



SEAL:

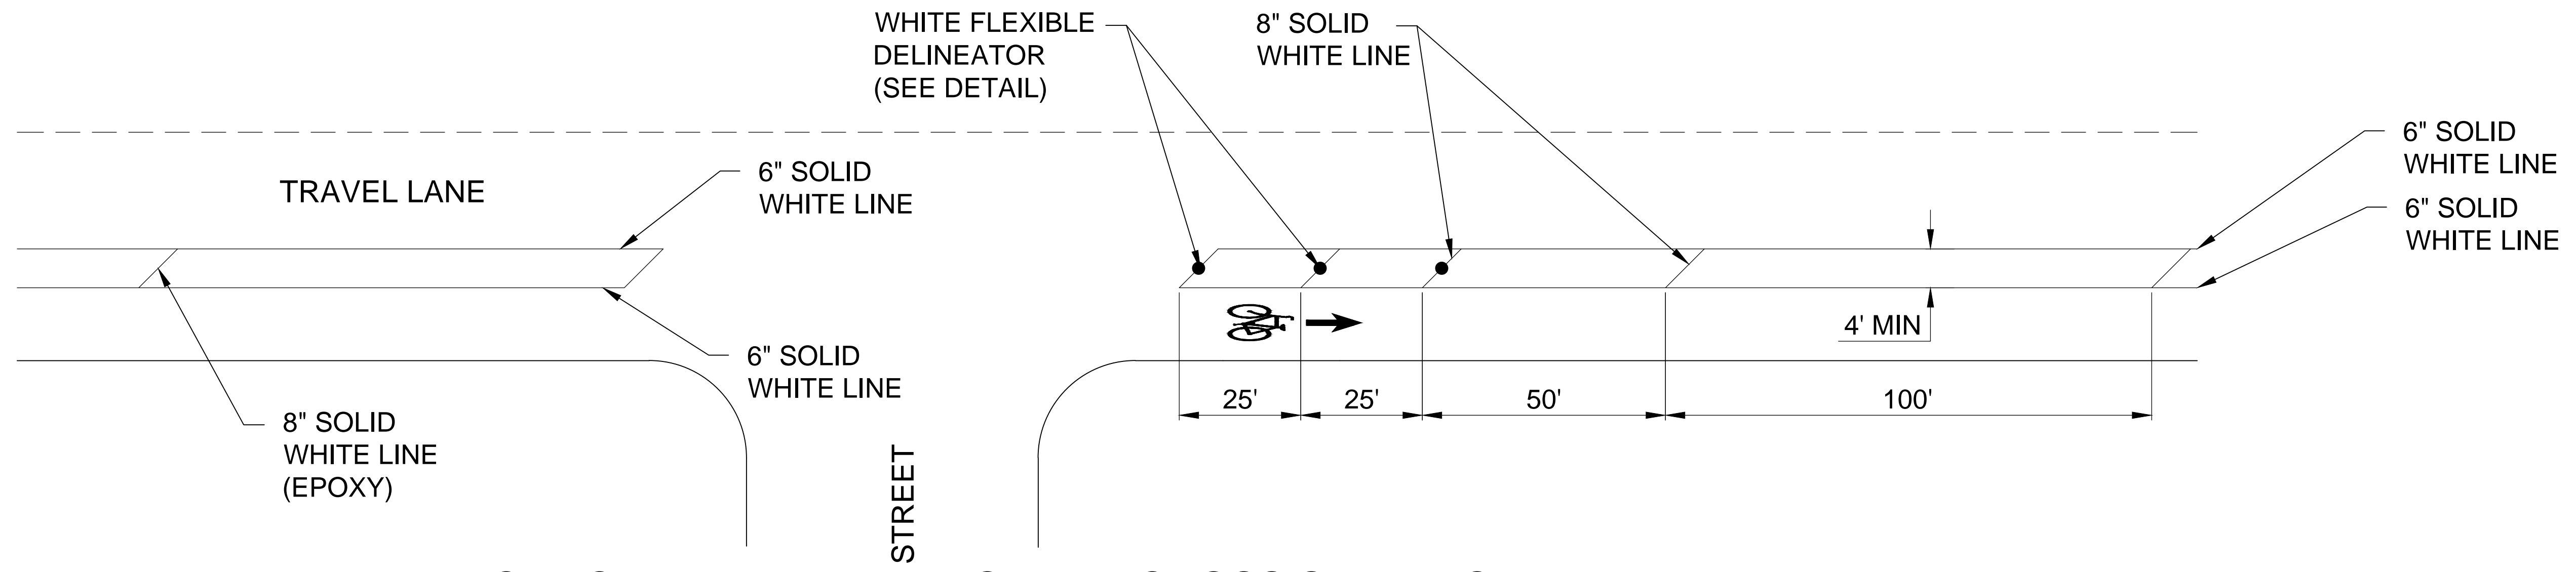


TYPICAL CHANNELIZER LAYOUT AT CROSS STREETS

NOT TO SCALE

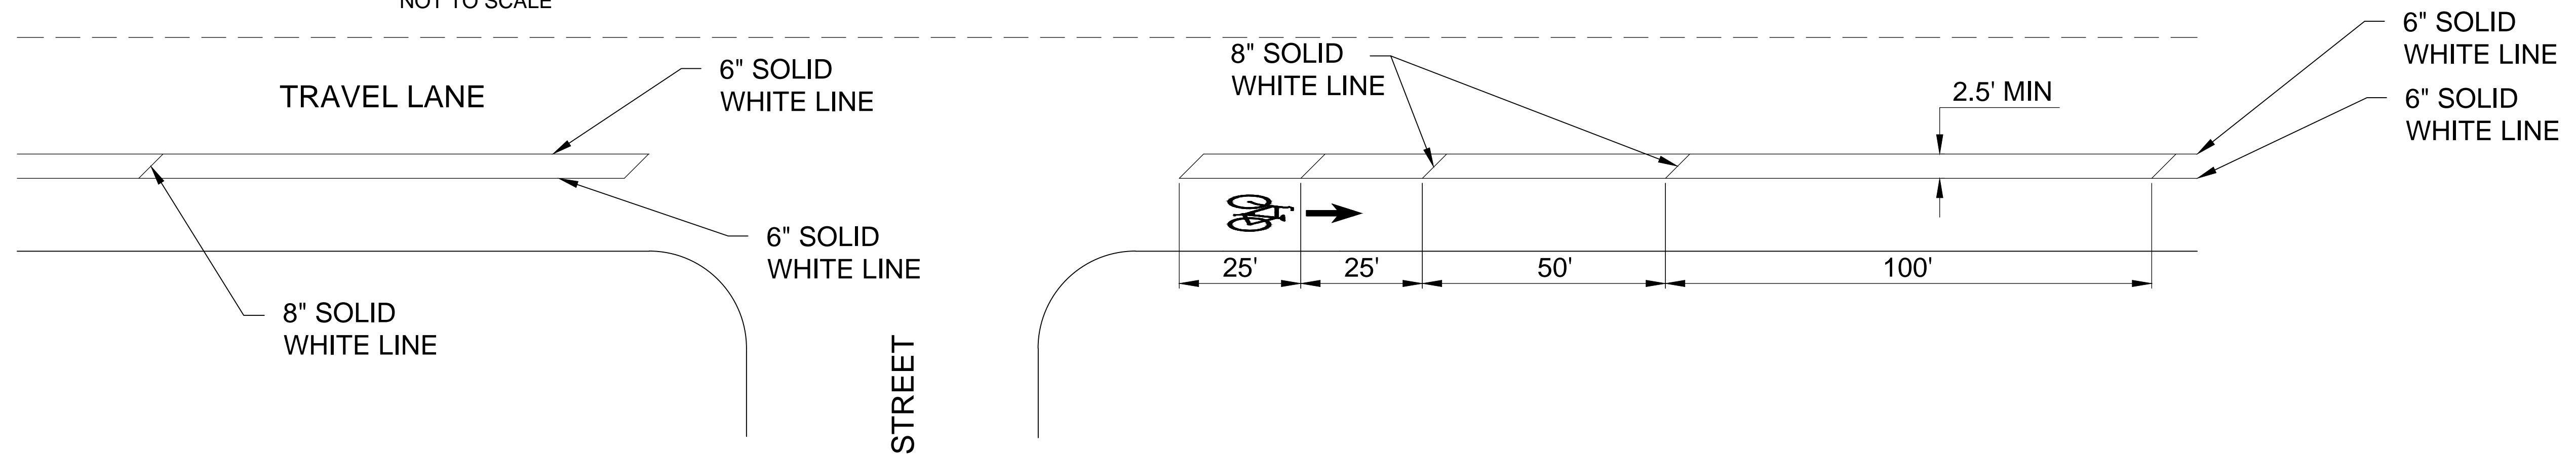


TYPICAL HATCHING LAYOUT AT CROSS STREETS

NOT TO SCALE

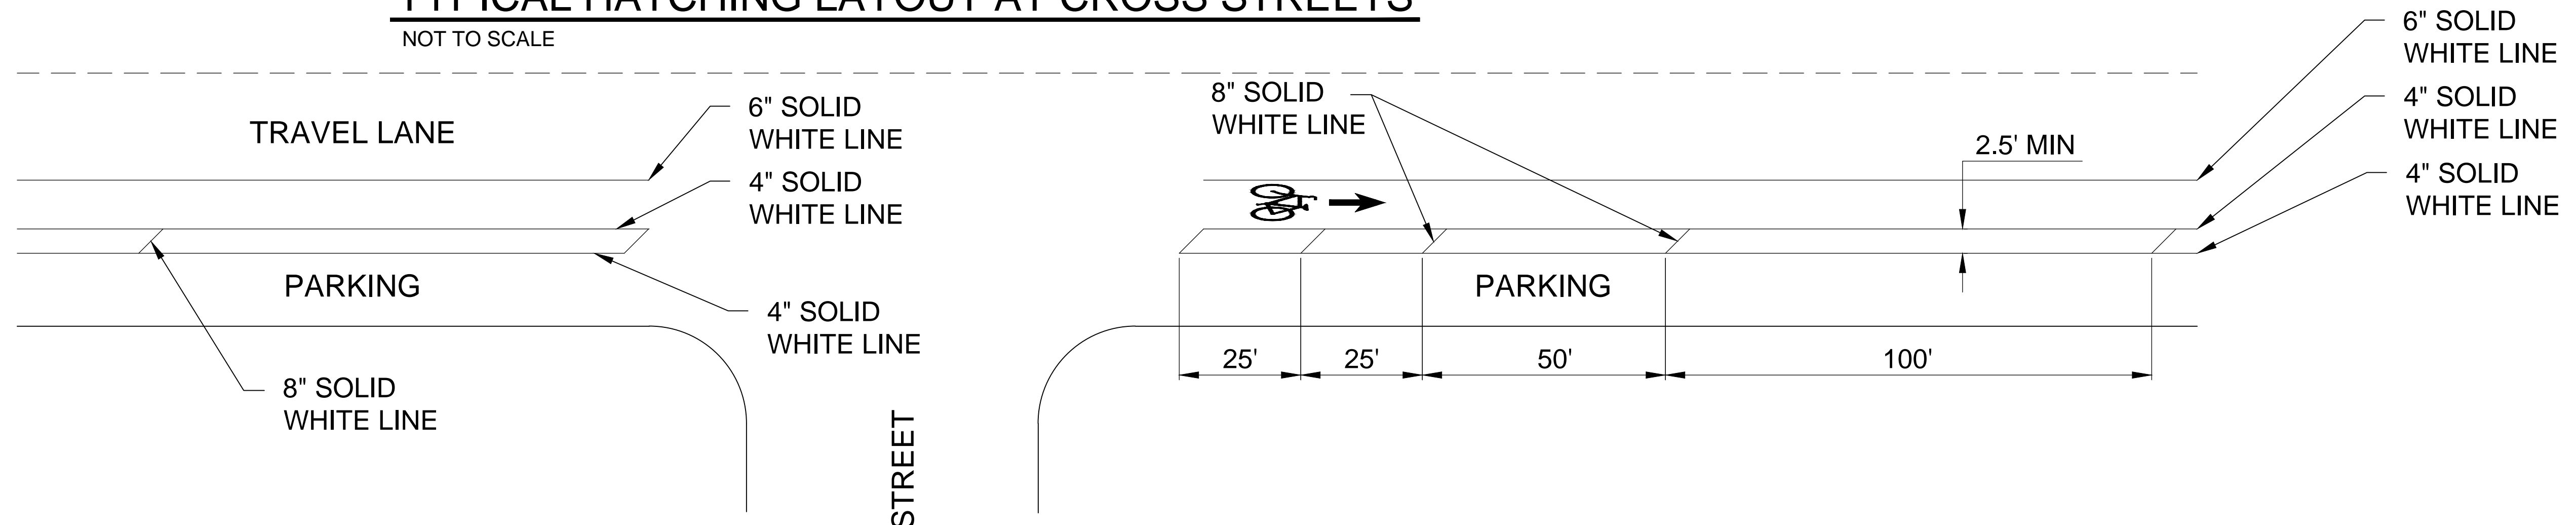

TYPICAL HATCHING LAYOUT AT CROSS STREETS

NOT TO SCALE

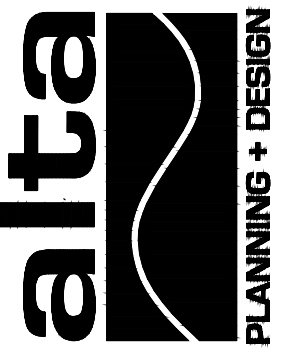

CITY OF WICHITA, KANSAS
**MARKET & TOPEKA STREET
 ON-STREET BIKEWAYS**

REVISIONS

PROJECT NUMBER
87 TE-0397-01

FINAL
PLANS

SHEET NUMBER:
DS302

DESIGNED BY: _____ CHECKED BY: _____
 DRAWN BY: _____ DATE: _____