
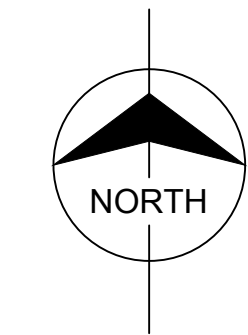


City of Wichita

Ethel Neighborhood Water Main Replacement

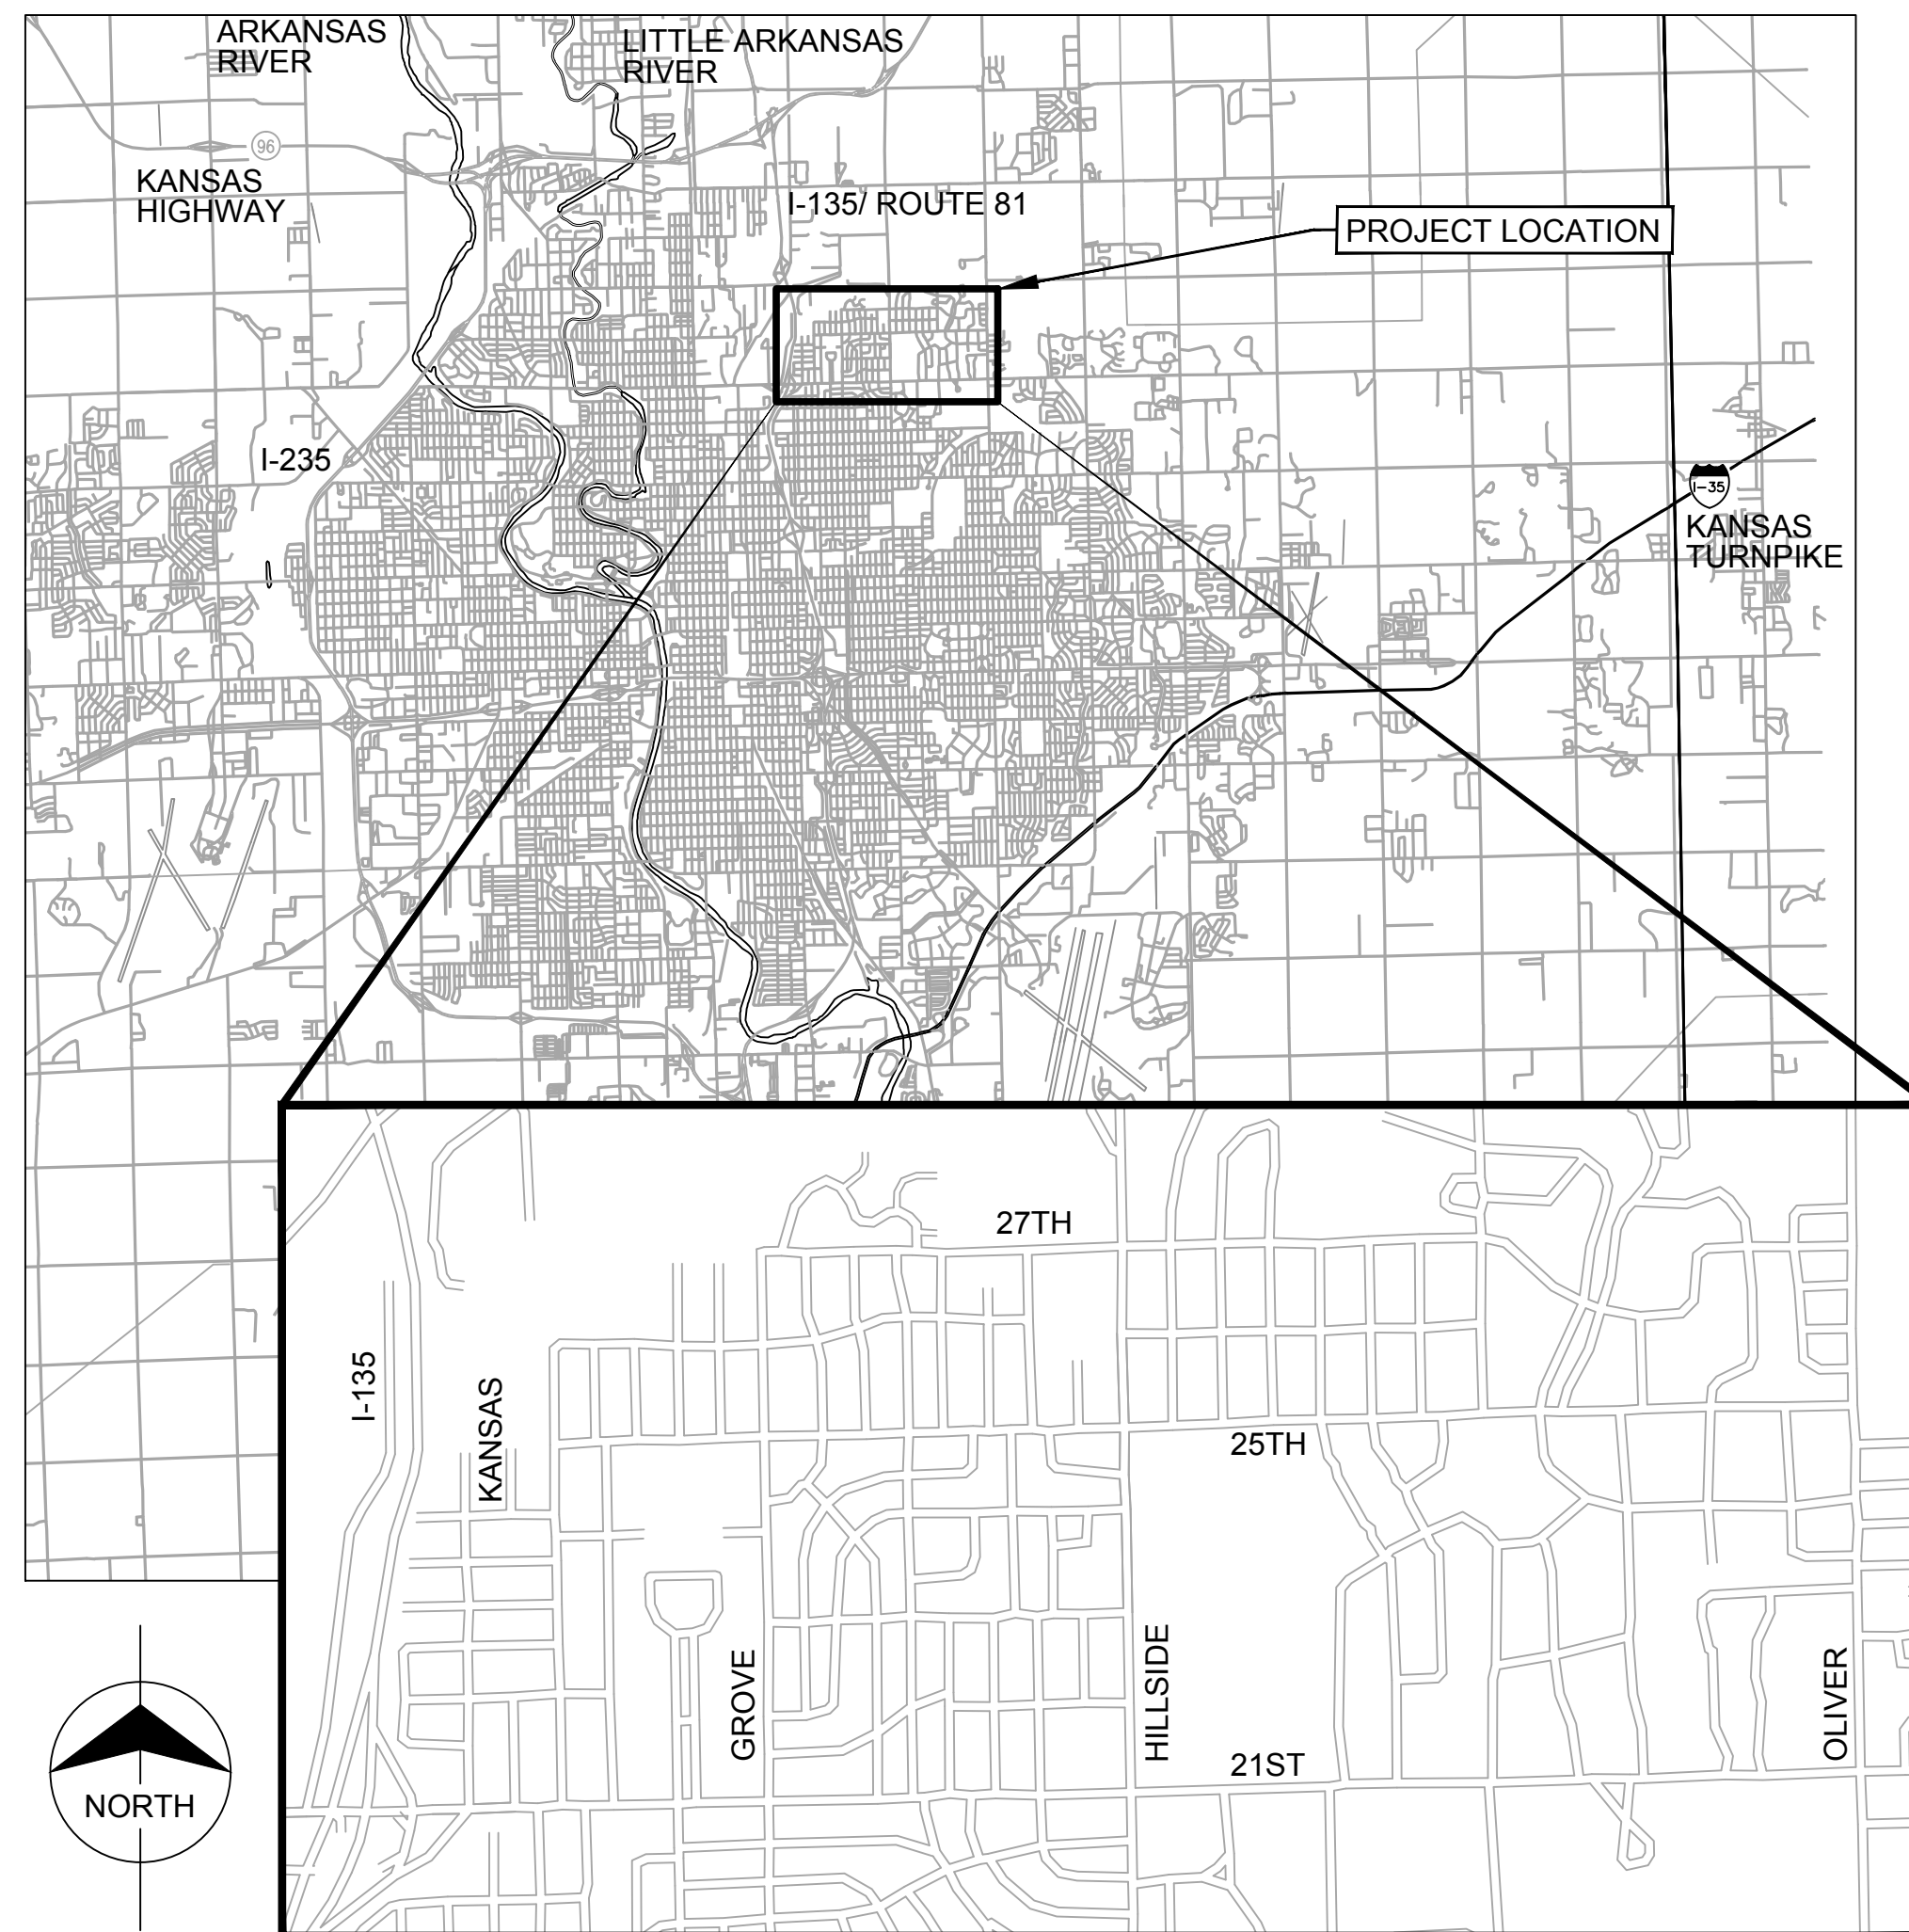

NOT TO SCALE

LOCATION MAP

Wichita, Kansas

Project No. 448-90612

OCA 635818

PPN 753041

Contract Drawings

January 2015

77025



9400 WARD PARKWAY
KANSAS CITY, MO 64114
816-333-9400
LICENSEE NO. 000165



**CITY OF
WICHITA**



**Know what's below.
Call 811 before you dig.**



This document has been digitally signed.
05/08/15 9:37 AM

Name
Discipline
License No.

| no. | date | by | ckd | description |
|-----|------|----|-----|-------------|
|-----|------|----|-----|-------------|