


Scale For Microfitting

Inches

J:\WCHIT\77025 - Ethel WMR\CADD\06_Civil\LINE 1.dwg May 07, 2015 - 2:09pm mcharrette
COPYRIGHT © 2015 BURNS & MCDONNELL ENGINEERING COMPANY, INC.

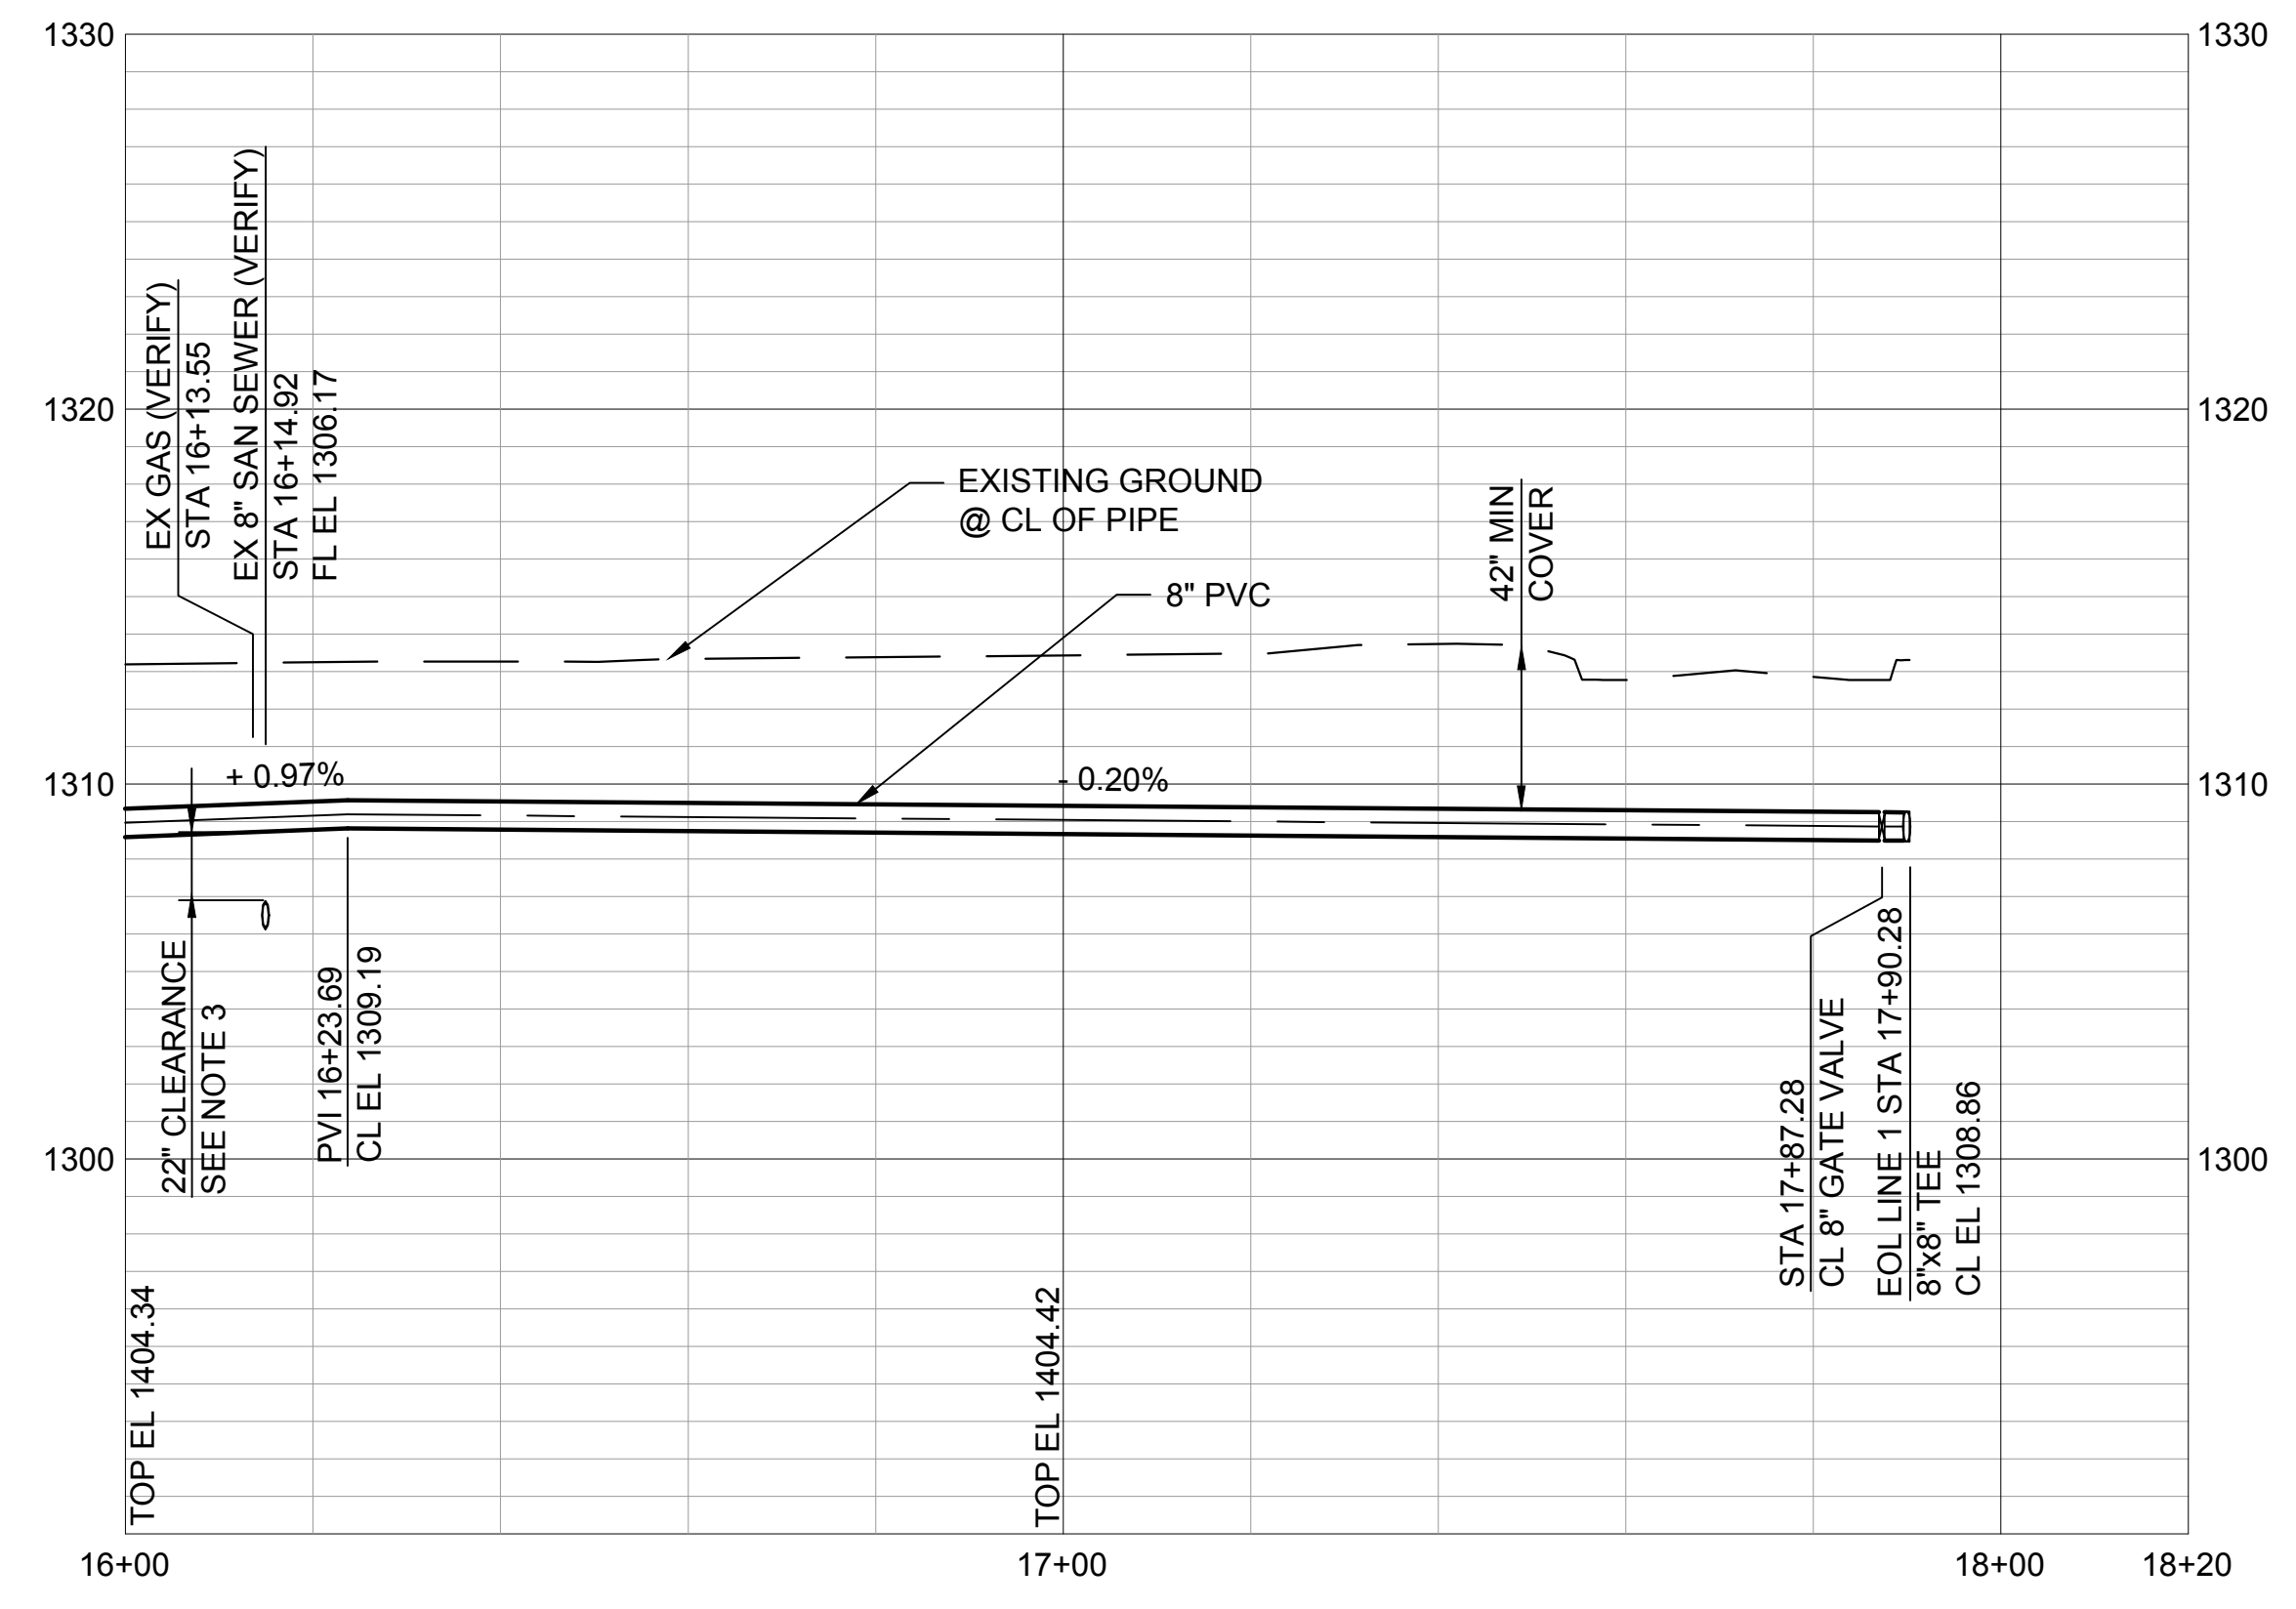

no.	date	by	ckd	description
-----	------	----	-----	-------------



- NOTE:**
- REFER TO THE WATER SERVICE TRANSFER TABLES, DRAWINGS C092 - C093 FOR METER RELOCATES.
 - INSTALL WATERMAIN BY DIRECTIONAL DRILLING UNLESS OTHERWISE NOTED.
 - FOR SANITARY SEWER CROSSINGS LESS THAN 24" VERTICAL CLEARANCE FROM WATERMAIN, REBUILD SANITARY SEWER PER SPECIFICATION 803.4a.



9400 WARD PARKWAY
KANSAS CITY, MO 64114
816-333-9400
LICENSEE NO. 000165

date APRIL 24, 2014	detailed M. CHARRETTE
designed J. MCNIFF	checked S. WILSON



This document has been digitally signed.
05/08/15 9:38 AM

Name
Discipline
License No.



ETHEL NEIGHBORHOOD WATER MAIN REPLACEMENT	
LINE 1 - N KANSAS AVENUE (21ST TO 24TH)	
project 77025	contract 448-90612
drawing C005 - 0	
sheet 12	of 101 sheets
file LINE 1.dwg	