



no.	date	by	ckd	description
-----	------	----	-----	-------------

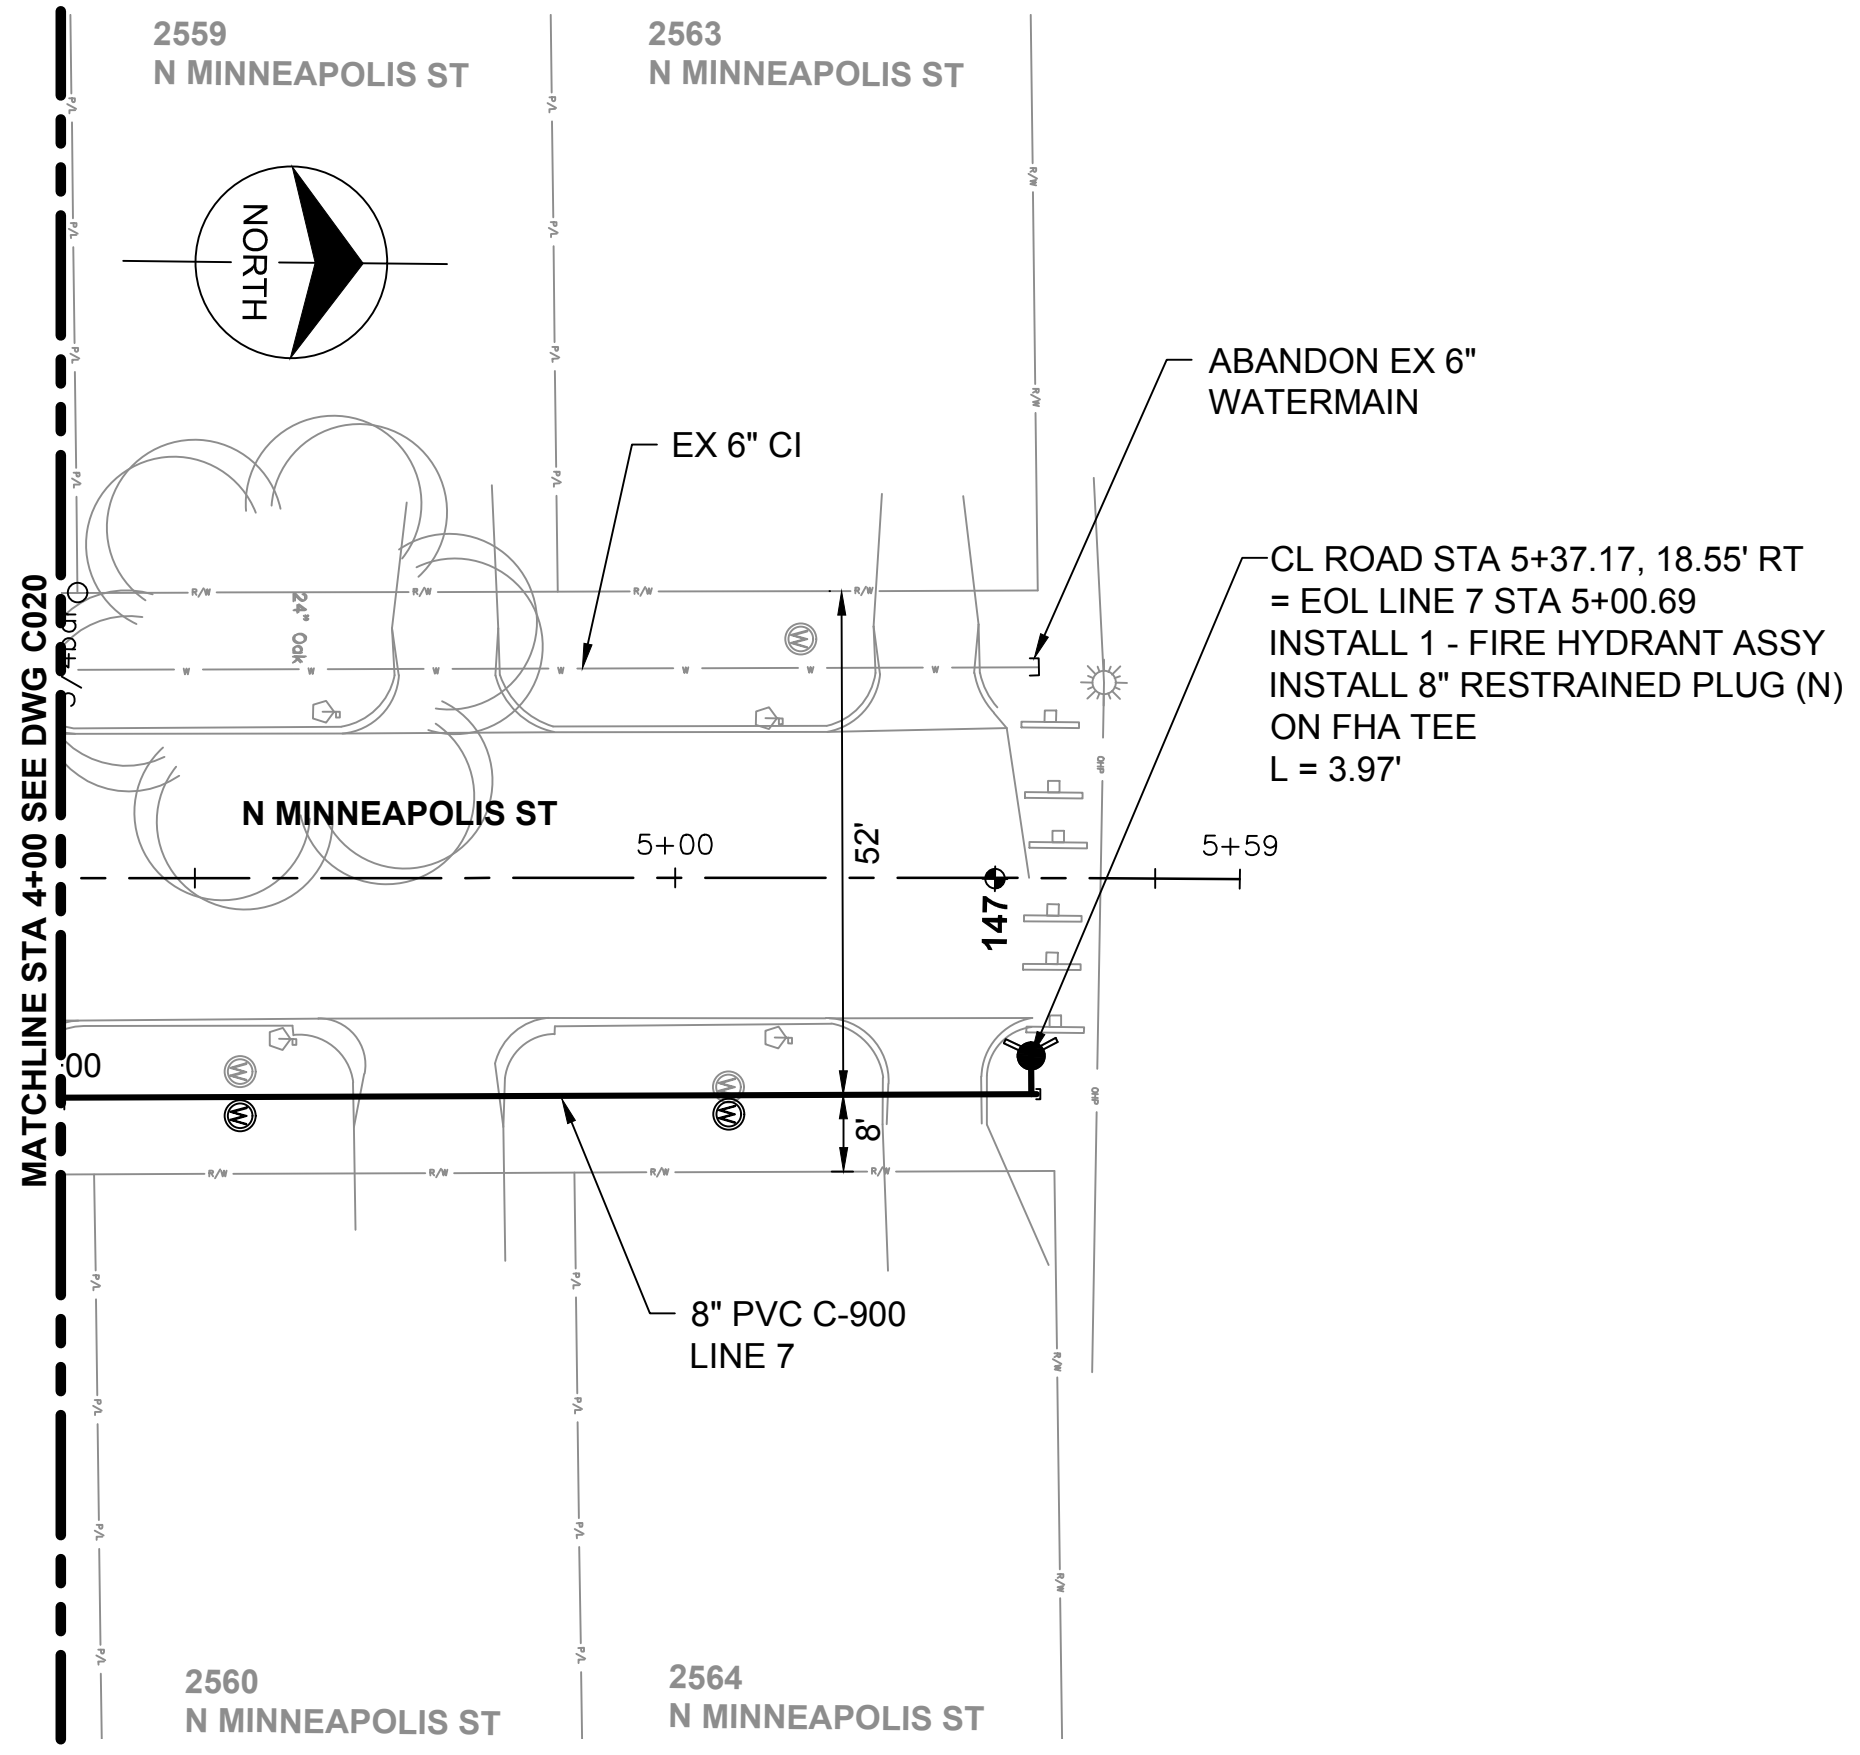

Scale For Microfitting  
Millimeters  
Inches

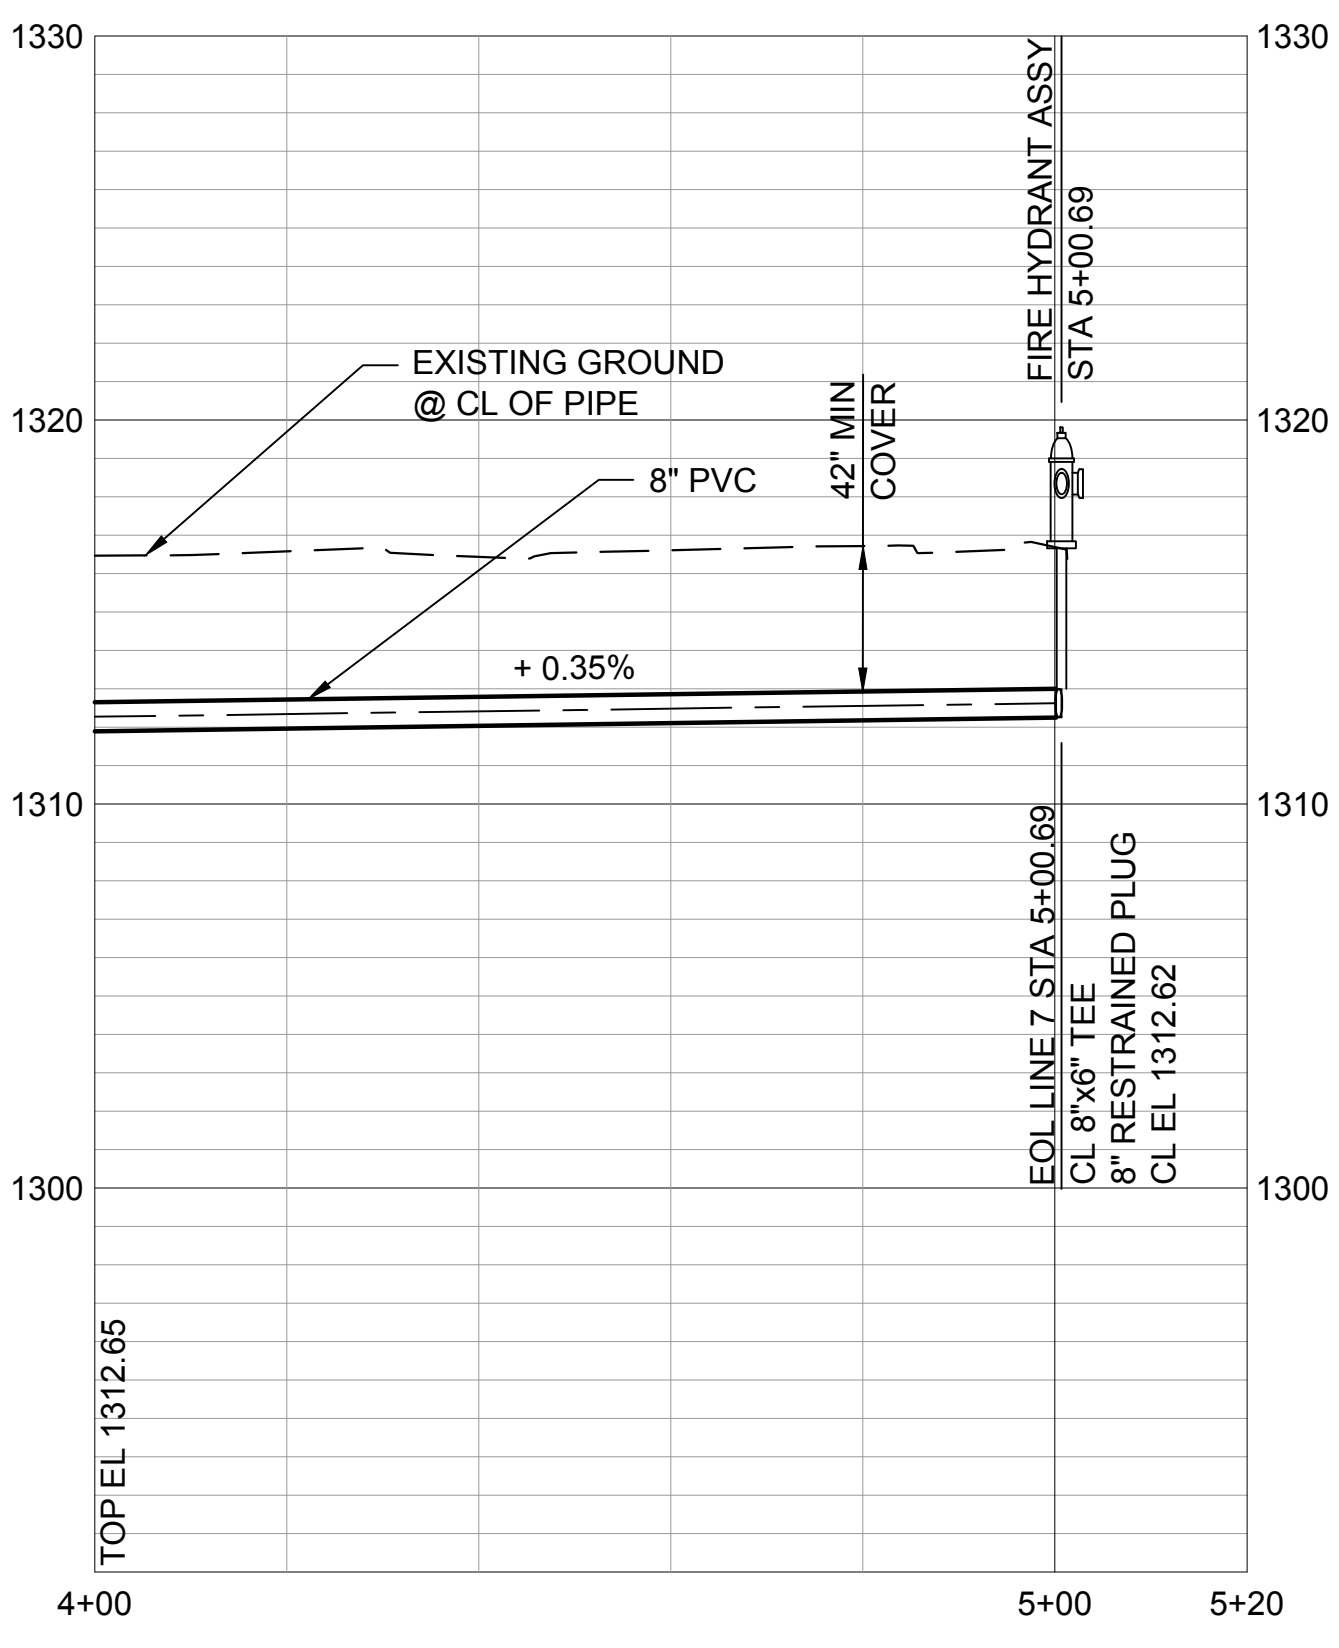

- NOTE:**
- REFER TO THE WATER SERVICE TRANSFER TABLES, DRAWINGS C092 - C093 FOR METER RELOCATES.
  - INSTALL WATERMAIN BY DIRECTIONAL DRILLING UNLESS OTHERWISE NOTED.
  - FOR SANITARY SEWER CROSSINGS LESS THAN 24" VERTICAL CLEARANCE FROM WATERMAIN, REBUILD SANITARY SEWER PER SPECIFICATION 803.4a.



9400 WARD PARKWAY  
KANSAS CITY, MO 64114  
816-333-9400  
LICENSEE NO. 000165

date	APRIL 24, 2014	detailed	M. CHARRETTE
designed	J. MCNIFF	checked	S. WILSON



<b>ETHEL NEIGHBORHOOD WATER MAIN REPLACEMENT</b>	
LINE 7 - N MINNEAPOLIS STREET (MCFARLAND TO 25TH STREET)	
project	contract
77025	448-90612
drawing	rev.
<b>C021 - 0</b>	
sheet 28 of 101 sheets	file LINE 7.dwg

This document has been digitally signed.  
05/08/15 9:44 AM

Name: Julie Ann McNeill  
Discipline: Professional Engineer  
License No.: 21158