


Millimeters


Scale For Microfitting

Inches

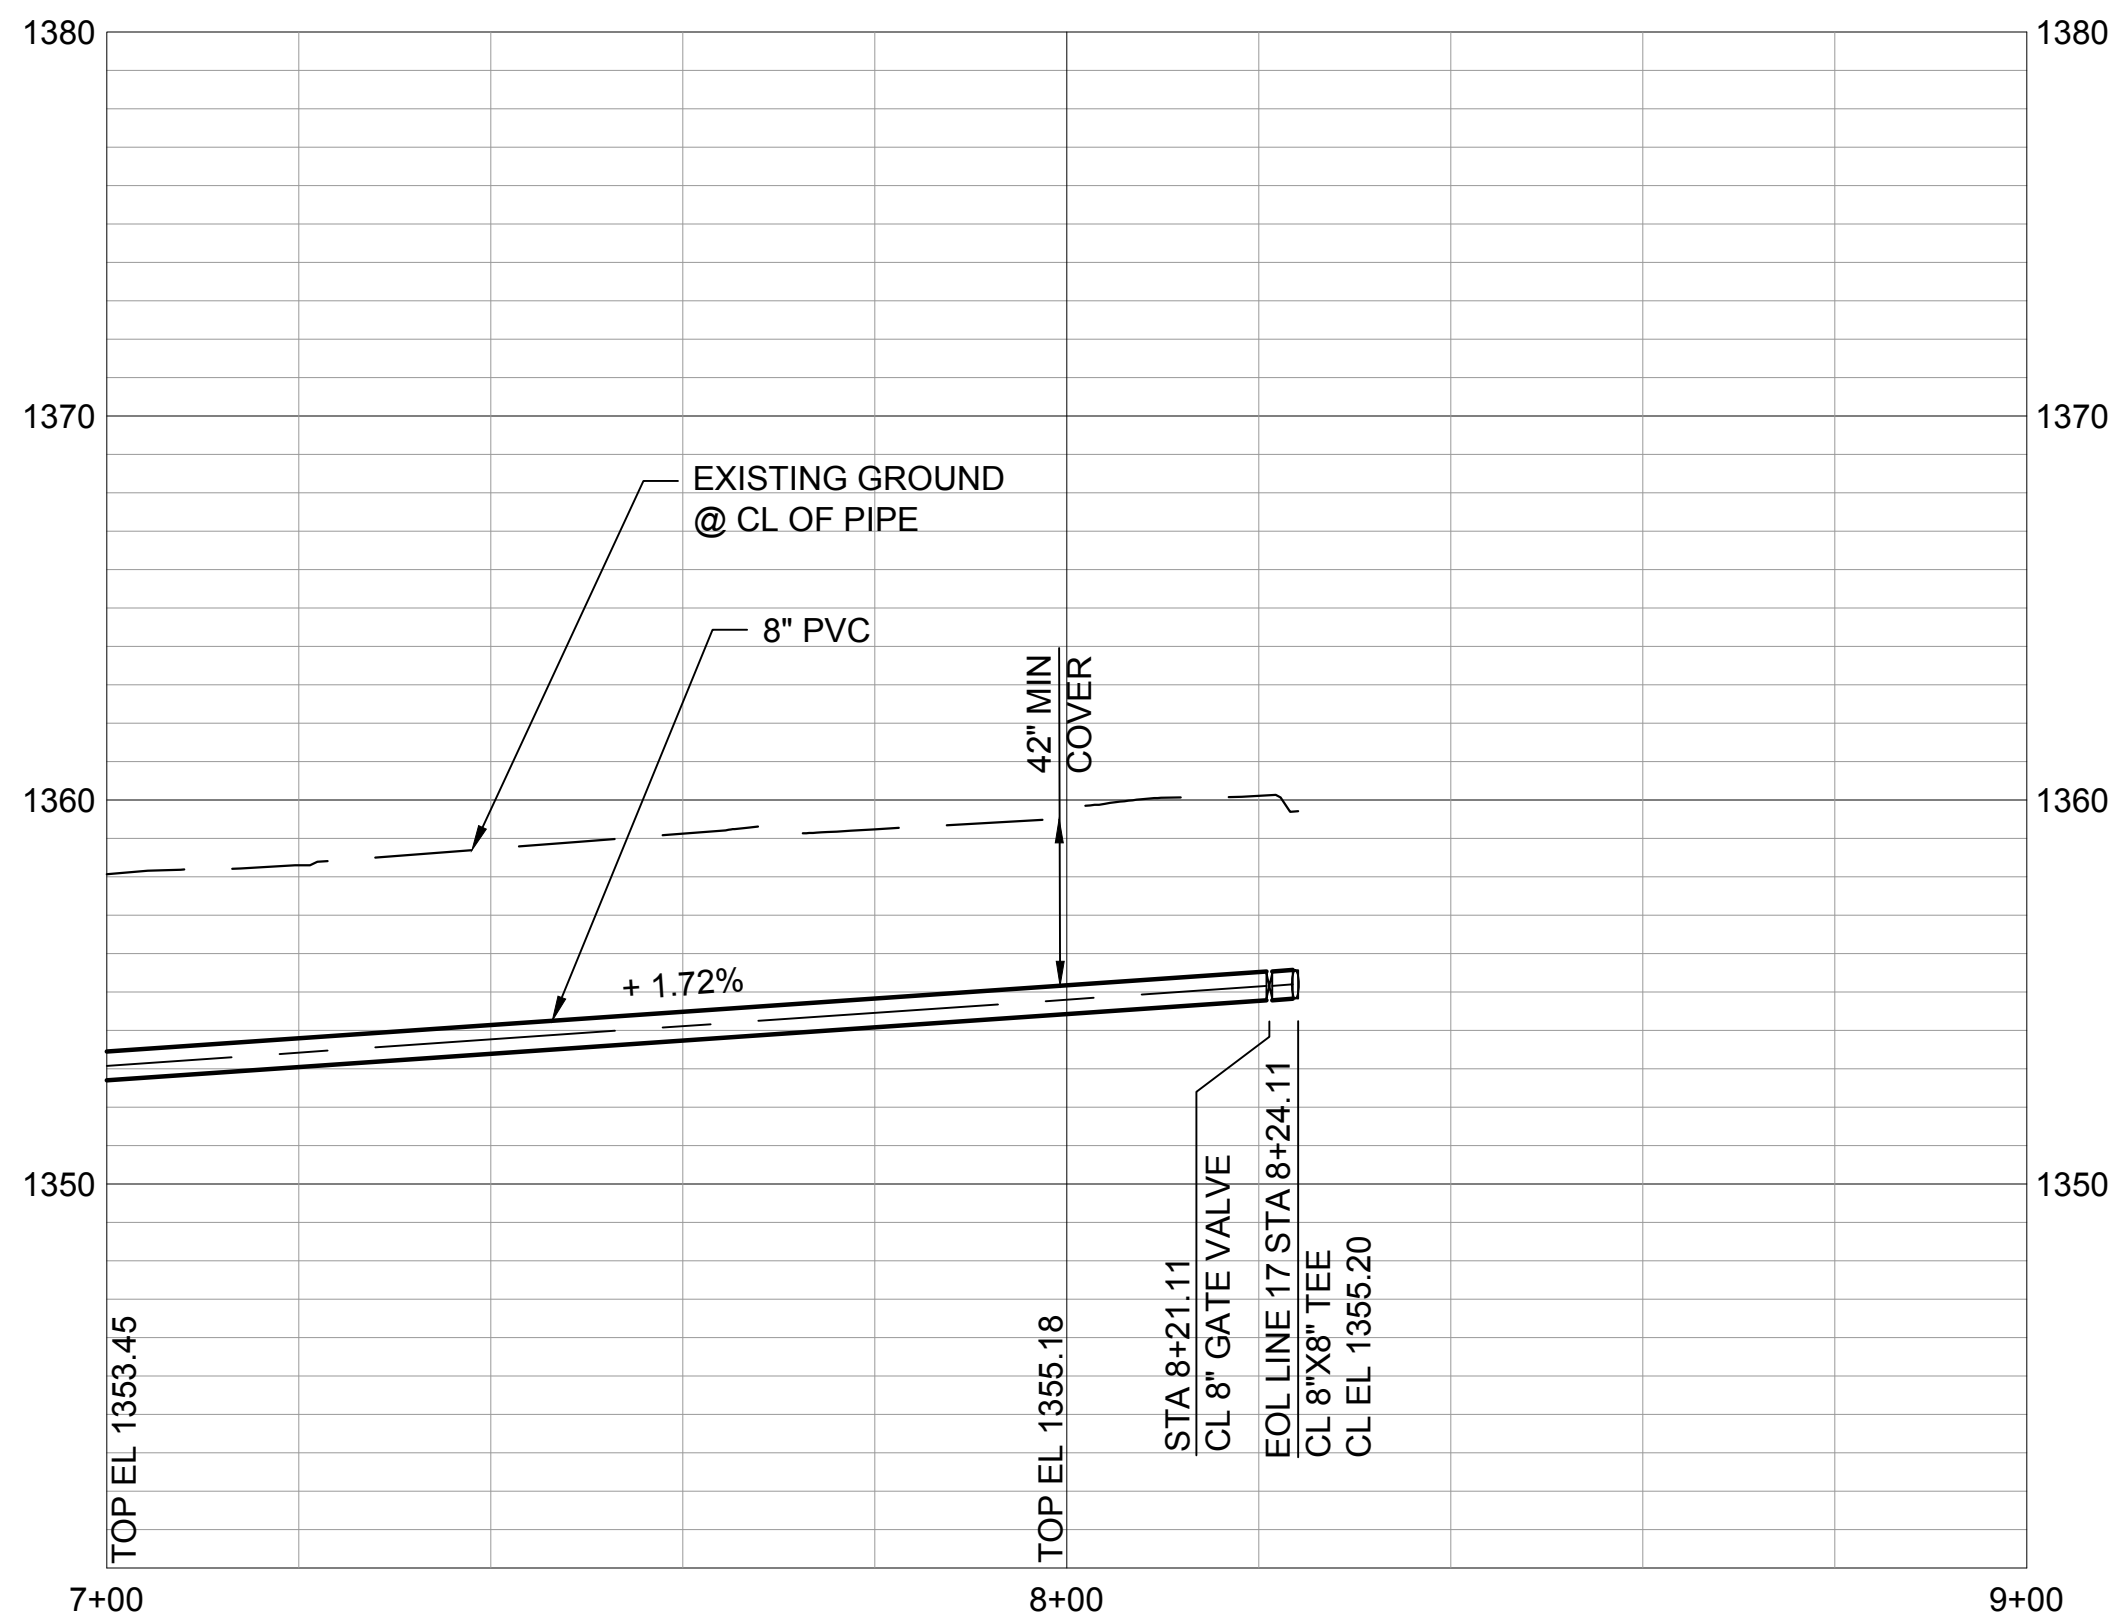

J:\WCHIT\77025 - Ethel WMRCADD\06_Civil\LINE 17.dwg May 07, 2015 - 3:24pm mcdamette
 COPYRIGHT © 2015 BURNS & MCDONNELL ENGINEERING COMPANY, INC.

no.	date	by	ckd	description

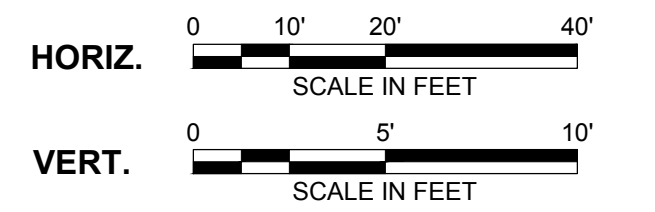

NOTE:

1. REFER TO THE WATER SERVICE TRANSFER TABLES, DRAWINGS C092 - C093 FOR METER RELOCATES.
2. INSTALL WATERMAIN BY DIRECTIONAL DRILLING UNLESS OTHERWISE NOTED.
3. FOR SANITARY SEWER CROSSINGS LESS THAN 24" VERTICAL CLEARANCE FROM WATERMAIN, REBUILD SANITARY SEWER PER SPECIFICATION 803.4a.



9400 WARD PARKWAY
 KANSAS CITY, MO 64114
 816-333-9400
 LICENSEE NO. 000165

date	APRIL 24, 2014	detailed	M. CHARRETTE
designed	J. MCNIFF	checked	S. WILSON



This document has been digitally signed.
 05/08/15 9:52 AM

Name
 Discipline
 License No.



**ETHEL NEIGHBORHOOD
 WATER MAIN REPLACEMENT**
 LINE 17 - ELLEN STREET
 (ESTELLE TO 24TH)

project	77025	contract	448-90612
drawing	C044 - 0		
sheet	51	of	101 sheets
file	LINE 17.dwg		