

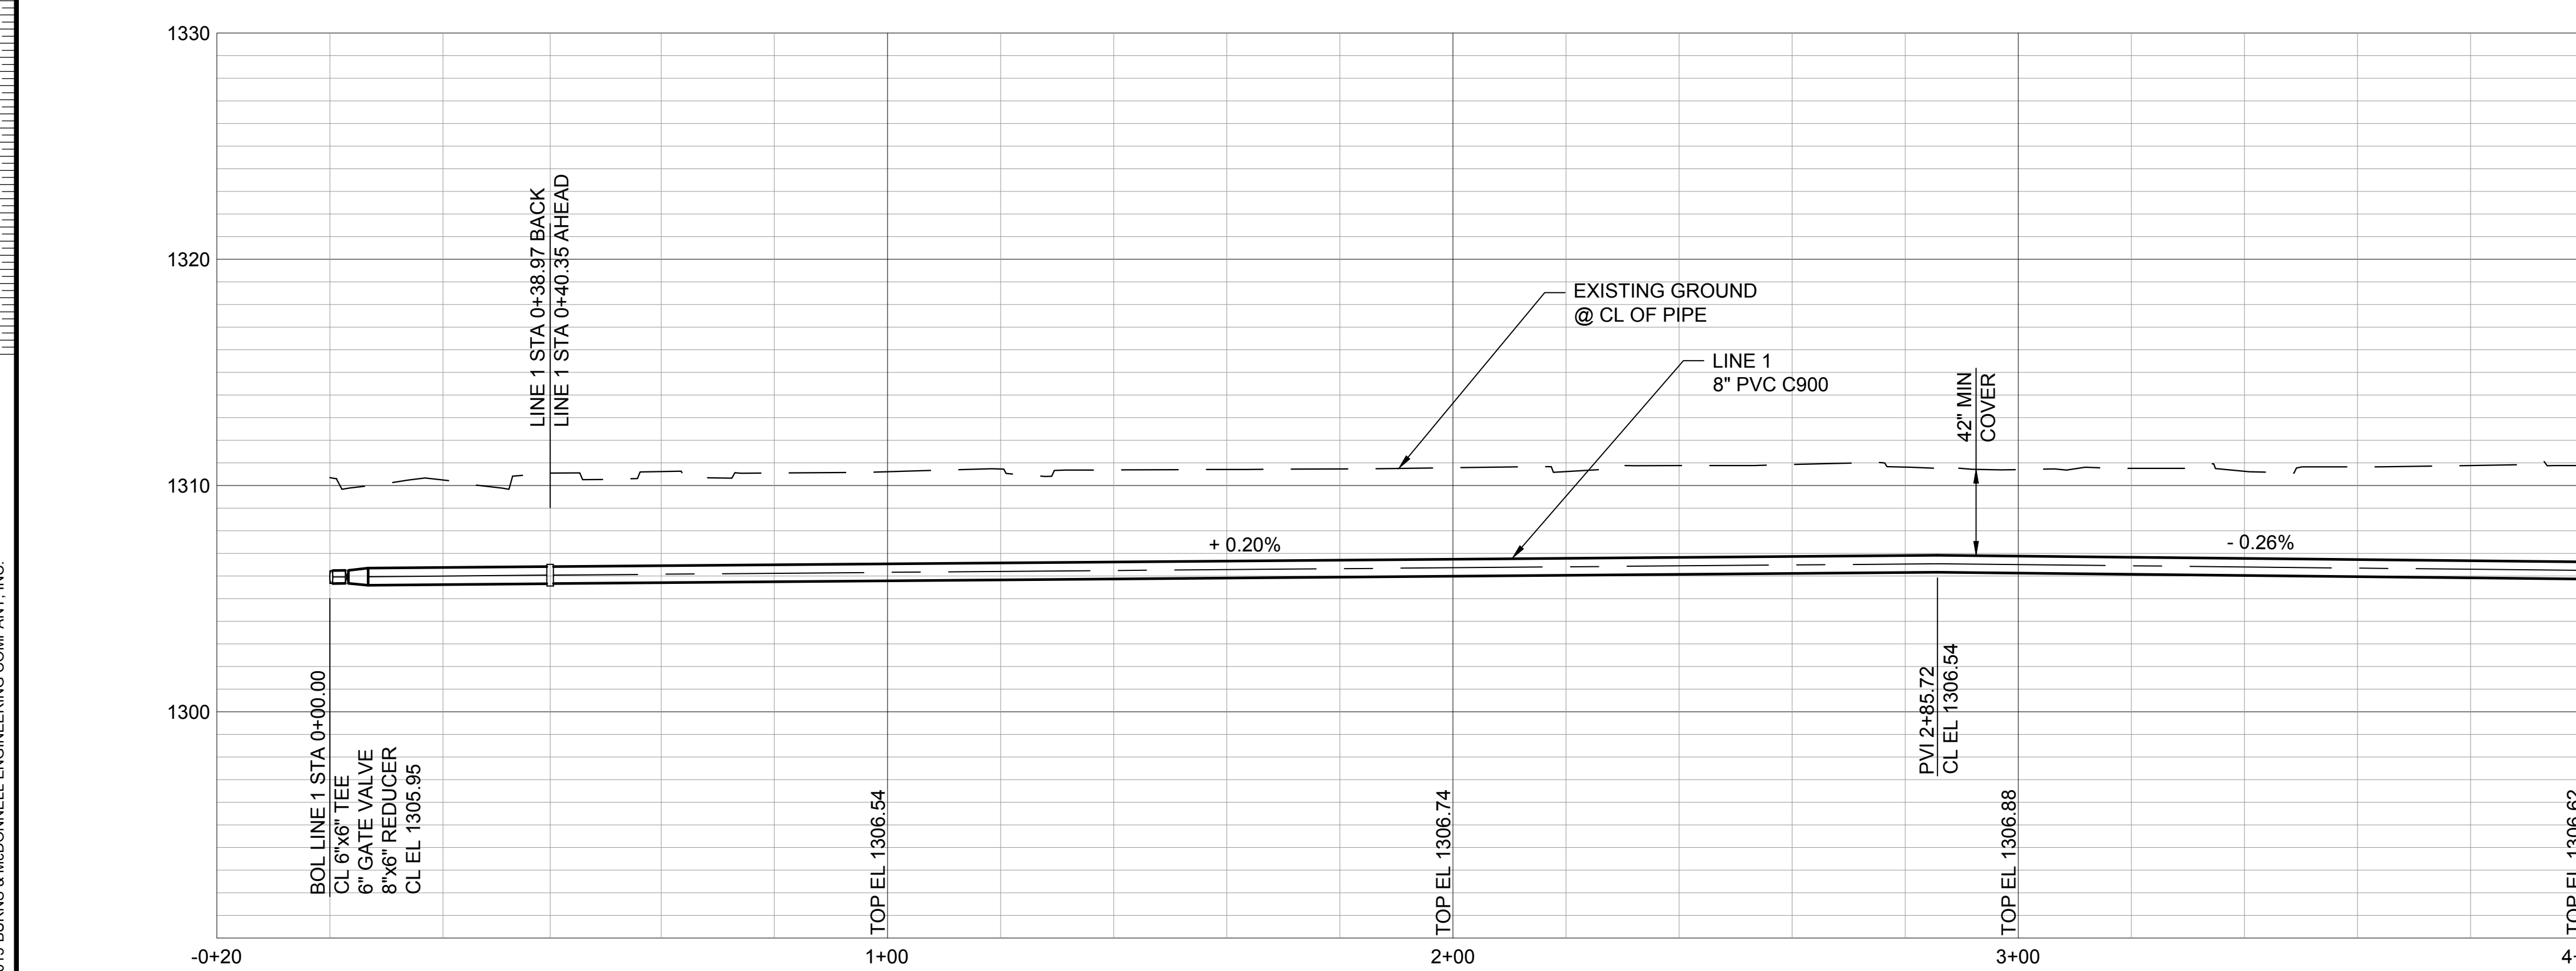
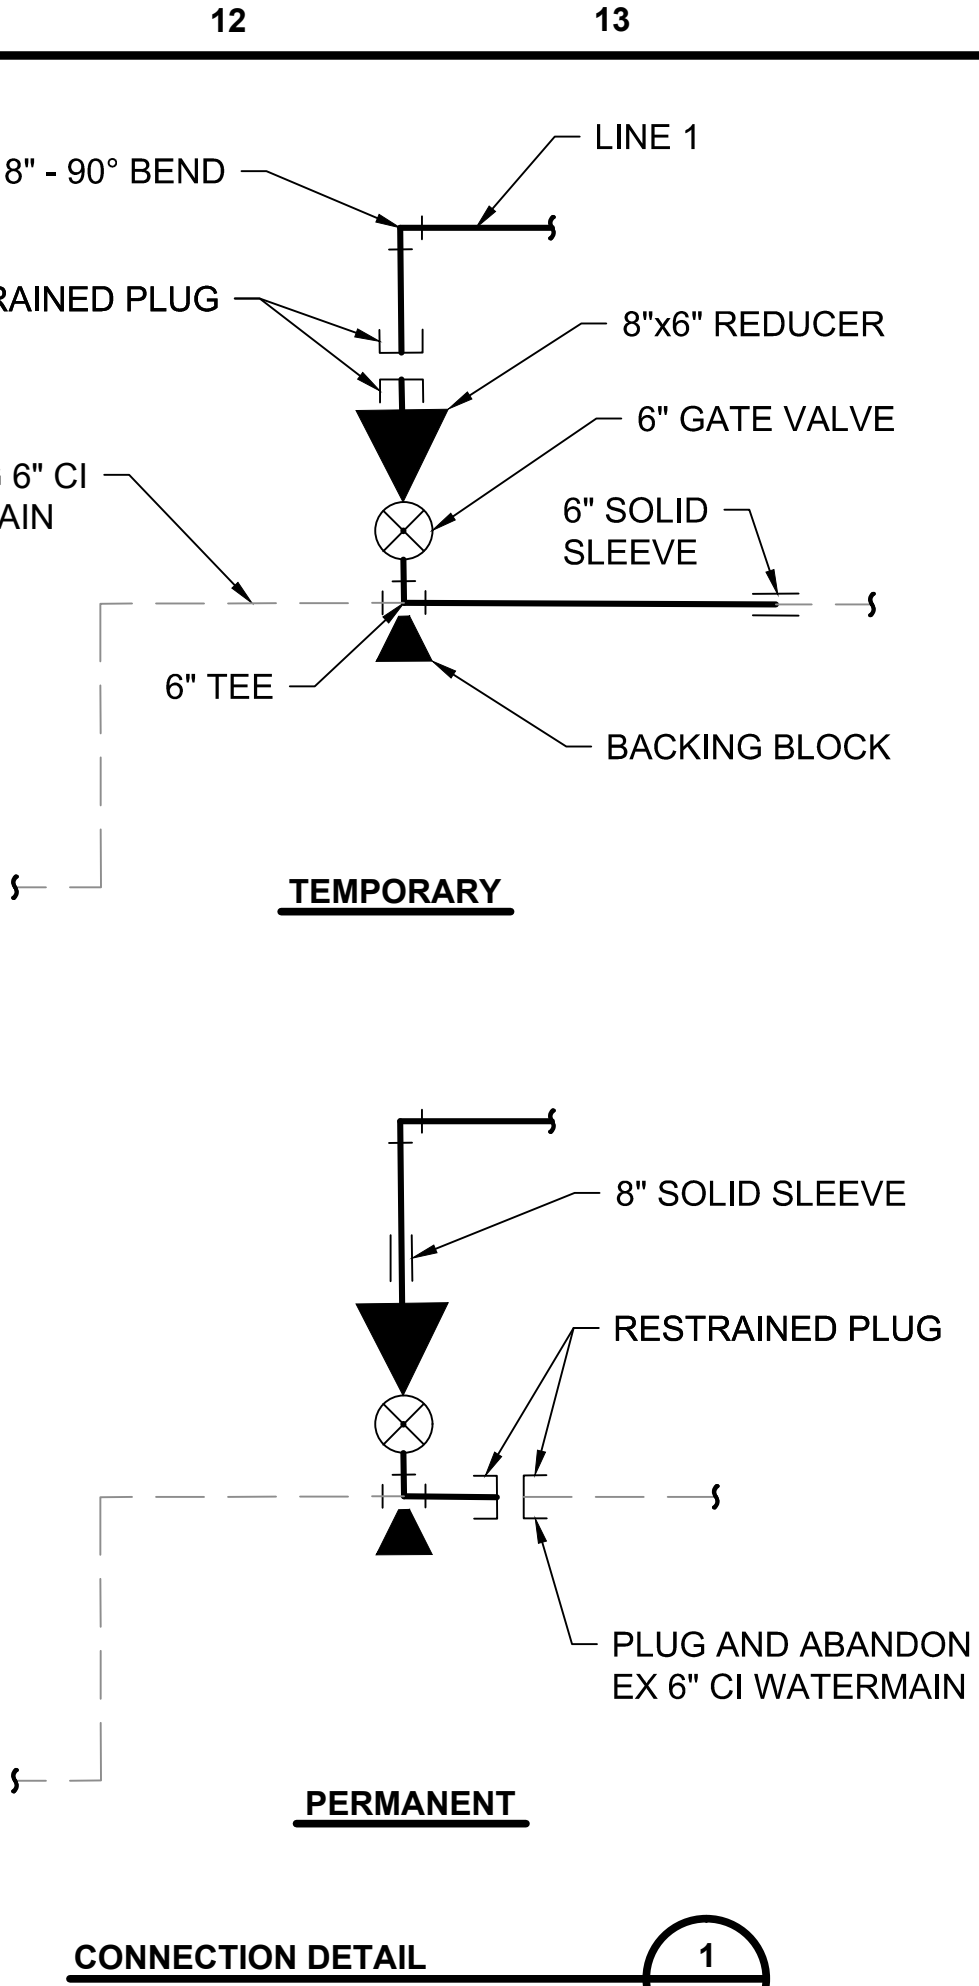


Scale For Microfitting  
 Millimeters  
 Inches  
 J:\WCH\77025 - Ethel\WMCADD\06\_Civil\LINE 1.dwg May 07, 2015 - 2:07pm mcharrette  
 COPYRIGHT © 2015 BURNS & MCDONNELL ENGINEERING COMPANY, INC.

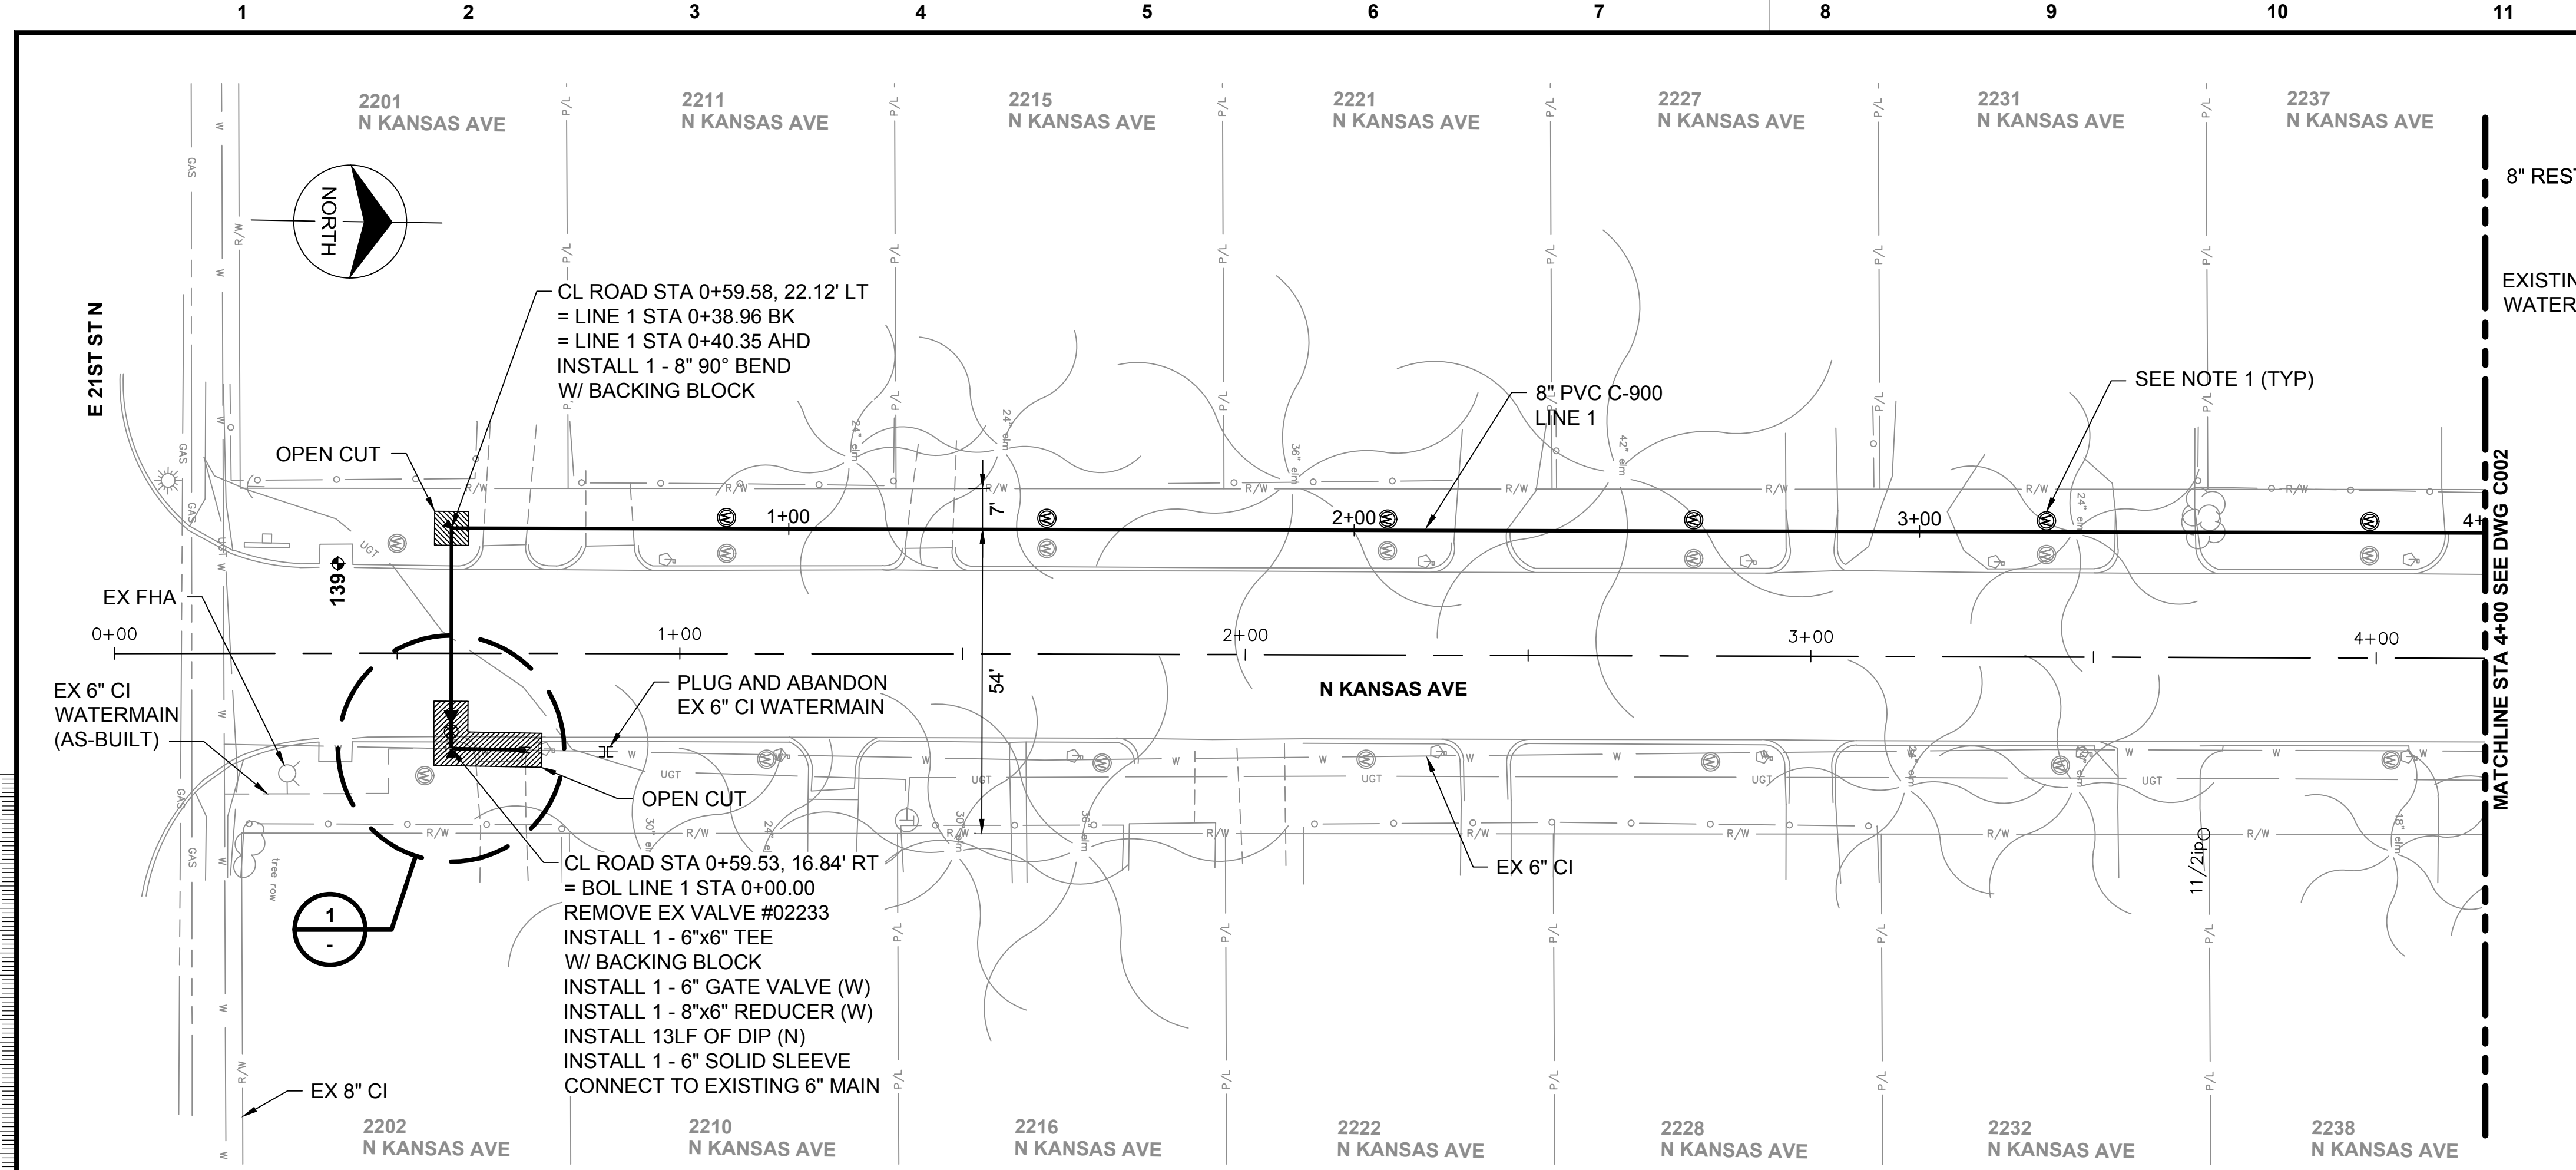

- NOTE:**
1. REFER TO THE WATER SERVICE TRANSFER TABLES, DRAWINGS C092 - C093 FOR METER RELOCATES.
  2. INSTALL WATERMAIN BY DIRECTIONAL DRILLING UNLESS OTHERWISE NOTED.
  3. FOR SANITARY SEWER CROSSINGS LESS THAN 24" VERTICAL CLEARANCE FROM WATERMAIN, REBUILD SANITARY SEWER PER SPECIFICATION 803.4a.

no.	date	by	ckd	description

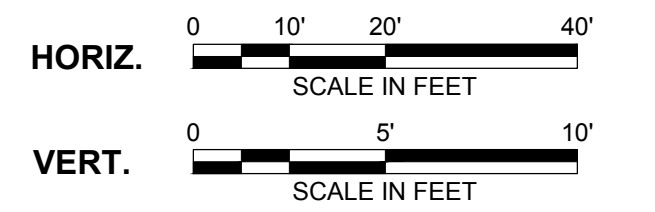

**Burns & McDonnell**  
 SINCE 1858

9400 WARD PARKWAY  
 KANSAS CITY, MO 64114  
 816-333-9400  
 LICENSEE NO. 000165

date APRIL 24, 2014	detailed M. CHARRETTE
designed J. MCNIFF	checked S. WILSON

This document has been digitally signed.  
 05/08/15 9:38 AM

Name  
 Discipline  
 License No.

**City of Wichita, Kansas**

**ETHEL NEIGHBORHOOD  
 WATER MAIN REPLACEMENT**  
 LINE 1 - N KANSAS AVENUE  
 (21ST TO 24TH)

project 77025	contract 448-90612
drawing <b>C001 - 0</b>	
sheet 08	of 101 sheets
file LINE 1.dwg	