

STORMWATER DRAIN #394 FOR  
**FOX RIDGE PLAZA ADDITION**

©2015  
MKEC Engineering  
All Rights Reserved  
www.mkec.com  
These drawings and their contents, including, but not limited to, all concepts, designs, & ideas are the exclusive property of MKEC Engineering (MKEC), and may not be used or reproduced in any way without the express consent of MKEC.



**CHANNEL DETAILS**

PROJECT NO.	468-84953	
DATE	JULY 2015	
SCALE	#"=#"	
DESIGNED	DRAWN	CHECKED
ABC	ABC	ABC

#	---	#####
NO.	REVISION	DATE

SHEET NO.  
09 OF 21

J:\PROJECTS\2011\101010577 PREMIER FOX RIDGE PLAZA\5-CIVIL\CAD\LANDSCAPE\1197\_LA\_DET\_01-PRIVATE.DWG  
 PLOTTED: Wednesday, July 22, 2015 @ 09:30AM

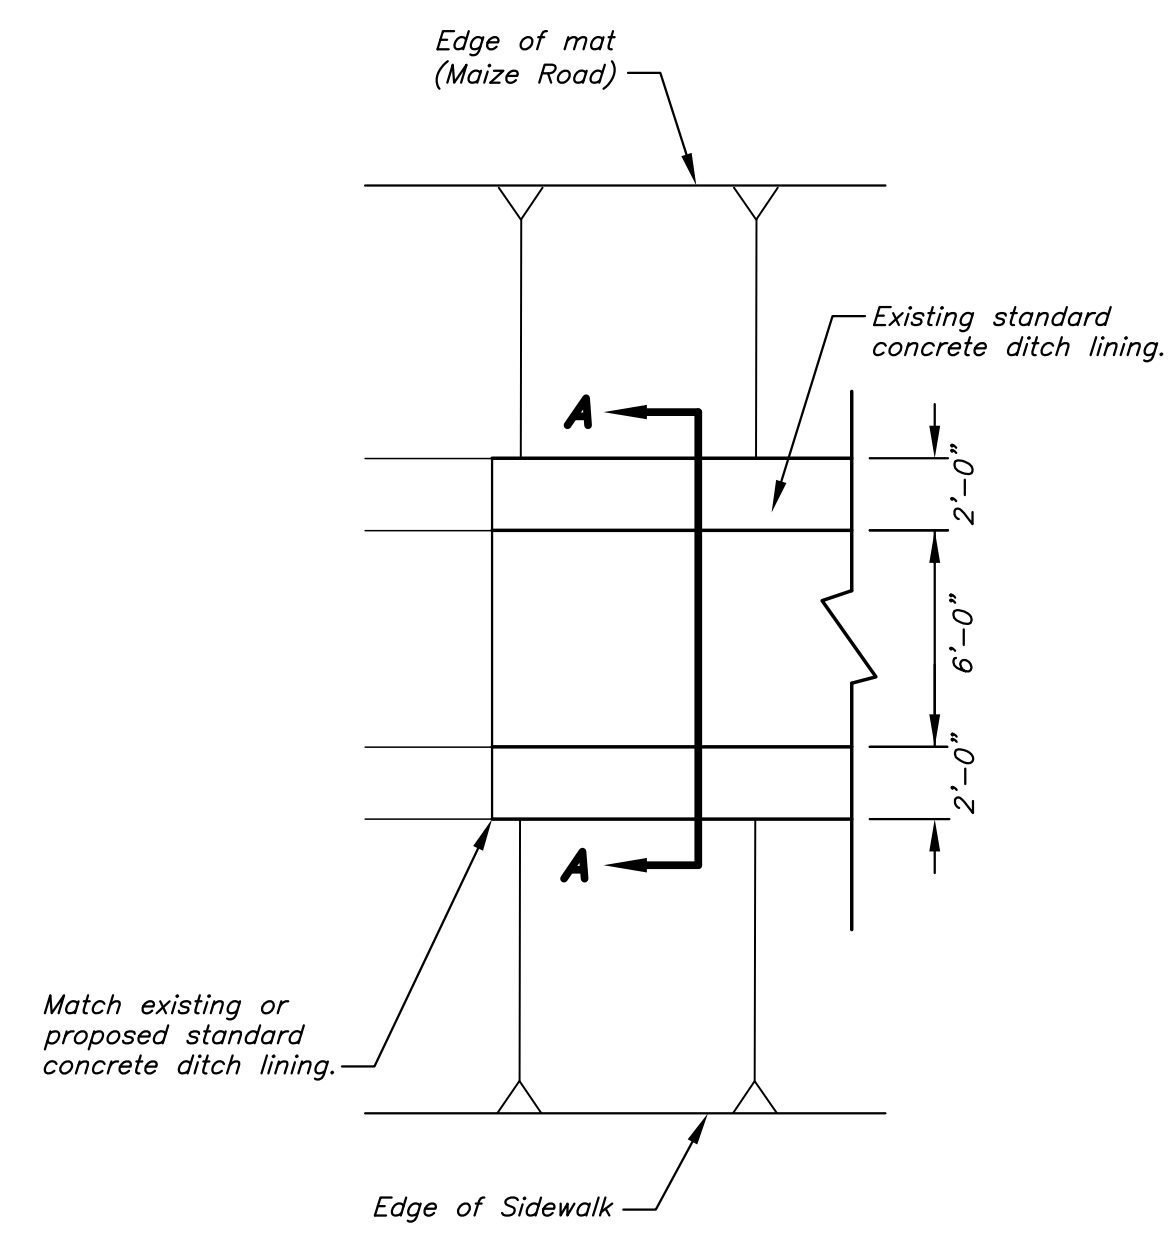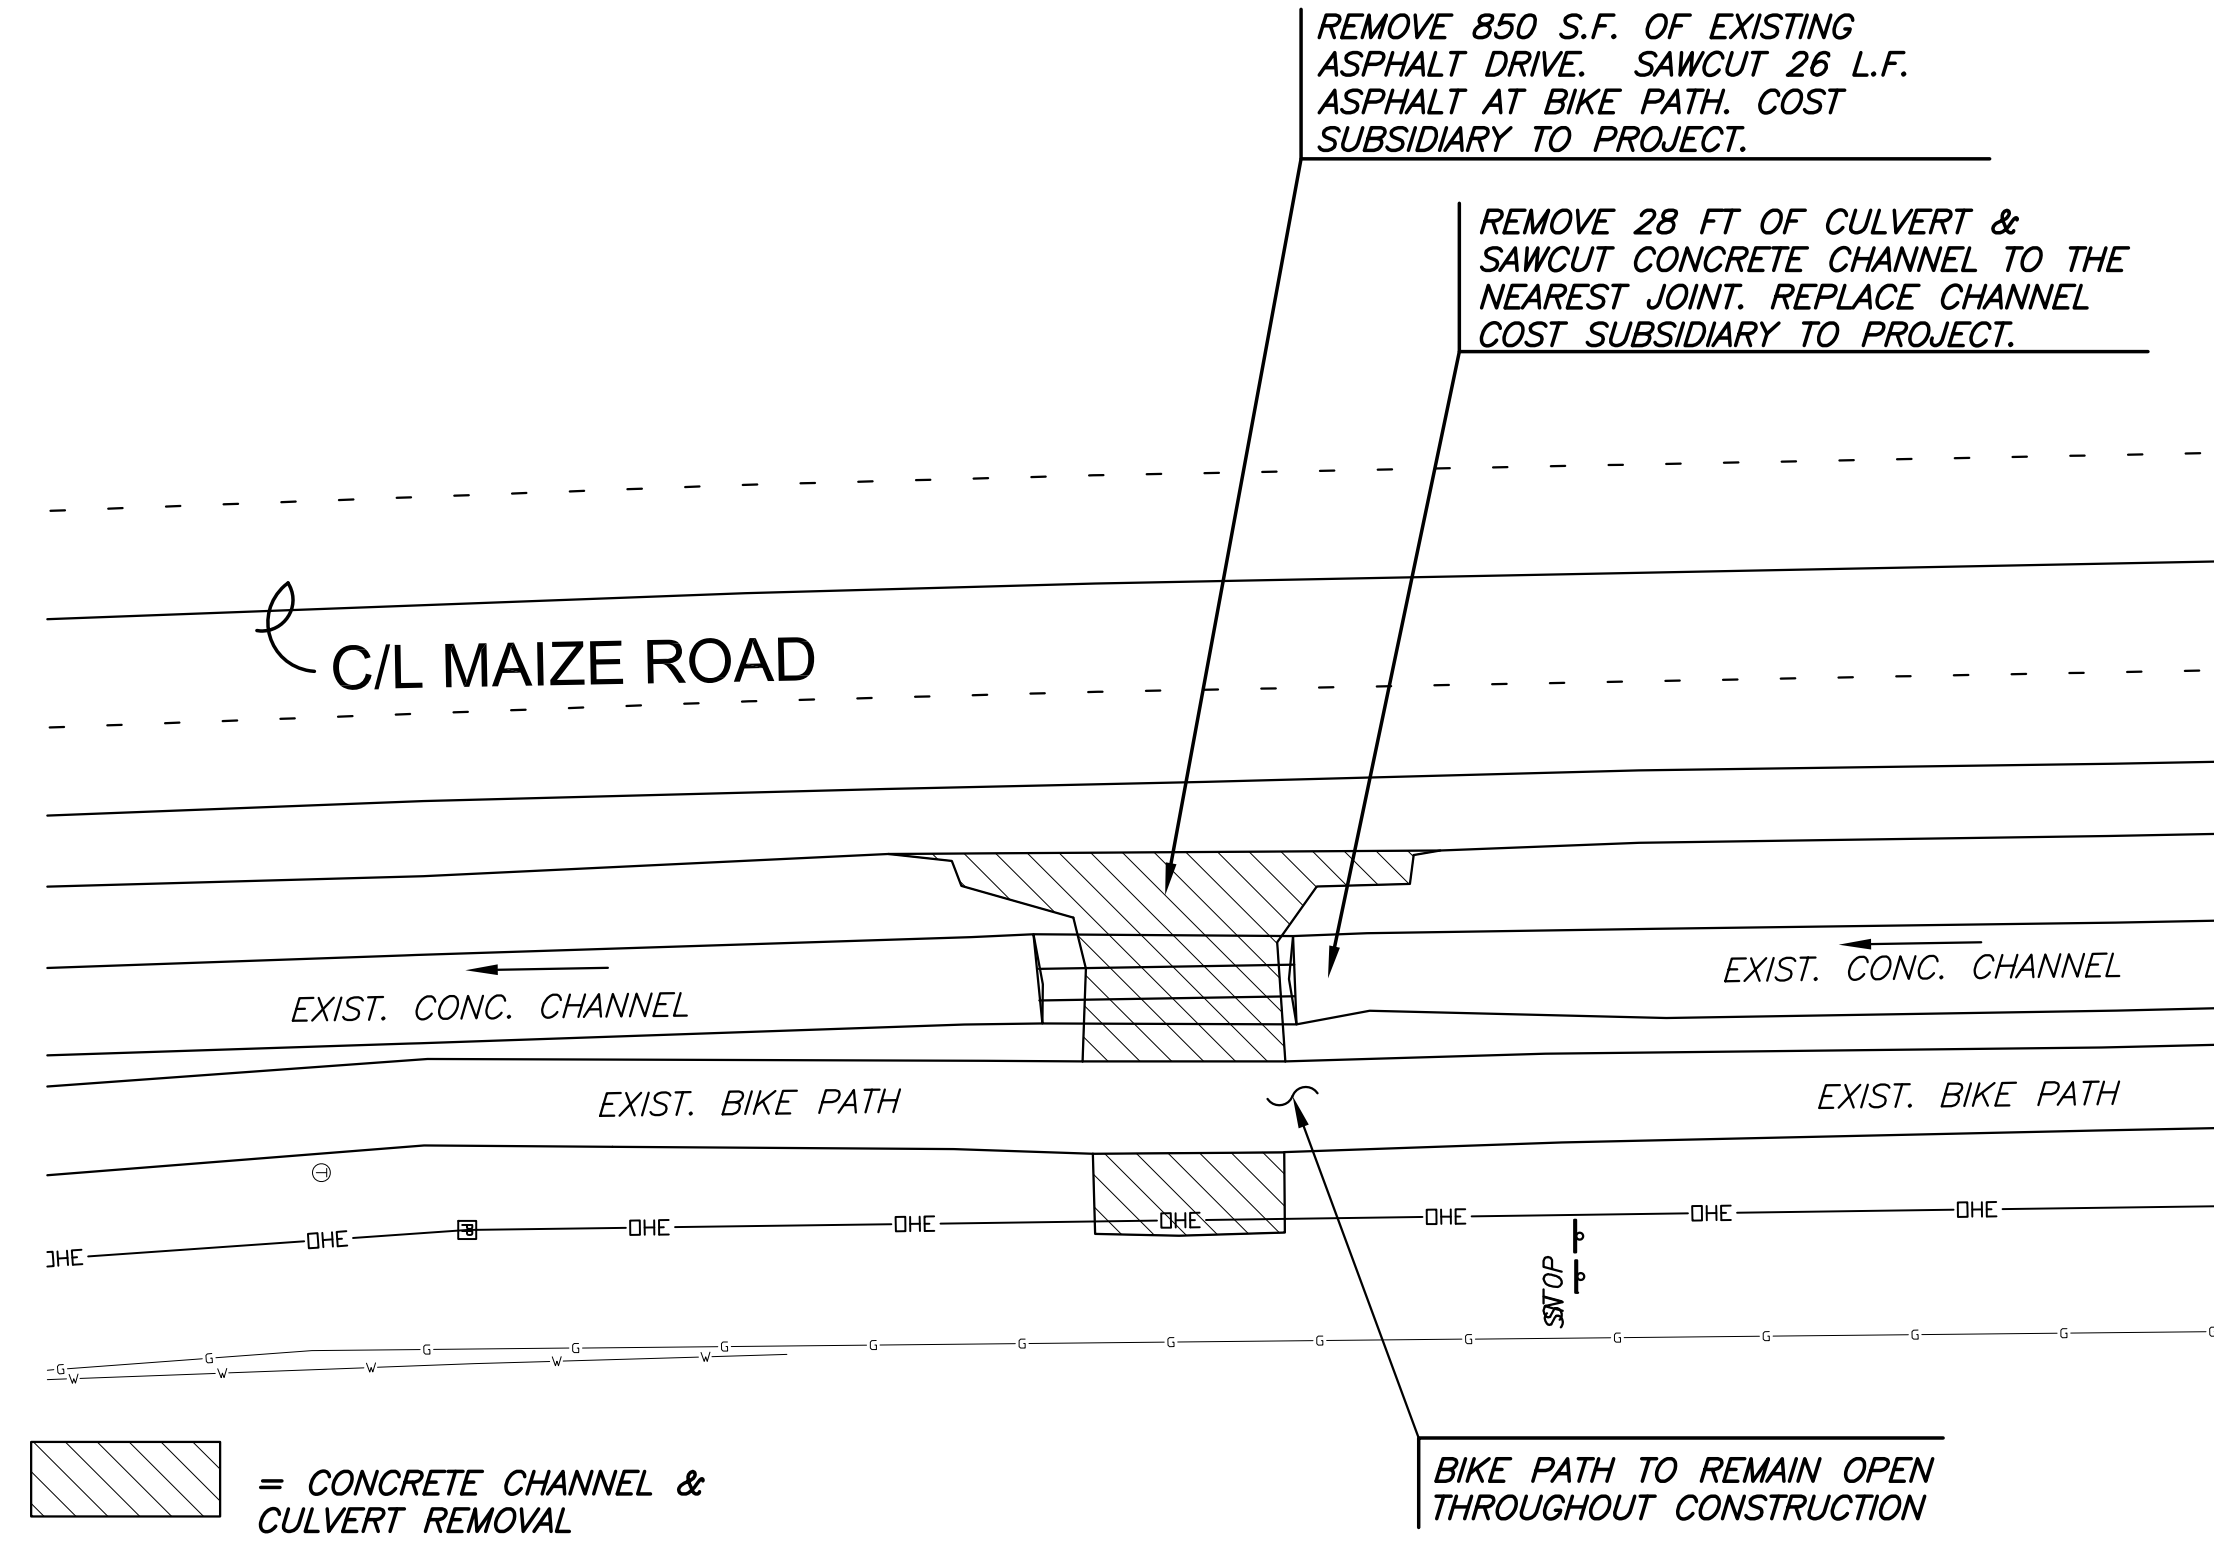

**STANDARD DITCH LINING TRANSITION PLAN**

