
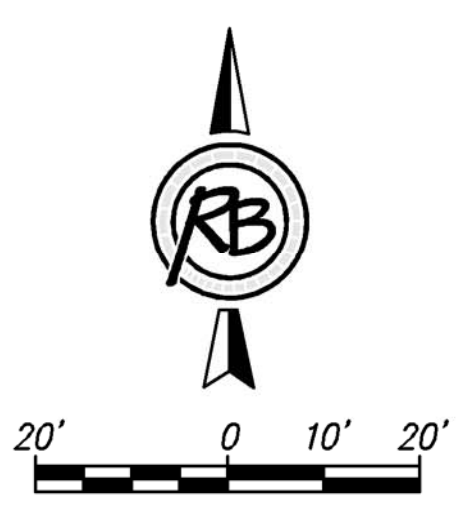



13th Street Crossing

NOTE:
REPLACE PEDESTRIAN SIGNAL
HEADS WITH TYPE K PED
(BI-MODAL) HEADS. REFER
TO DETAIL ON SHEET 30.
QTY AT THIS LOCATION: 2

NOTE:
SIDEWALK IMPROVEMENTS AT
THIS LOCATION WERE
COMPLETED BY OTHERS.

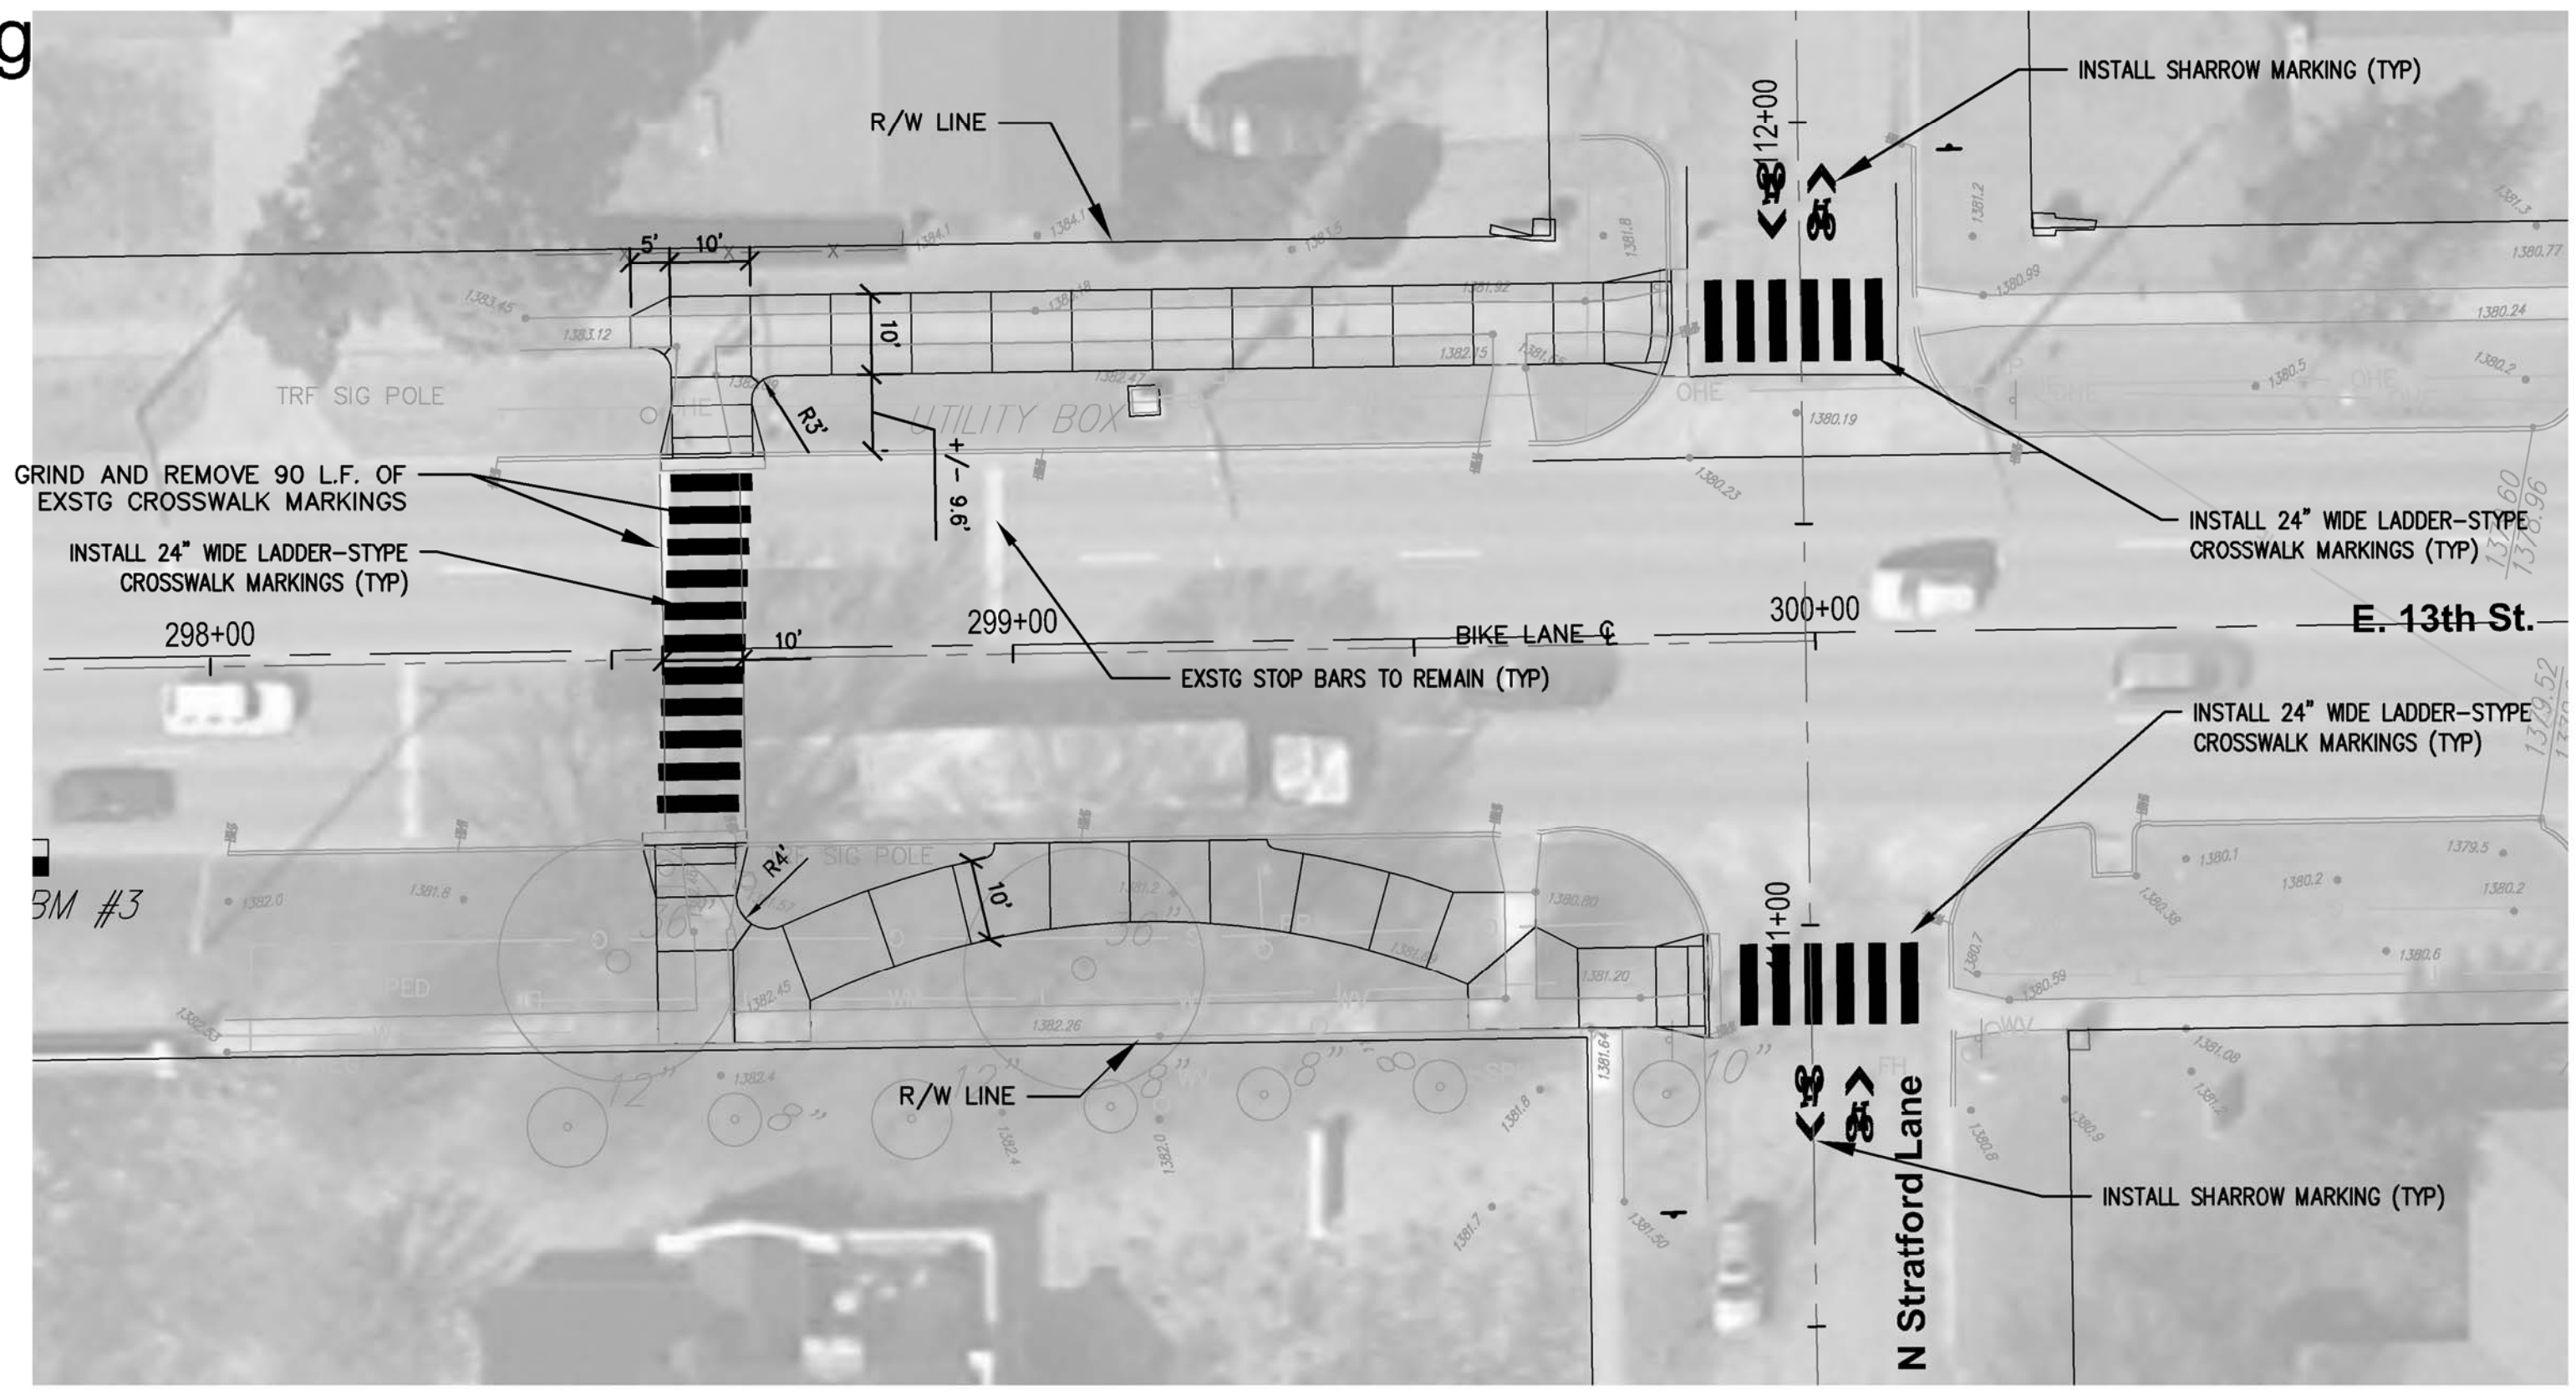

STATE	PROJECT NO.	YEAR	SHEET NO.	TOTAL SHEETS
KANSAS	87 TE-0623-01	2014	10	35

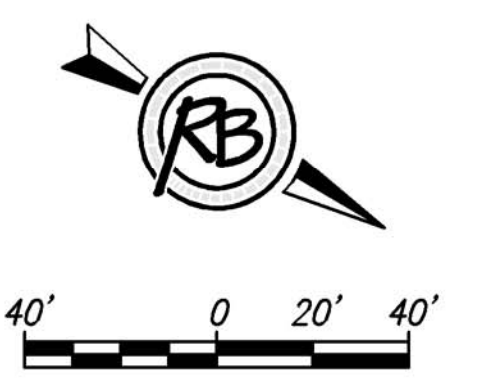

STA 117+25 TO STA 130+50

RUGGLES & BOHM

ENGINEERS | SURVEYORS | LANDSCAPE ARCHITECTS | PLANNERS

300 SOUTH MAIN, SUITE 1000, WICHITA, KANSAS 67202

DESIGN	BDT	UTILITY	DATE	REVIEW	DATE
			SEPT 2014		SEPT 2014

PROJECT NUMBER

412-48111

DRAWING FILE

Armour base {10 Plan}

PLAN - STA 117+25 TO STA 130+50

ARMOUR BIKE BOULEVARD

WICHITA, KANSAS

RB JOB	4181H	SHEET	10
		OF	35

© Copyright 2013, Ruggles & Bohm, P.A.