

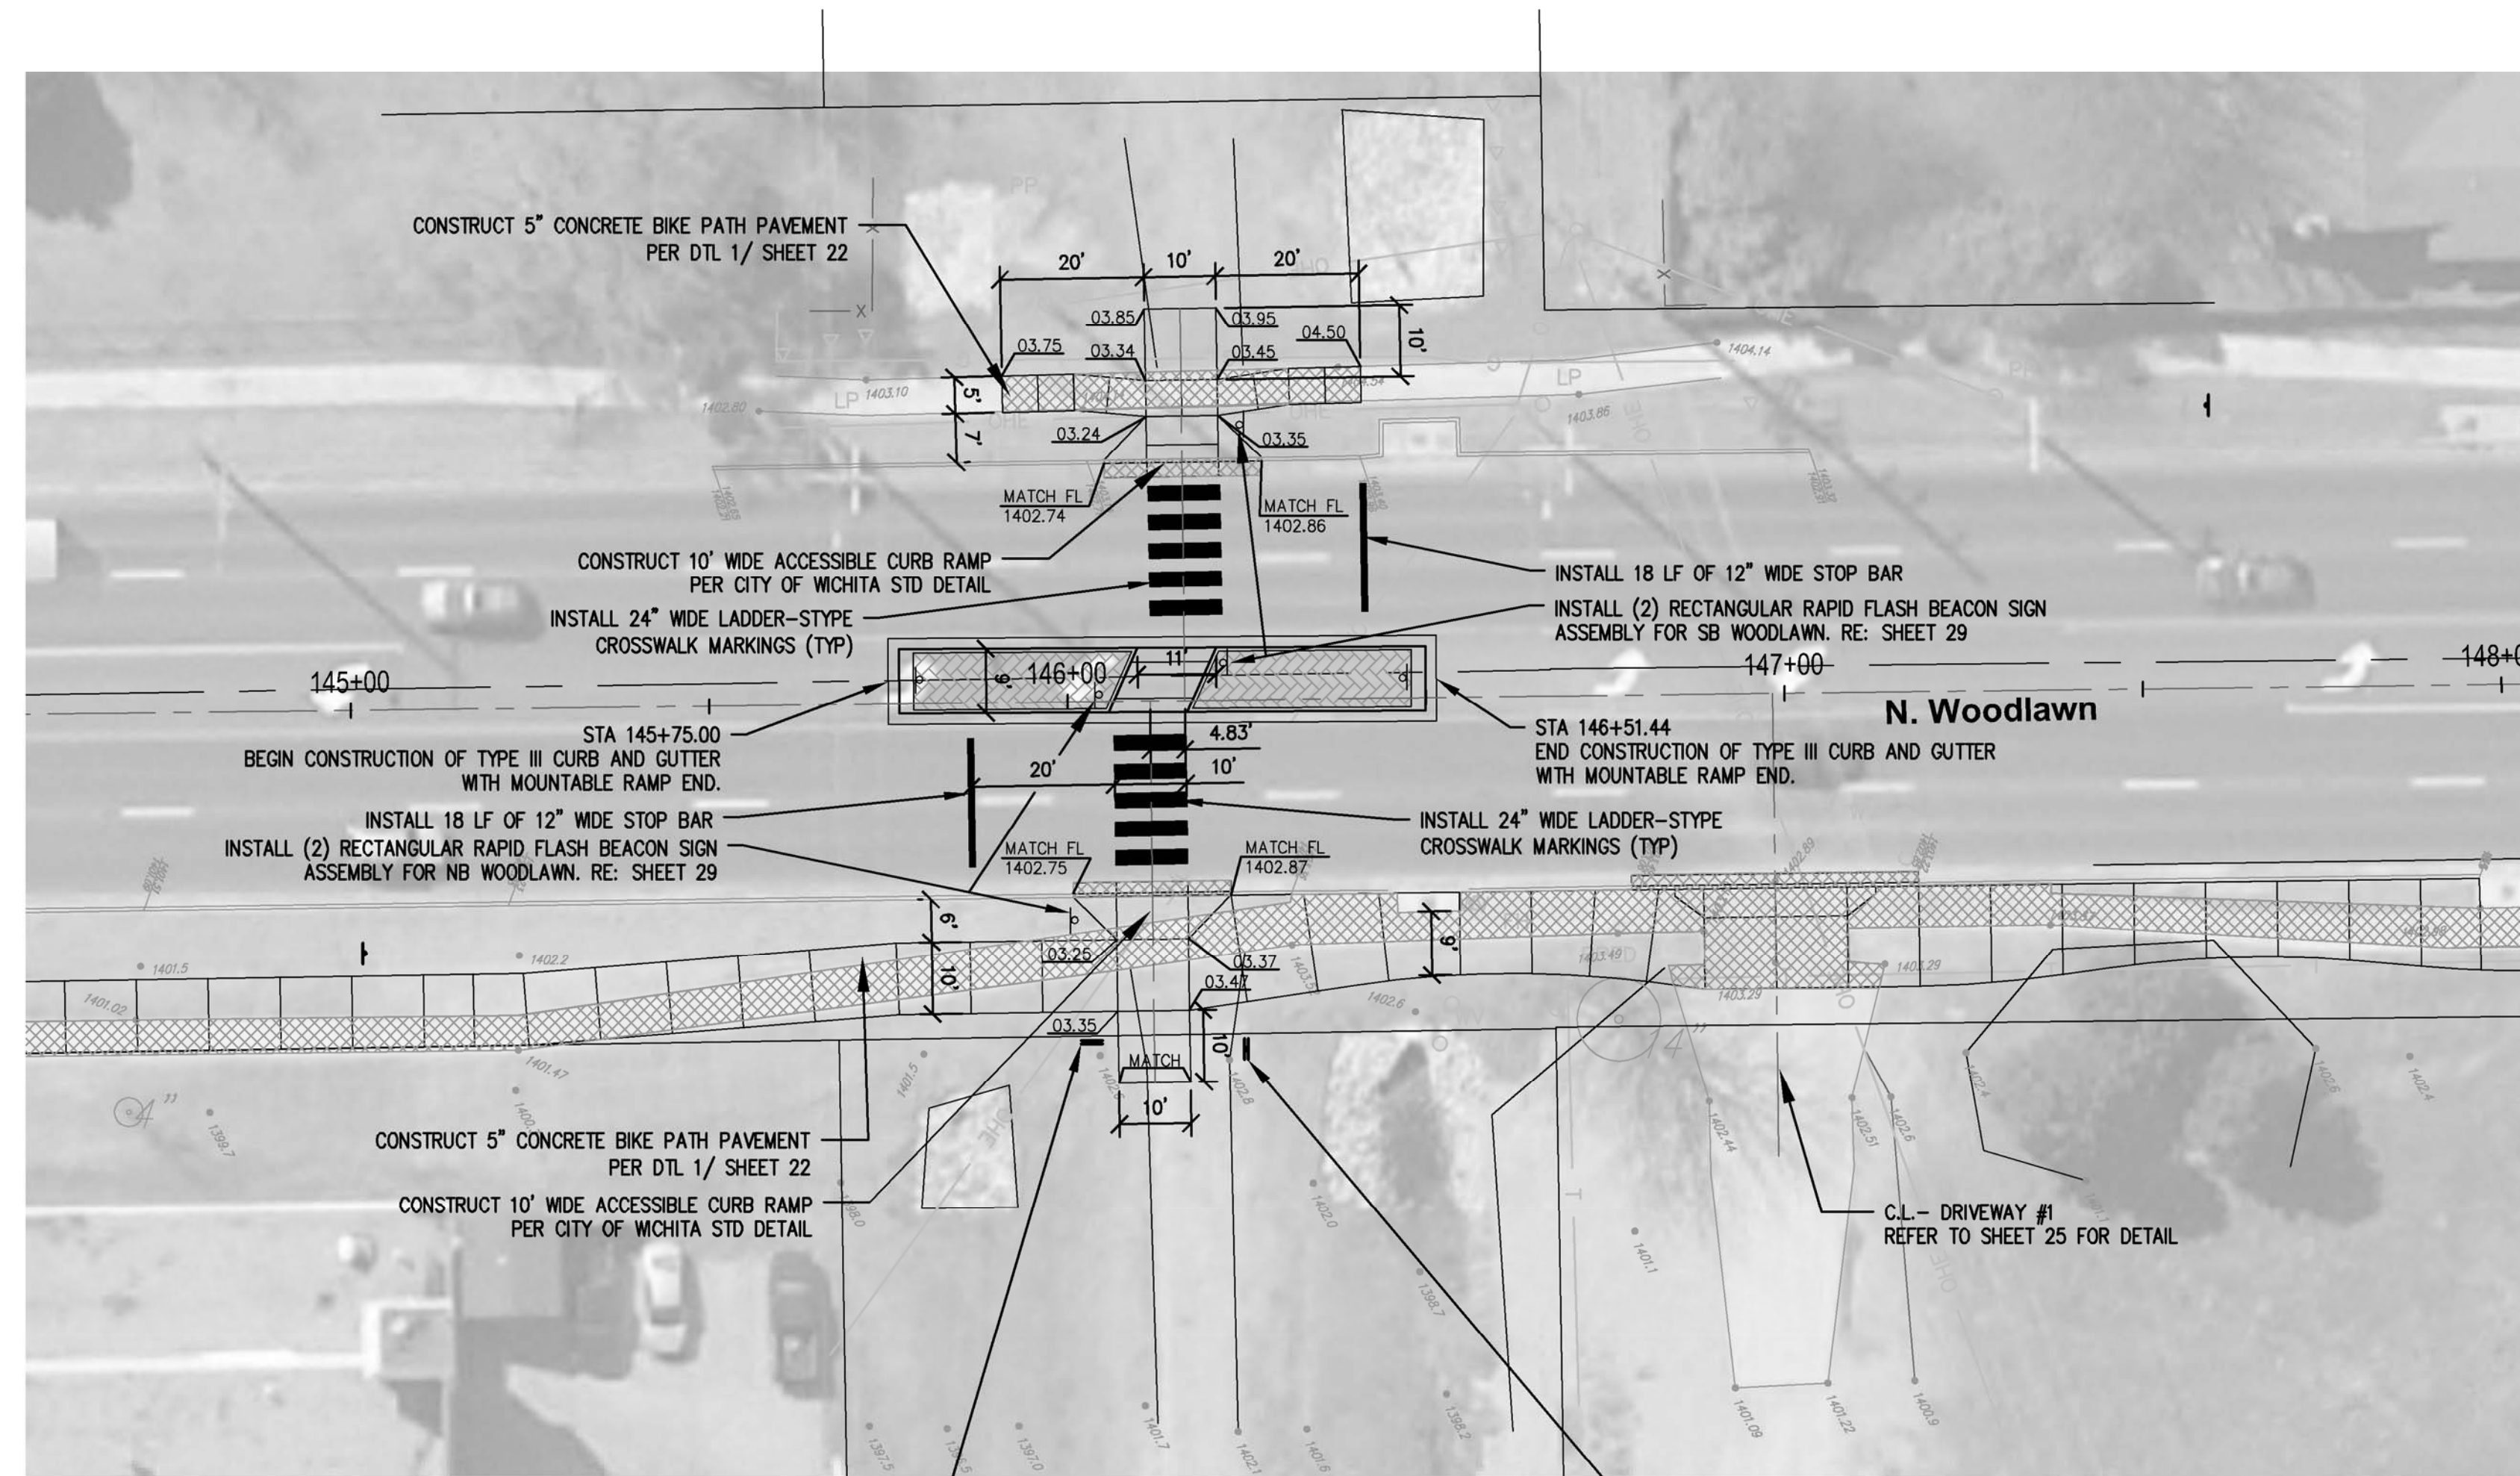


STATE	PROJECT NO.	YEAR	SHEET NO.	TOTAL SHEETS
KANSAS	87 TE-0623-01	2014	12	35

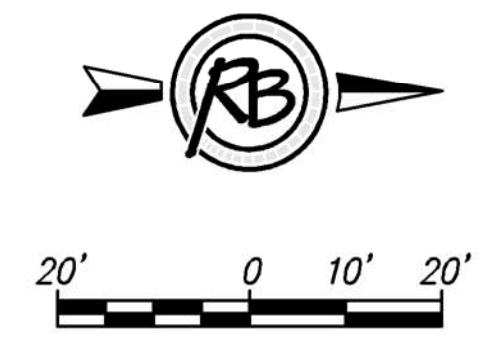

STA 145+00 TO STA 147+00

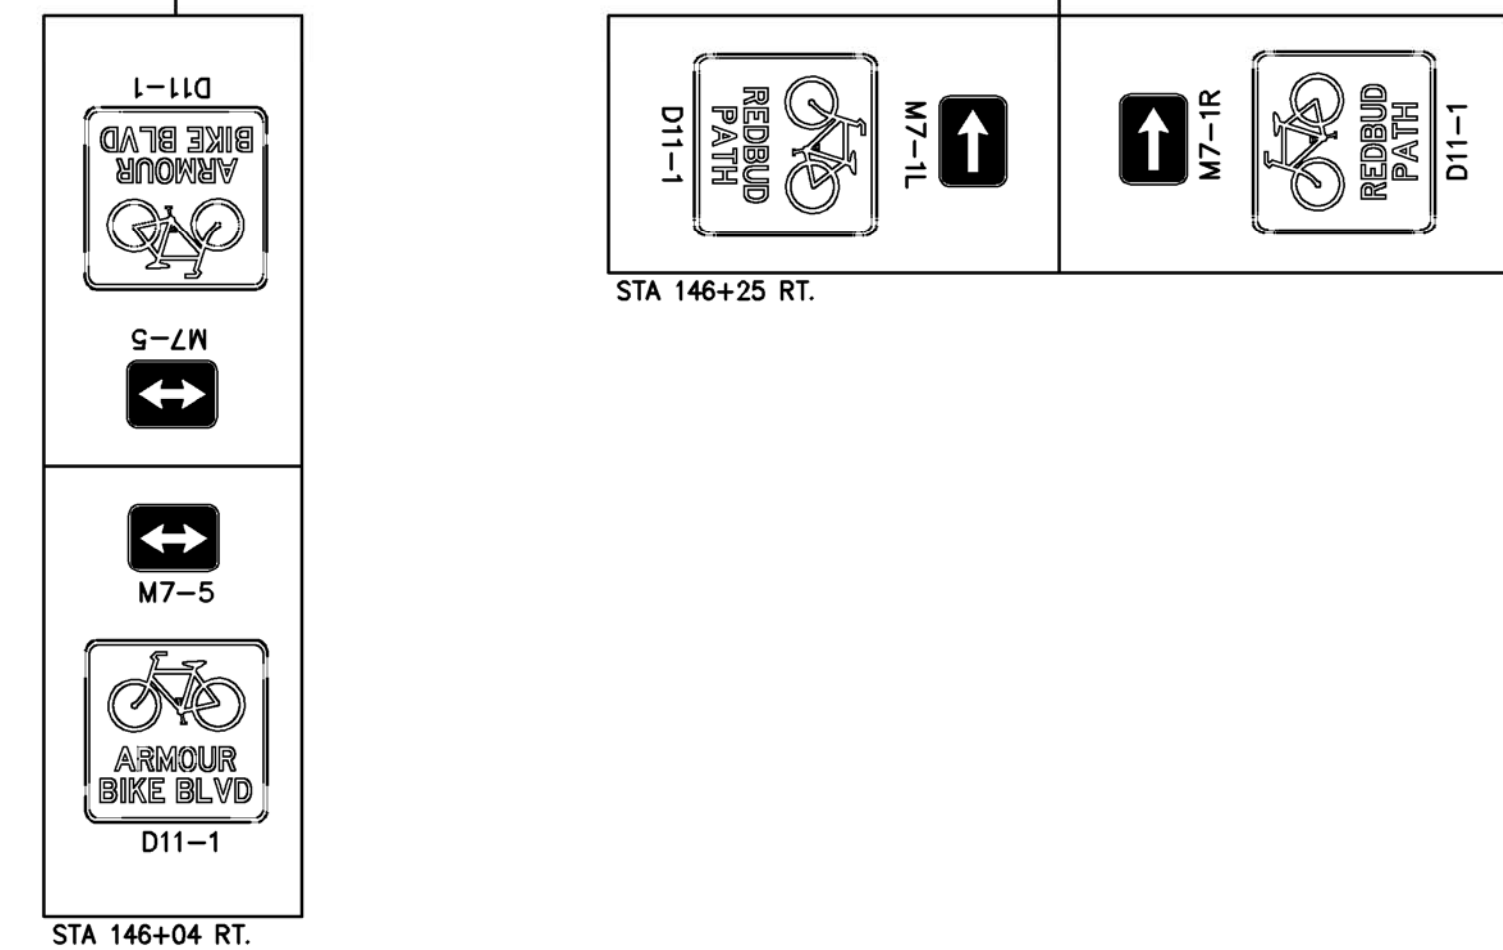

RUGGLES & BOHM

REGISTERED PROFESSIONAL ENGINEERS | LICENSED ARCHITECTS | PLANNERS
901 WEST MAIN, SUITE 200, WICHITA, KANSAS 67202 | TEL: 316.261.4100 | FAX: 316.261.4101

DESIGN	BDT	UTILITY	REVISION	DATE
BDT	BDT	BDT	REVIEW	SEPT 2014
PROJECT NUMBER	DRAWING FILE			
472-6311	Armour base {12 Plan}			

PLAN - STA 145+00 TO STA 147+00
ARMOUR BIKE BOULEVARD
WICHITA, KANSAS

RB JOB	SHEET
4181H	12
	OF
	35

© Copyright 2013, Ruggles & Bohm, P.A.