



STATE	PROJECT NO.	YEAR	SHEET NO.	TOTAL SHEETS
KANSAS	87 TE-0623-01	2014	17	35

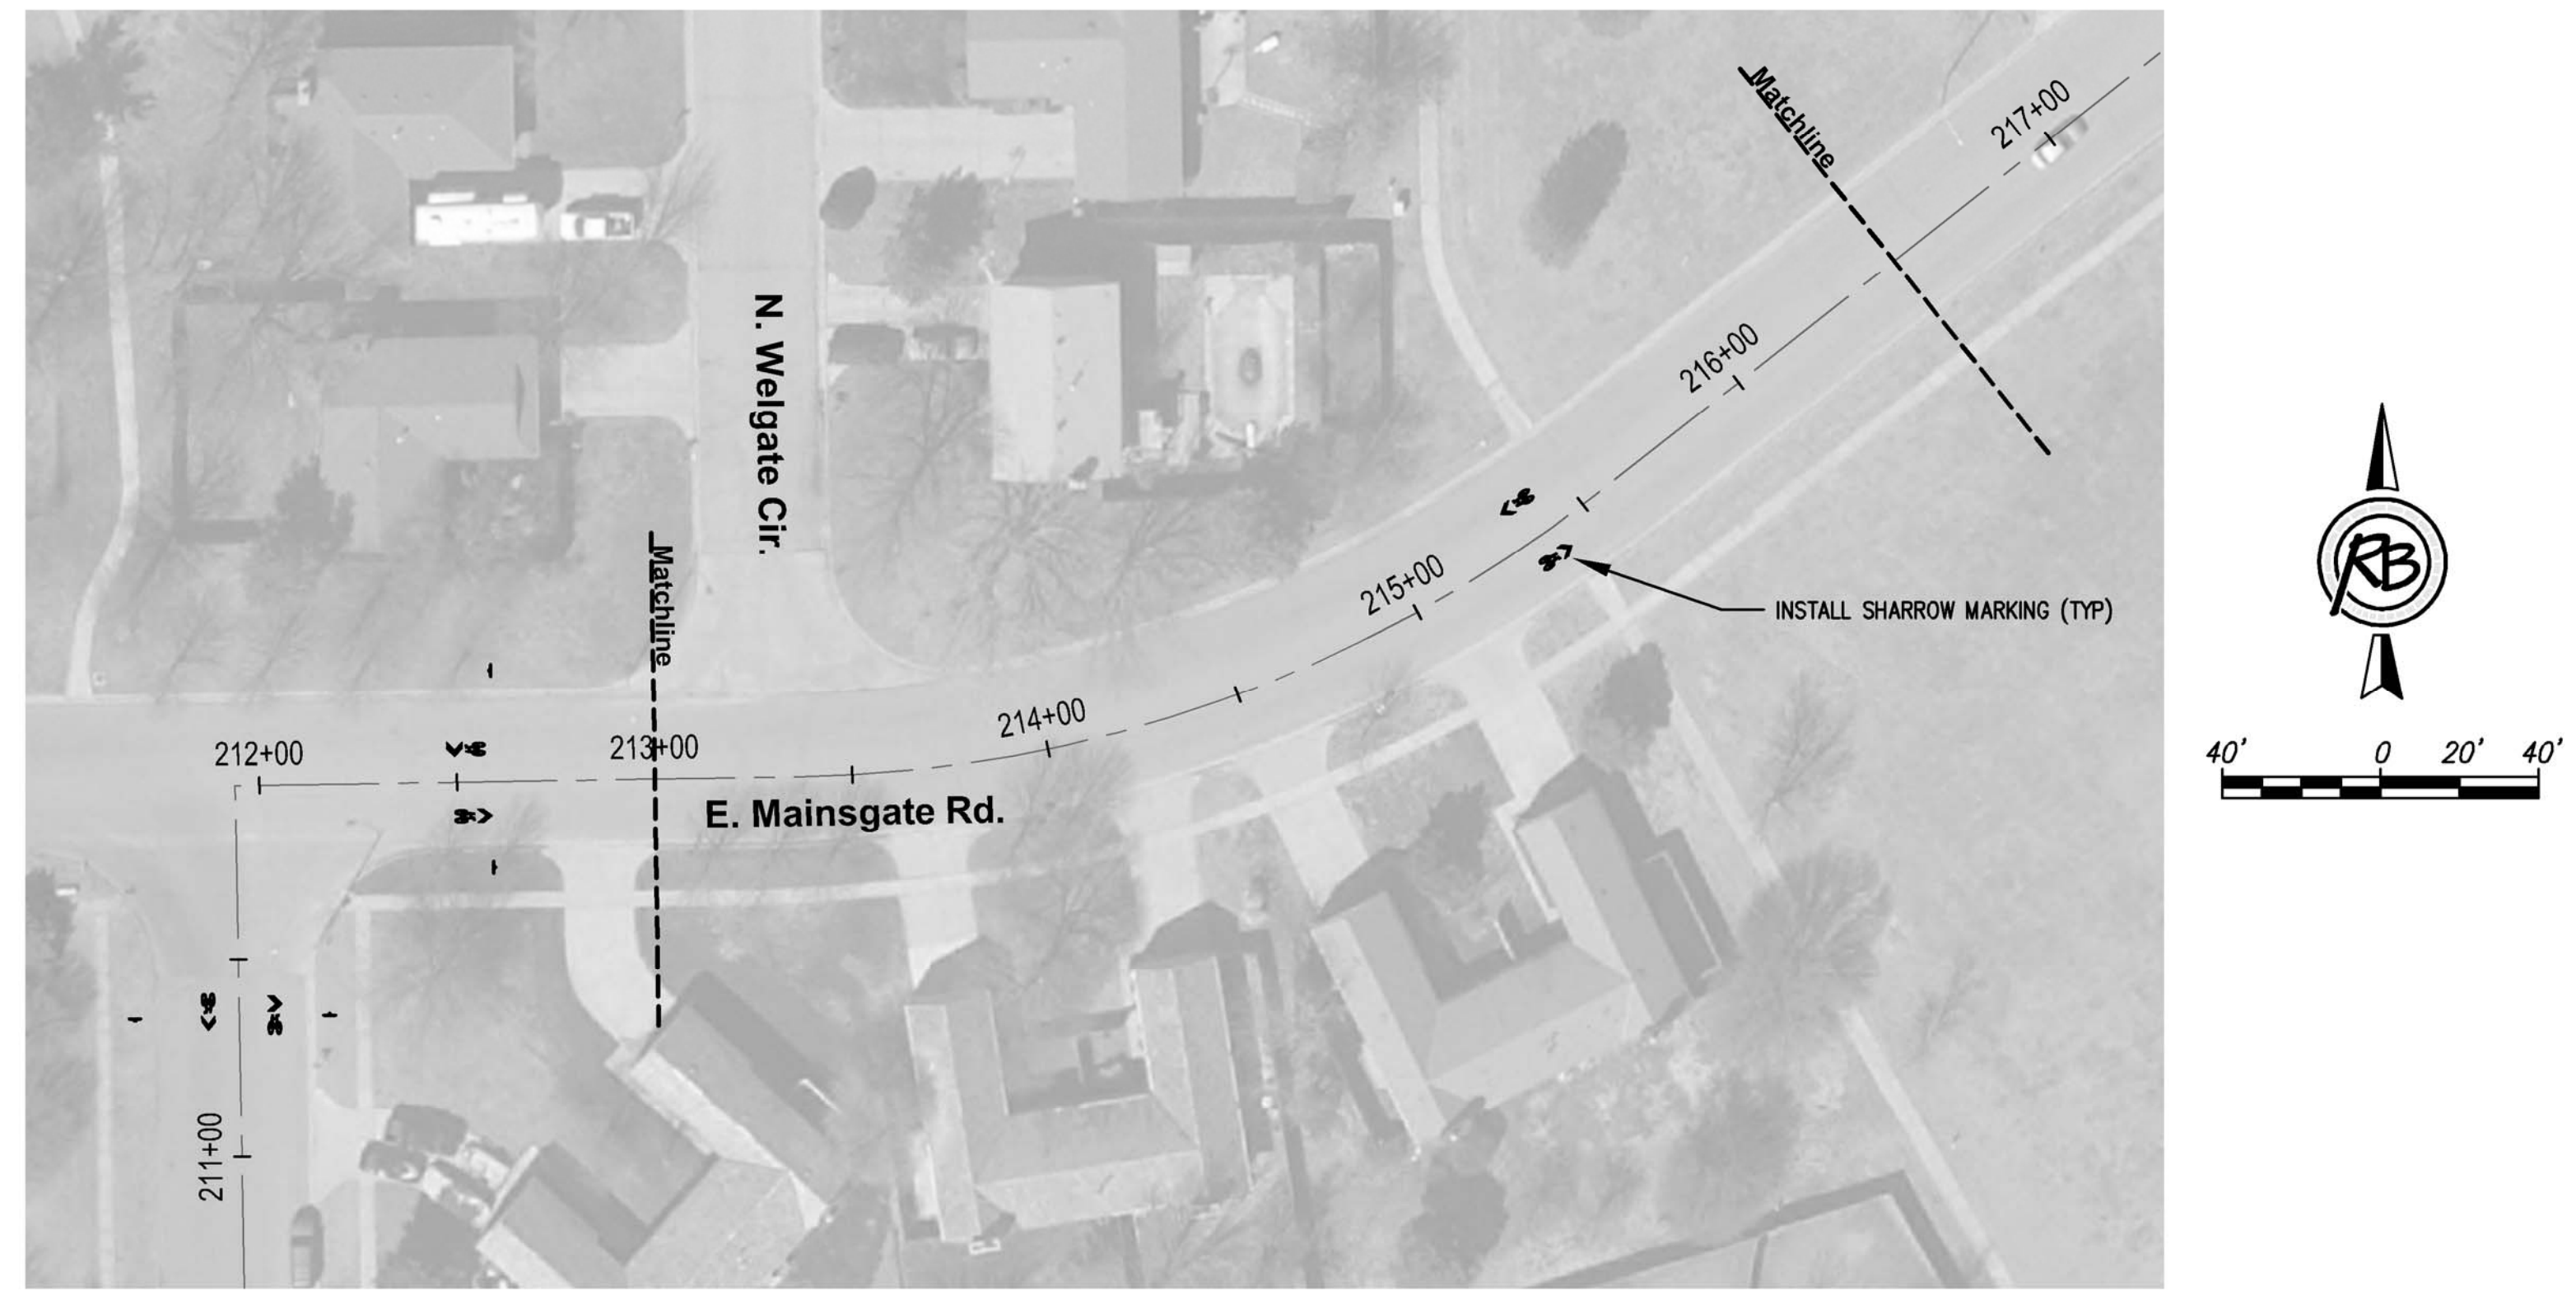

STA 213+00 TO STA 216+50

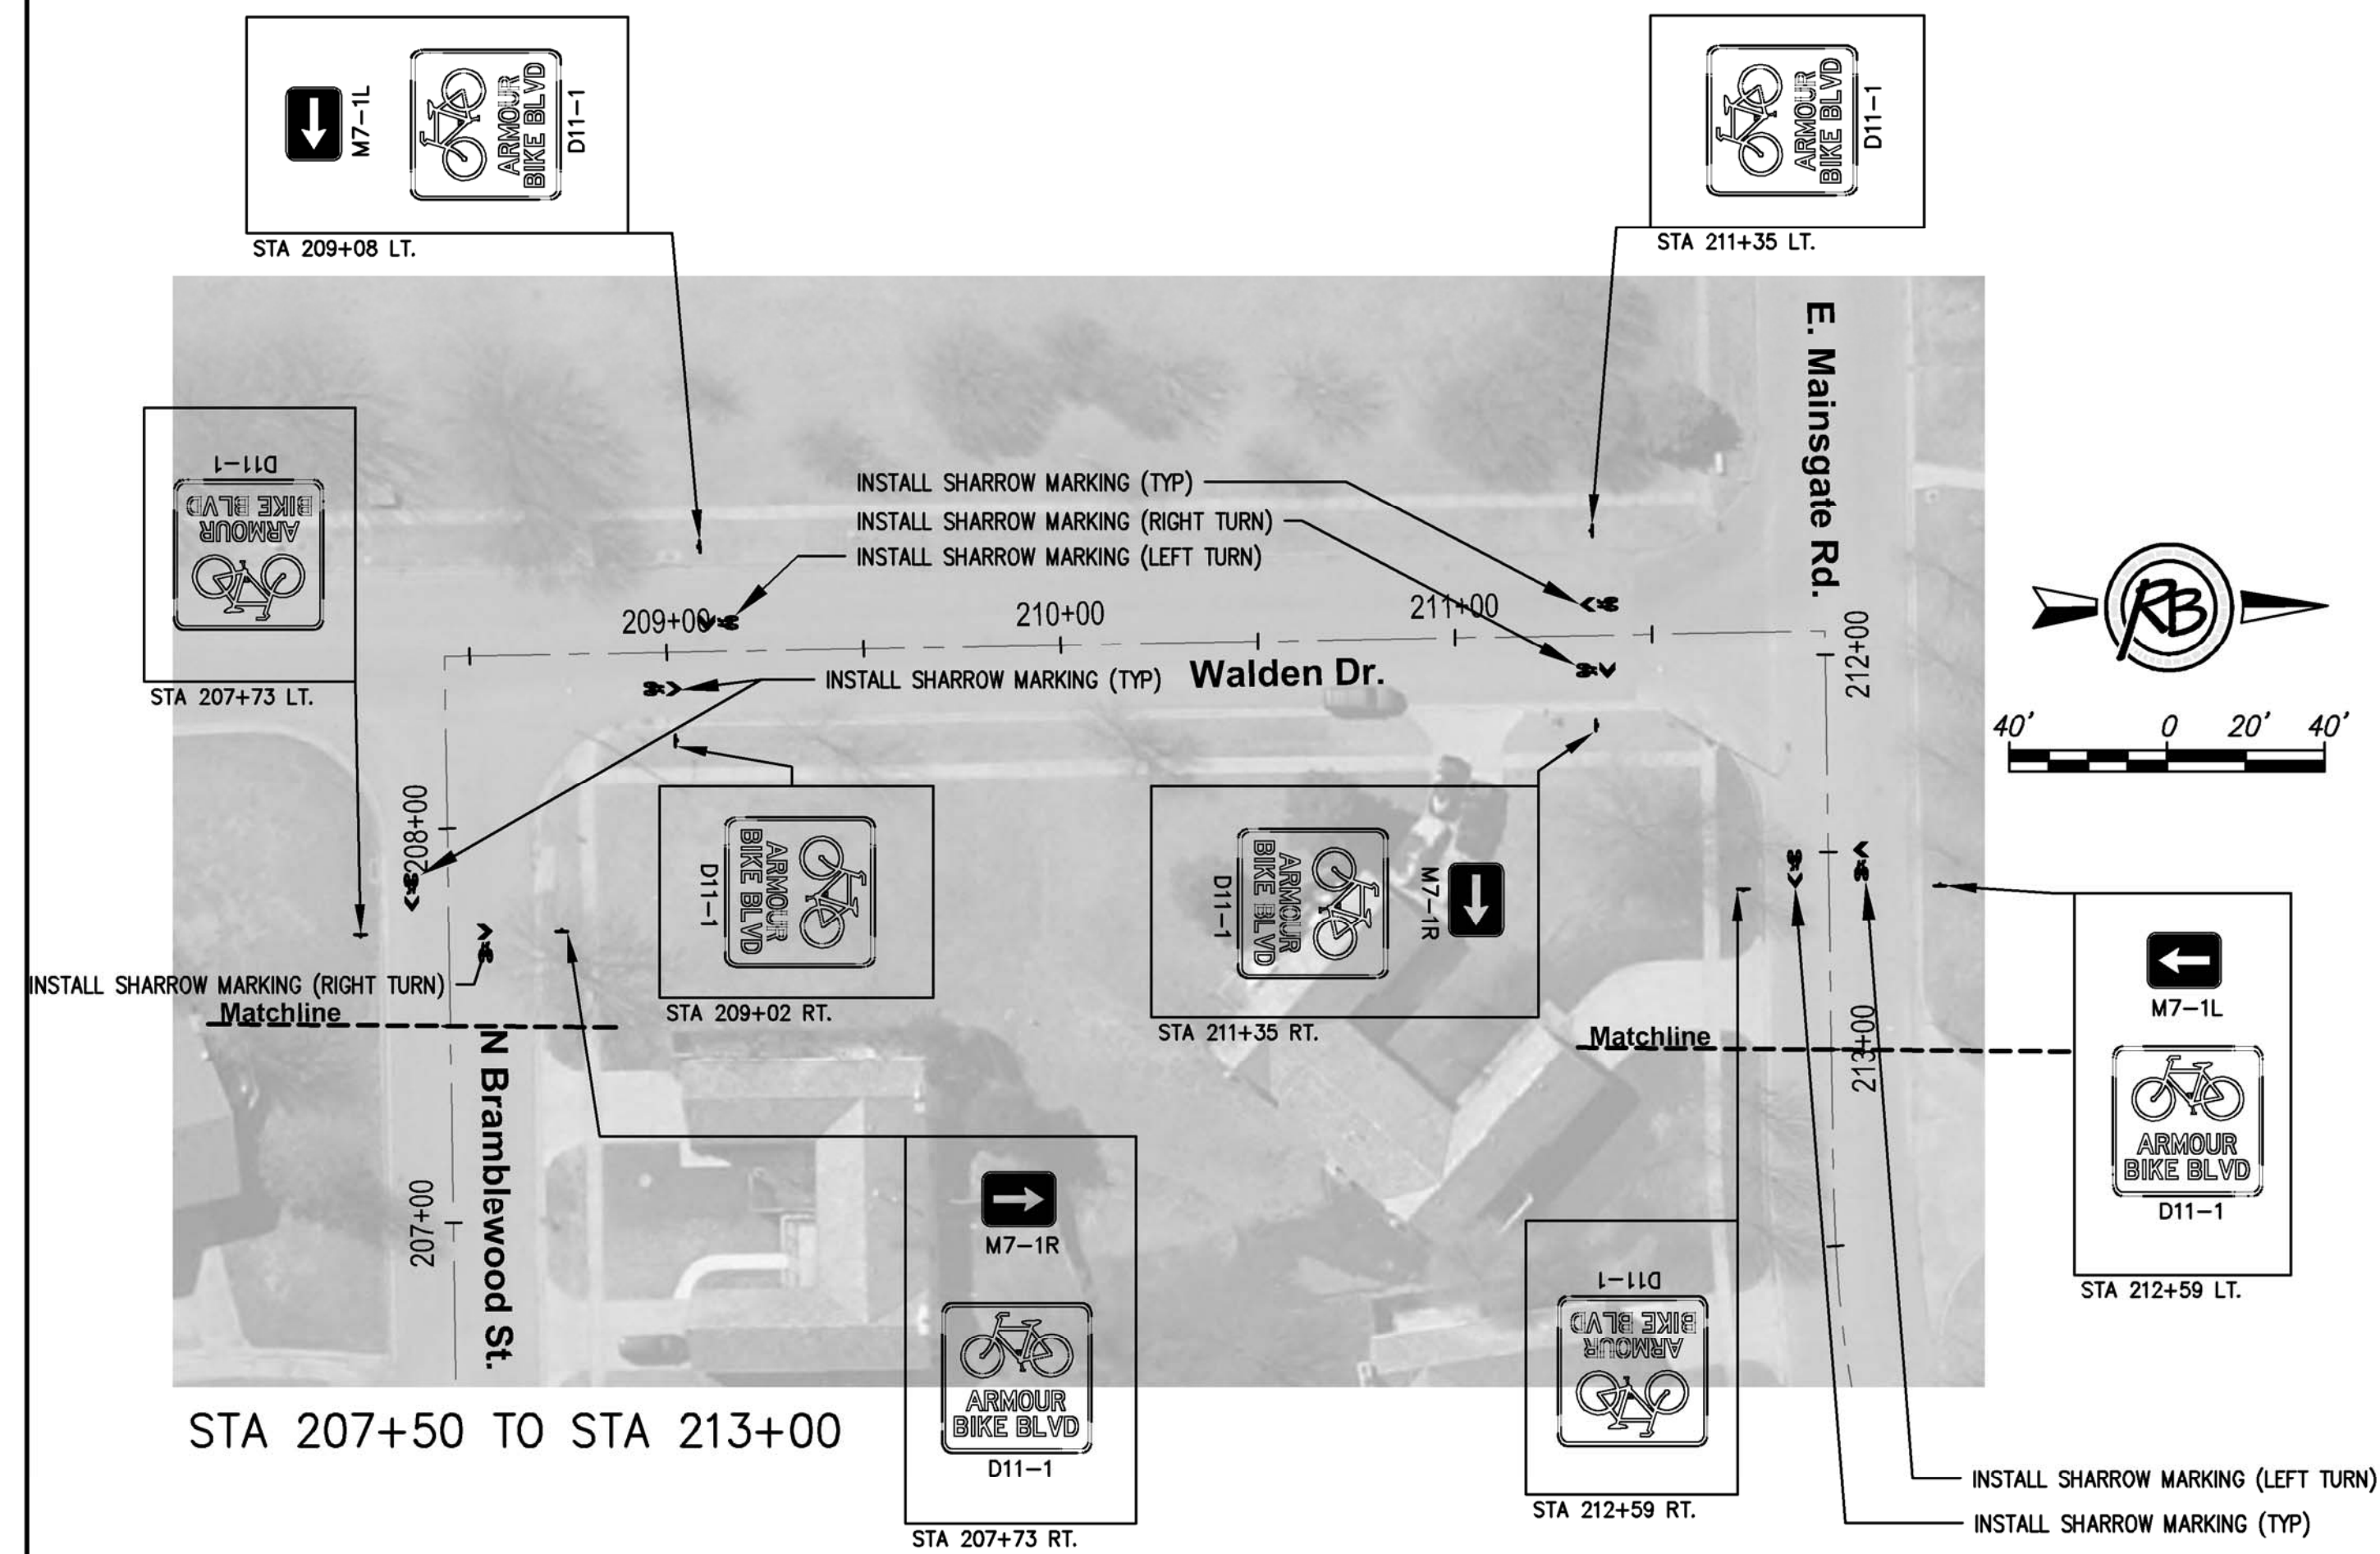

STA 216+50 TO STA 226+00

RUGGLES BOHM
INCORPORATED | ENGINEERS | ARCHITECTS | PLANNERS

PROJECT NUMBER 472-40711	DESIGN BDT	DRAWN BDT	REVISION SEPT 2014
DRAWING FILE Armour Base {17 Plans}	UTILITY	DATE SEPT 2014	REVIEW SEPT 2014

PLAN - STA 207+50 TO STA 226+00
ARMOUR BIKE BOULEVARD
WICHITA, KANSAS

RB JOB
418H
SHEET
17
35

© Copyright 2013, Ruggles & Bohm, P.A.