
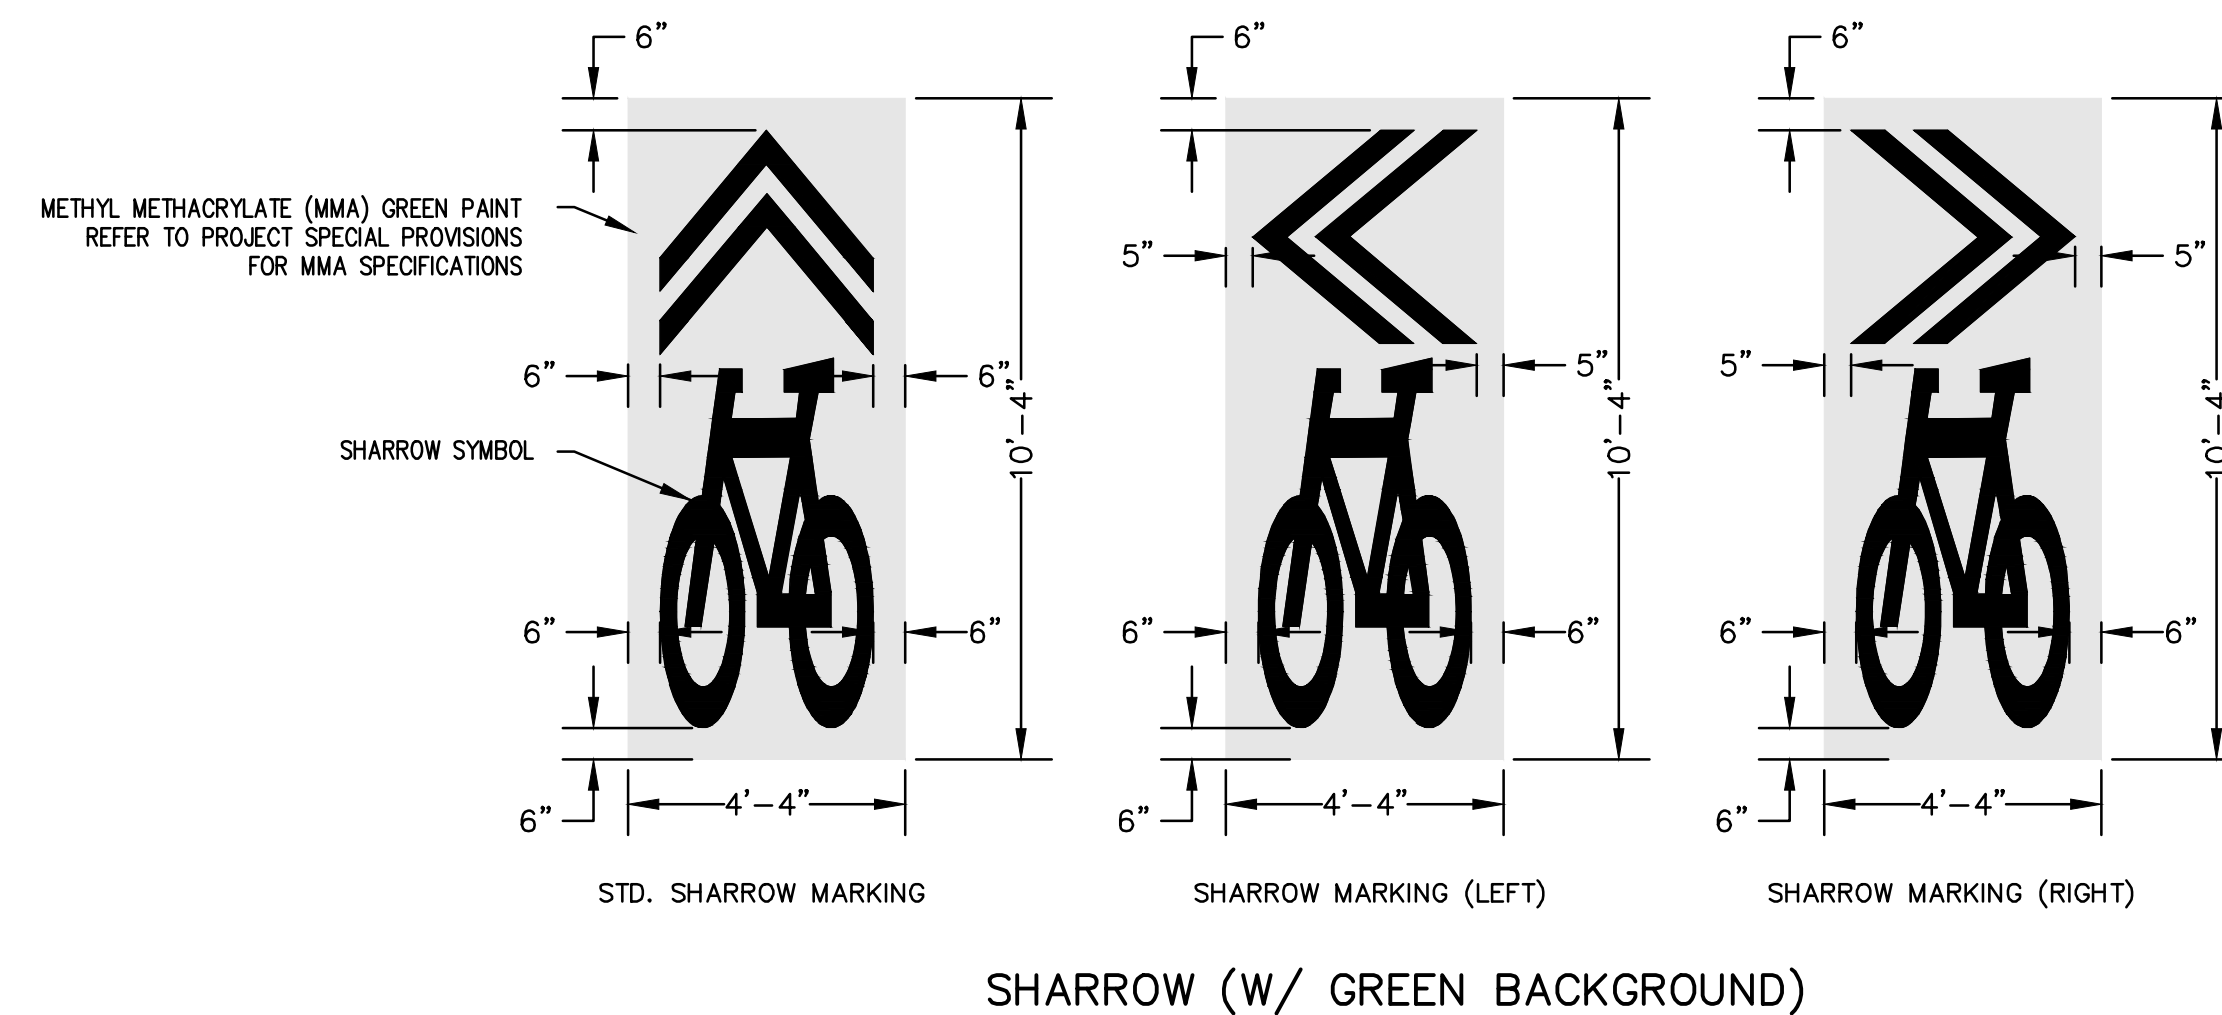


| STATE | PROJECT NO. | YEAR | SHEET NO. | TOTAL SHEETS |
|--------|---------------|------|-----------|--------------|
| KANSAS | 87 TE-0623-01 | 2014 | 27 | 35 |


3M STAMARK HIGH PERFORMANCE
SYMBOL AND LEGENDS SERIES
SMS-L380AW PRE-CUT MARKING

BIKE SHARROW (111" X 39")
ITEM # 3M-SMS-L380AW-SH

OR APPROVED EQUAL.

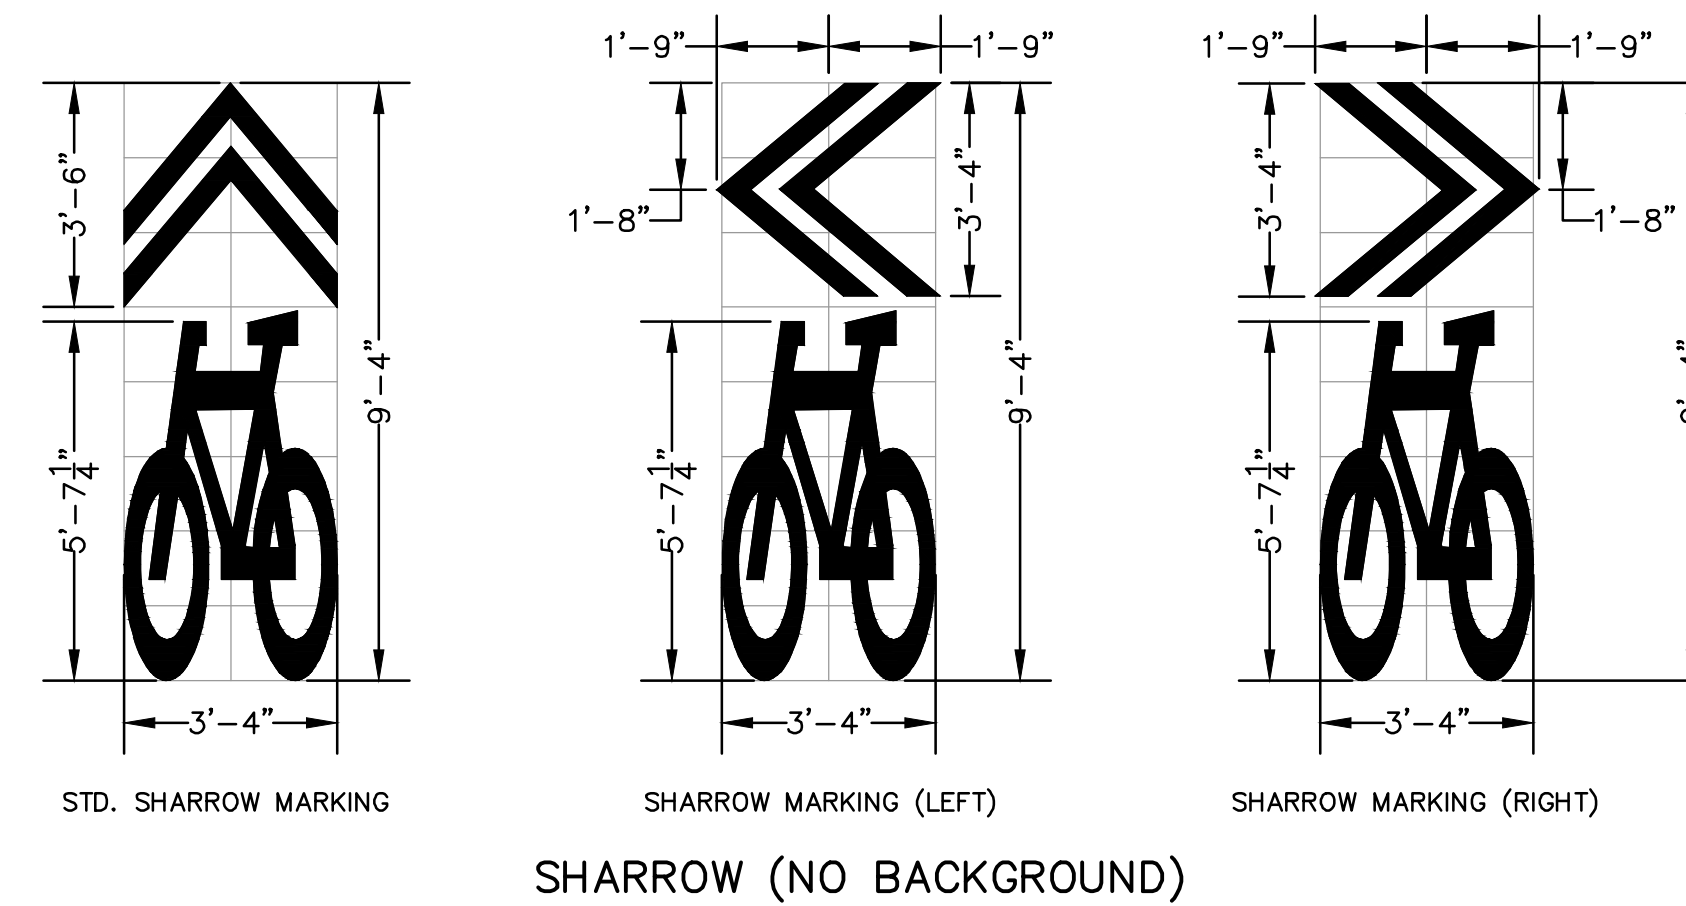

- SHARROWS SHALL BE LOCATED IN THE DRIVE LANES OF TRAFFIC WHERE THERE MAY OR MAY NOT BE ON-STREET PARKING.
- IN EACH CONDITION, SHARROWS SHALL BE LOCATED BASED ON THE DISTANCE BETWEEN THE FACE OF CURB AND THE TIP OF THE SHARROW.
 - ON-STREET PARKING: 11' FROM FACE OF CURB
 - NO PARKING: 6' FROM FACE OF CURB
- STREET CONDITIONS DEPICTED INCLUDE BOTH RESIDENTIAL AND 4-LANE ARTERIAL ROADWAYS.
- LANE STRIPING IS SHOWN FOR REFERENCE ONLY AND IS INTENDED TO SHOW THE RELATIONSHIP OF THE SHARROW TO DRIVE LANES, THE ROADWAY CENTER LINE, CENTER LINE STRIPING, AND PARKING STALL STRIPING LOCATIONS MAY VARY BY LOCATION.

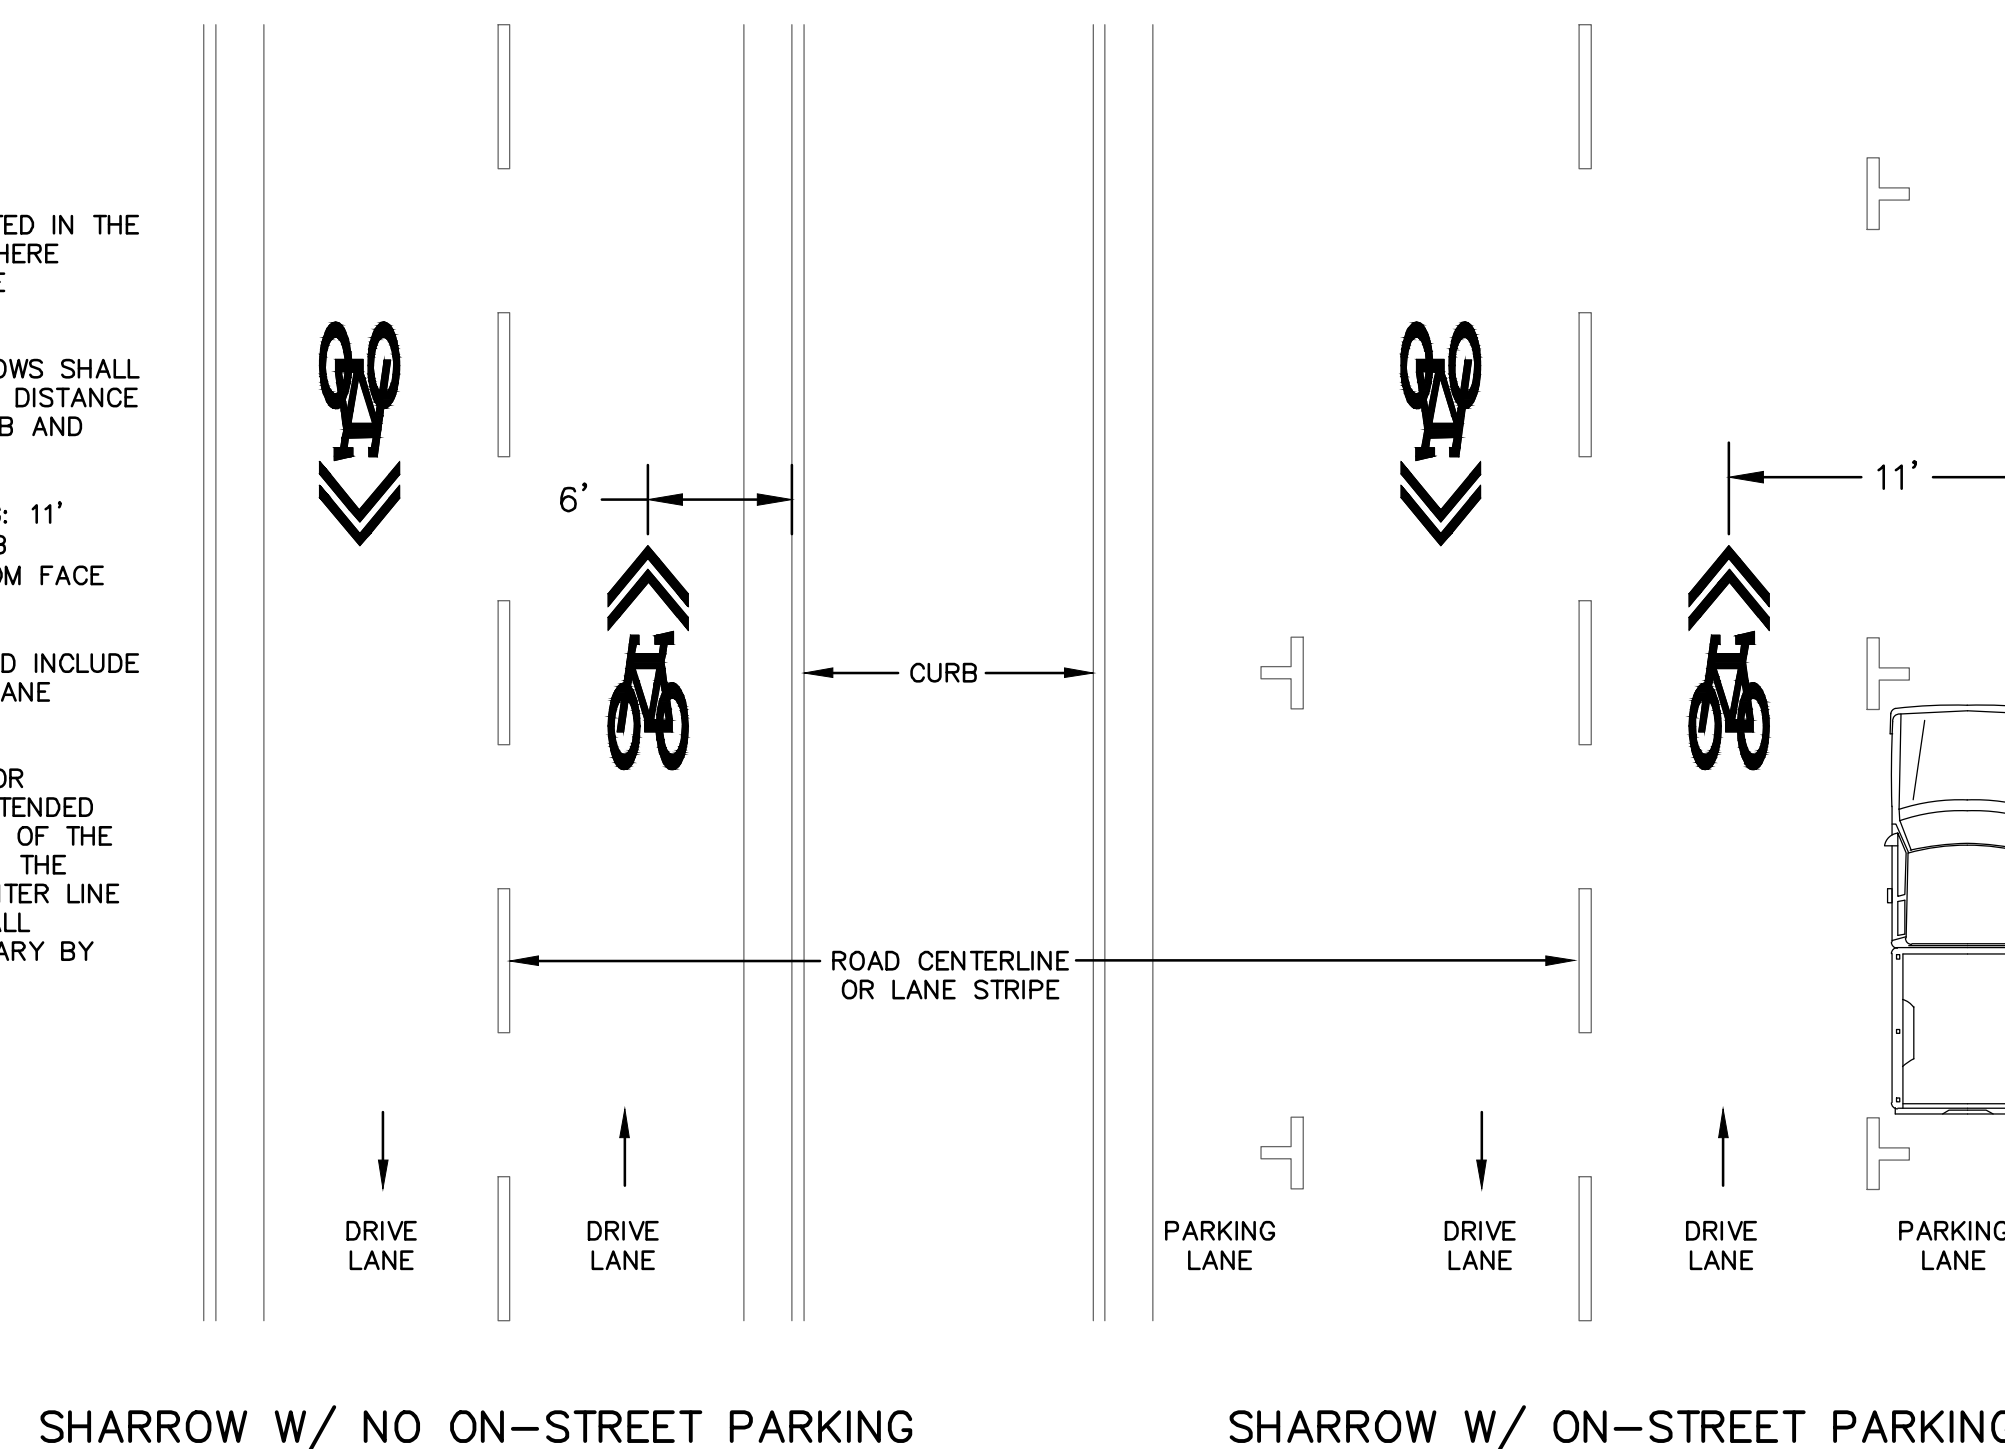

RUGGLES BOHM
INCORPORATED
ENGINEERS | ARCHITECTS | LANDSCAPE ARCHITECTS | INTERIORS
1100 W. 19TH AVENUE, SUITE 200, WICHITA, KS 67203
PH: 316.261.1234 | WWW.RUGGLESBOHM.COM

PROJECT NUMBER: 70724
DRAWING FILE: Detail Sheets.dwg {27-...}

DESIGN: BDT UTILITY
DRAWN: BDT
REVIEW: BDT
DATE: Sept 2014
REVIEW: Sept 2014

**PAVEMENT MARKING DETAILS
ARMOUR BIKE BOULEVARD
WICHITA, KANSAS**

RB JOB: 4181H
SHEET: 27
OF: 35

© Copyright 2013, Ruggles & Bohm, P.A.