

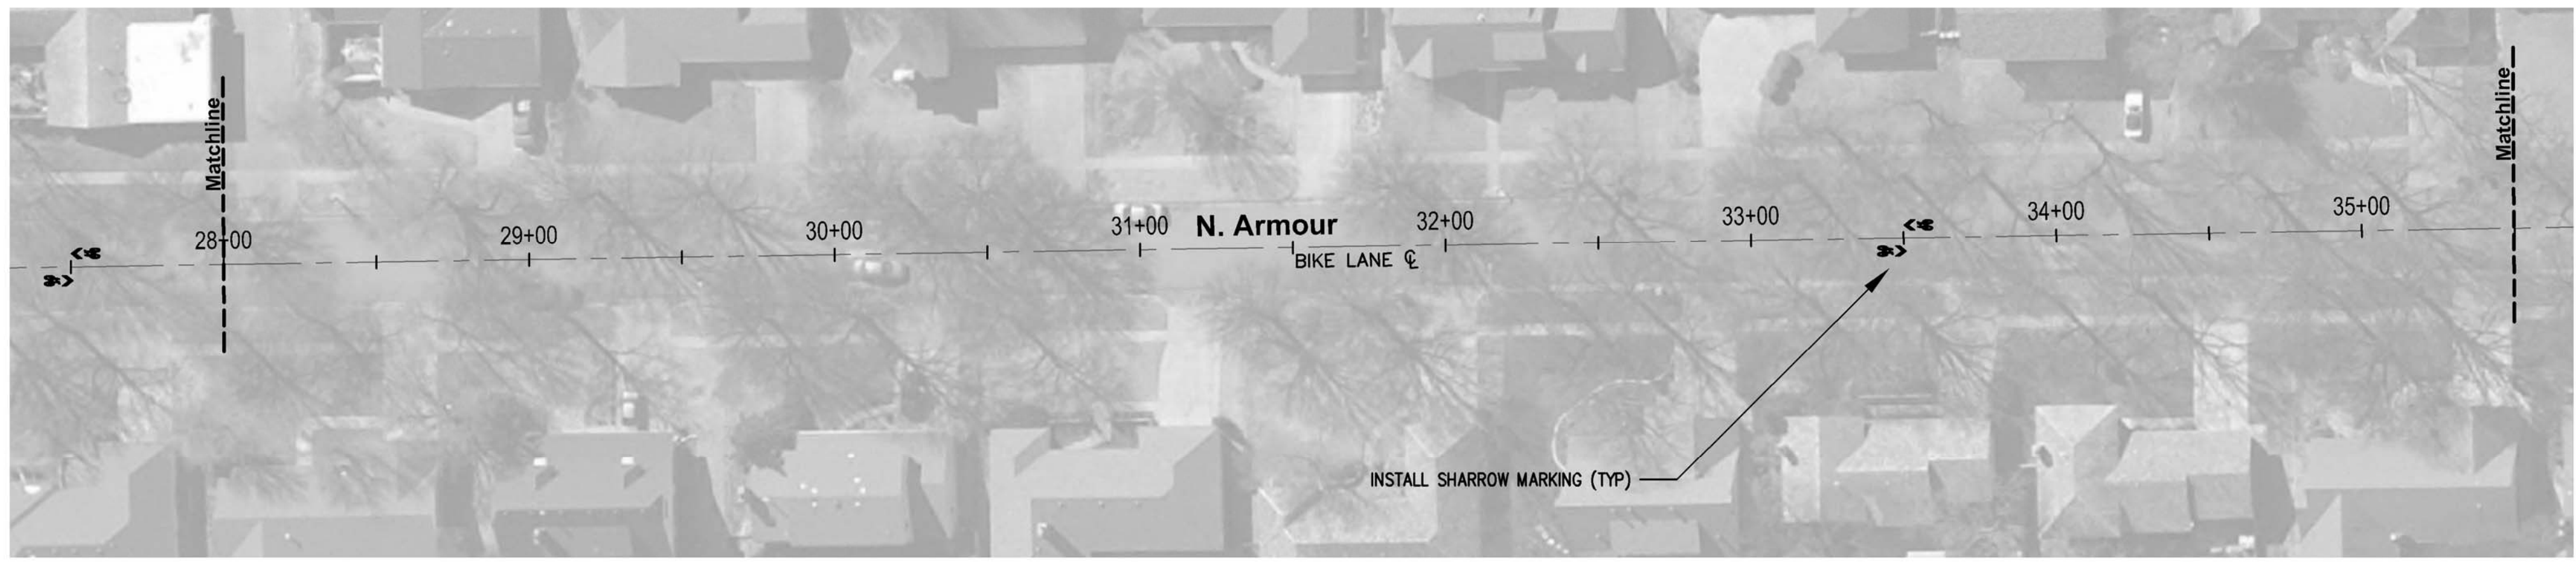




STATE	PROJECT NO.	YEAR	SHEET NO.	TOTAL SHEETS
KANSAS	87 TE-0623-01	2014	4	35

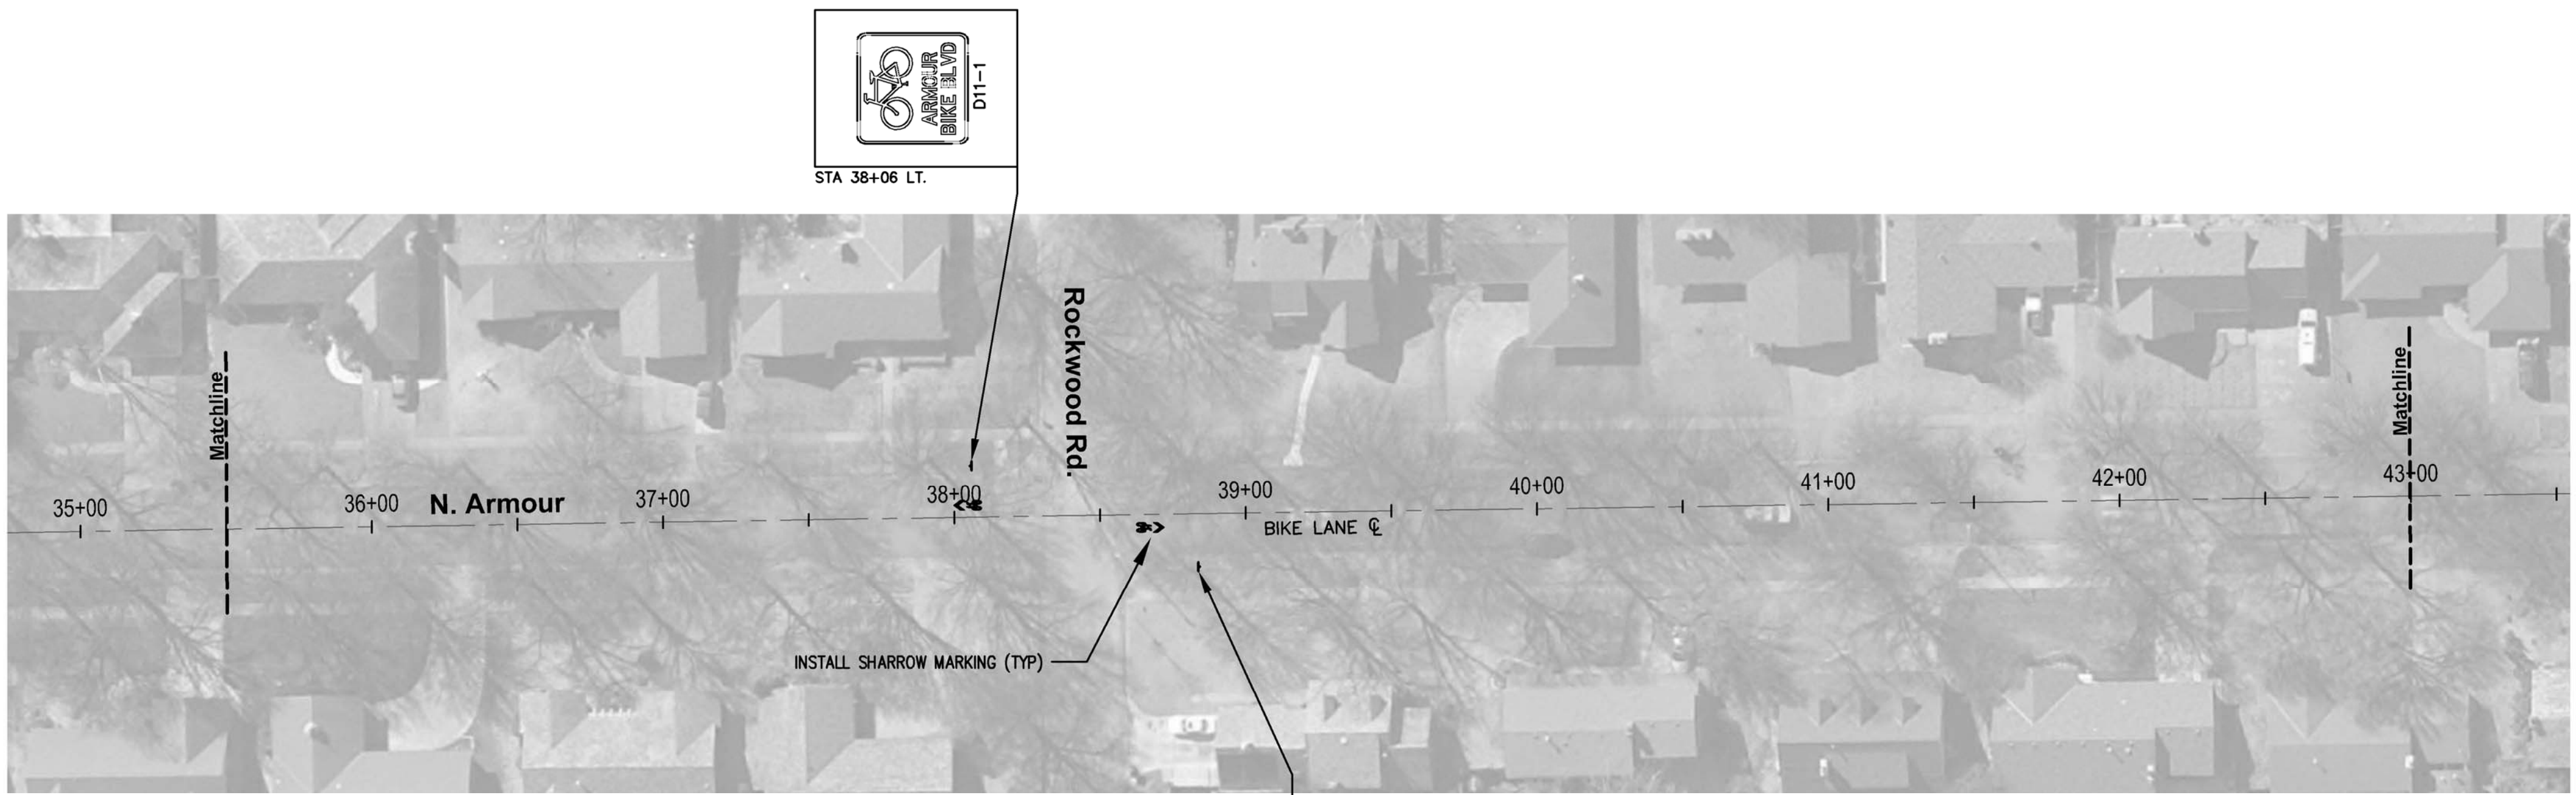

STA 28+00 TO STA 35+50

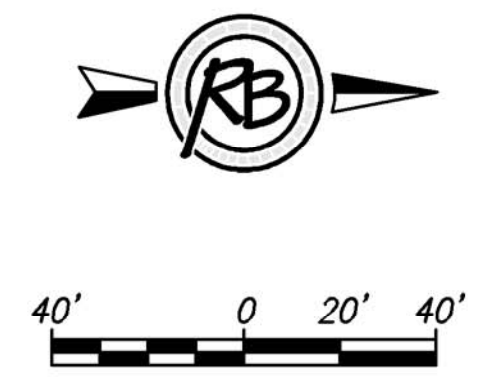

STA 35+50 TO STA 43+00

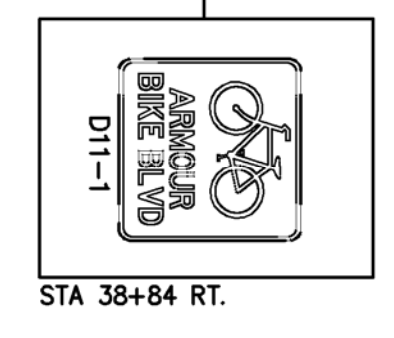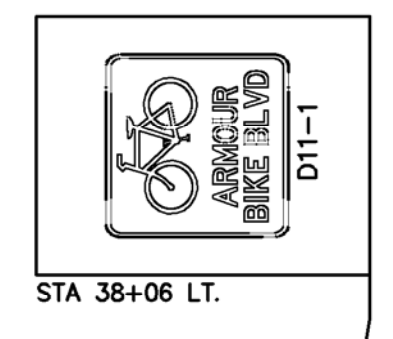

RUGGLES & BOHM
ENGINEERS | SURVEYORS | LANDSCAPE ARCHITECTURE | GOVERNMENT
1000 WEST WASHINGTON, WICHITA, KANSAS 67202

DESIGN	BDT	REVISION	DATE	REVIEW
UTILITY	UTILITY		SEPT 2014	SEPT 2014

PROJECT NUMBER	DRAWING FILE
472-80711	Armour Base (03 Plan)

PLAN - STA 28+00 TO STA 43+00
ARMOUR BIKE BOULEVARD
WICHITA, KANSAS

RB JOB	SHEET
4181H	4
OF	
35	

© Copyright 2014, Ruggles & Bohm, P.A.