
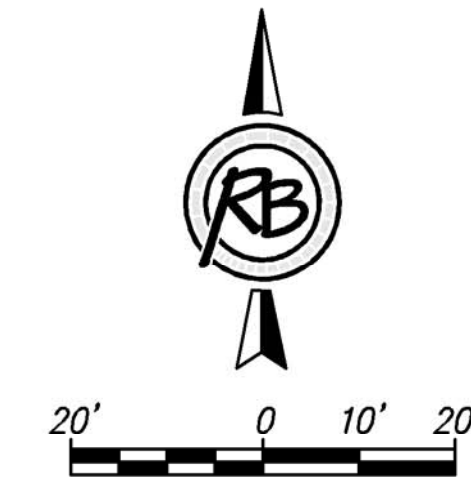




# Central Avenue Crossing

STATE	PROJECT NO.	YEAR	SHEET NO.	TOTAL SHEETS
KANSAS	87 TE-0623-01	2014	5	35

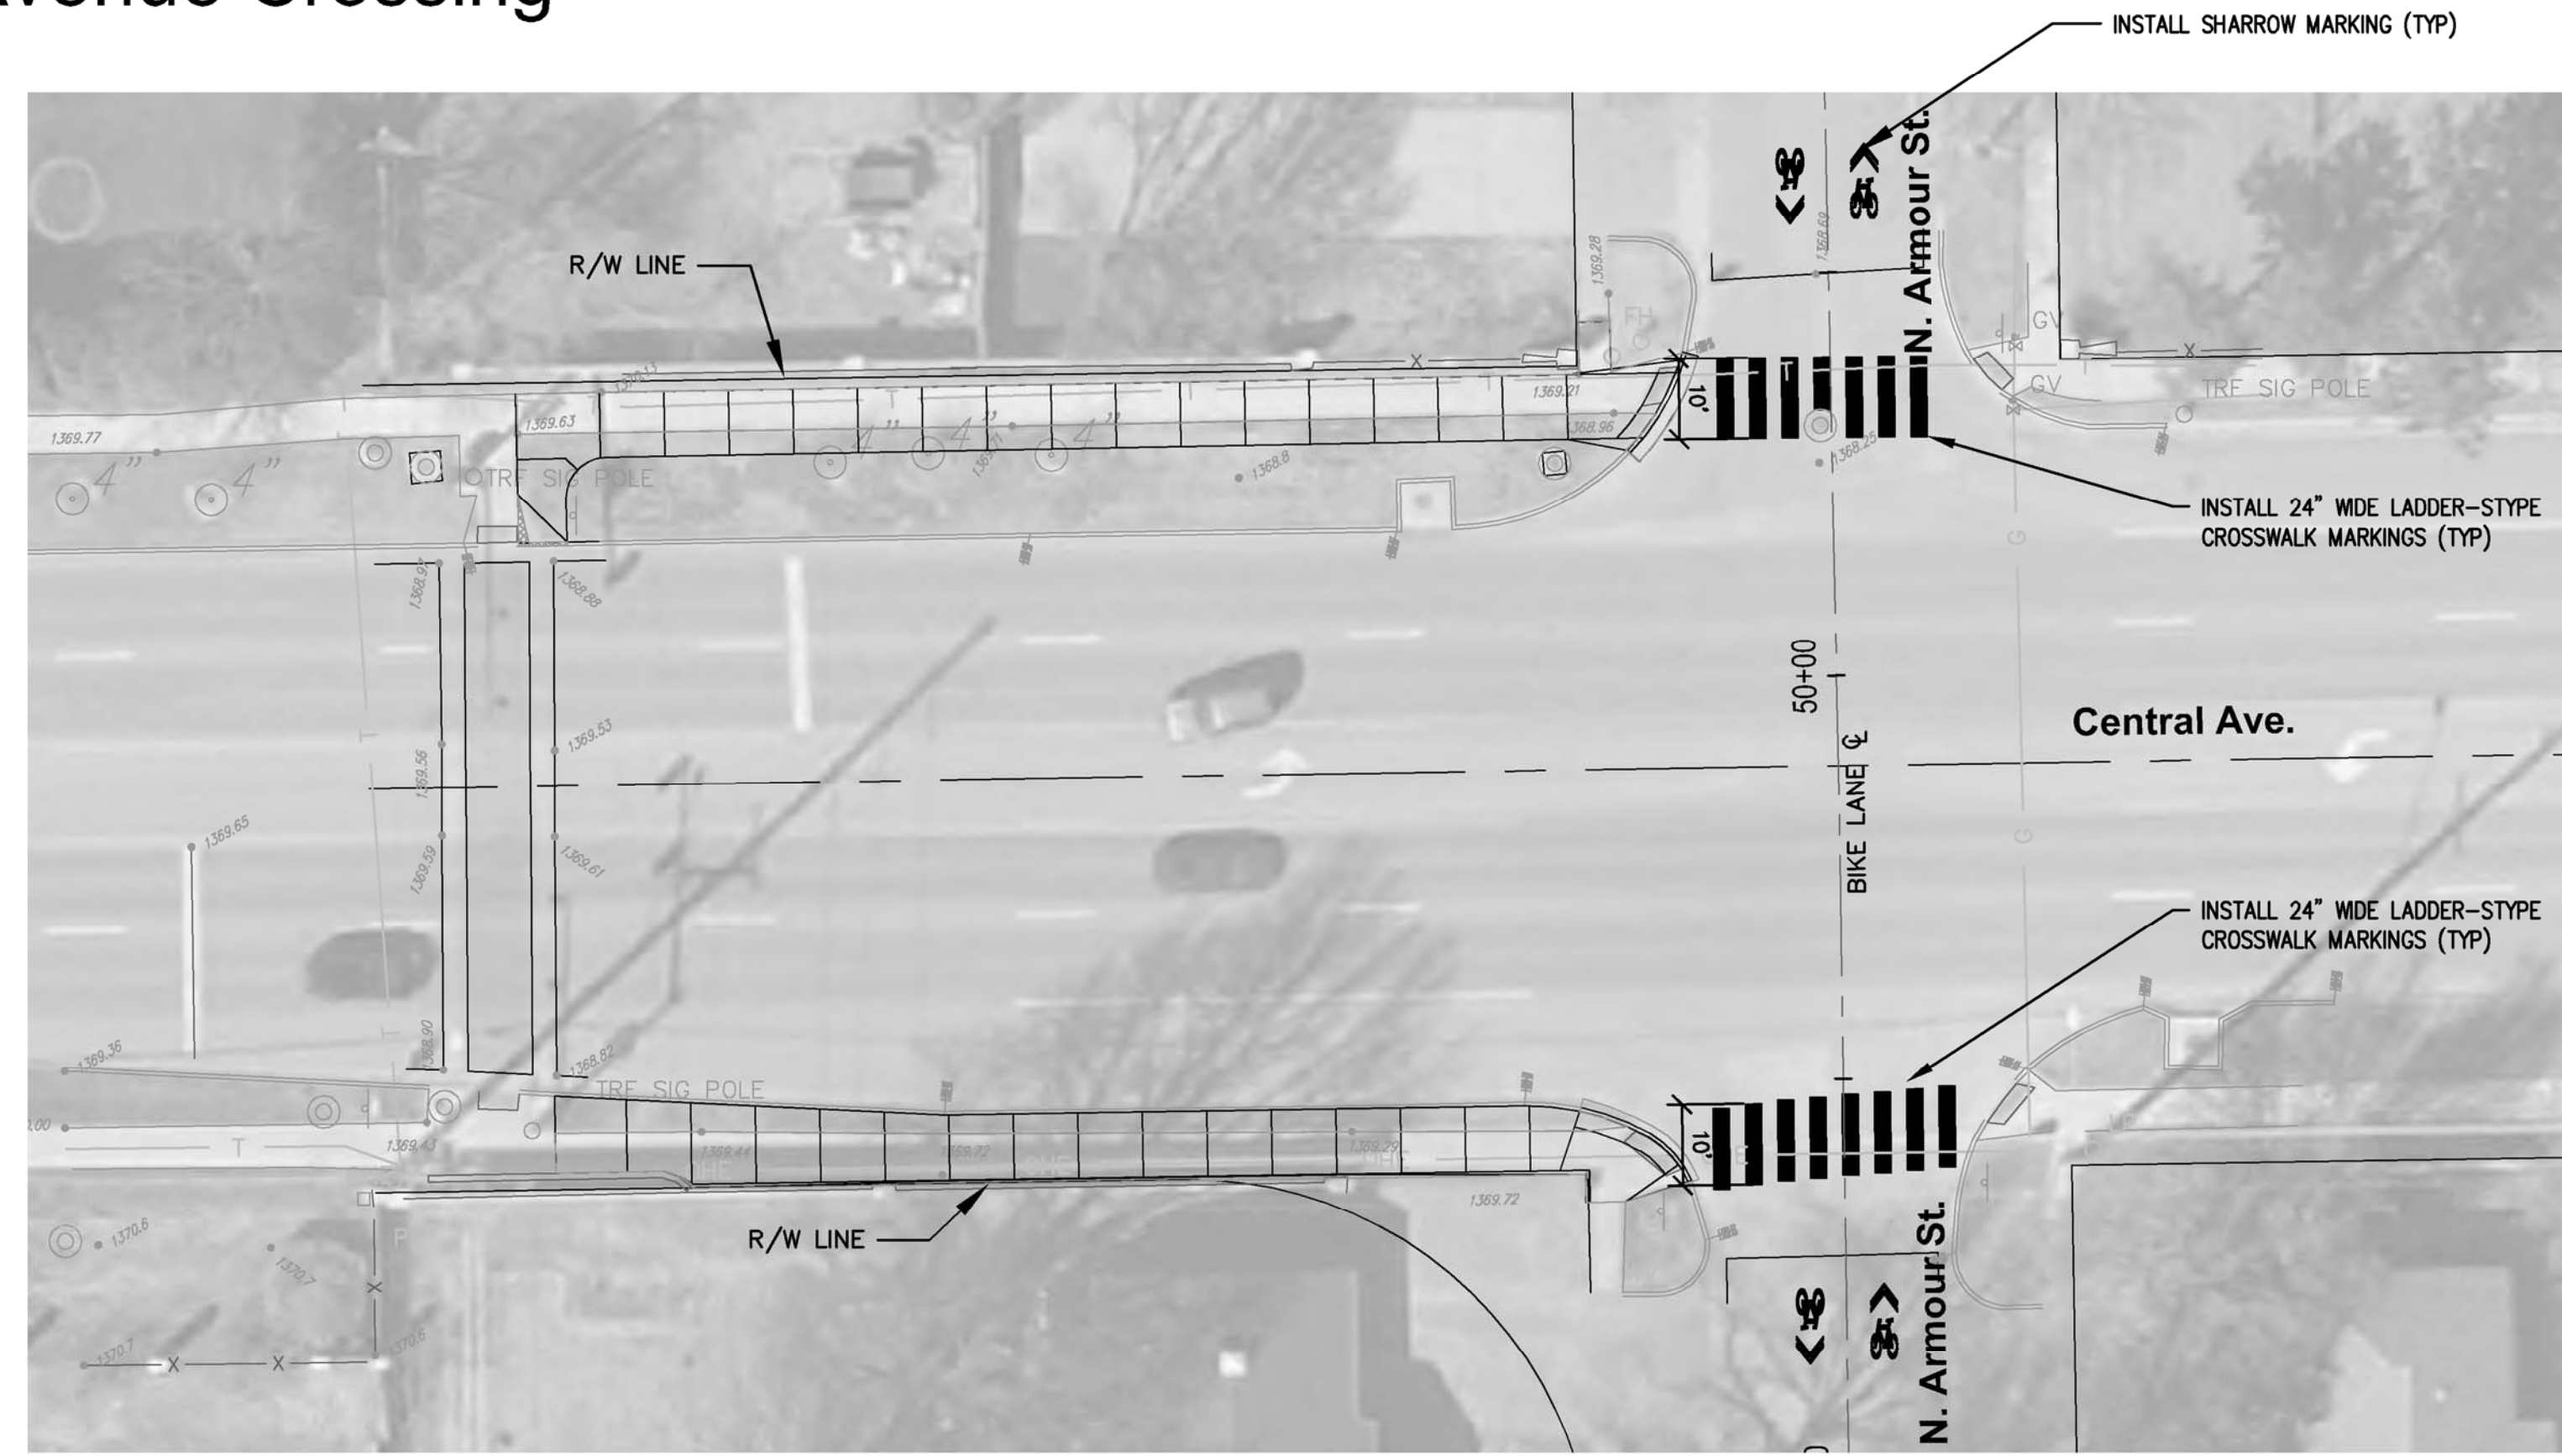


NOTE:  
REPLACE PEDESTRIAN SIGNAL HEADS WITH TYPE K PED (BI-MODAL) HEADS. REFER TO DETAIL ON SHEET 30.  
QTY AT THIS LOCATION: 2

NOTE:  
SIDEWALK IMPROVEMENTS AT THIS LOCATION WERE COMPLETED BY OTHERS.

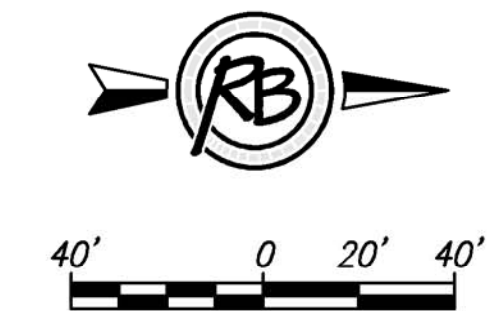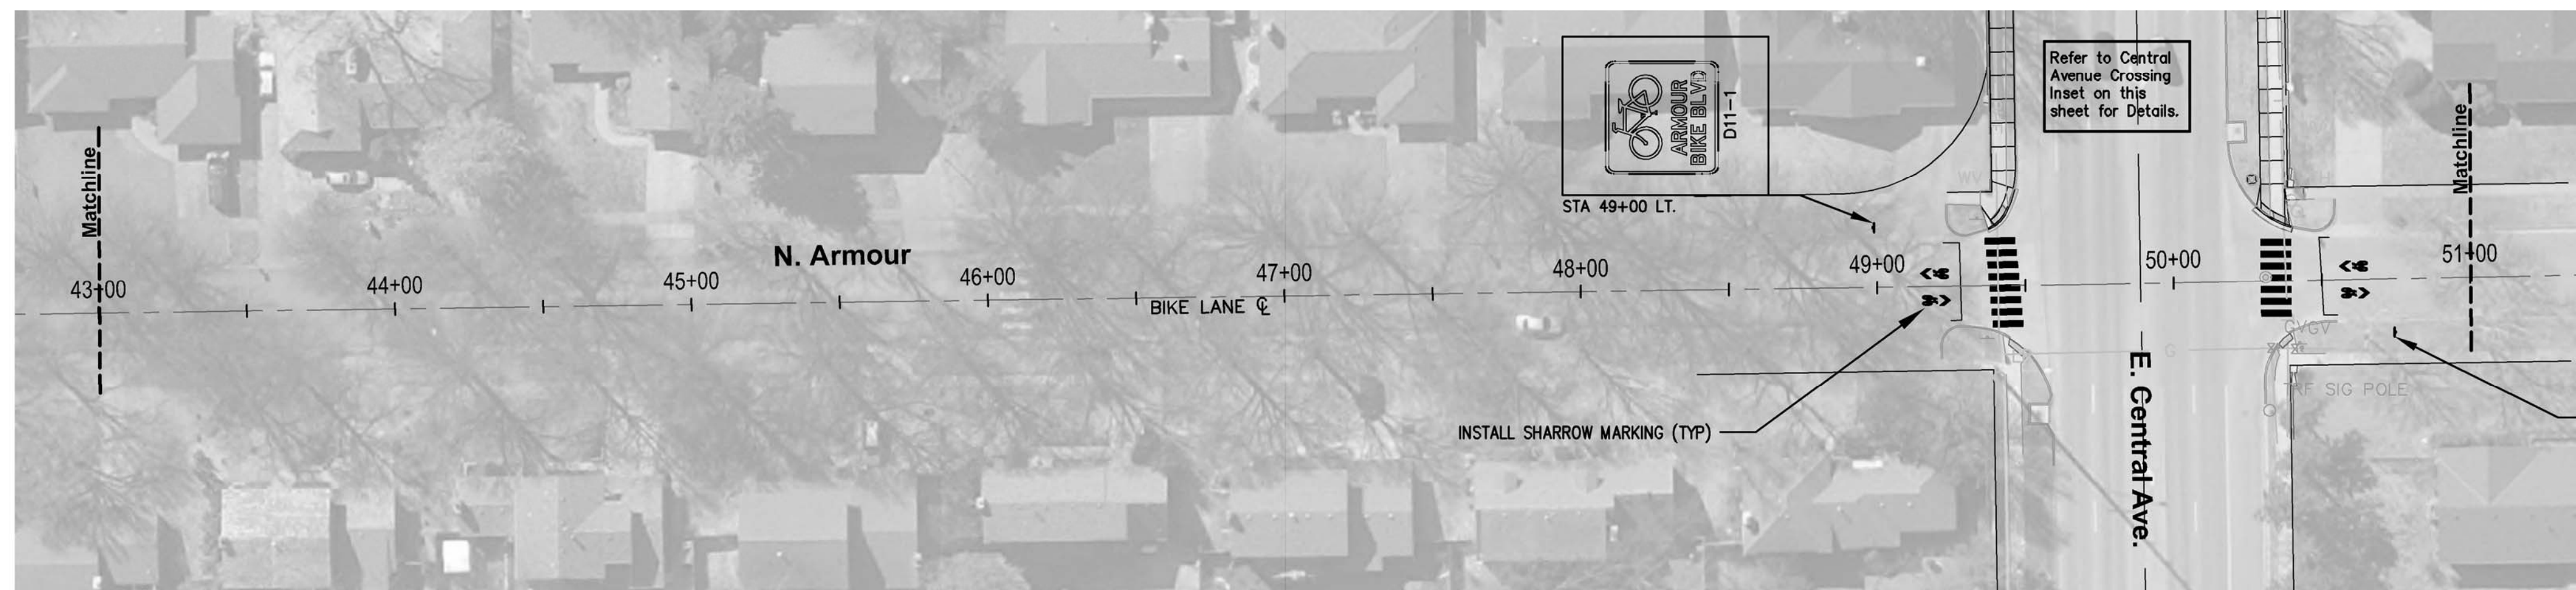

STA 43+00 TO STA 51+00

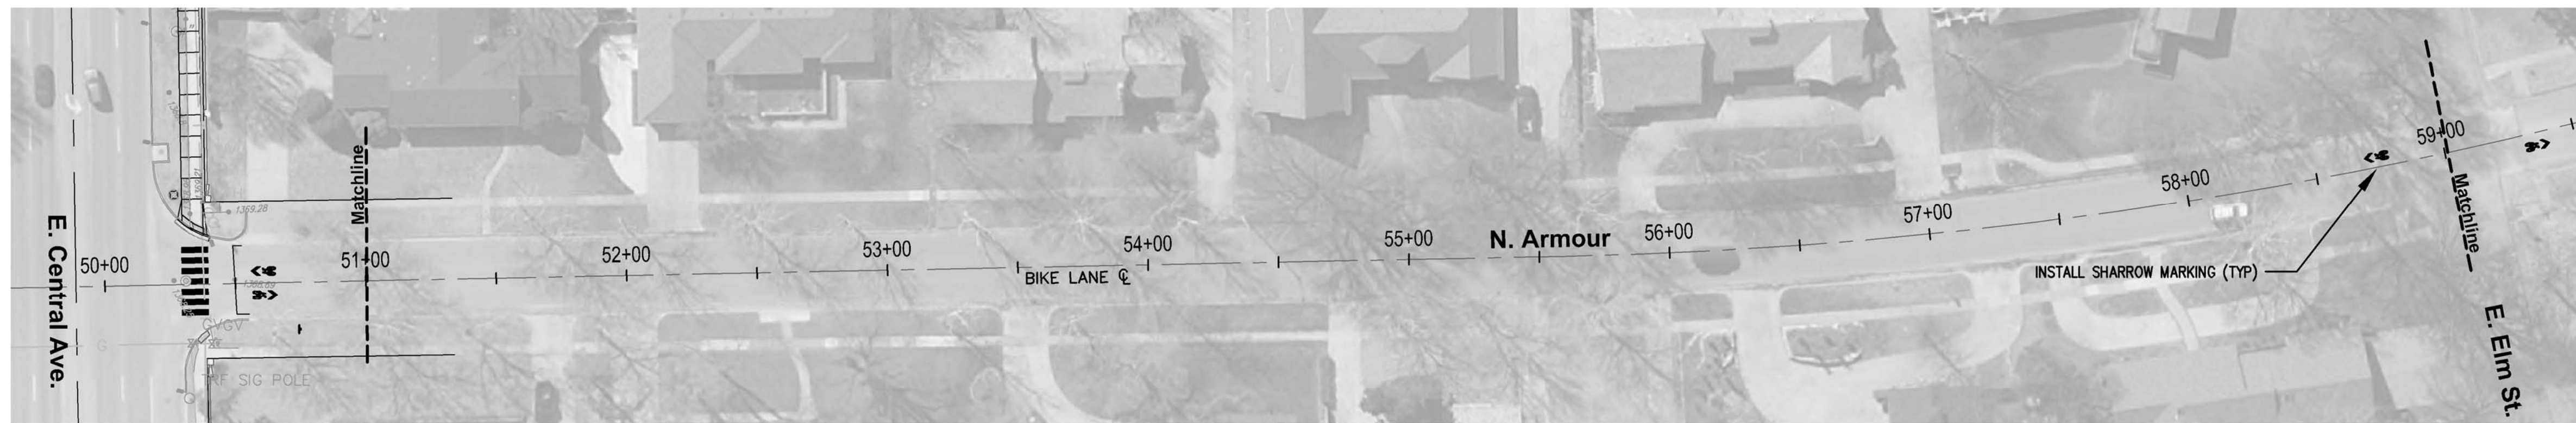

STA 51+00 TO STA 59+00

**RUGGLES & BOHM**  
ENGINEERING | SURVEYING | LANDSCAPE ARCHITECTURE | GOVERNMENT  
2010 NORTH MAIN | WICHITA, KANSAS 67203 | PHONE 316.261.8800 | WWW.RB.COM

DESIGN	BDT	UTILITY
DRAWN	BDT	DATE
REVISION		REVIEW

PROJECT NUMBER: 472-89111  
DRAWING FILE: Armour base 104 Plan

PLAN - STA 43+00 TO STA 59+00  
ARMOUR BIKE BOULEVARD  
WICHITA, KANSAS

RB JOB: 4181H  
SHEET: 5  
35

© Copyright 2013, Ruggles & Bohm, P.A.