

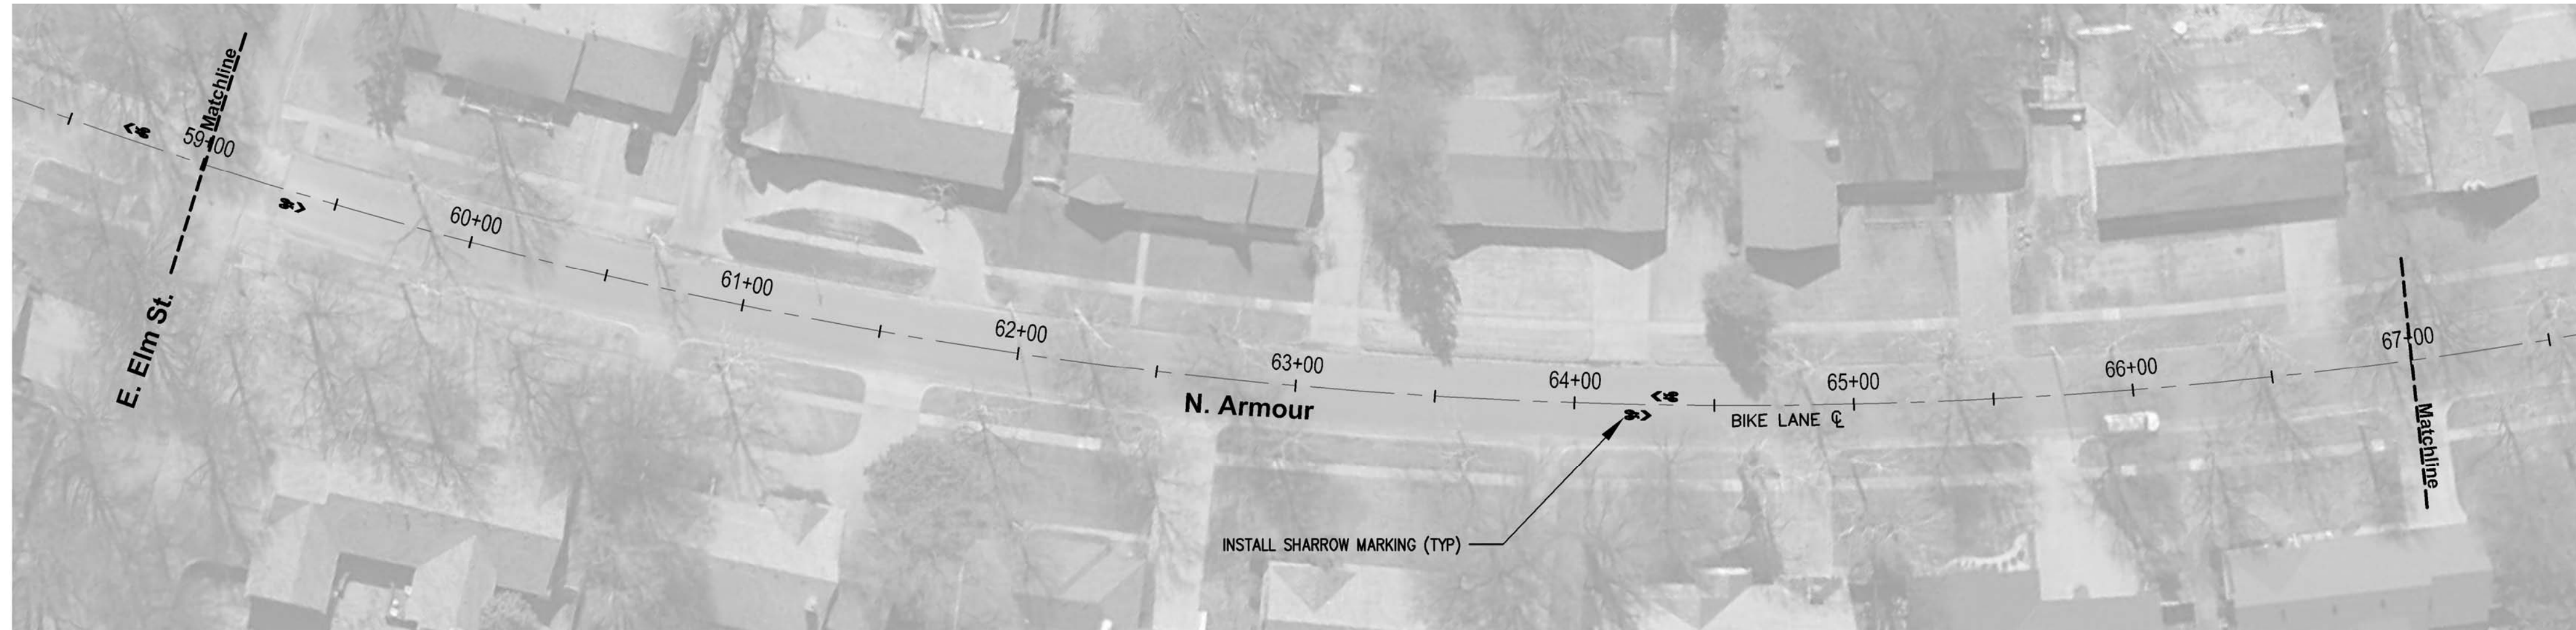


STATE	PROJECT NO.	YEAR	SHEET NO.	TOTAL SHEETS
KANSAS	87 TE-0623-01	2014	6	35

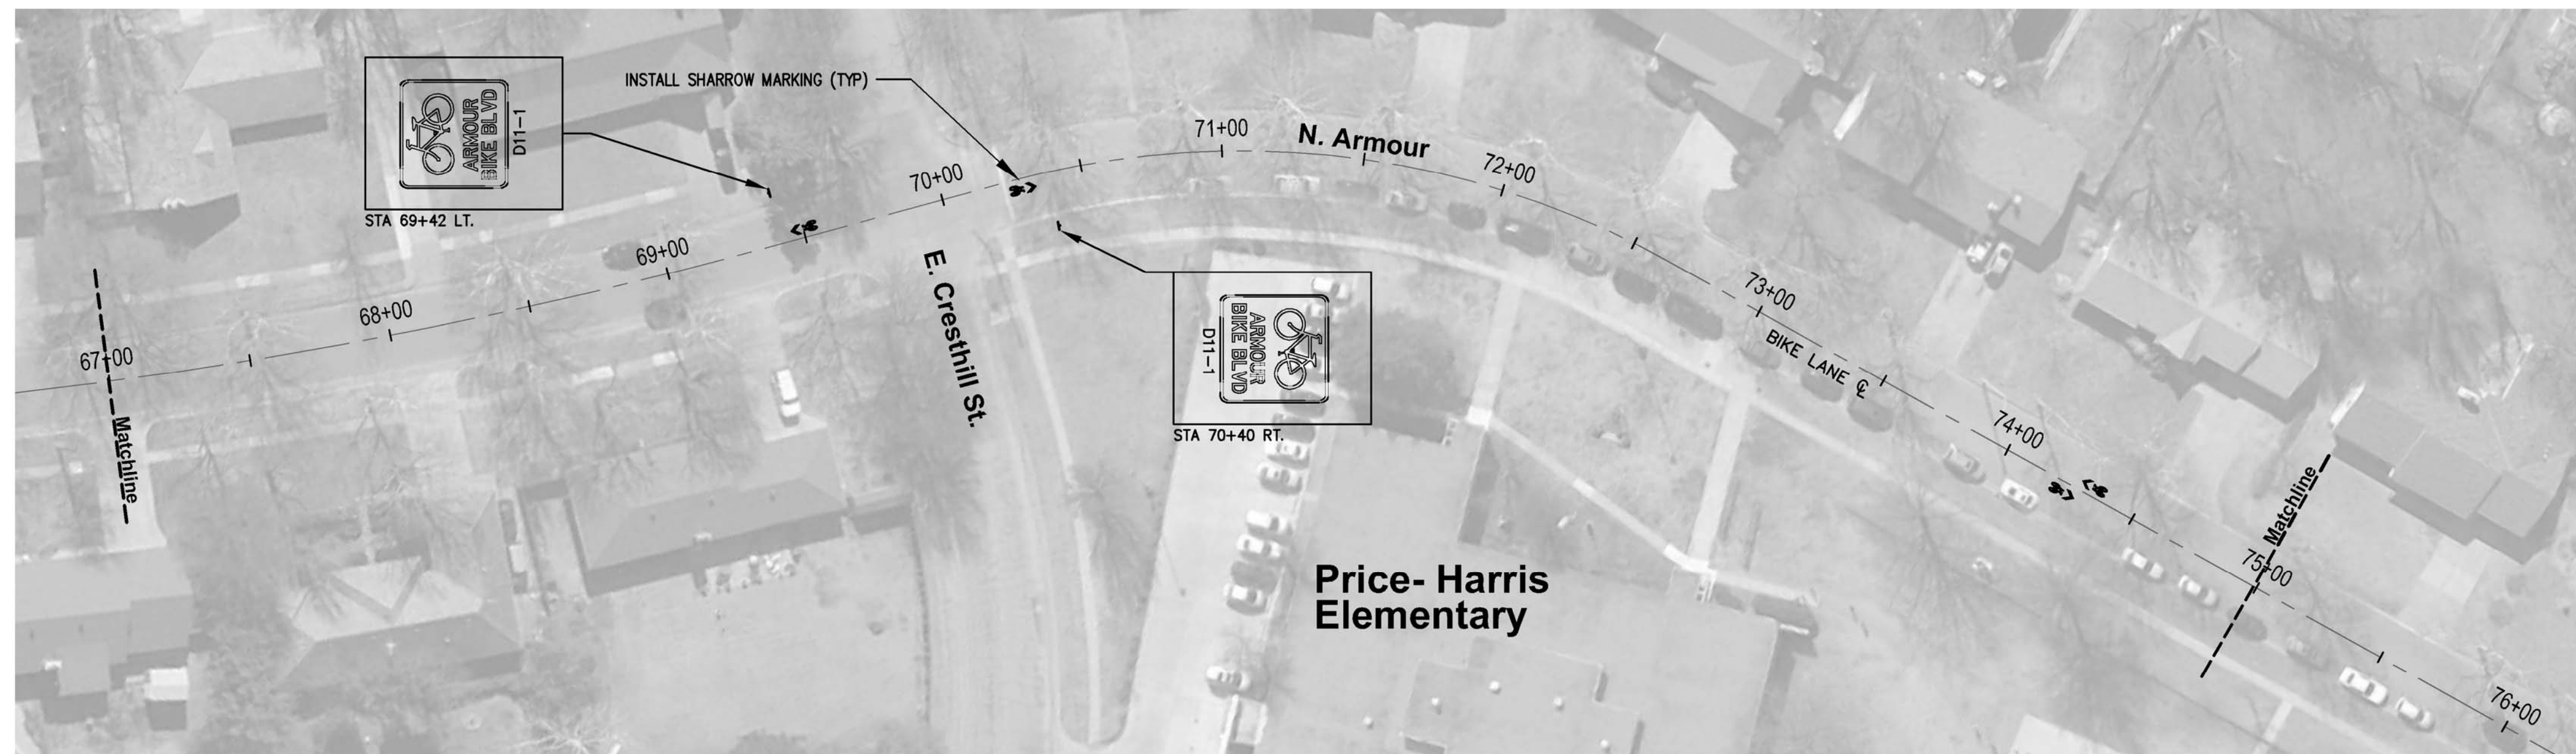

STA 59+00 TO STA 67+00

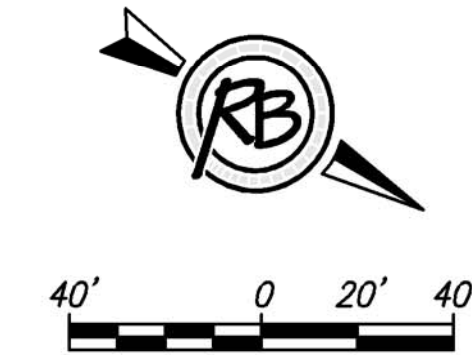

STA 67+00 TO STA 75+00

RUGGLES BOHM
ENGINEERS | SURVEYORS | LANDSCAPE ARCHITECTURE | INTERIOR DESIGN

REVISIONS:
 REVISION: [] DATE: [] BY: []
 REVIEW: [] DATE: [] BY: []
 REVIEW: [] DATE: [] BY: []

DESIGN: BDT UTILITY
 DRAWN: BDT
 DATE: SEPT 2014

PROJECT NUMBER: 472-88111
 DRAWING FILE: Armour base [03 Plan].j

**PLAN - STA 59+00 TO STA 75+00
 ARMOUR BIKE BOULEVARD
 WICHITA, KANSAS**

RB JOB: 4181H
 SHEET: 6 OF 35

© Copyright 2013, Ruggles & Bohm, P.A.