

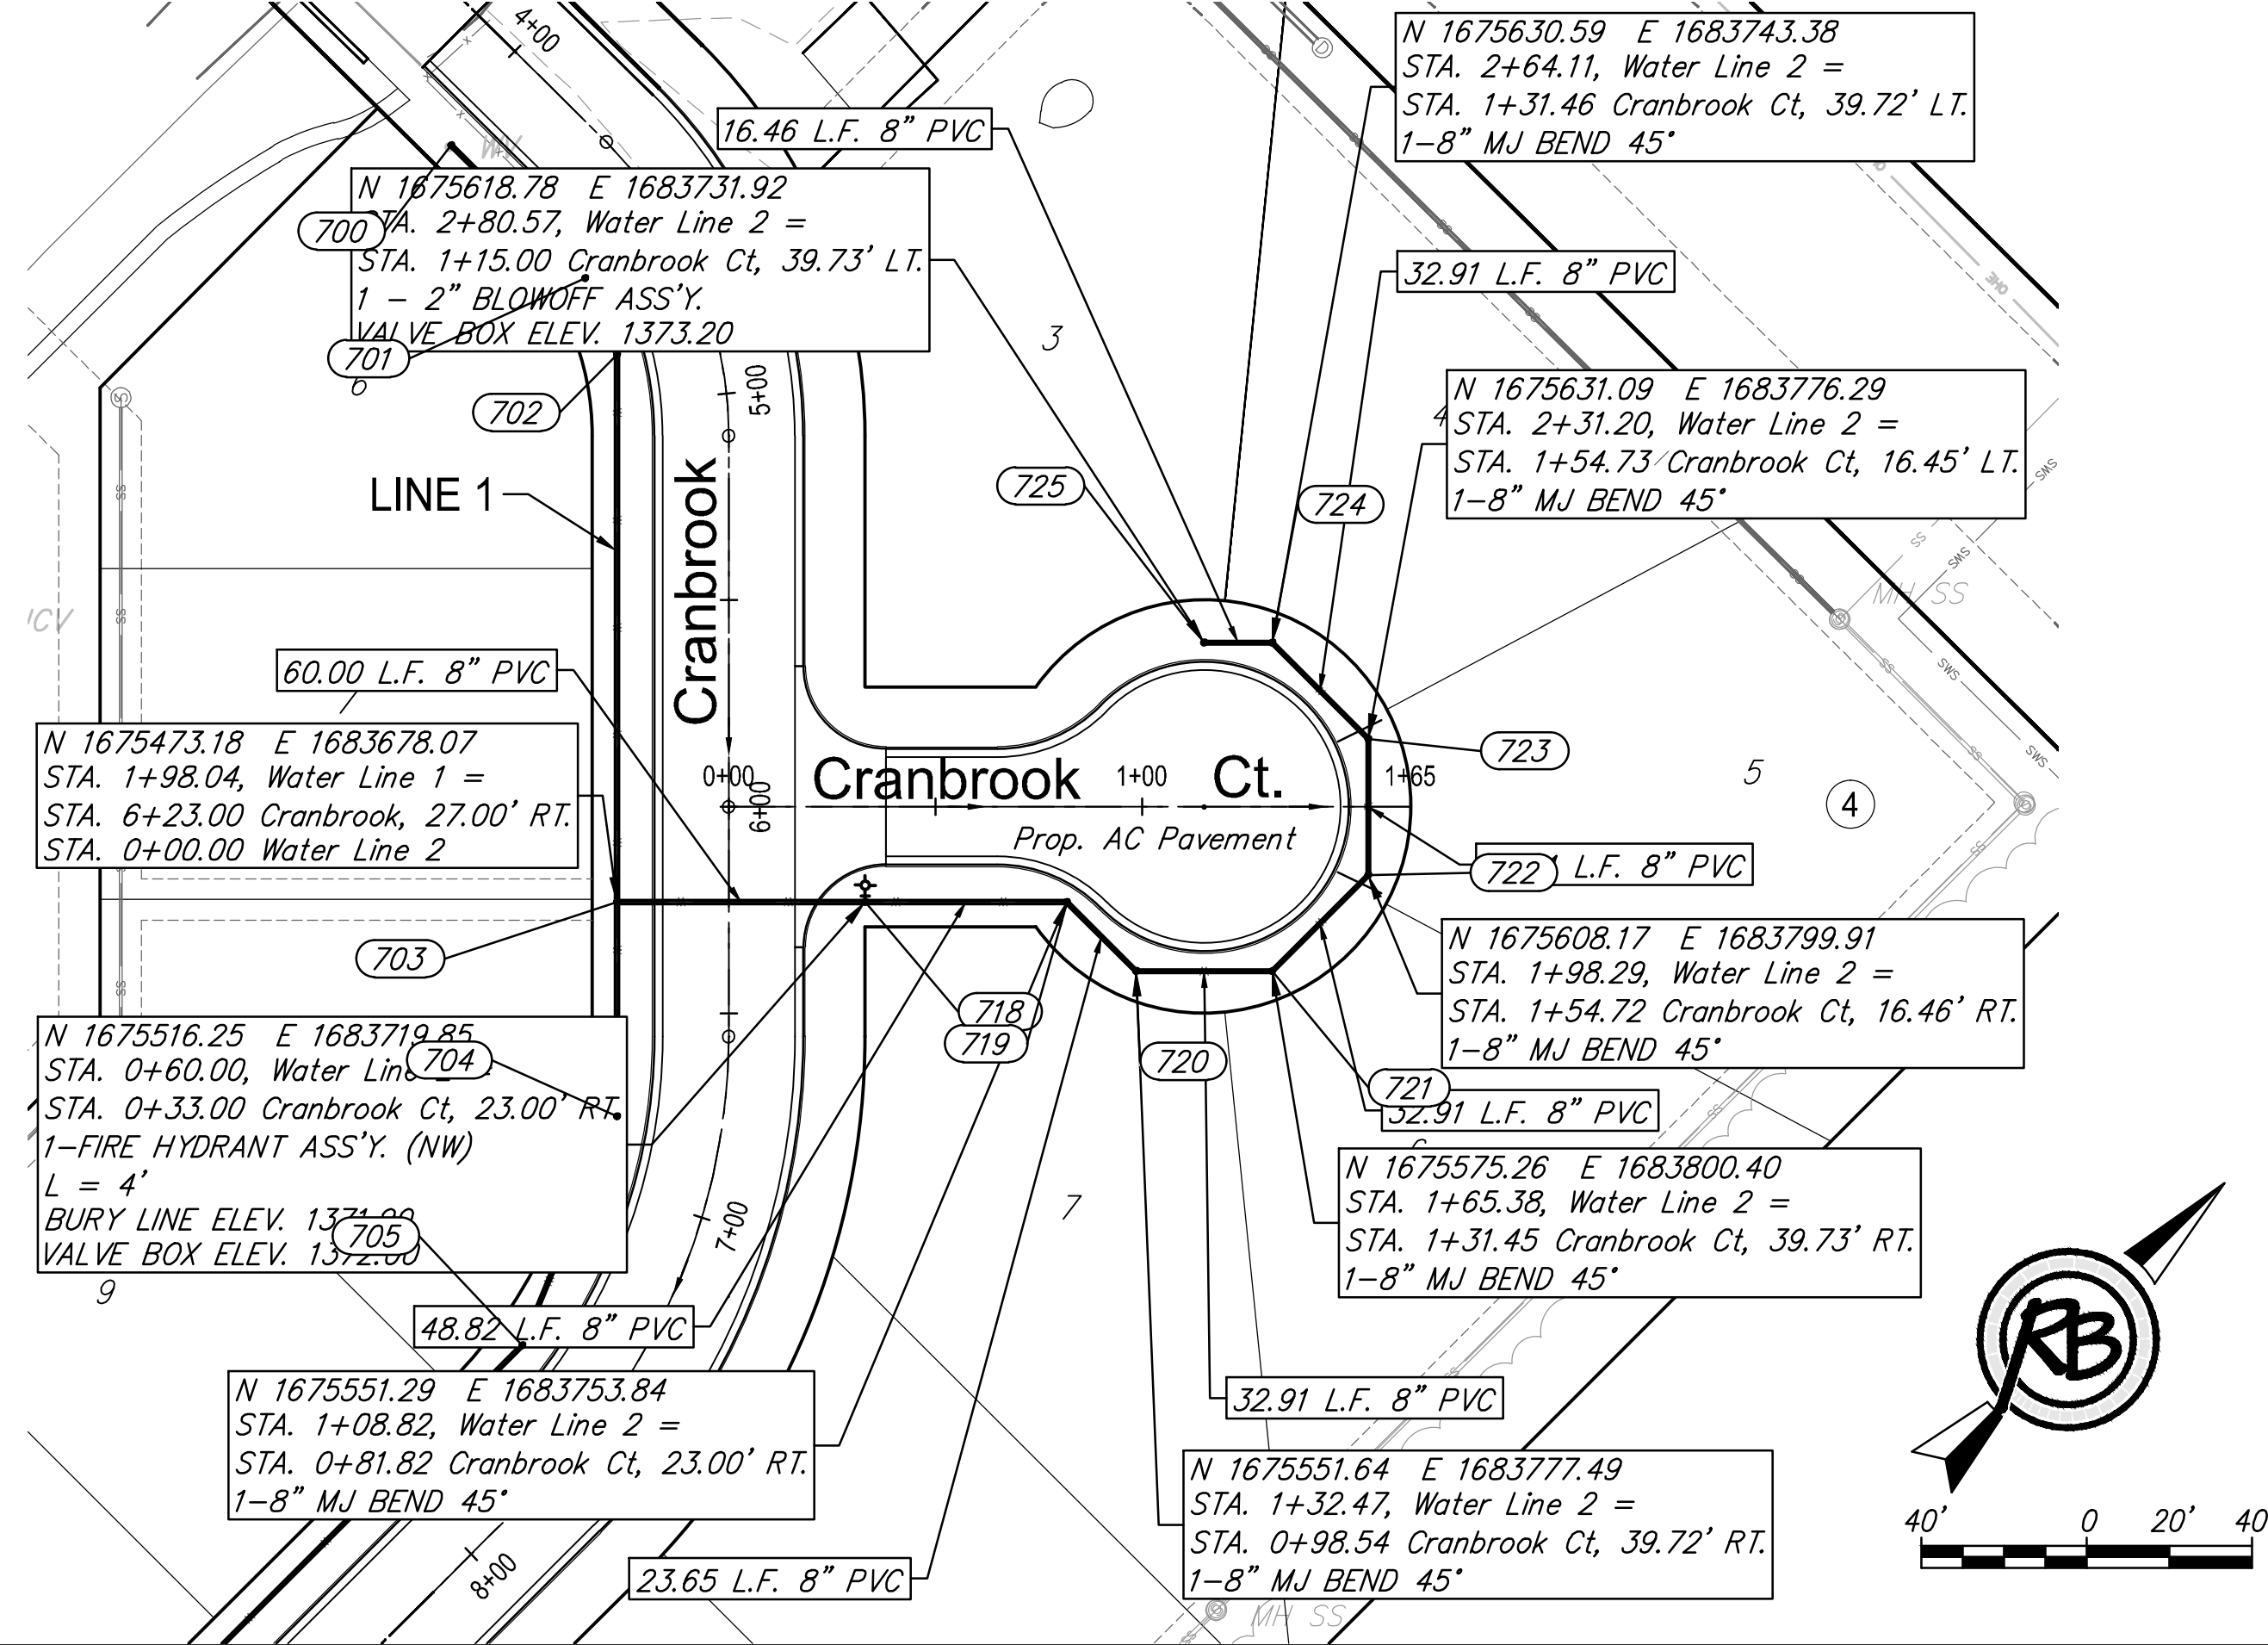
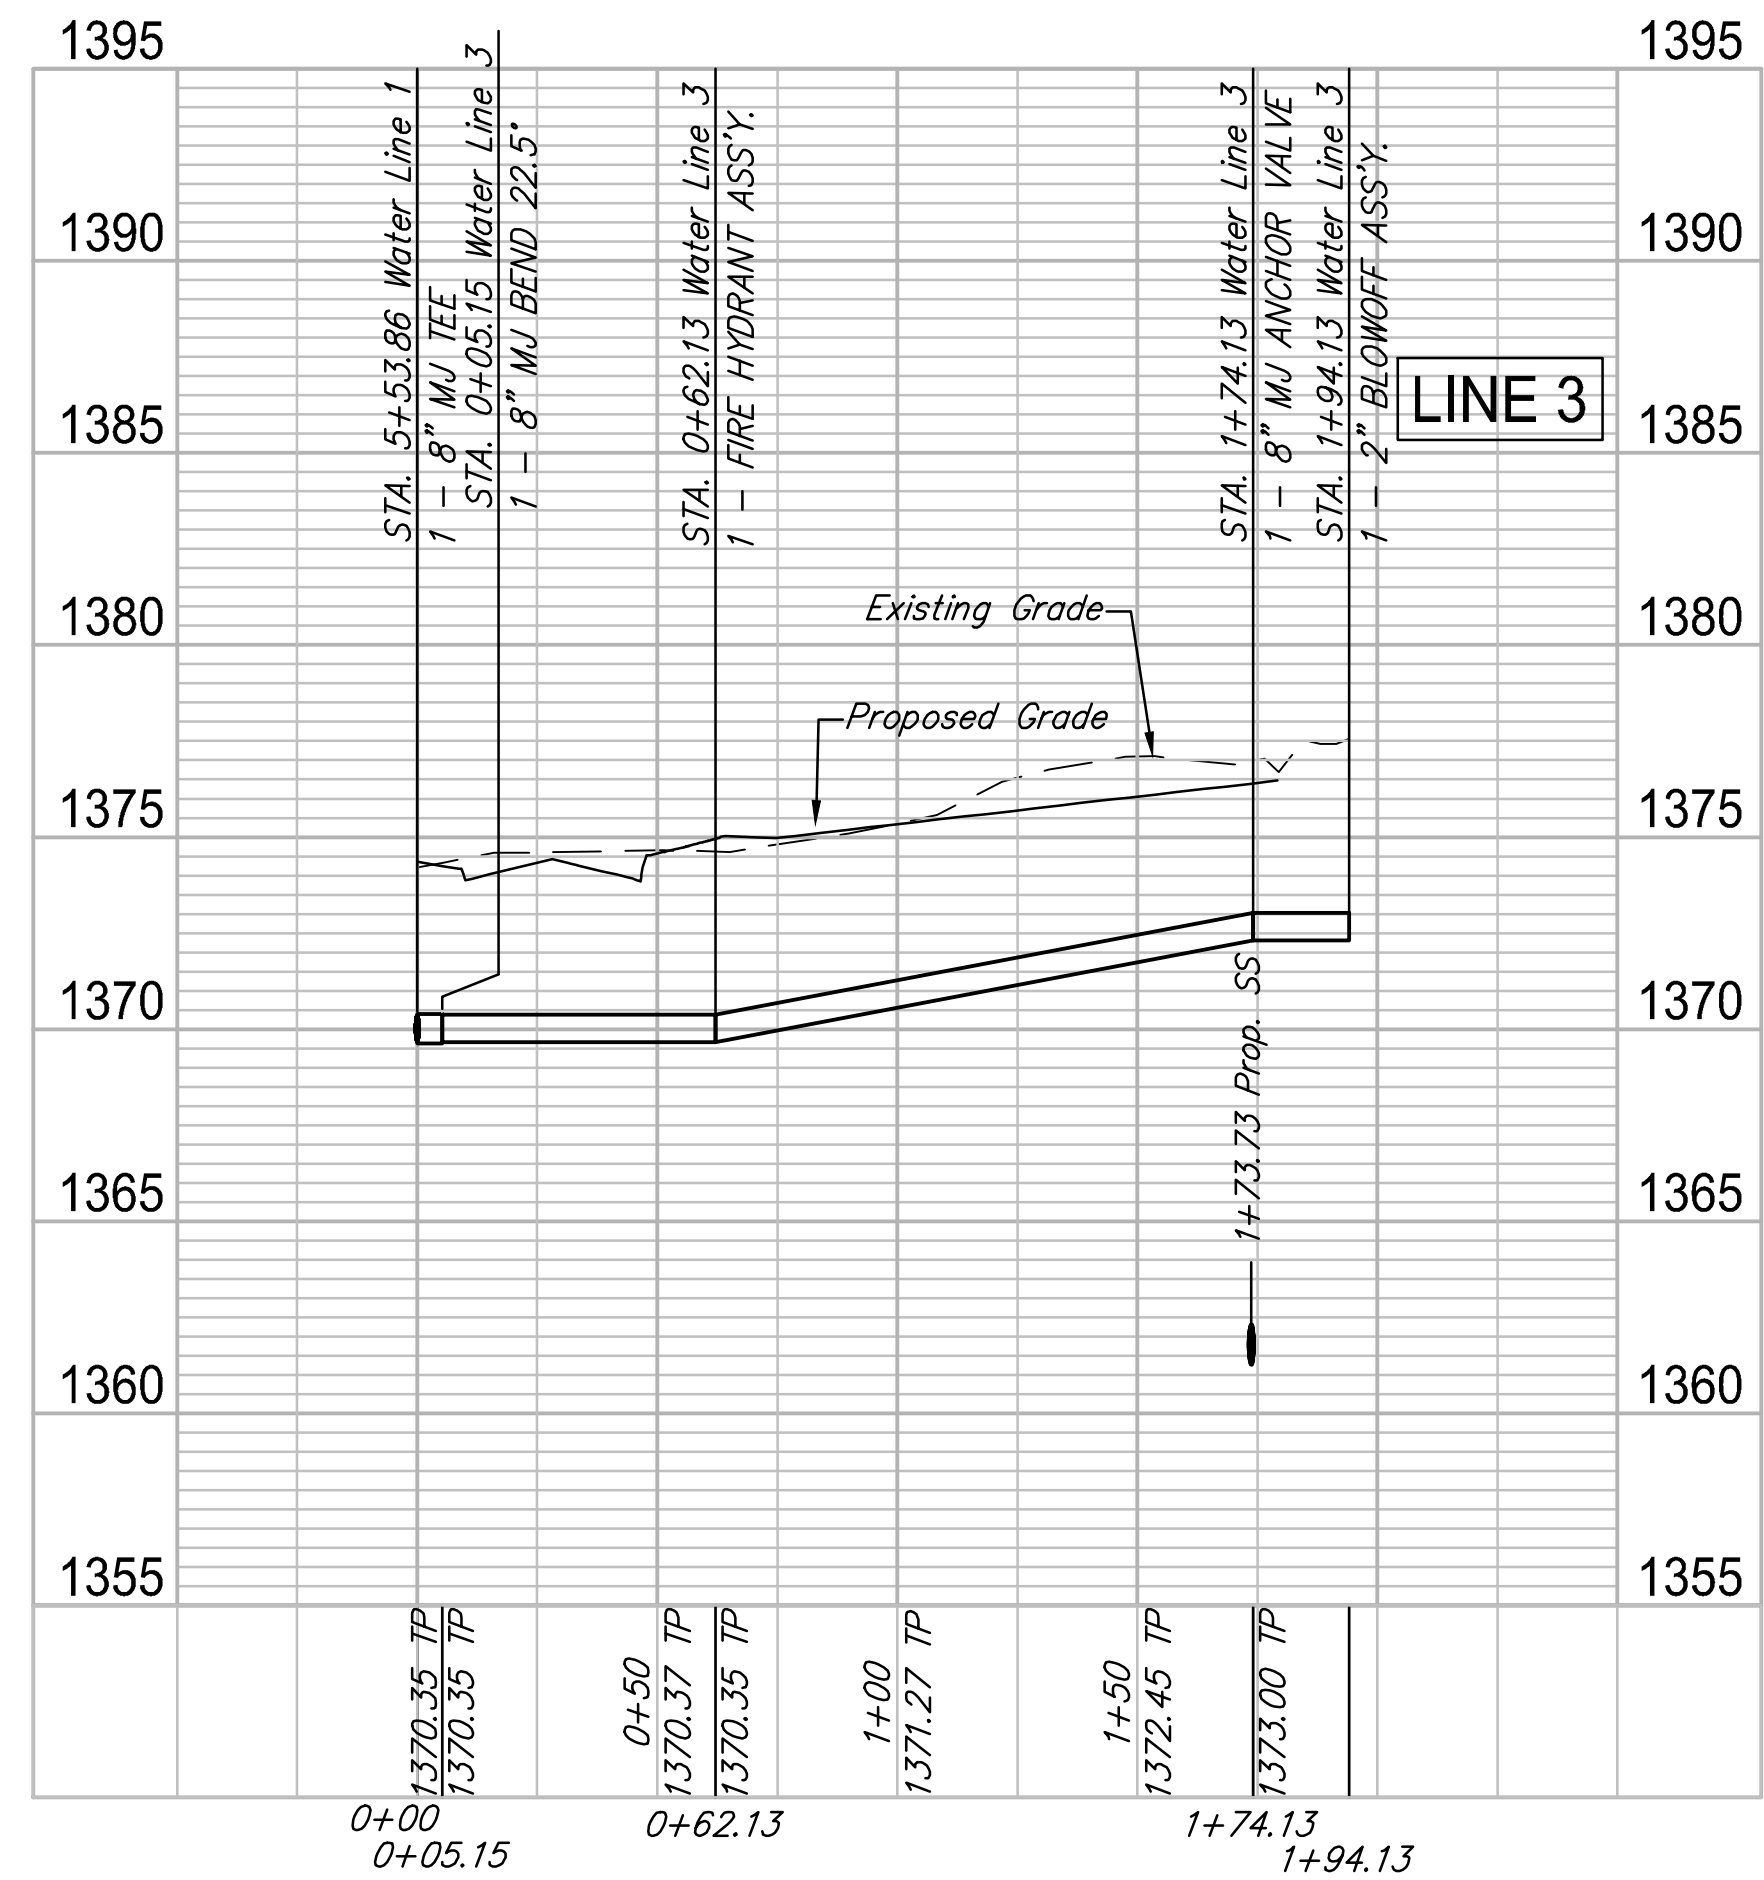


# Brentwood South Addition

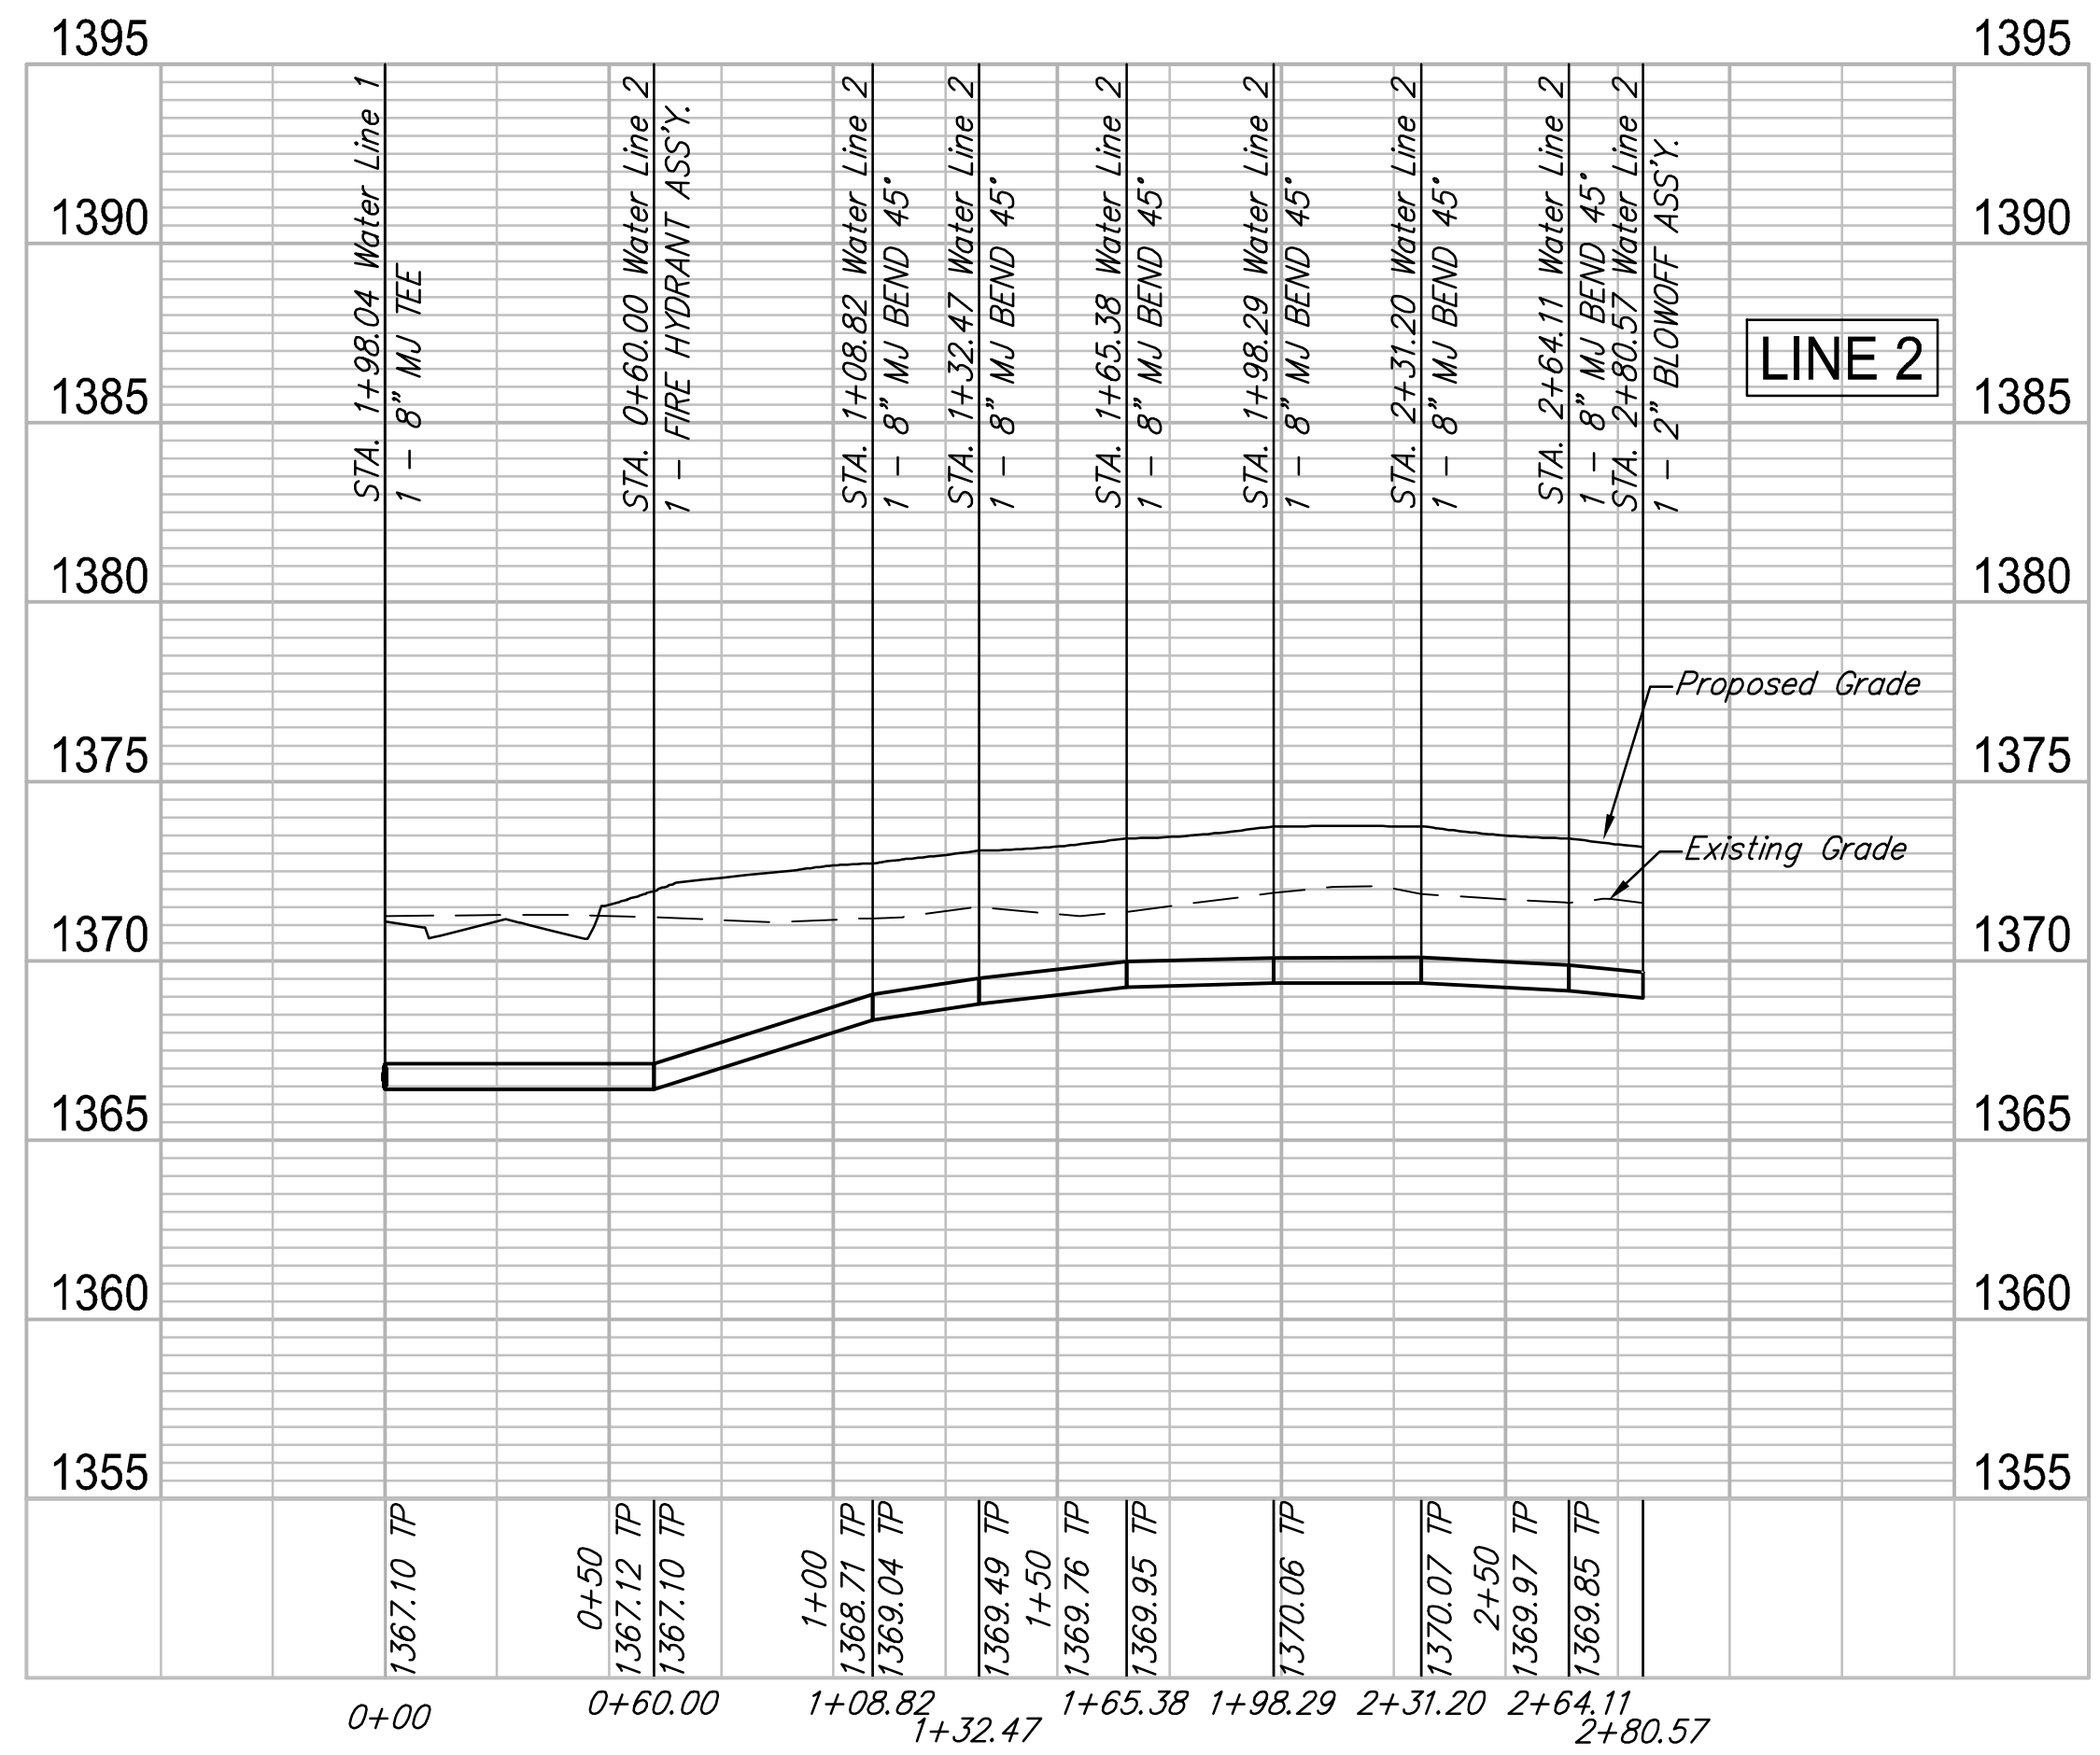

# Brentwood South Addition

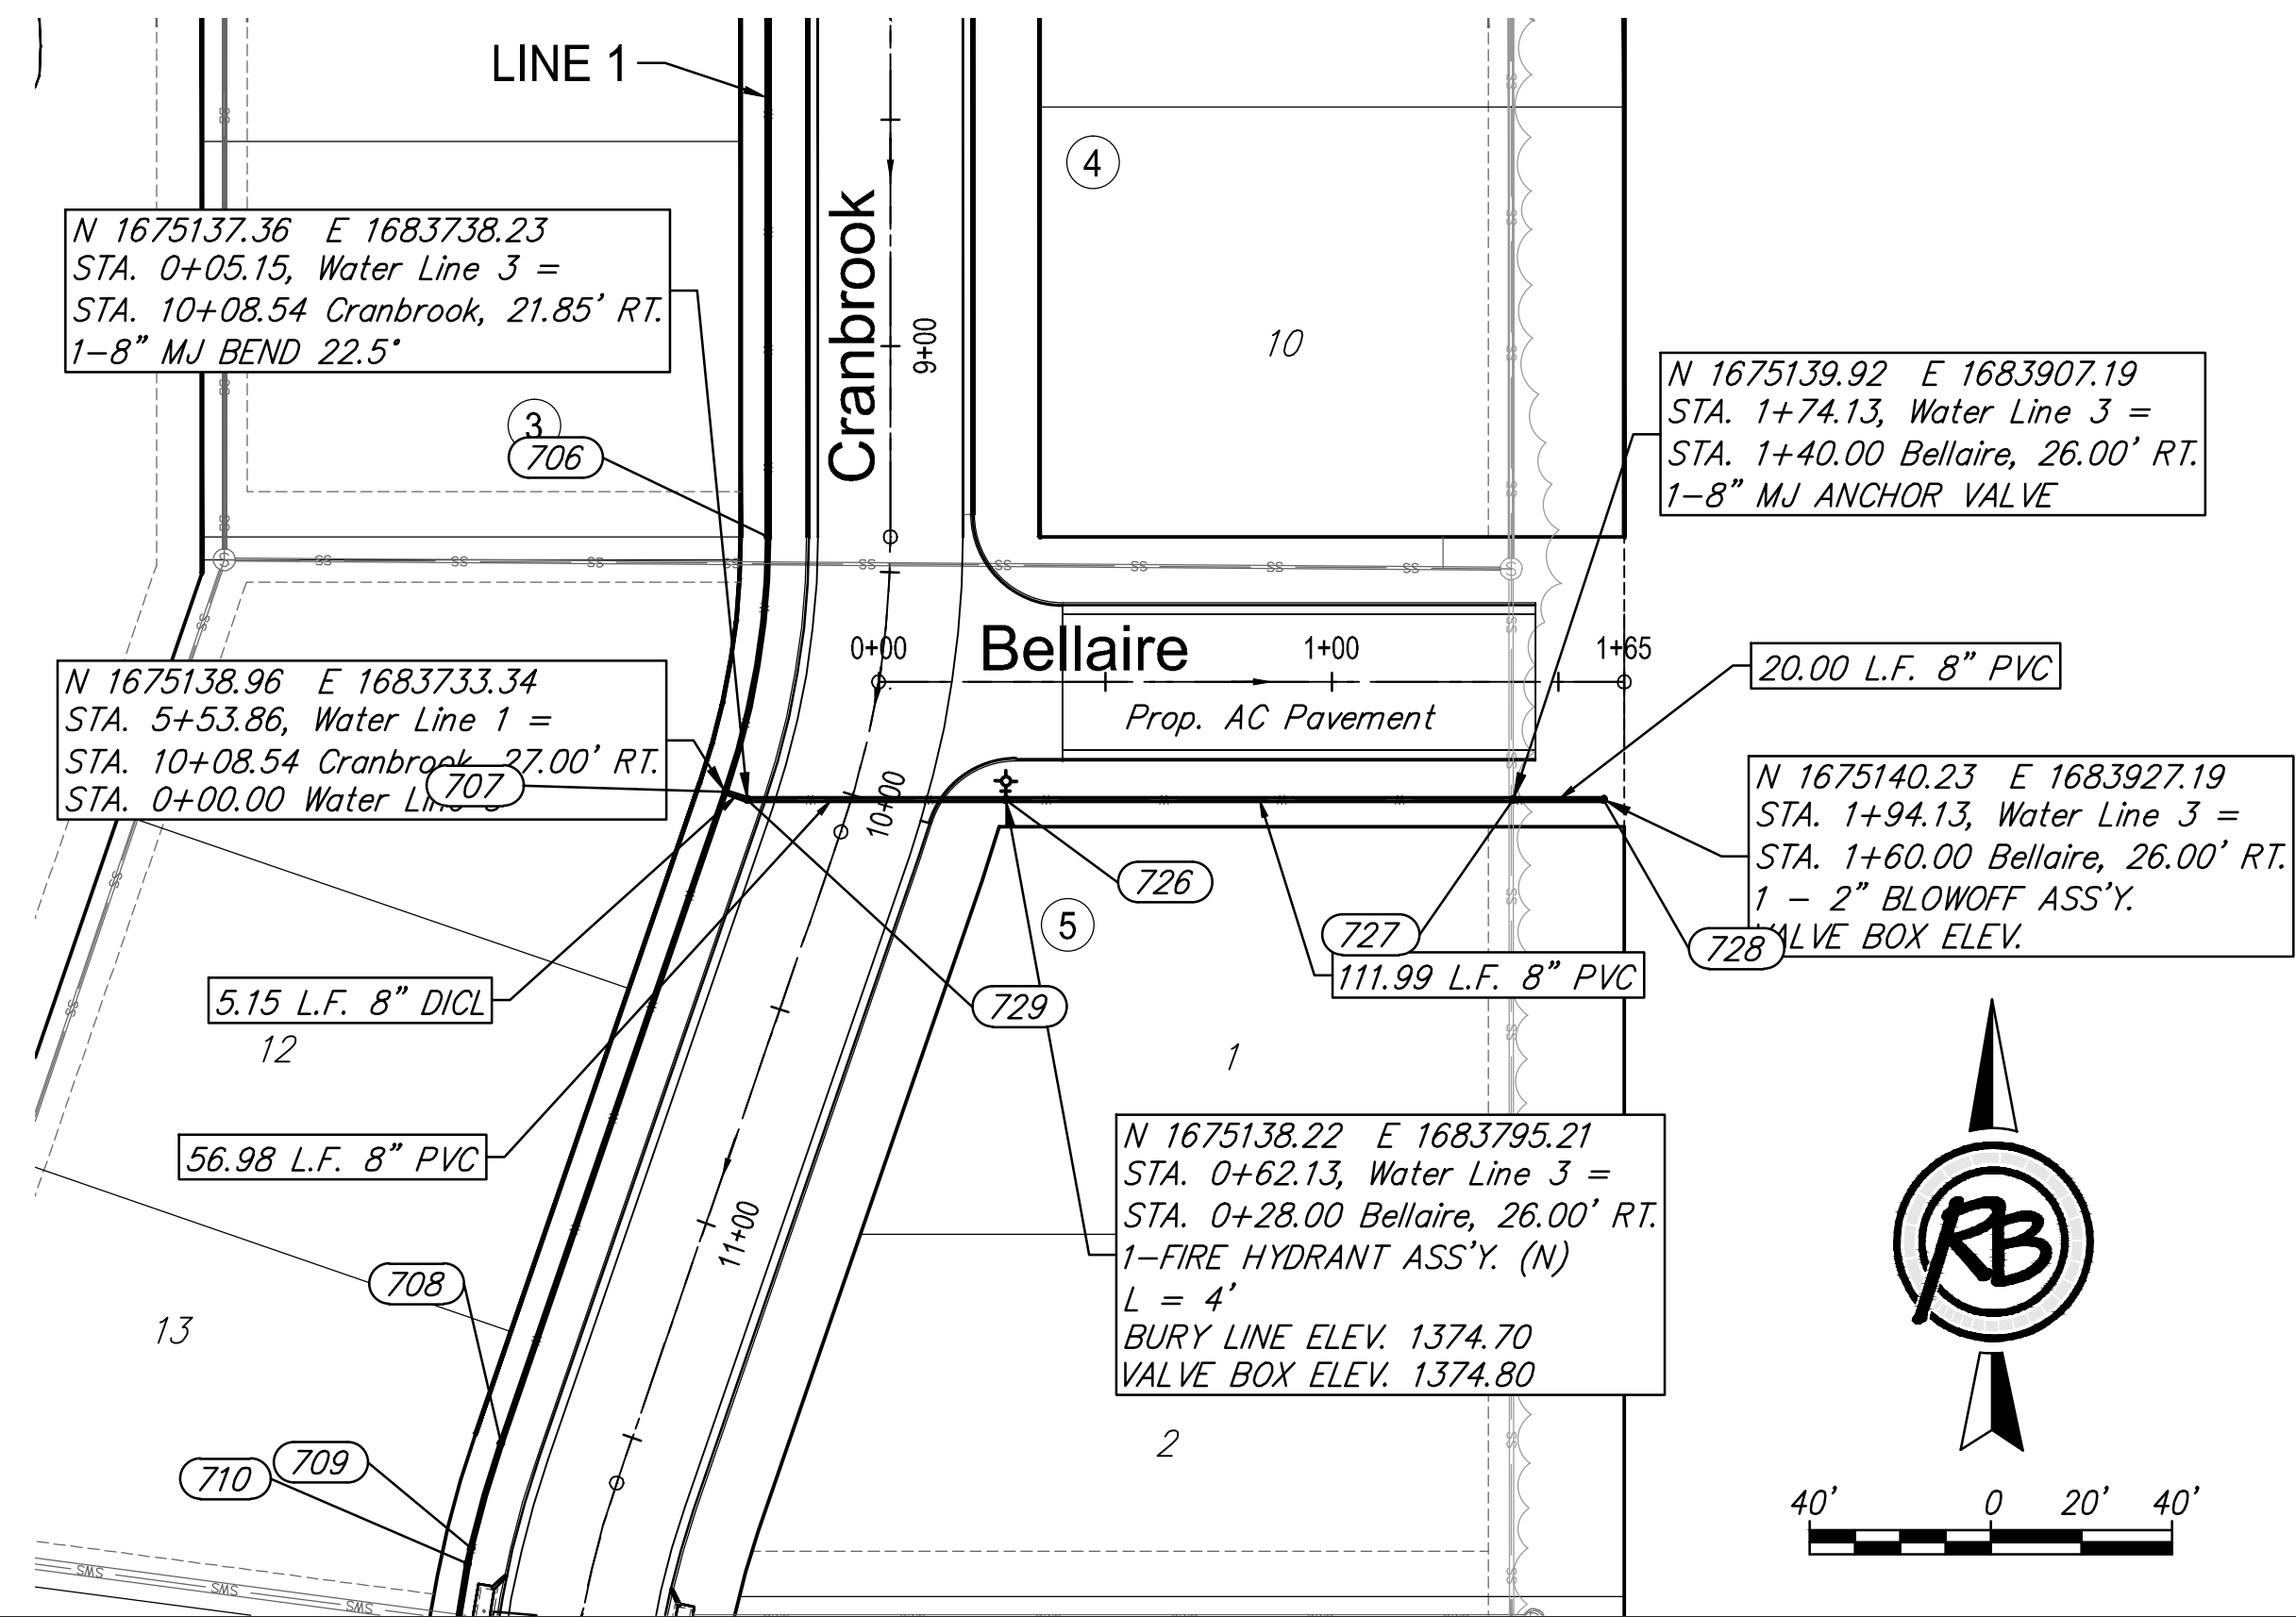

**Brentwood South Addition  
Water Lines 2 & 3**  
Wichita, Kansas

PROJECT NUMBER 448-90670	DESIGN EJG	REVIEW 7-5-2015	DATE 7/24/2015
DRAWING FILE 4532E Brentwood South Ph. 5 - Base (Water Lines 2 & 3)		DRAWN EJG	
SHEET 5 OF 12		<b>RUGGLES BOHM</b> <small>REGISTERED PROFESSIONAL ENGINEERS - KANSAS</small>	