
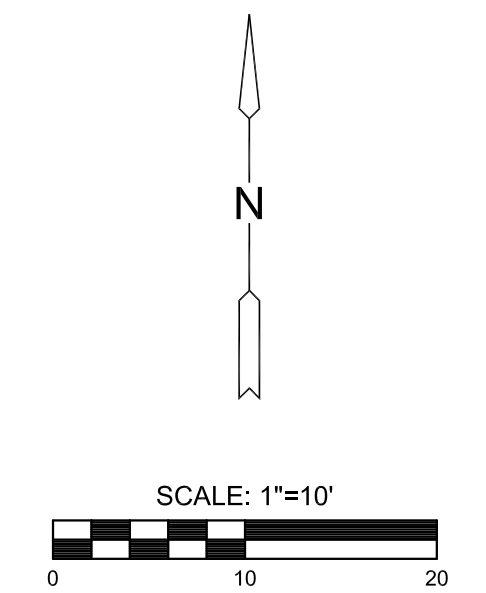
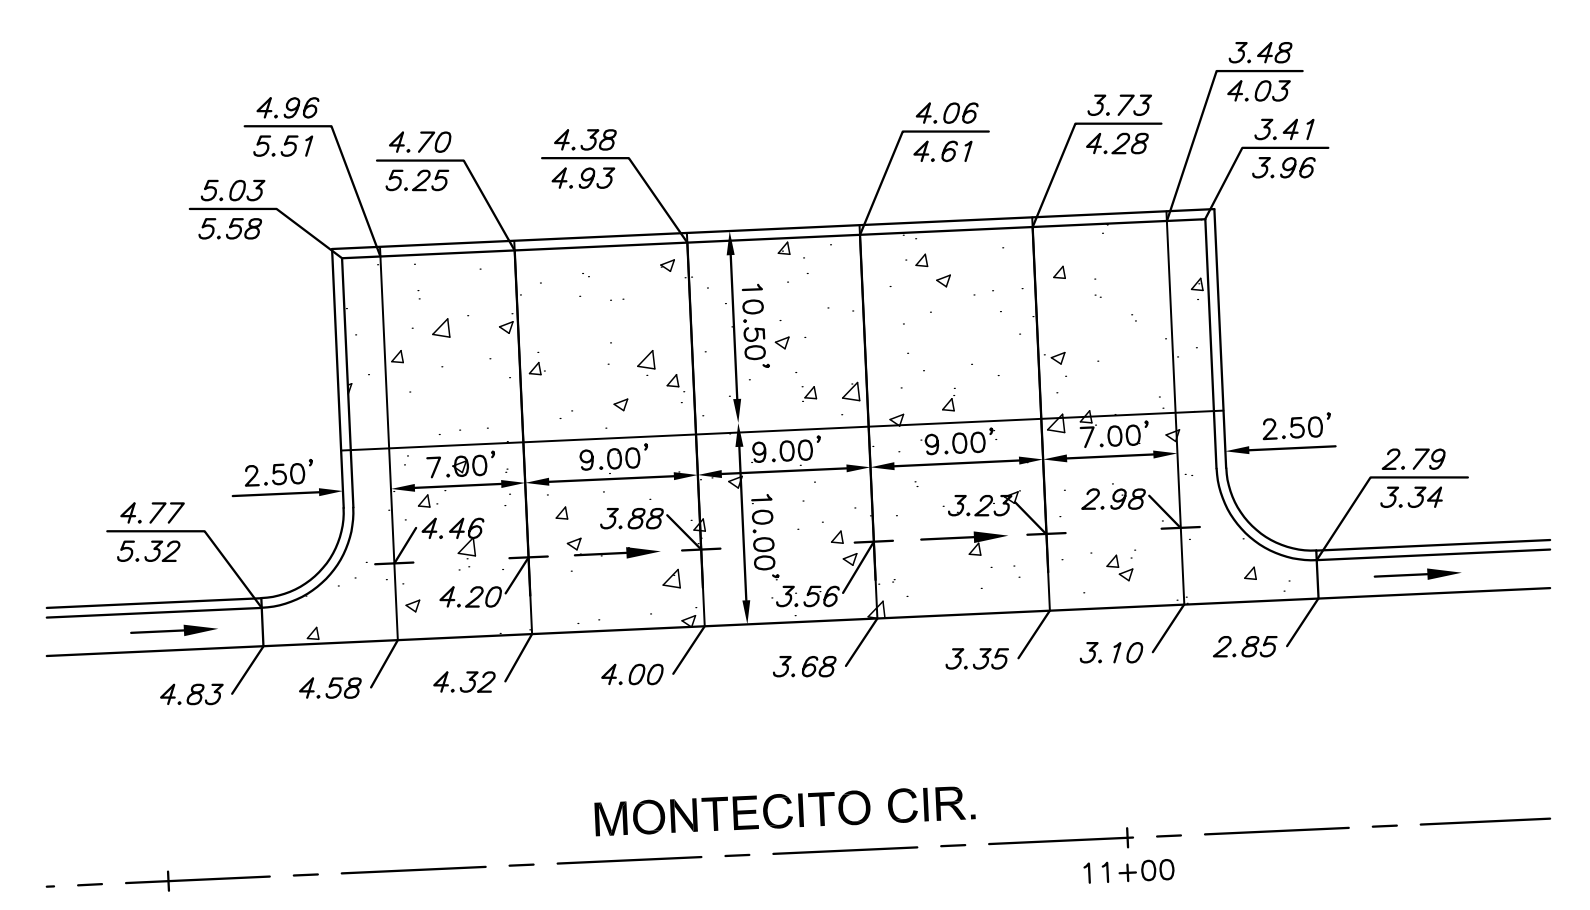
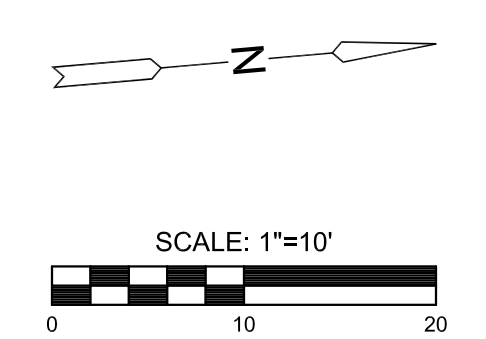
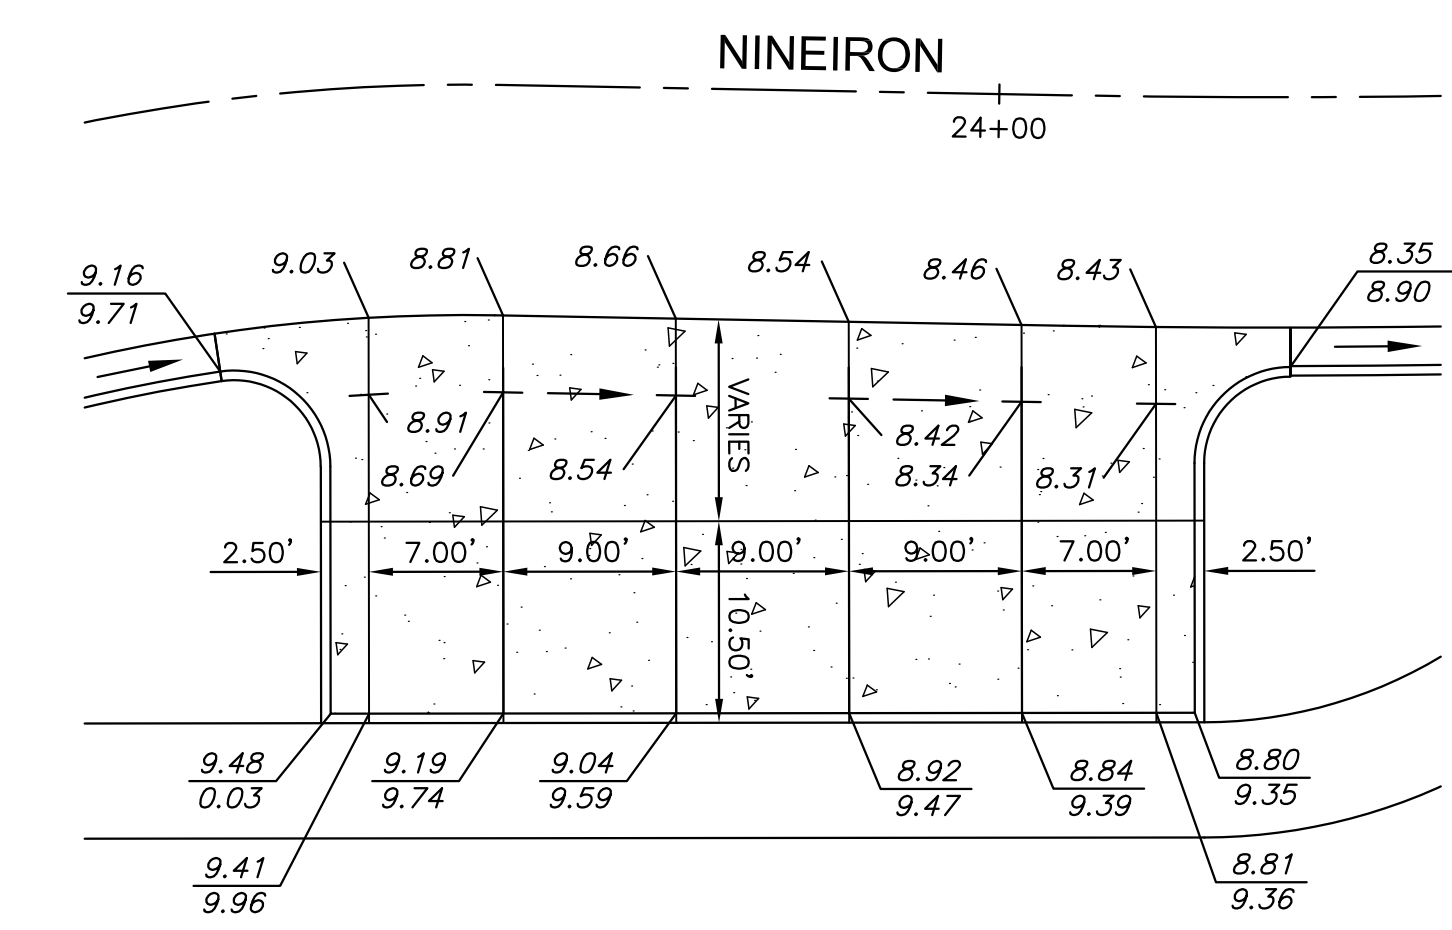
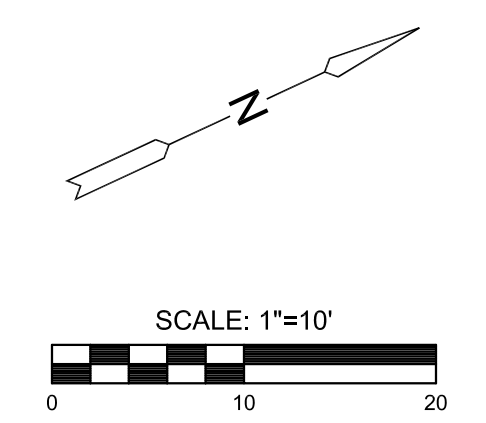


PLOTTED: Wednesday, July 29, 2015 @ 10:27AM

J:\PROJECTS\2015\1301010292_PERFECTION_COURTYARDS_AT_AUBURN-CIVIL\CAD\PAVPHASE2\10292_EP-04.DWG

PAVING & INCIDENTAL DRAINAGE FOR
COURTYARDS AT AUBURN HILLS
PHASE 2

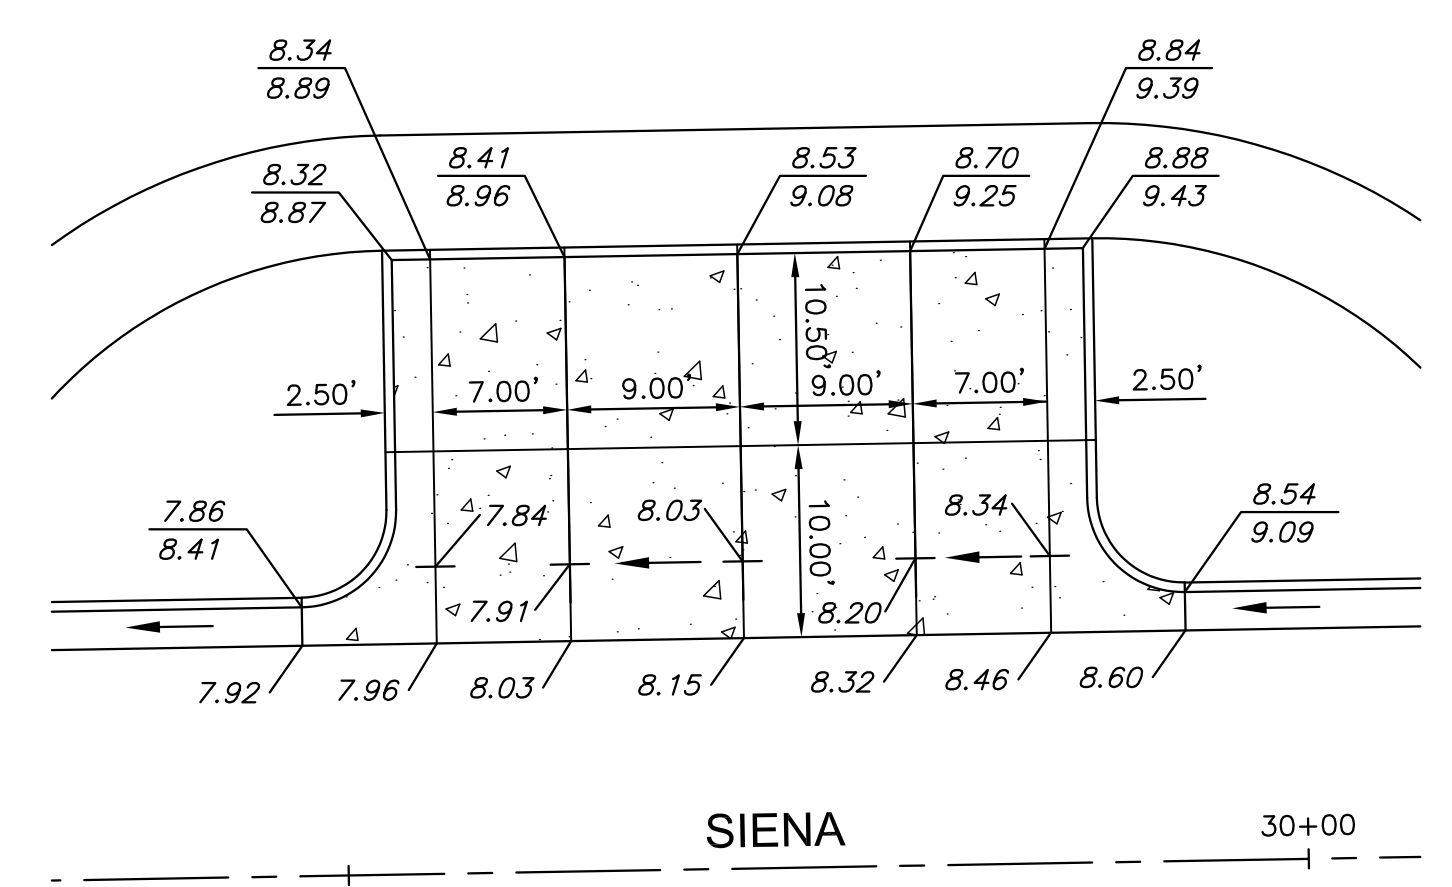

©2015 MKEC Engineering All Rights Reserved www.mkec.com
These drawings and their contents, including, but not limited to, all concepts, designs, & ideas are the exclusive property of MKEC Engineering (MKEC), and may not be used or reproduced in any way without the express consent of MKEC.

VALLEY GUTTER DETAILS		
PROJECT NO.	472-85129	
DATE	JULY 2015	
SCALE	#####	
DESIGNED	DRAWN	CHECKED
DFL	KKL	GJA
NO.	REVISION	DATE
SHEET NO.		
10 OF 31		