



**EXPANSION JOINT**


NOTE: Extra Thickness to be Subsidiary to Price of Square Yards Pavement

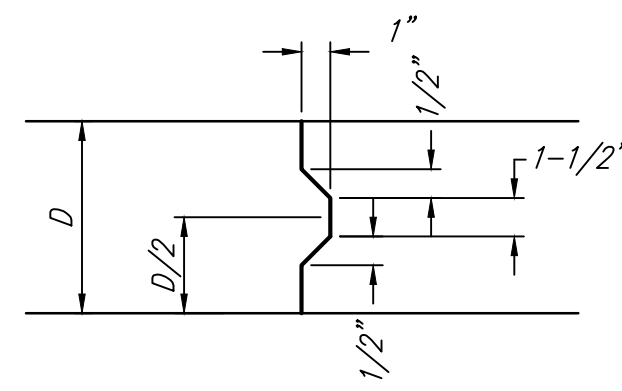


**KEYWAY DETAIL**

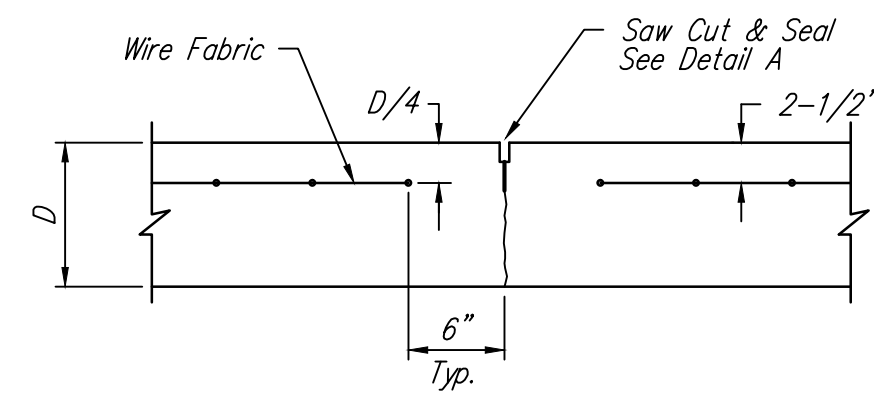


**CONTRACTION JOINT DETAIL (C.J.)**

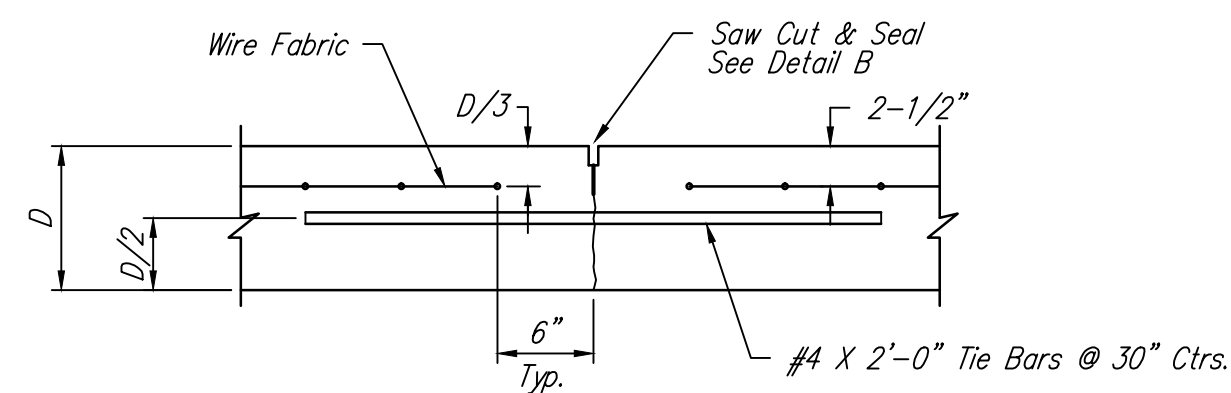


**LONGITUDINAL JOINT DETAIL (L.J.)**

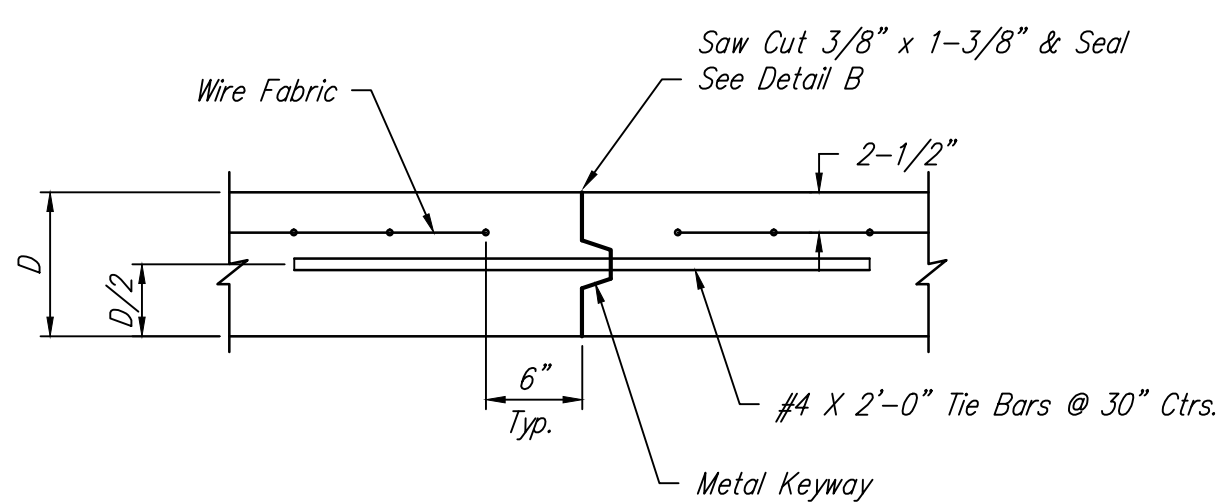


**OPTIONAL LONGITUDINAL JOINT DETAIL (L.J.) (CONSTRUCTION JOINT)**

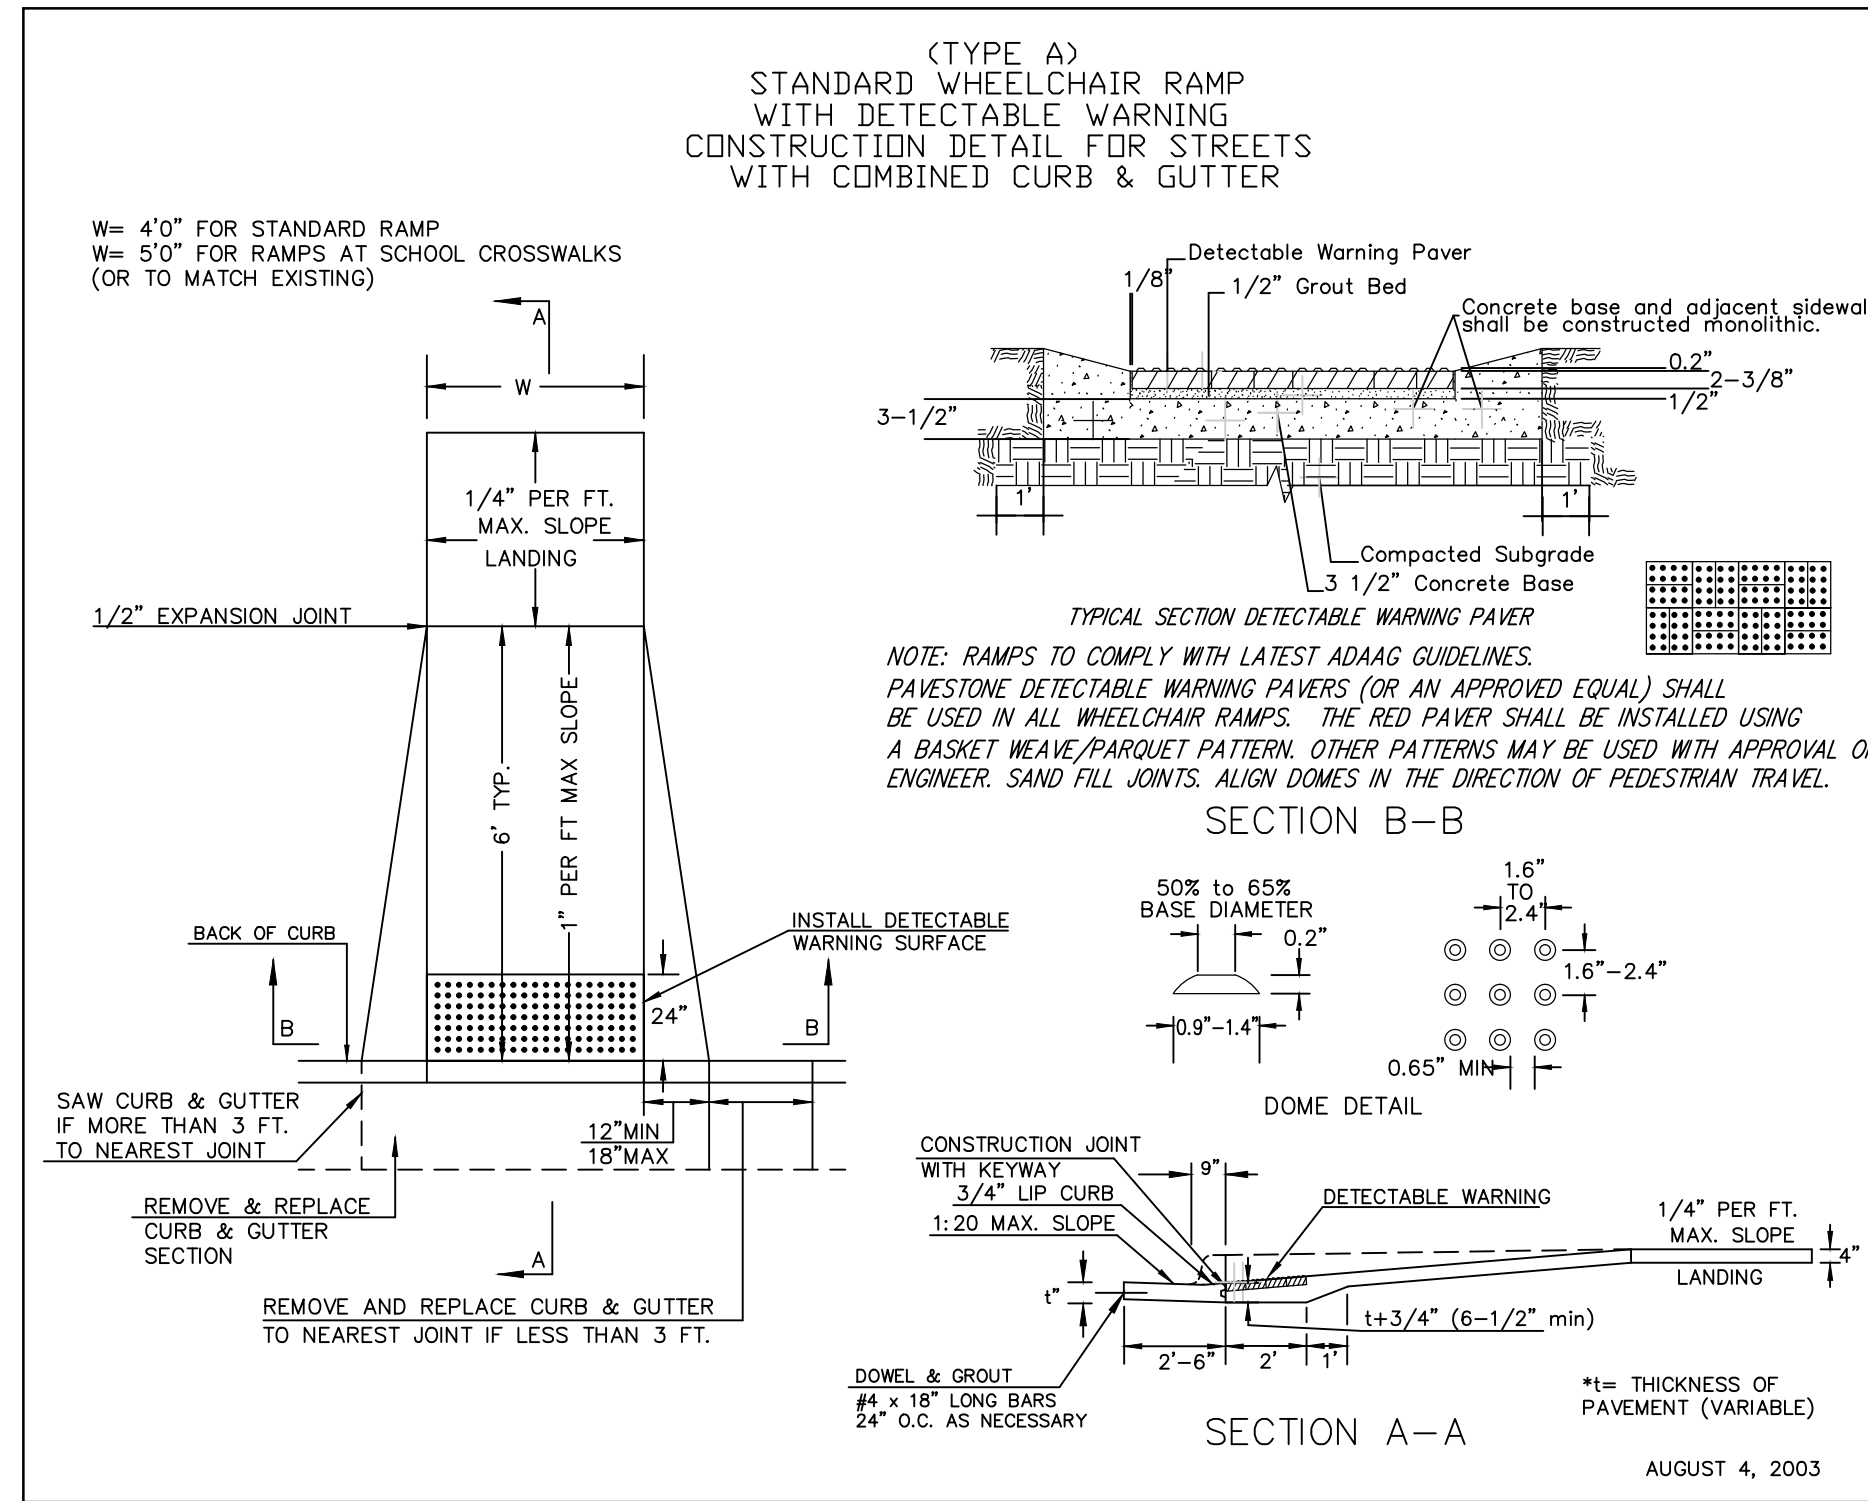


**WHEELCHAIR RAMP DETAIL**

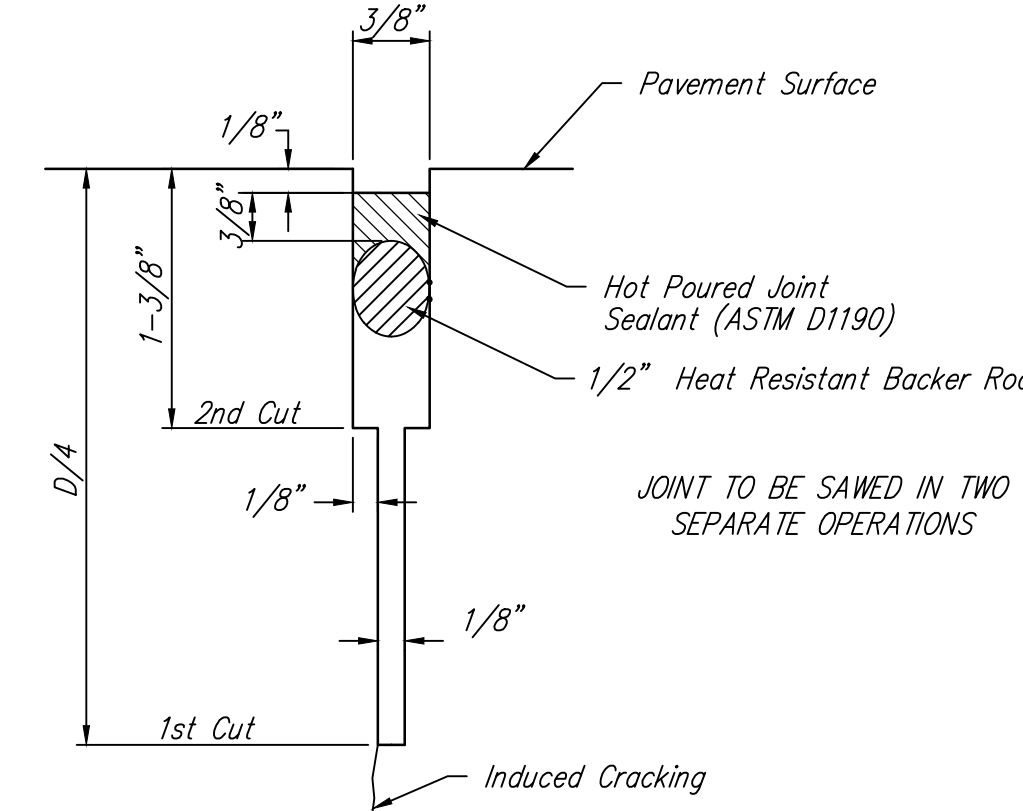


**SAW JOINT DETAIL "A"**

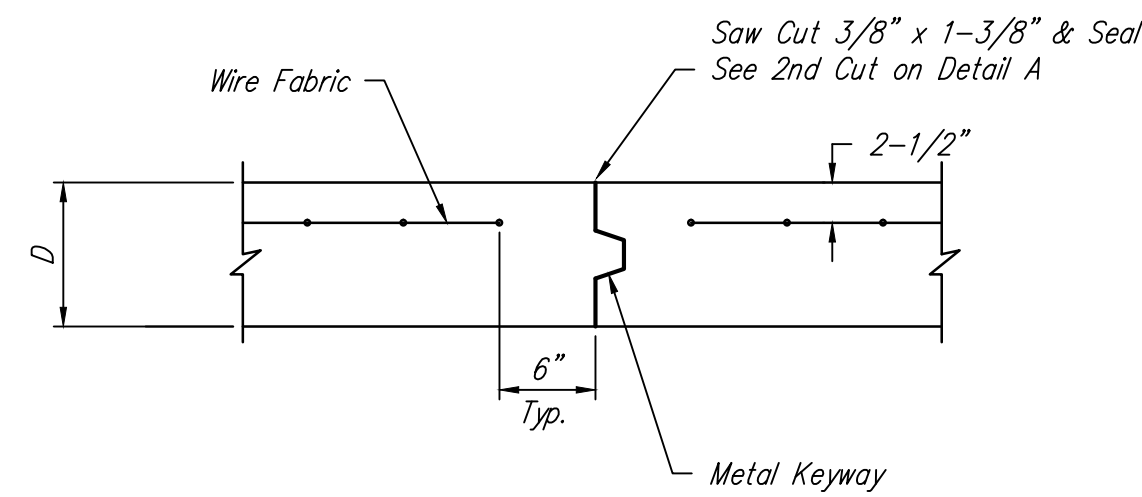


**OPTIONAL CONTRACTION JOINT (CONSTRUCTION JOINT)**

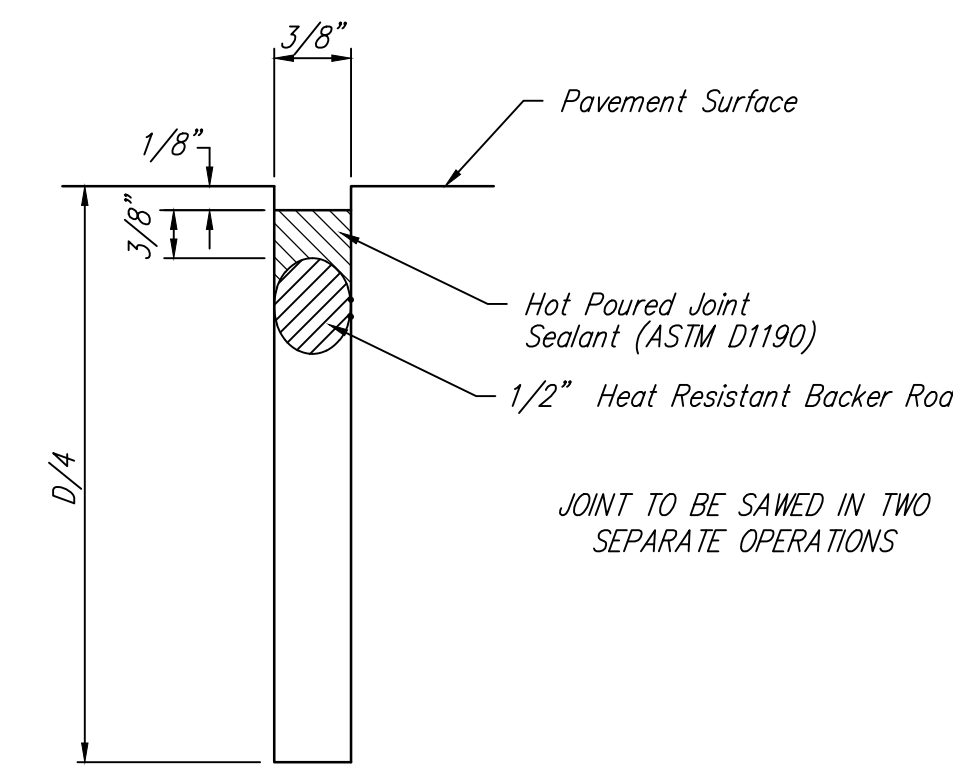


**SAW JOINT DETAIL "B"**

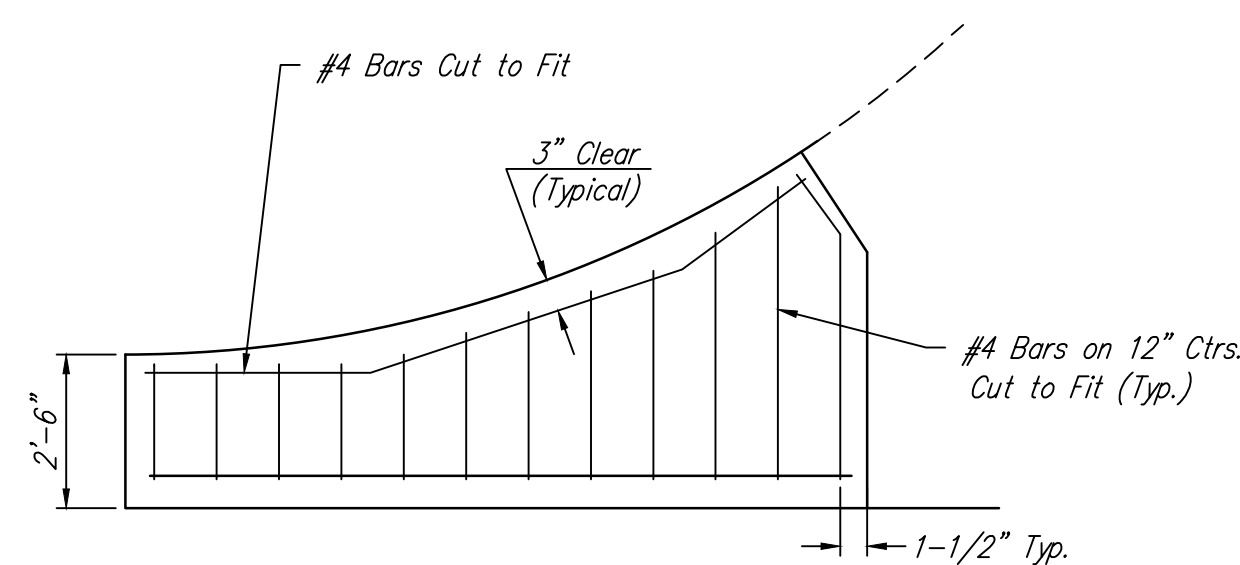


**WING REINFORCING DETAIL**

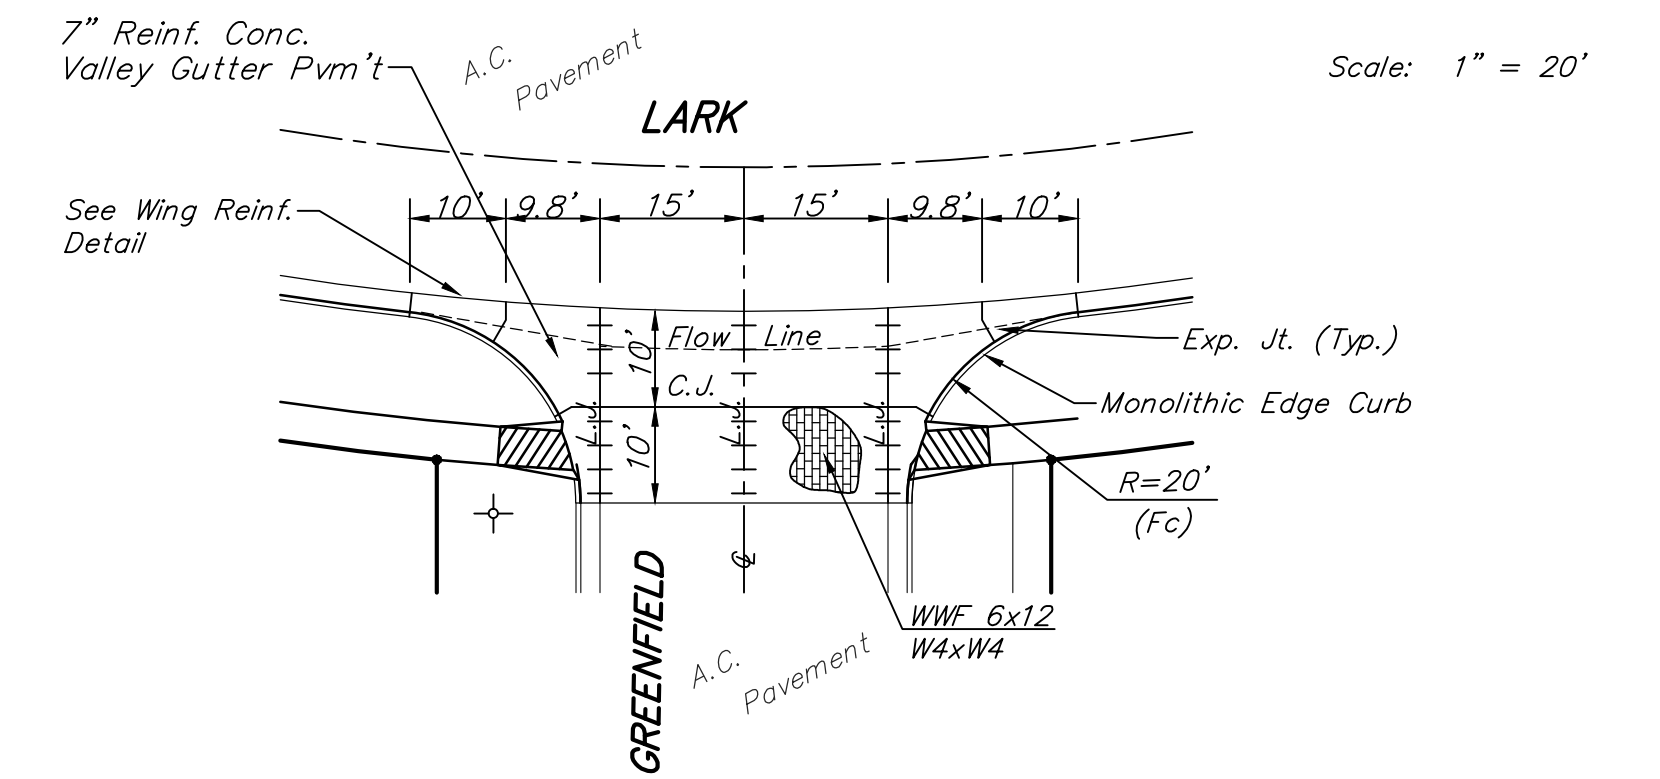

Scale: 1" = 20'

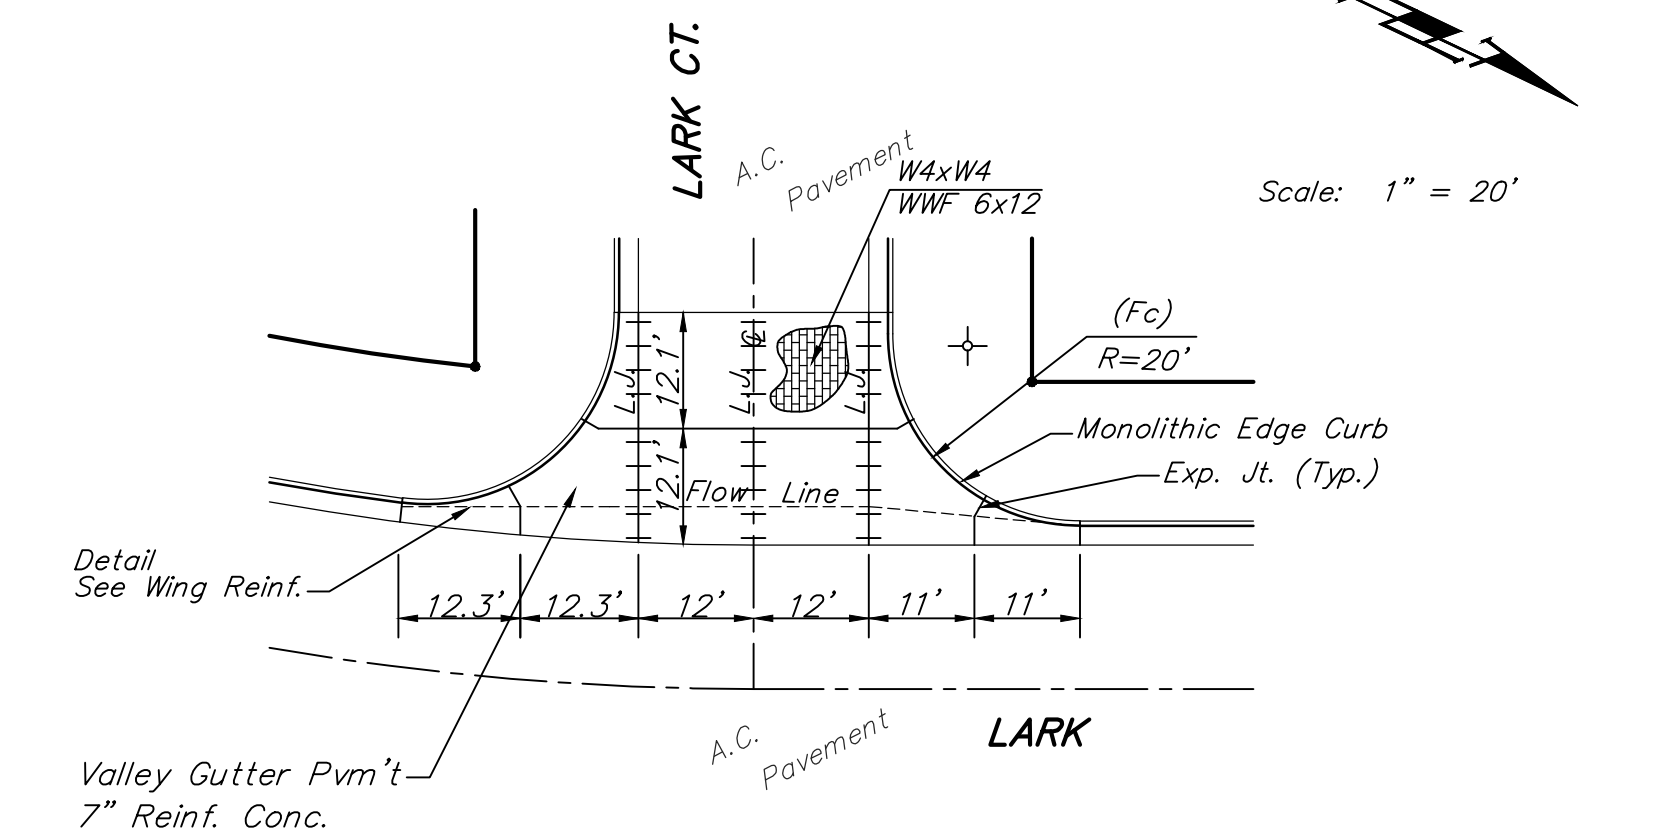

Scale: 1" = 20'

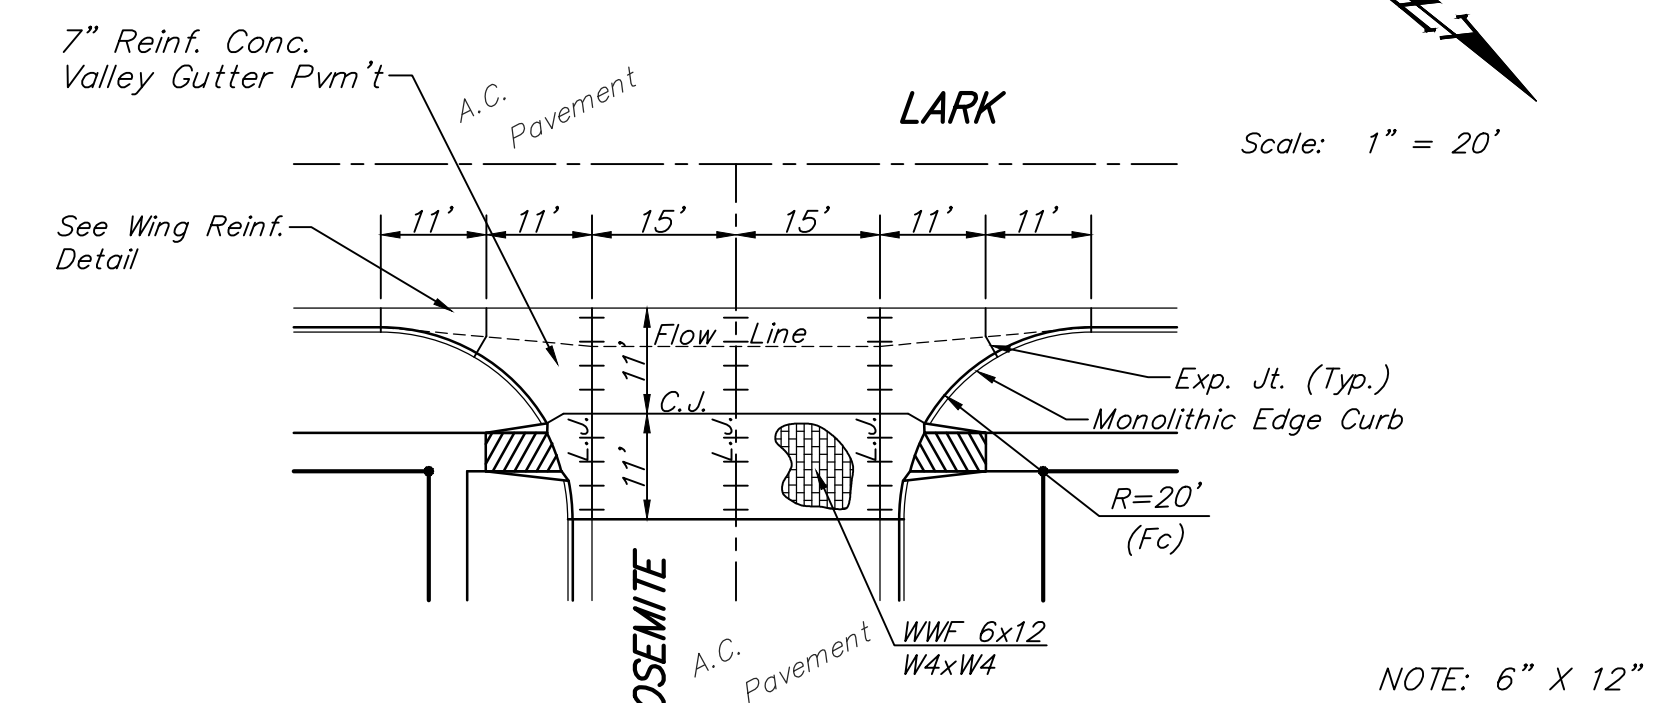

Scale: 1" = 20'

NOTE: 6" X 12" W4XW4 Wire Fabric Reinforcing Shall Be Placed So That The Wires With The 6" Spacing Will Run Parallel With The Longitudinal Joints.

		SOUTHERN RIDGE 3RD & 4TH ADD	
		MISCELLANEOUS DETAILS	
Baughman Company, P.A. 115 Ellis St. Wichita, KS 67211 P 316.262.7271 F 316.262.0149			
ENGINEERING - I SURVEYING - I PLANNING - I LANDSCAPE ARCHITECTURE			
PROJECT NUMBER 472-84344	DESIGN STAFF	DRAWN STAFF	
REVISIONS:	APPROVED	DATE	03/08
	SCALE	NONE	
	SHEET	6 OF 30	