



EXC = 4.7  
LF = 0.3  
CF = 0.1

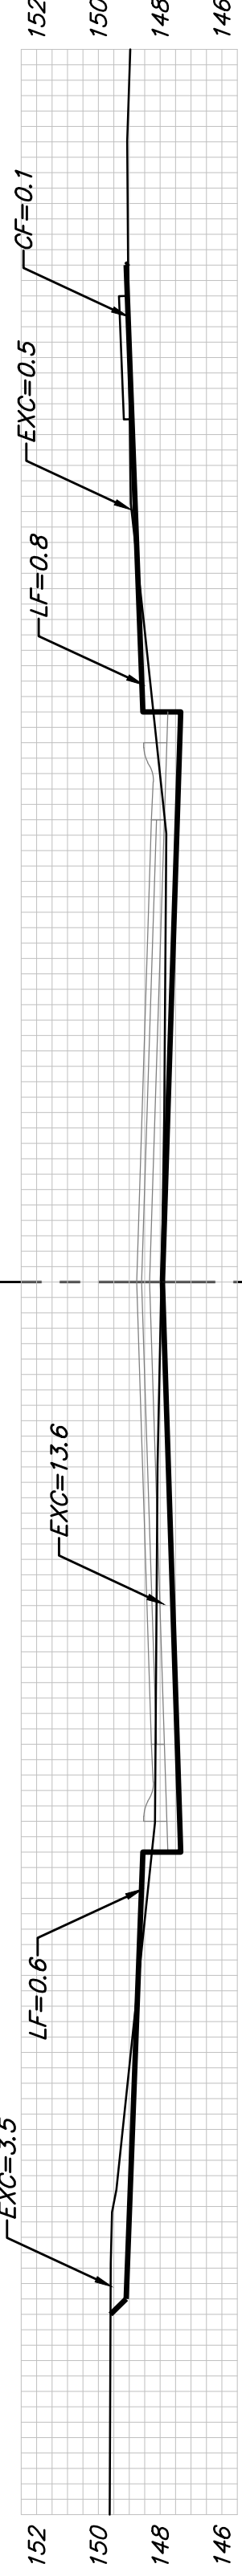


3+43.26

EXC = 24.1  
LF = 0.9  
CF = 0.1

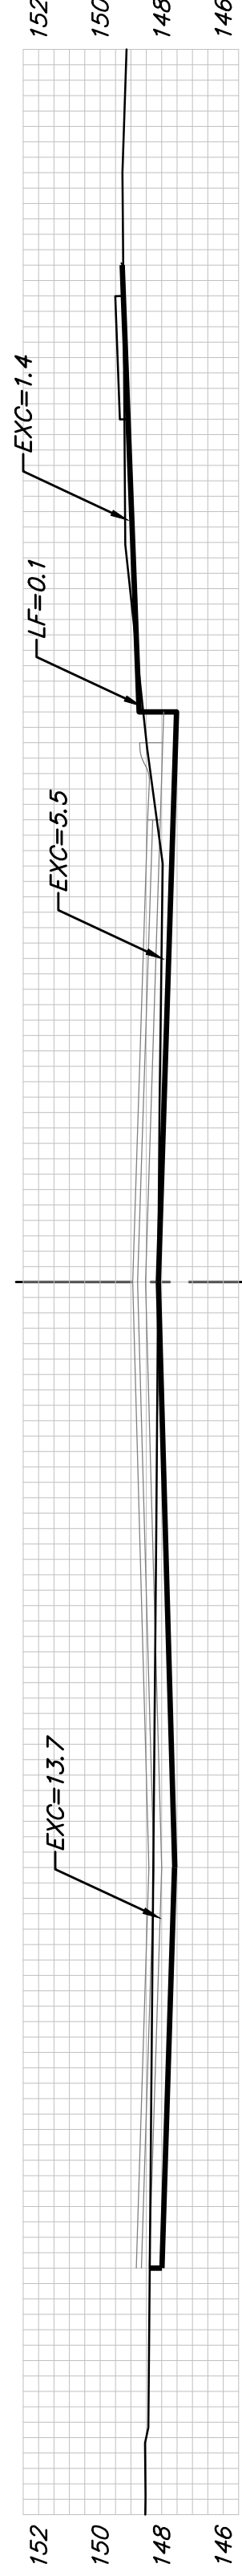


3+09.26

EXC = 23.3  
LF = 2.9  
CF = 0.6

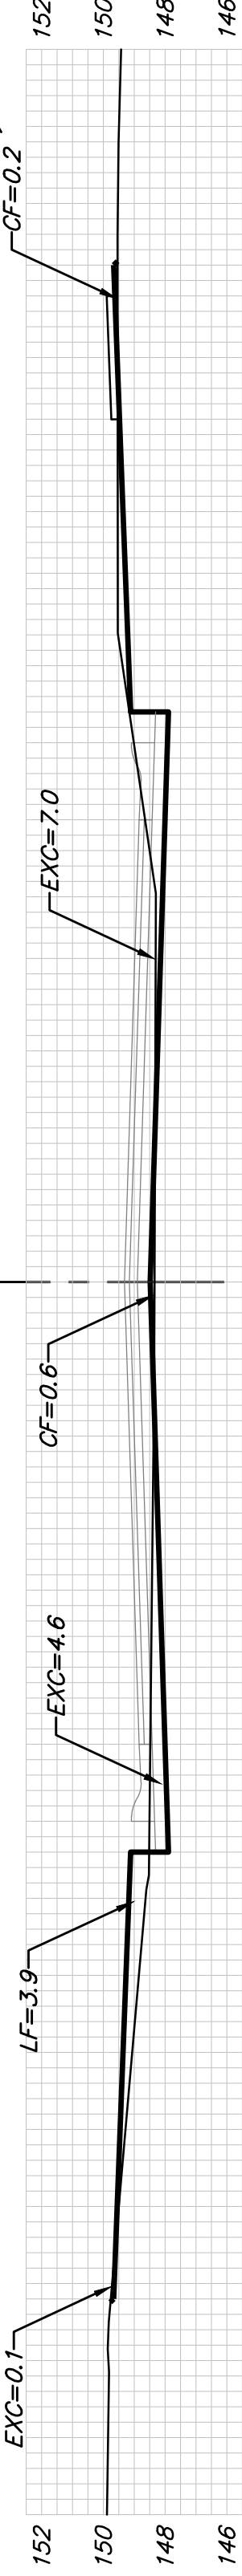


2+70.37

EXC = 10.7  
LF = 2.5  
CF = 0.4

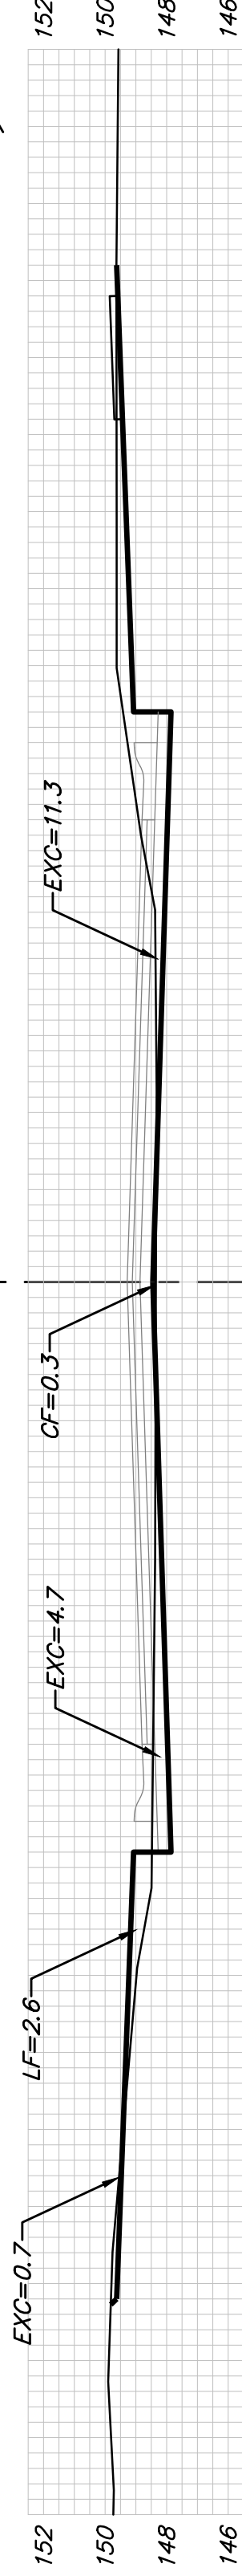


2+50

EXC = 25.8  
LF = 3.4  
CF = 2.3

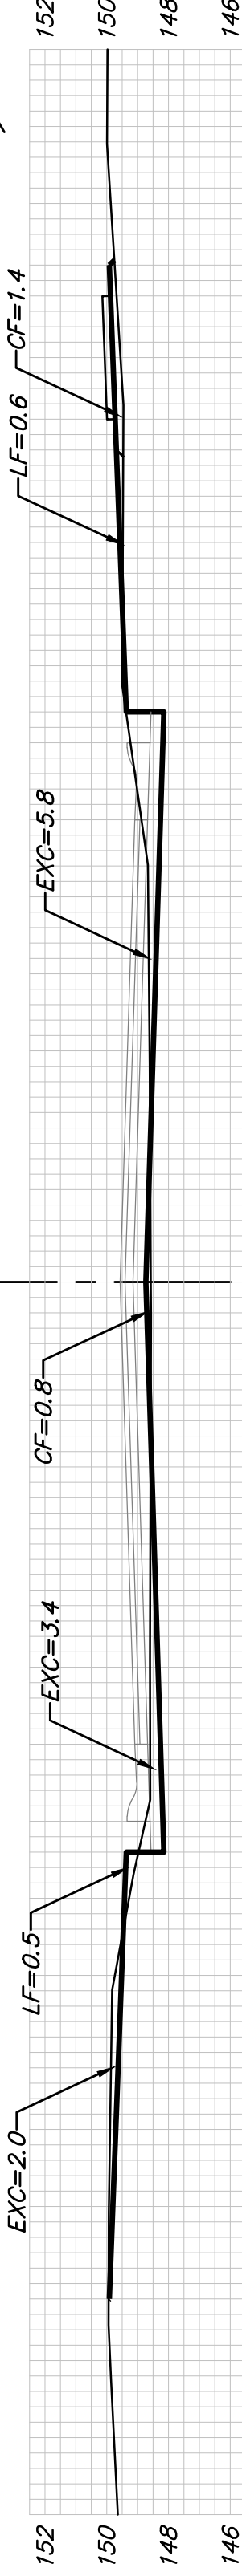


2+00

EXC = 6.6  
LF = 1.7  
CF = 2.0

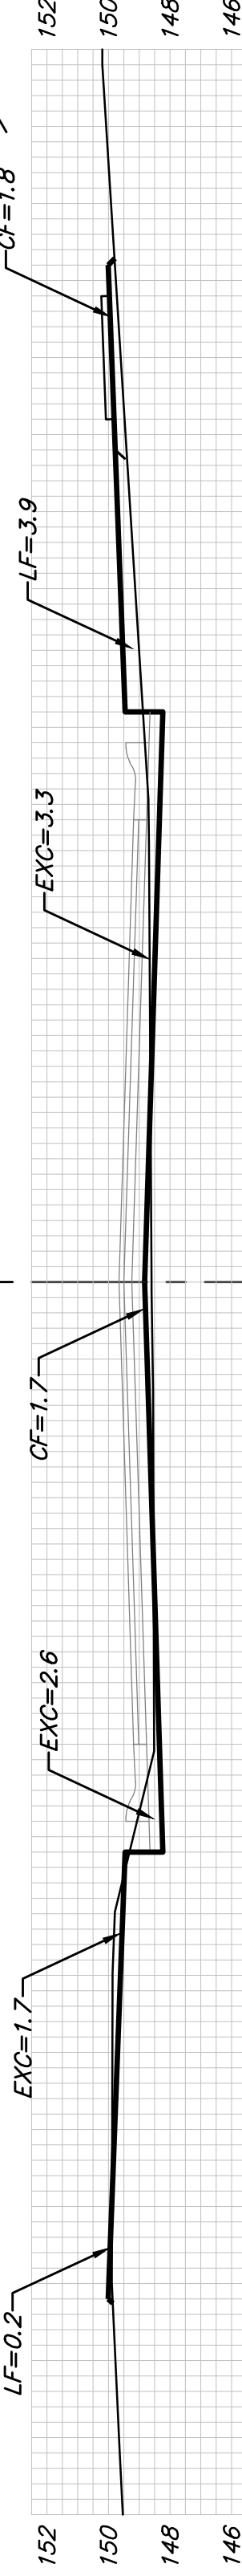


1+81.04

EXC = 15.8  
LF = 4.6  
CF = 1.2

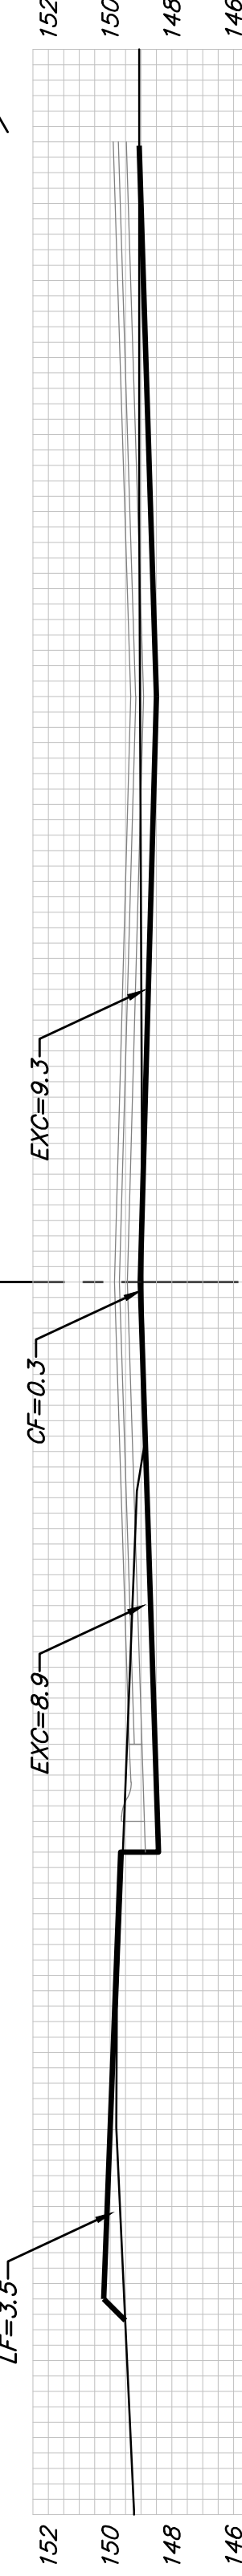


1+48.04

EXC = 31.5  
LF = 2.8  
CF = 0.2

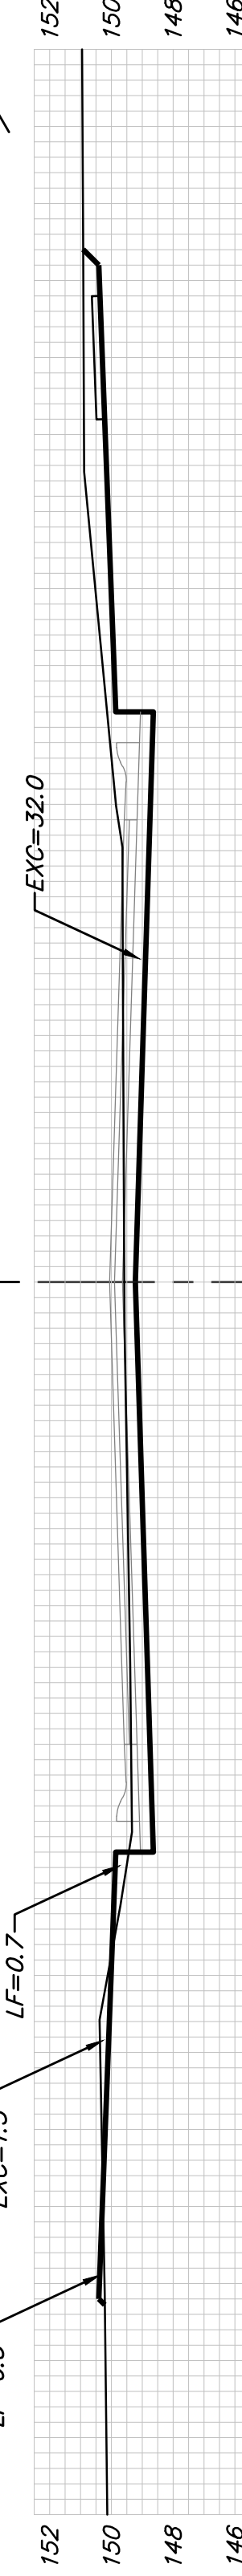


1+15.03

EXC = 33.4  
LF = 5.9  
CF = 0.1

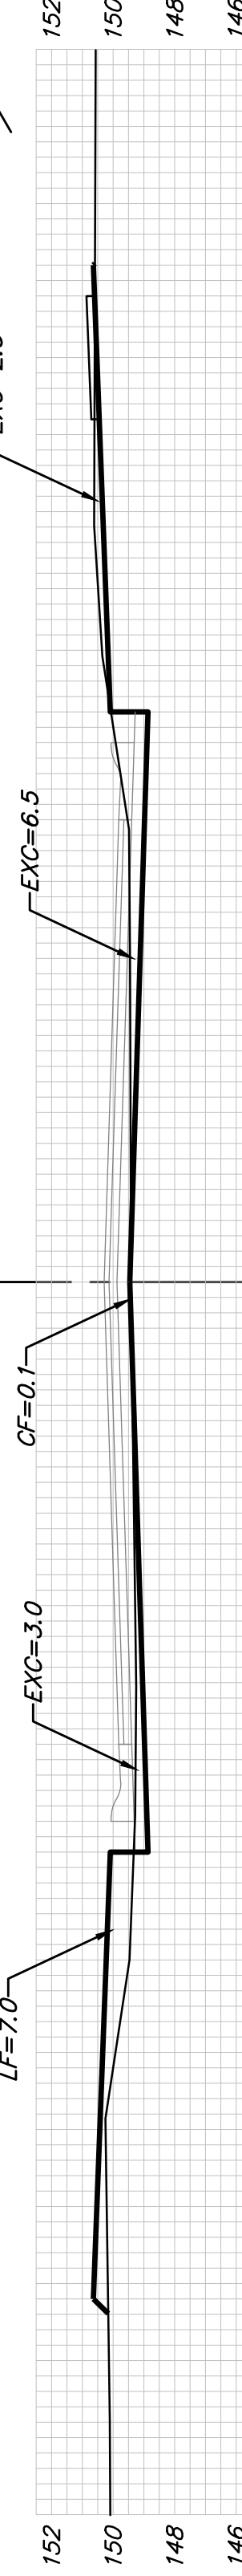


0+75.06

EXC = 17.9  
LF = 5.1  
CF = 0.1

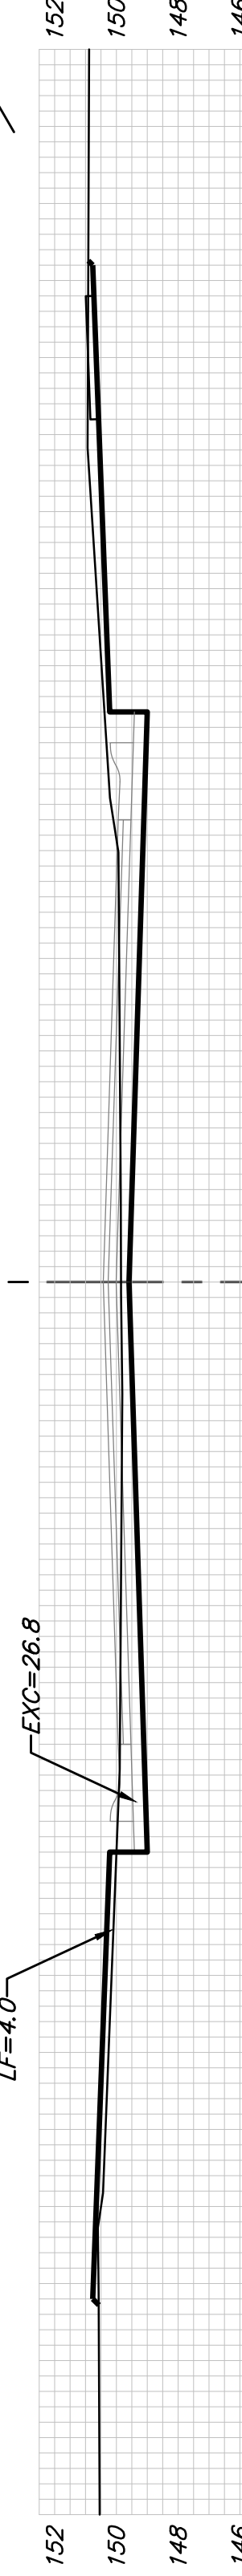

0+50

EXC = 94.3  
LF = 3.3  
CF = 0.1

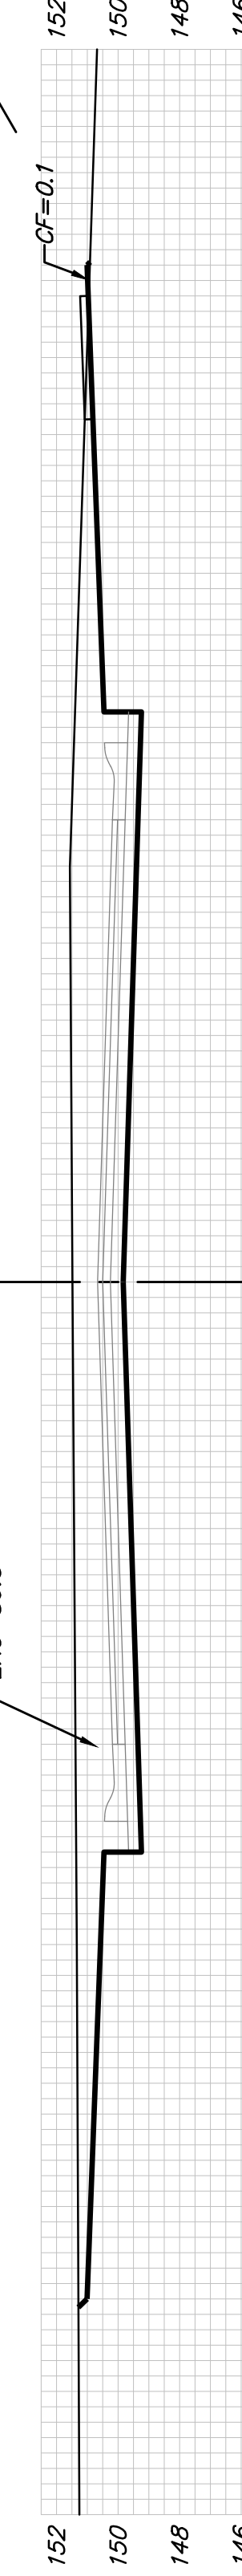

0+05.00

LARK

Sheet Totals:

Excavation = 288.1 C.Y.  
Loose Fill = 33.4 C.Y.  
Compacted Fill = 7.2 C.Y.

Baughman logo and project information including company name, address, and sheet number 24 of 30.