




STATE	PROJECT NO.	YEAR	SHEET NO.	TOTAL SHEETS
KANSAS	87 N-0612-01	2015	24	84

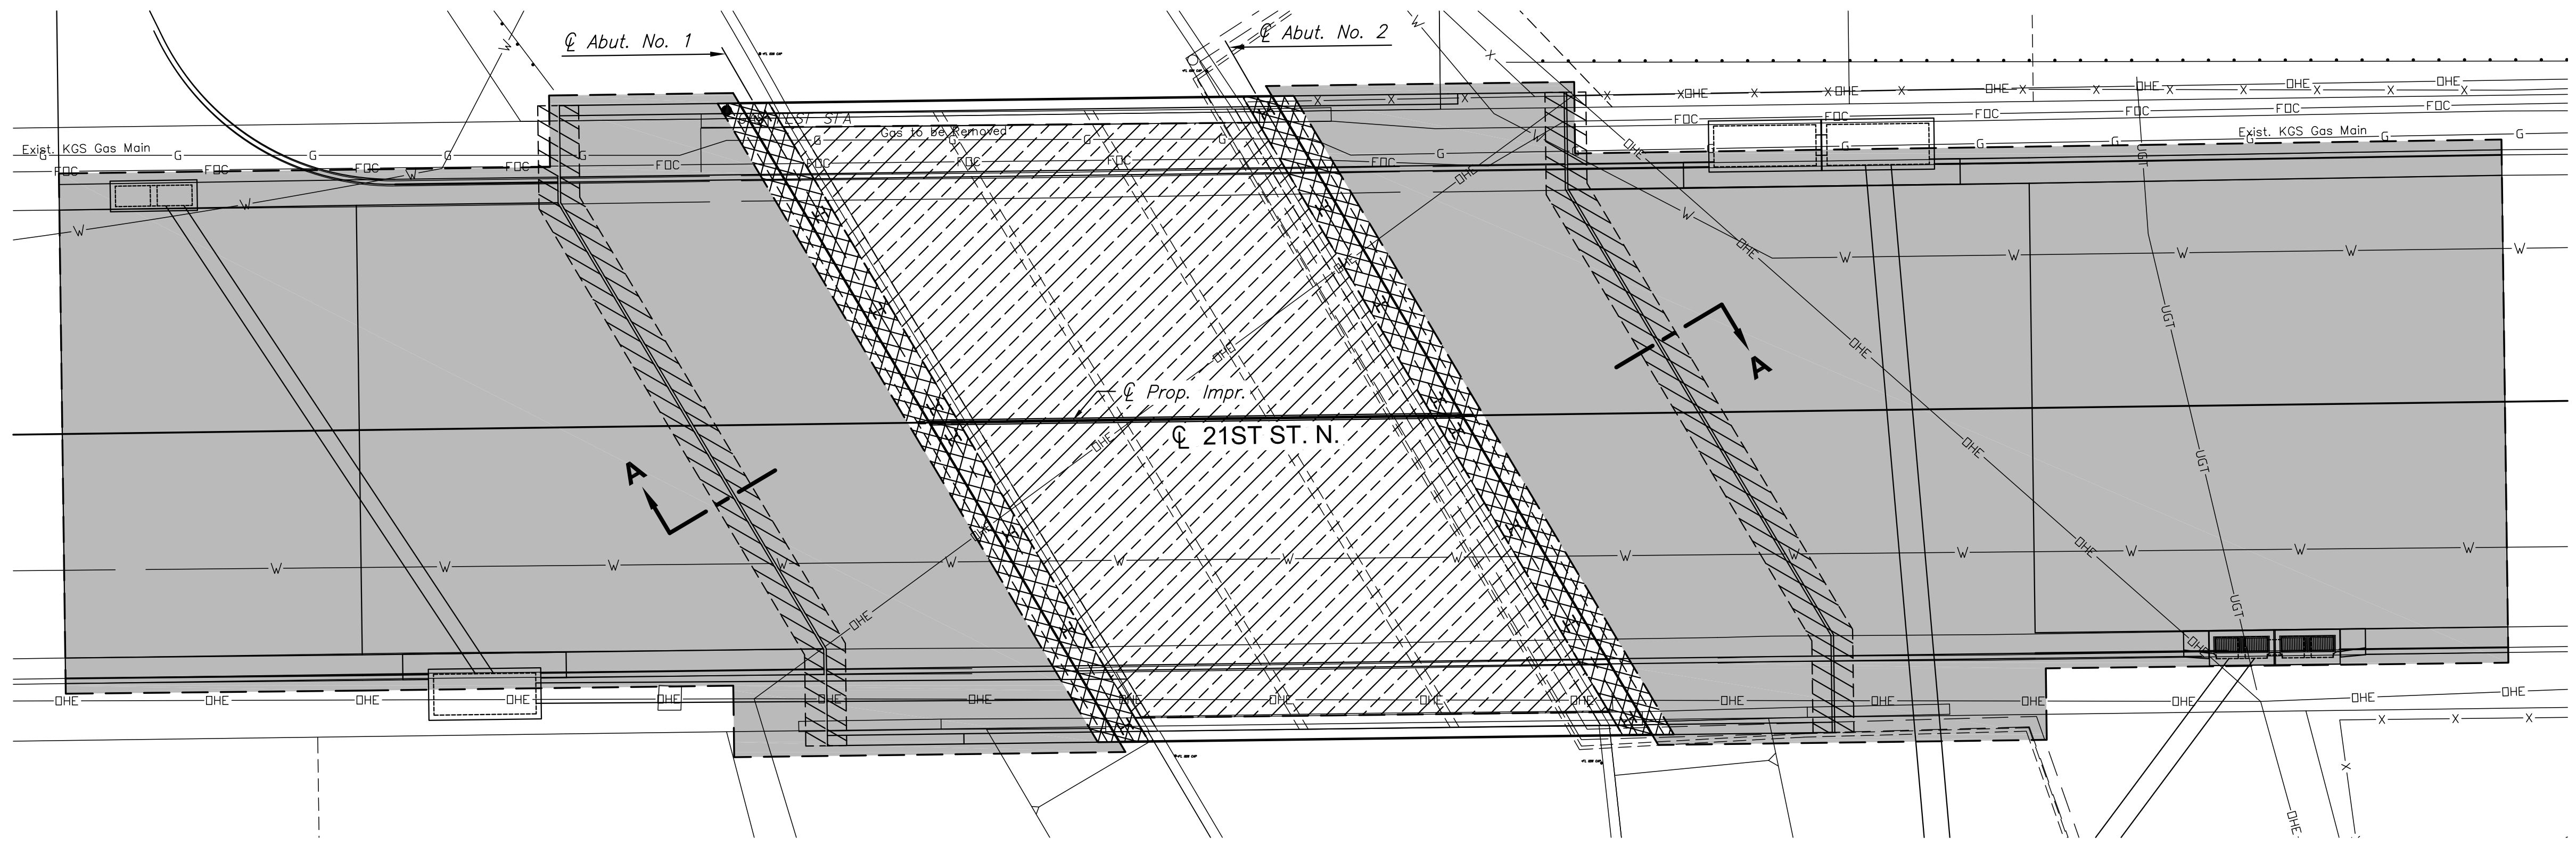


- LEGEND**
- Excavation Areas for Normal Pavement Section
 - Excavation Areas for Partial Demolition of Existing RFB
 - Excavation Areas for Bridge Approach Slab Footing
 - Excavation Areas for Bridge Abutments

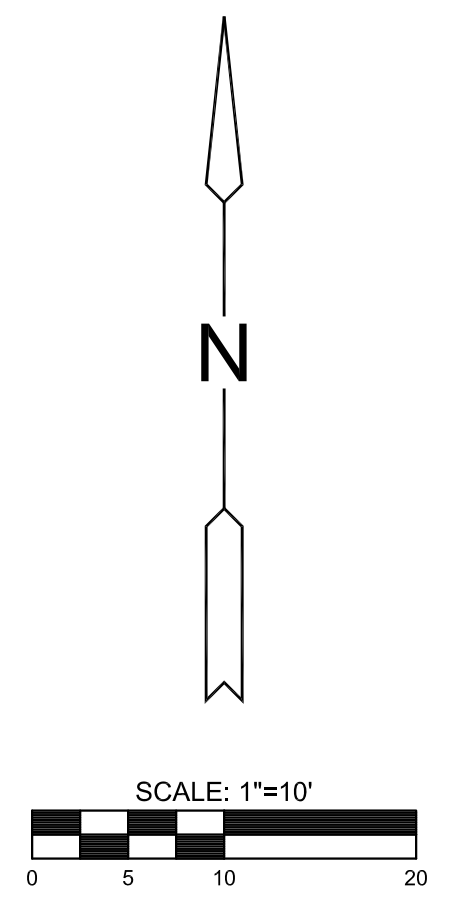


PLAN - EXCAVATION FOR ROADWAY AND BRIDGE

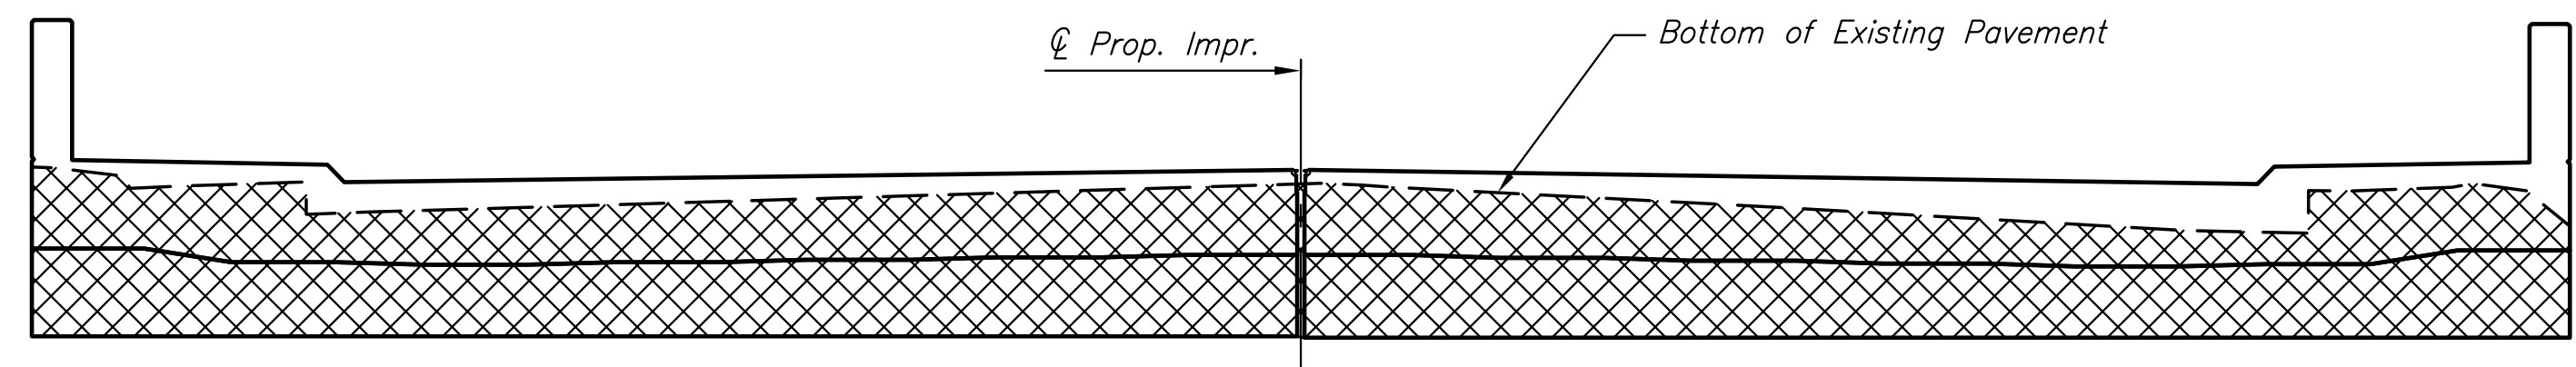

ELEVATION - BRIDGE ABUTMENT NO. 1
Shown Along \varnothing Abut. No. 1 (Looking Forward Station)

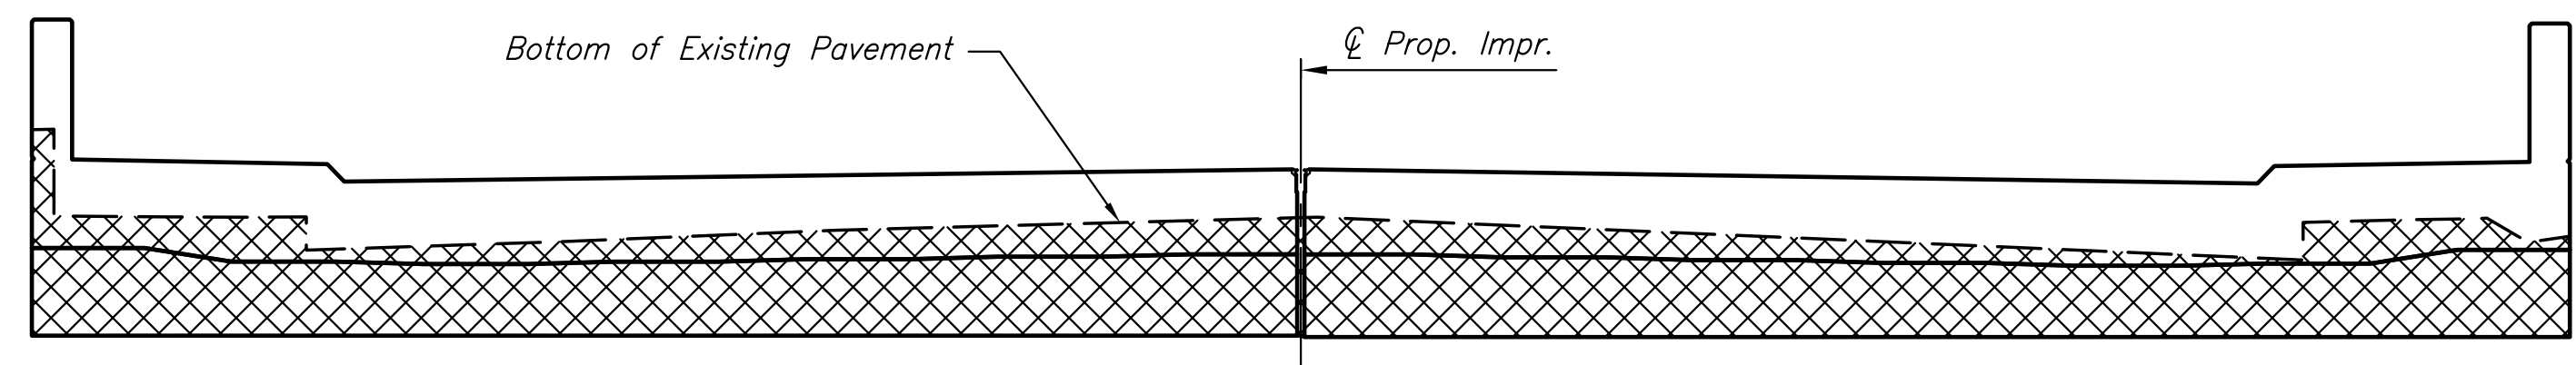

ELEVATION - BRIDGE ABUTMENT NO. 2
Shown Along \varnothing Abut. No. 2 (Looking Forward Station)

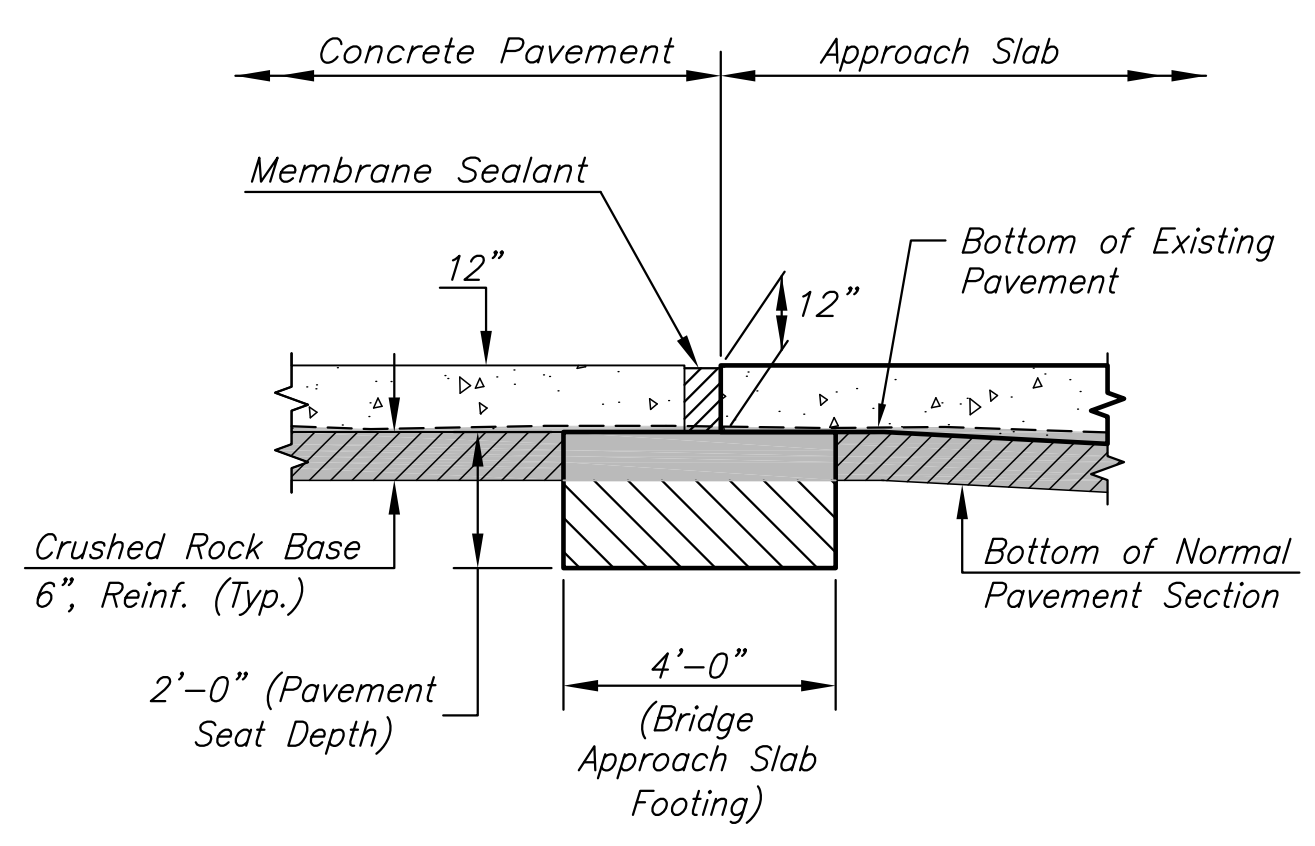

TYPICAL PAVEMENT SECTION 'A'
Shown at Pavement Seat

NOTES:

1. Quantities provided are for information only.
2. Excavation quantities shown on this sheet include all pervious material within the excavation limits as outlined. The volume of impervious materials such as existing pavement, structures, and concrete sidewalks that are to be removed have been subtracted from the quantities shown.
3. For the purposes of calculating quantities, an existing pavement depth of 8" was assumed.
4. Refer to Section 307 of the Special Provisions.

EXCAVATION QUANTITIES	
EXCAVATION AREA	QTY. (Cu. Yds.)
Pavement Section	284.1
Demo Exist. RFB	91.9
Bridge Approach Slab Footing	31.0
Bridge Abutments	125.7

CONSTRUCTION PLANS FOR
21ST STREET BRIDGE AT DERBY REFINERY
 WICHITA, KANSAS

©2015 MKEC Engineering All Rights Reserved www.mkec.com
 These drawings and their contents, including, but not limited to, all concepts, designs, & ideas are the exclusive property of MKEC Engineering (MKEC), and may not be used or reproduced in any way without the express consent of MKEC.

EXCAVATION PLAN FOR ROADWAY AND BRIDGE

PROJECT NO.	472-85120	
DATE	JULY 2015	
SCALE	NO SCALE	
DESIGNED	DRAWN	CHECKED
JRA	DMU	JRA

NO.	REVISION	DATE

SHEET NO.