

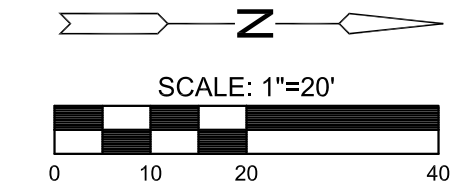
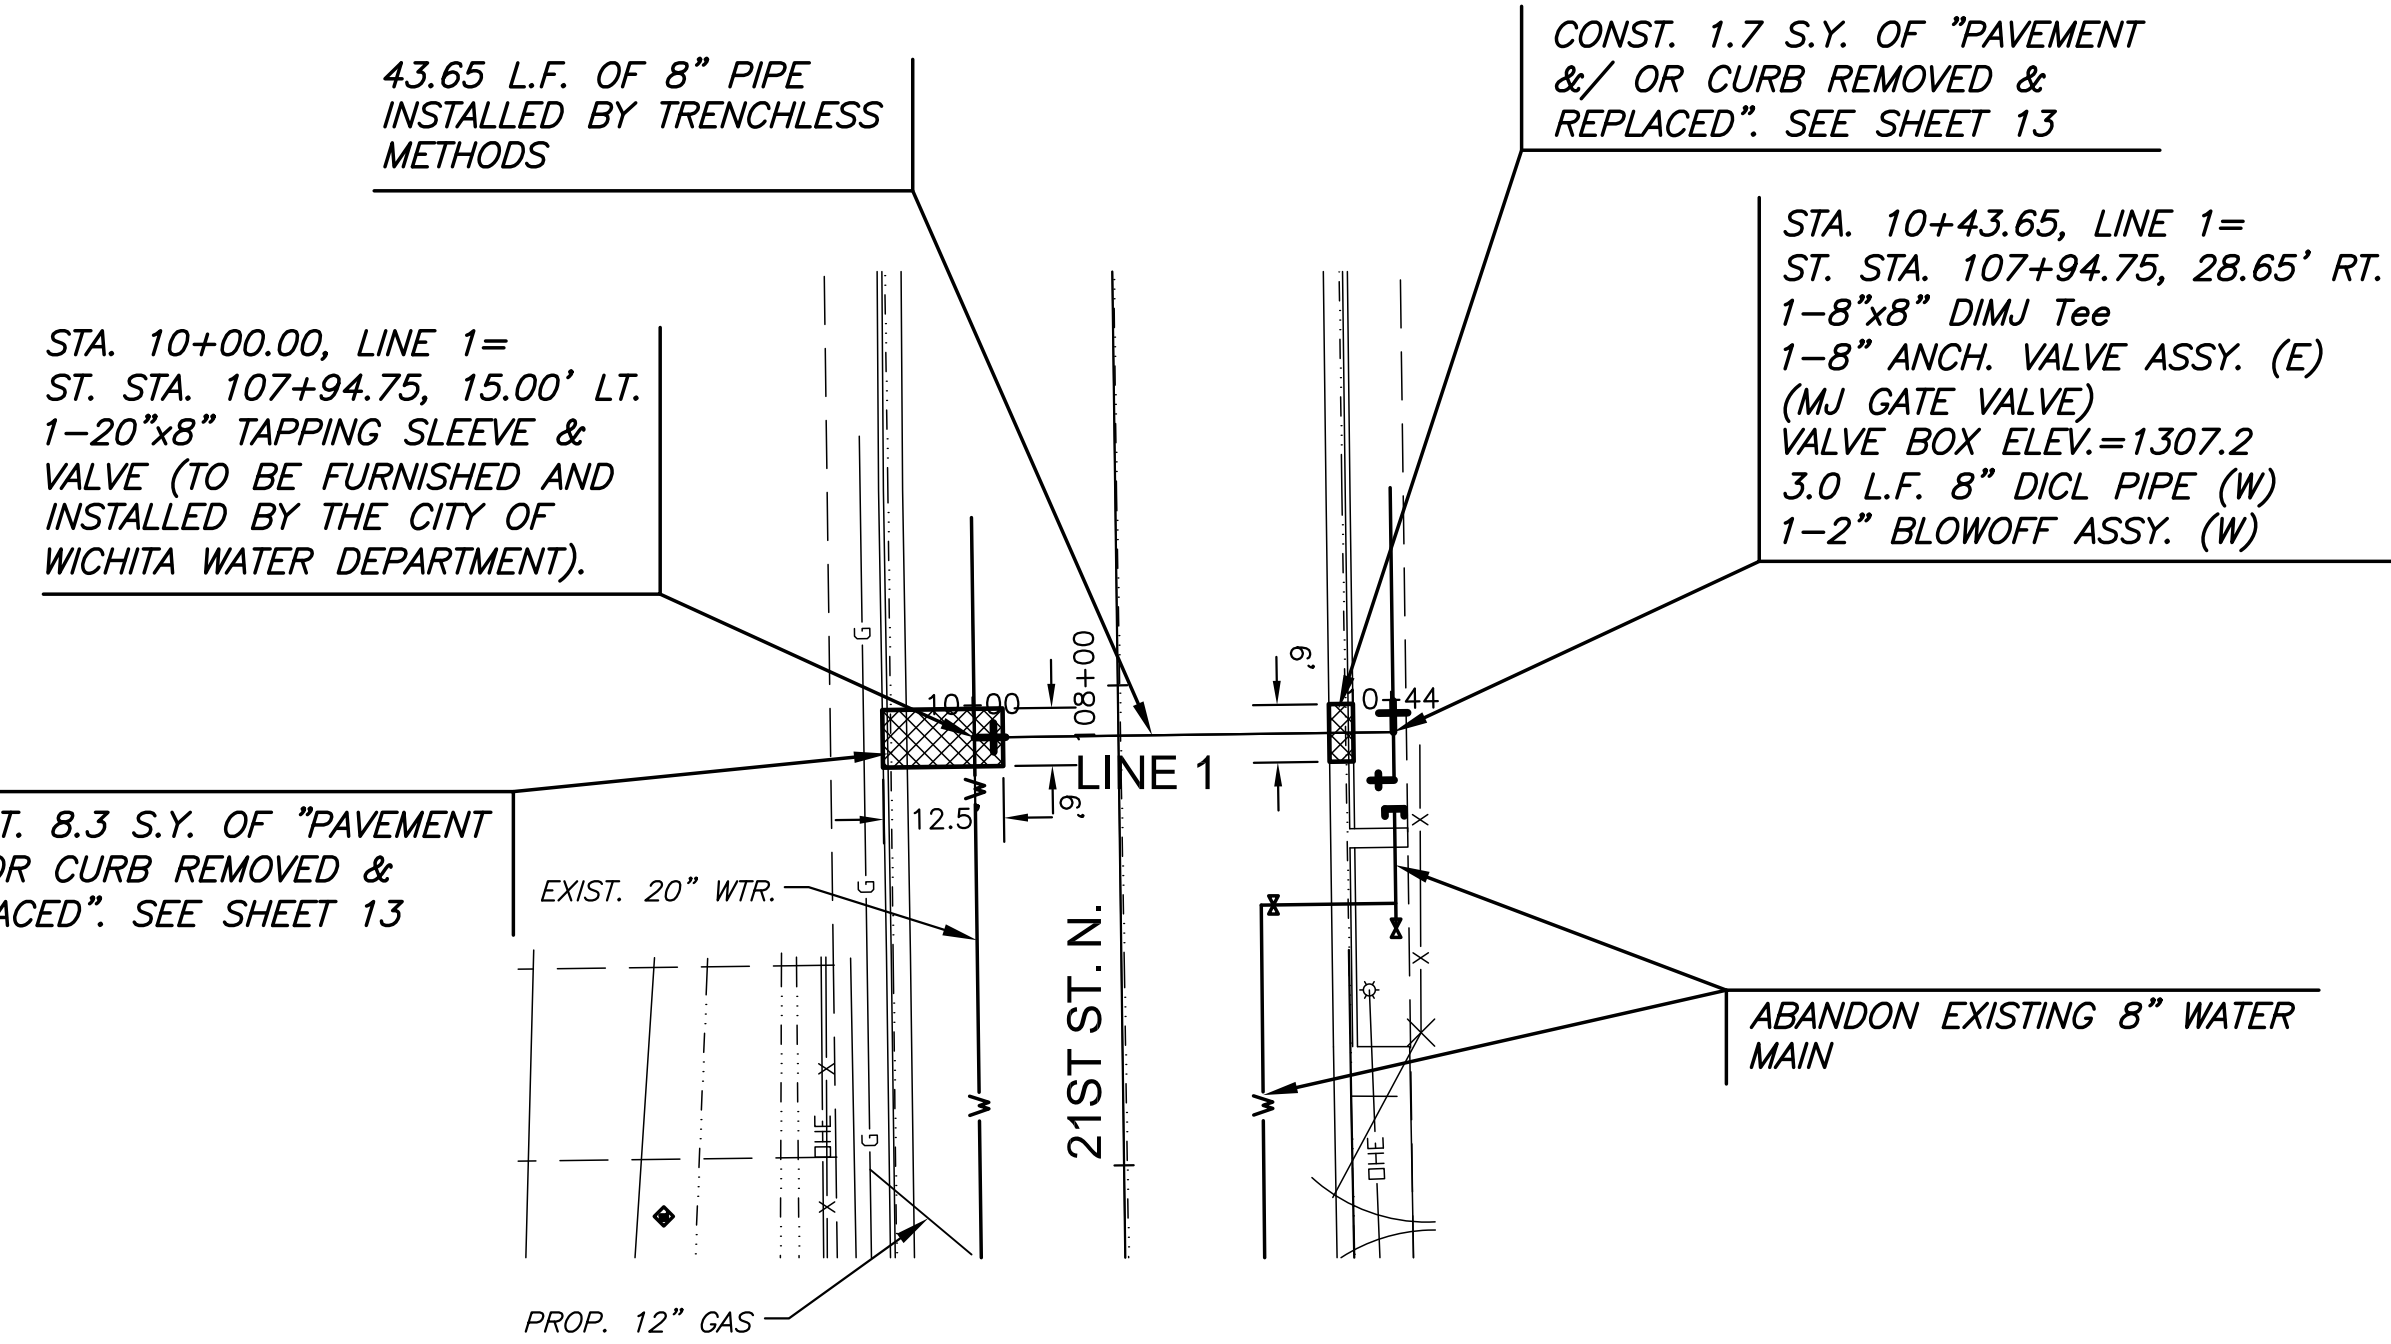


NOTE:  
CONTRACTOR TO VERIFY  
LOCATION AND ELEVATION OF  
EXIST. 8" WATER LINE PRIOR  
TO CONSTRUCTION.

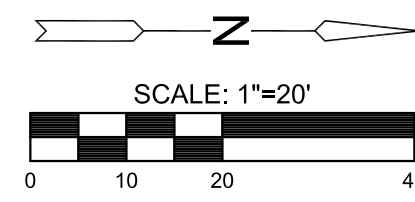

RECAPITULATION OF WATER QUANTITIES		
ITEM	QUANTITY	UNIT
PIPE, WL 8"	41	L.F.
PIPE, WL 8", DICL	3	L.F.
VALVE ASSEMBLY, ANCHORED 8"	1	EACH
VALVE ASSEMBLY, BLOWOFF 2"	2	EACH
PIPE CUT AND CAP, 8"	2	EACH
PAVEMENT &/OR CURB REMOVED AND REPLACED *	10.0	S.Y.

\* SEE SHEET 13 FOR PERMANENT PAVEMENT PATCH DETAIL

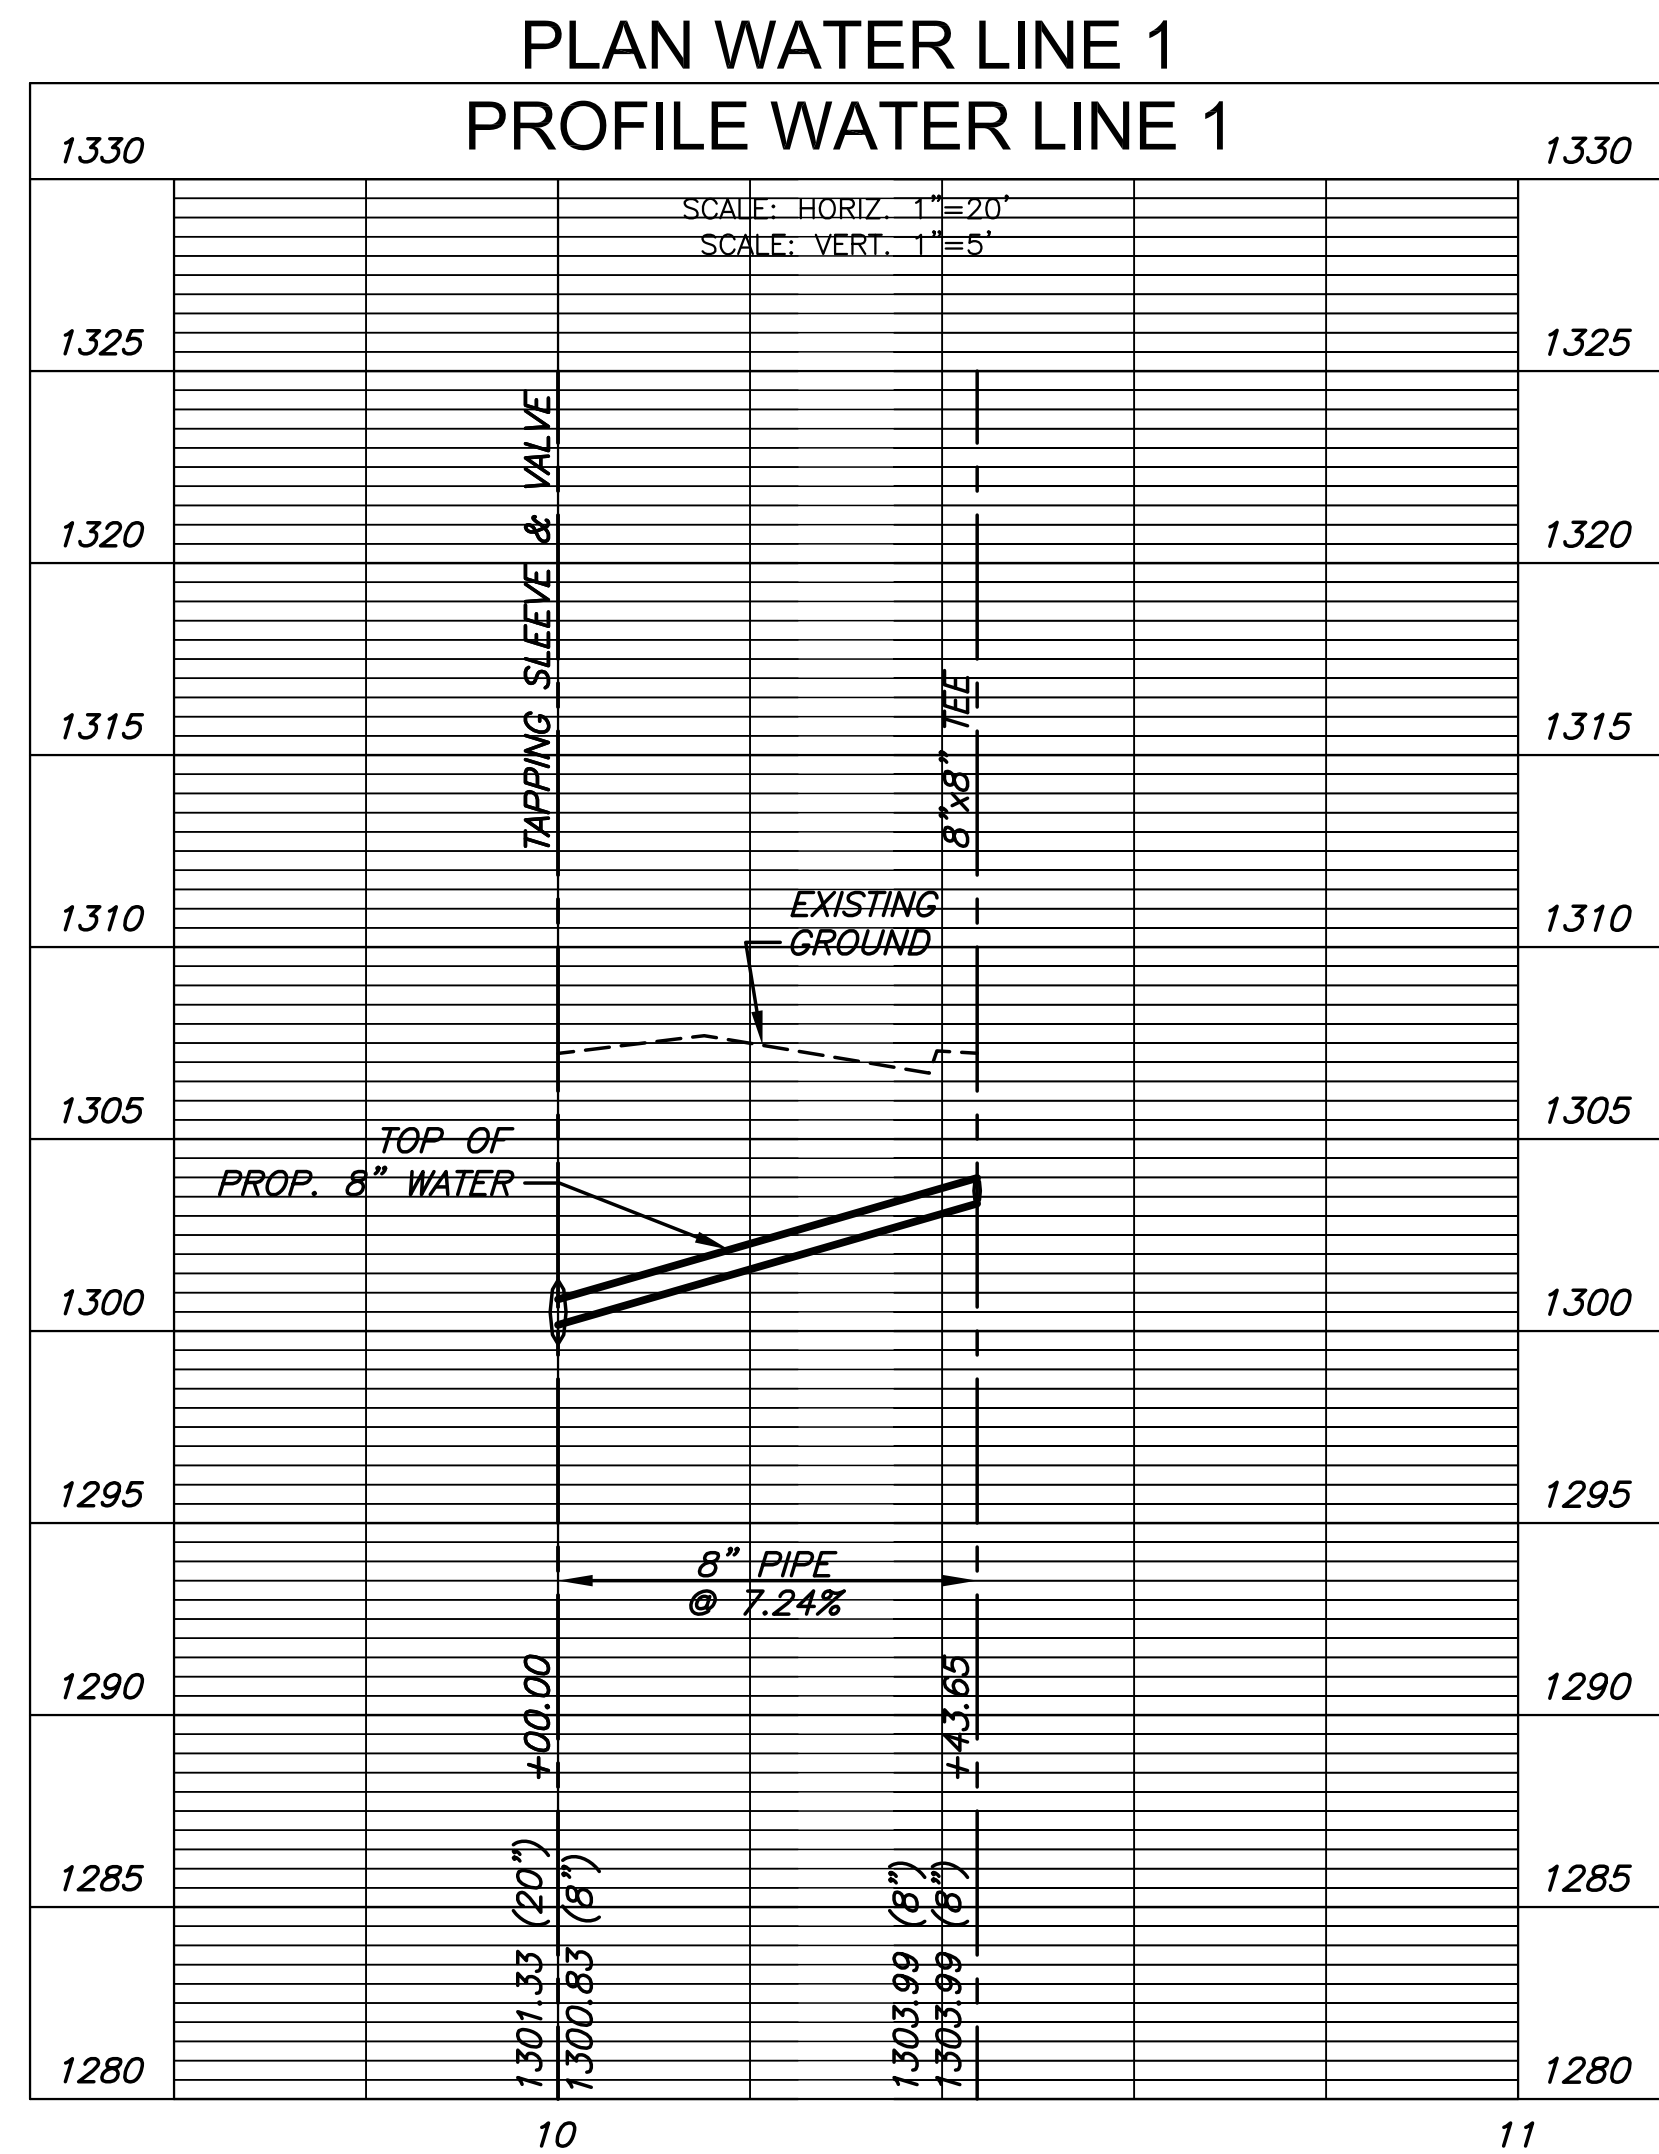

©2014 MKEC Engineering  
All Rights Reserved  
www.mkec.com  
These drawings and their contents, including, but not limited to, all concepts, designs, & ideas are the exclusive property of MKEC Engineering (MKEC), and may not be used or reproduced in any way without the express consent of MKEC.

WATER LINE 1

PROJECT NO.	448-90656	
DATE	JULY 2015	
SCALE	#"=#	
DESIGNED	DRAWN	CHECKED
JRA	JSB	JRA

NO.	REVISION	DATE
-----	----------	------

SHEET NO.