


STATE	PROJECT NO.	YEAR	SHEET NO.	TOTAL SHEETS
KANSAS	87 N-0612-01	2015	55	84




CONSTRUCTION PLANS FOR  
**21ST STREET BRIDGE AT DERBY REFINERY**  
 WICHITA, KANSAS

**NOTES:**  
 Information on plaque may need to be revised prior to casting.  
 Contractor to furnish a rubbing of the Bridge Project Plaque to the Engineer for approval before casting. Project Bridge Plaque shall conform to applicable requirements of Sub-section 1625 of the Kansas Dept. of Transportation Standard Specifications. Plaque shall be manufactured such that it can be attached to pedestrian handrail.  
 Plaque shall be paid for separately.  
 Plaque to be field located.

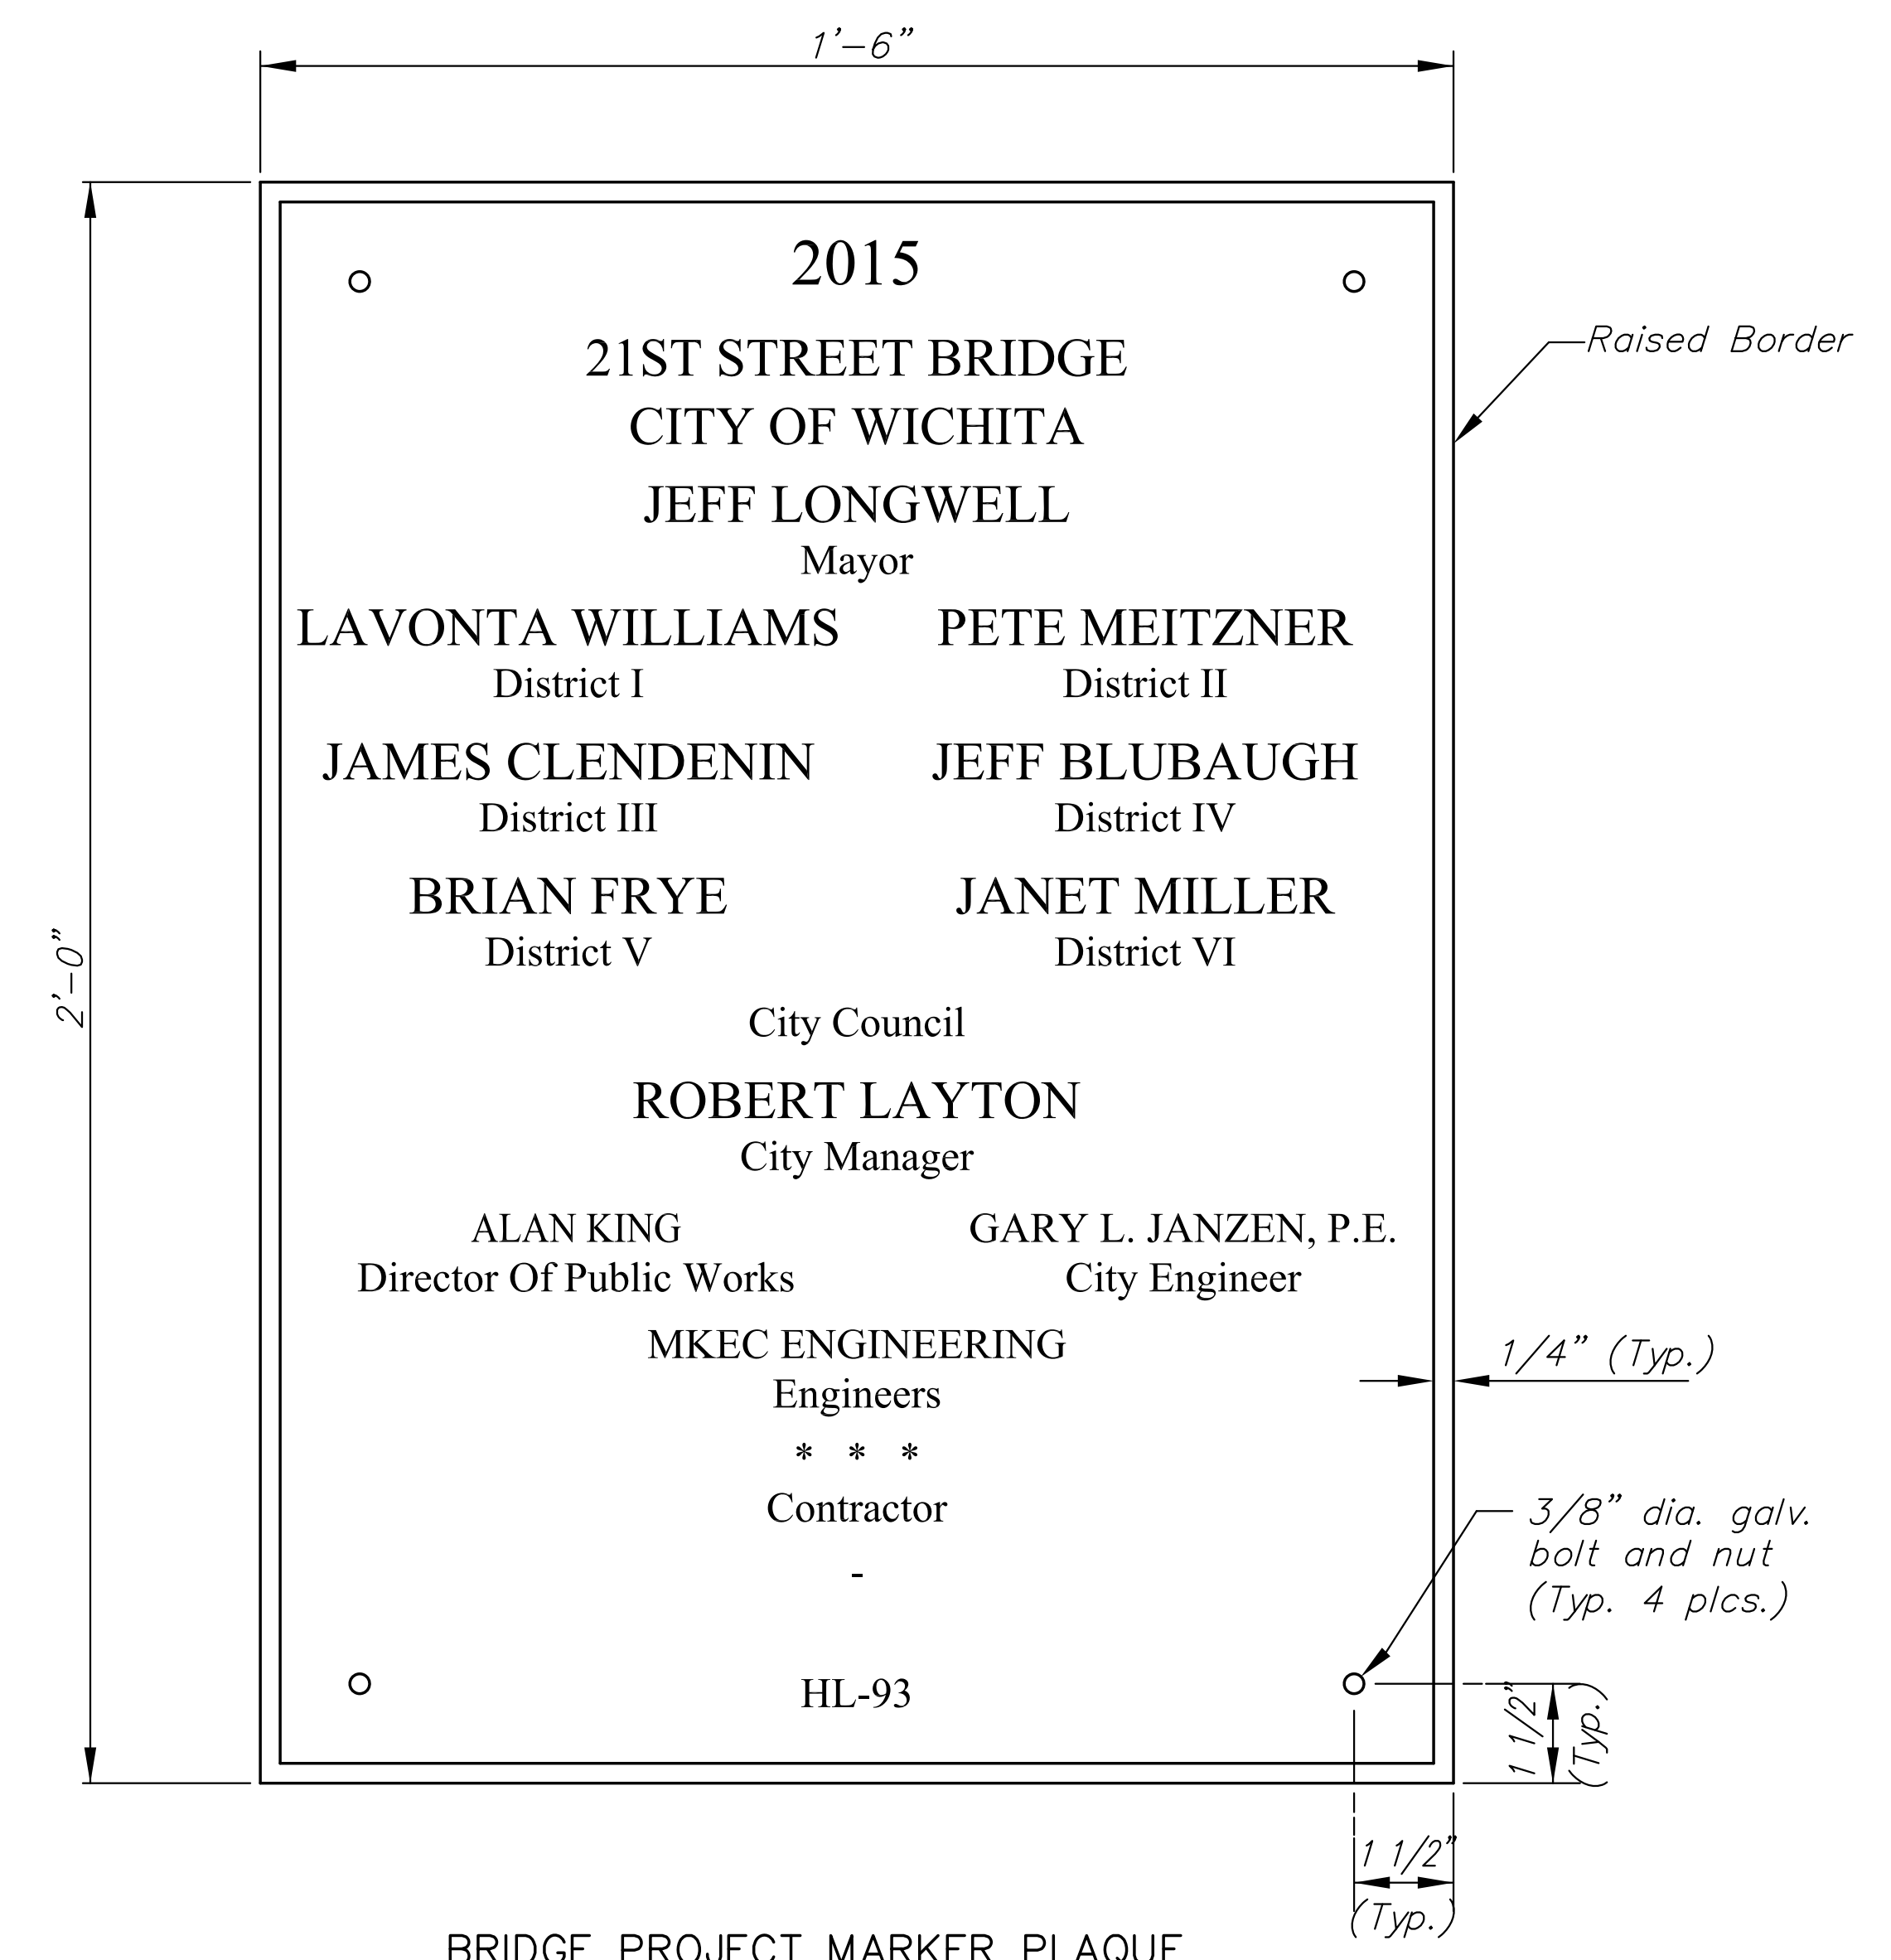

**BRIDGE PROJECT MARKER PLAQUE**  
 (1 Marker Required)  
 \* \* \* Name of Contractor

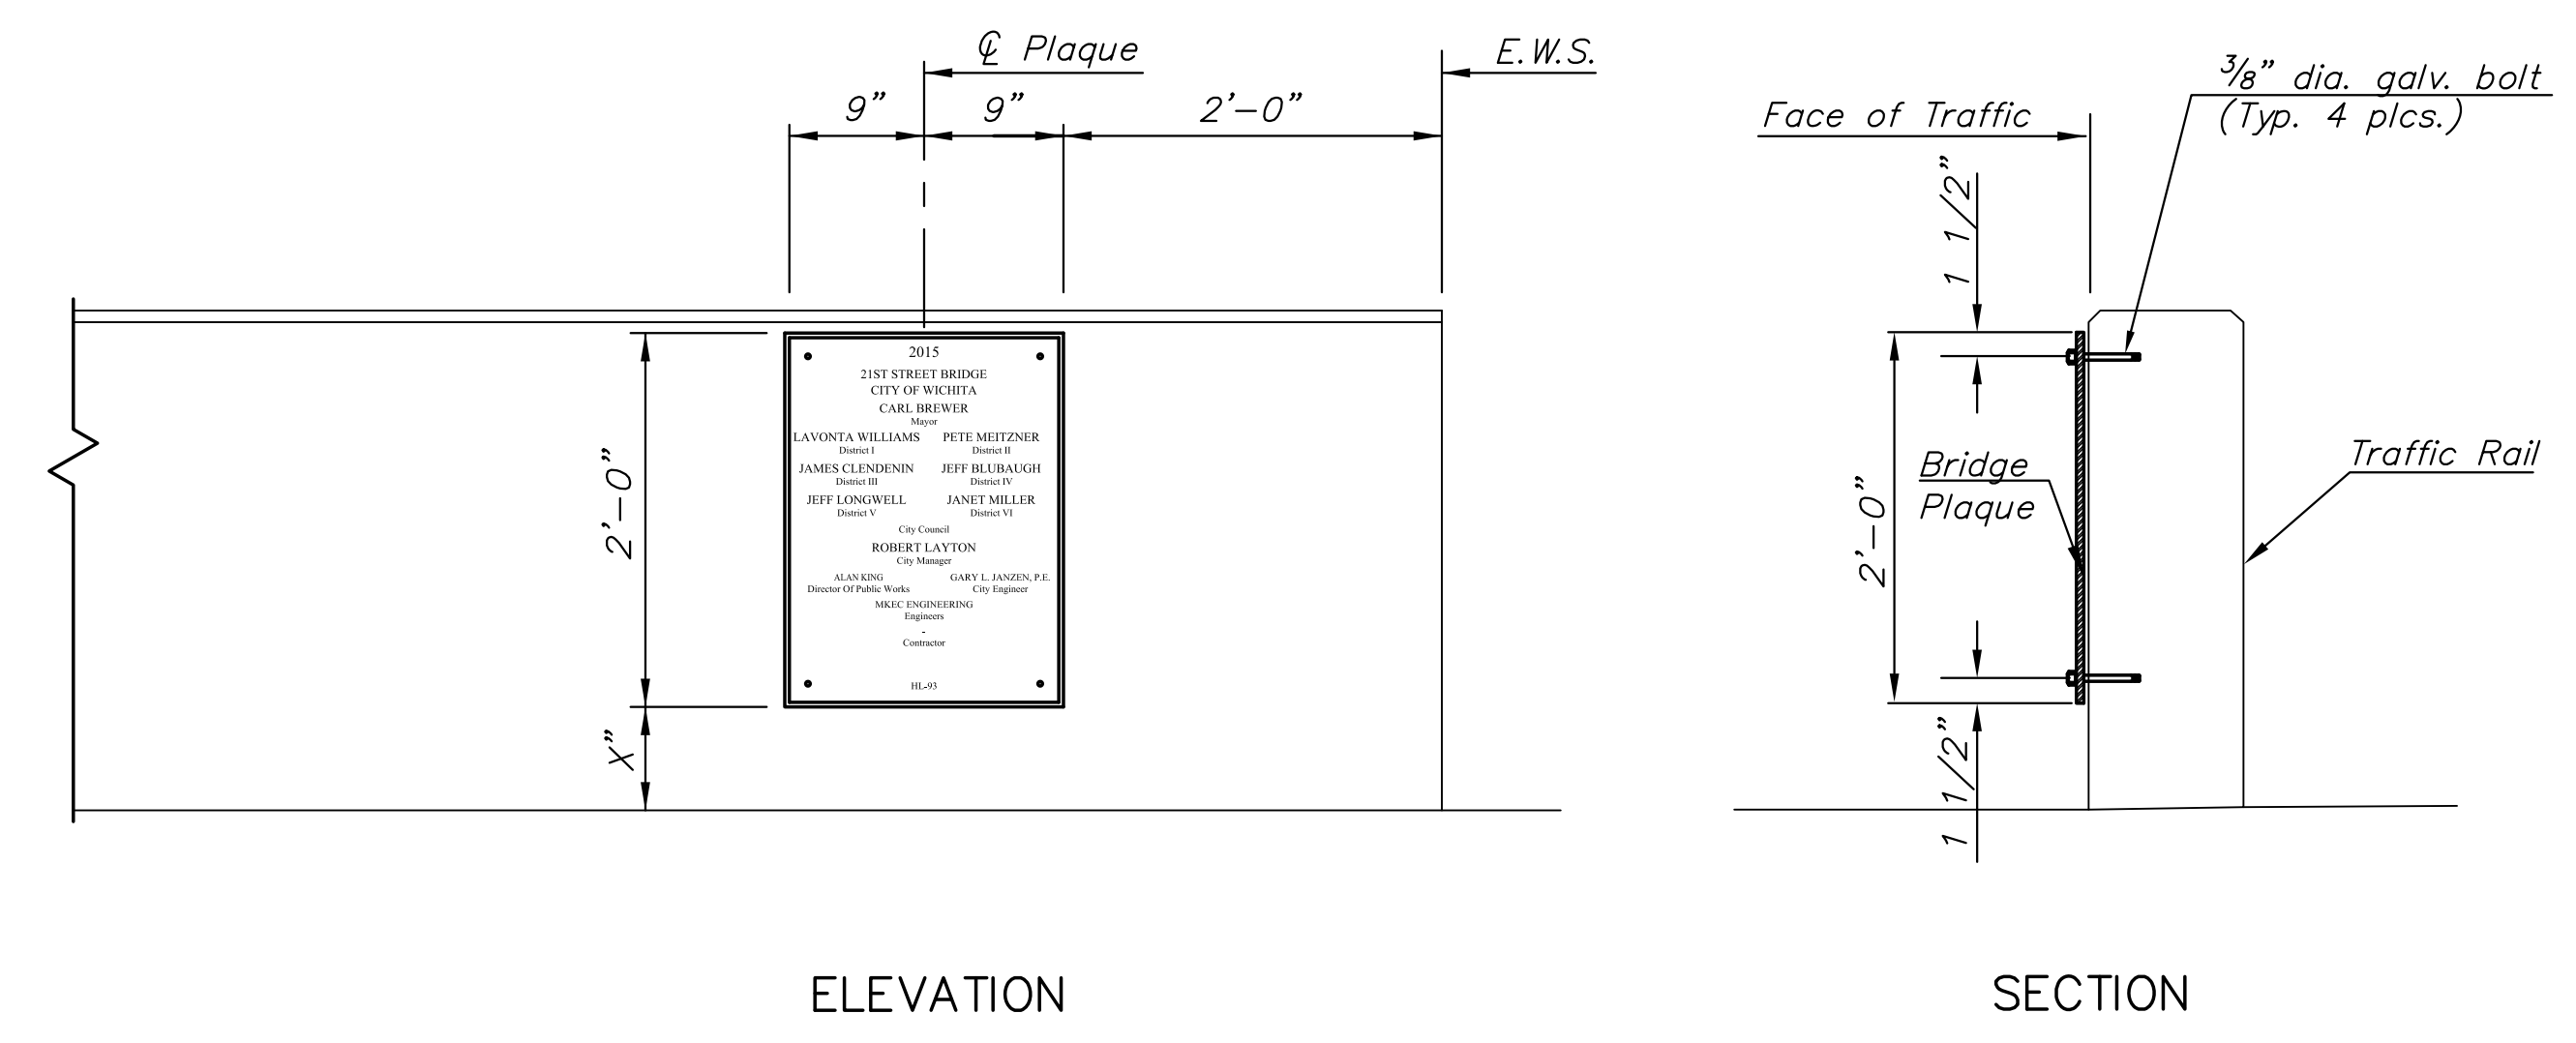

**PLAQUE MOUNTING DETAIL**

©2013 MKEC Engineering All Rights Reserved www.mkec.com  
 These drawings and their contents, including, but not limited to, all concepts, designs, & ideas are the exclusive property of MKEC Engineering (MKEC), and may not be used or reproduced in any way without the express consent of MKEC.

**BRIDGE PROJECT MARKER PLAQUE**

PROJECT NO.	472-85120	
DATE	JULY 2015	
SCALE	#=#	
DESIGNED	DRAWN	CHECKED
KJS	WNJ	JRA

NO.	REVISION	DATE

SHEET NO.

PLOTTED: Tuesday, July 21, 2015 @ 10:18AM  
 J:\Projects\2015\1301040562\_21st Bridge at Derby Refinery\21st Bridge at Derby Refinery.dwg (13042015.dwg)