

STATE	PROJECT NO.	YEAR	SHEET NO.	TOTAL SHEETS
KANSAS	87 N-0612-01	2015	69	84




CONSTRUCTION PLANS FOR
21ST STREET BRIDGE AT DERBY REFINERY
 WICHITA, KANSAS

©2013 MKEC Engineering All Rights Reserved
 www.mkec.com
 These drawings and their contents, including, but not limited to, all concepts, designs, & ideas are the exclusive property of MKEC Engineering (MKEC), and may not be used or reproduced in any way without the express consent of MKEC.

TRAFFIC CONTROL PHASE 0



PROJECT NO.	472-85120	
DATE	JULY 2015	
SCALE	1"=60'	
DESIGNED	DRAWN	CHECKED
JRA	WNJ	JRA

NO.	REVISION	DATE

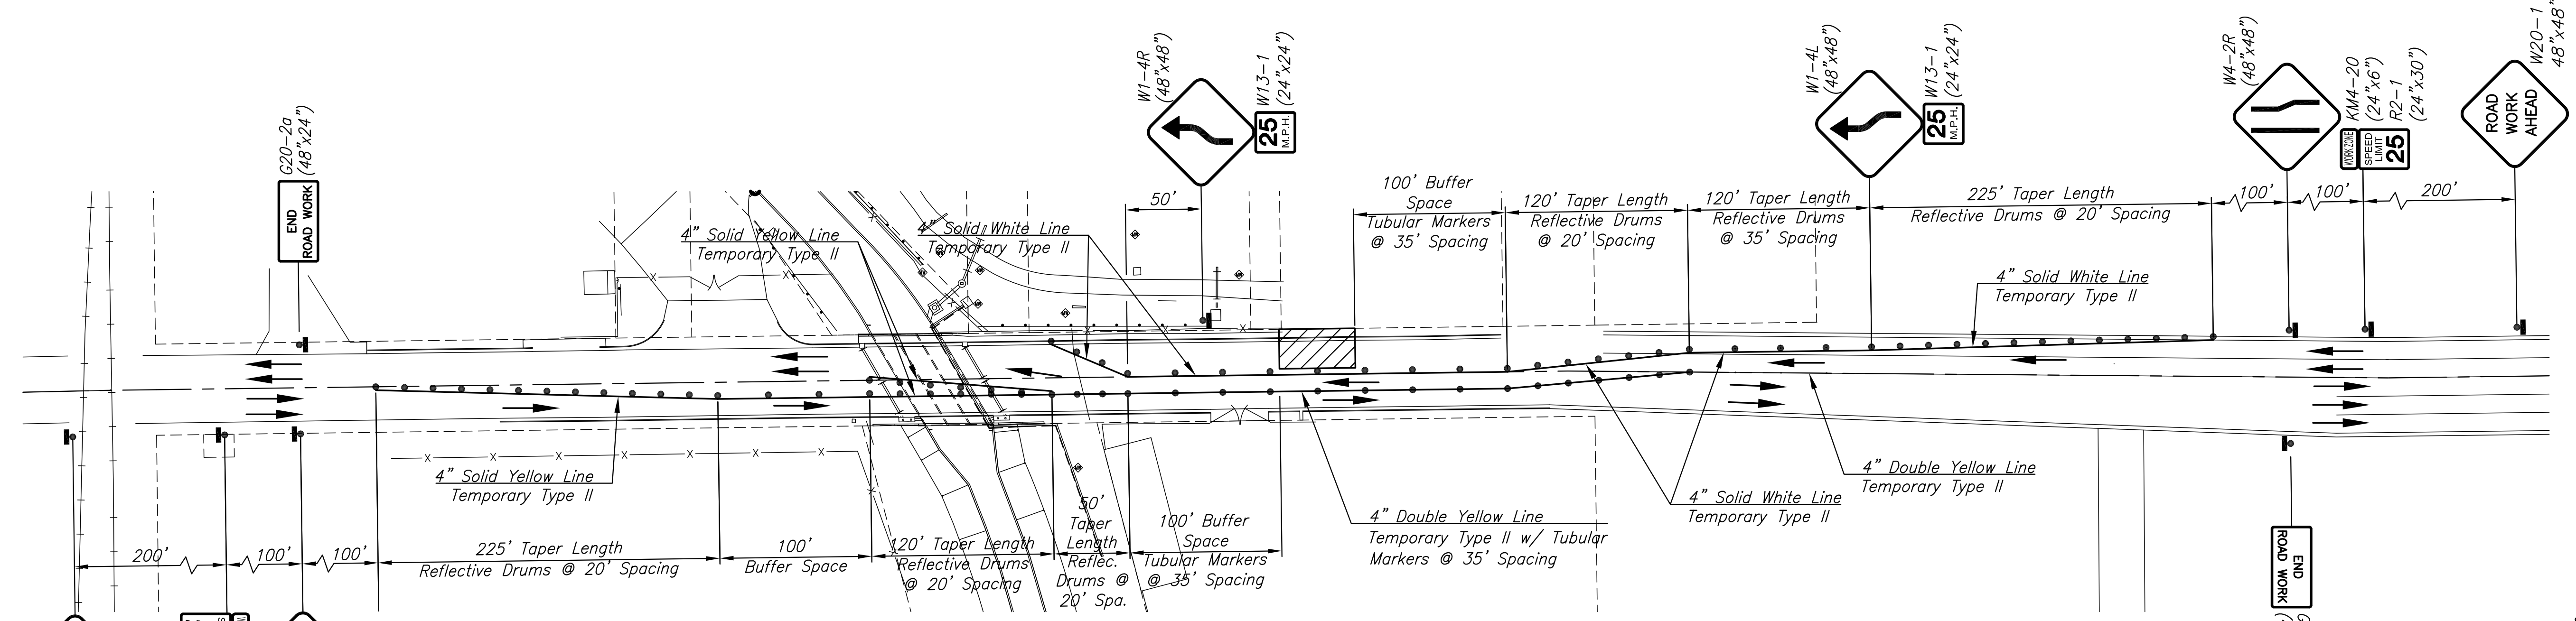

PLAN - PHASE 0

(Use during 8" water line installation and tapping to 20" line operations. Use also during Roadway Patch Construction.)

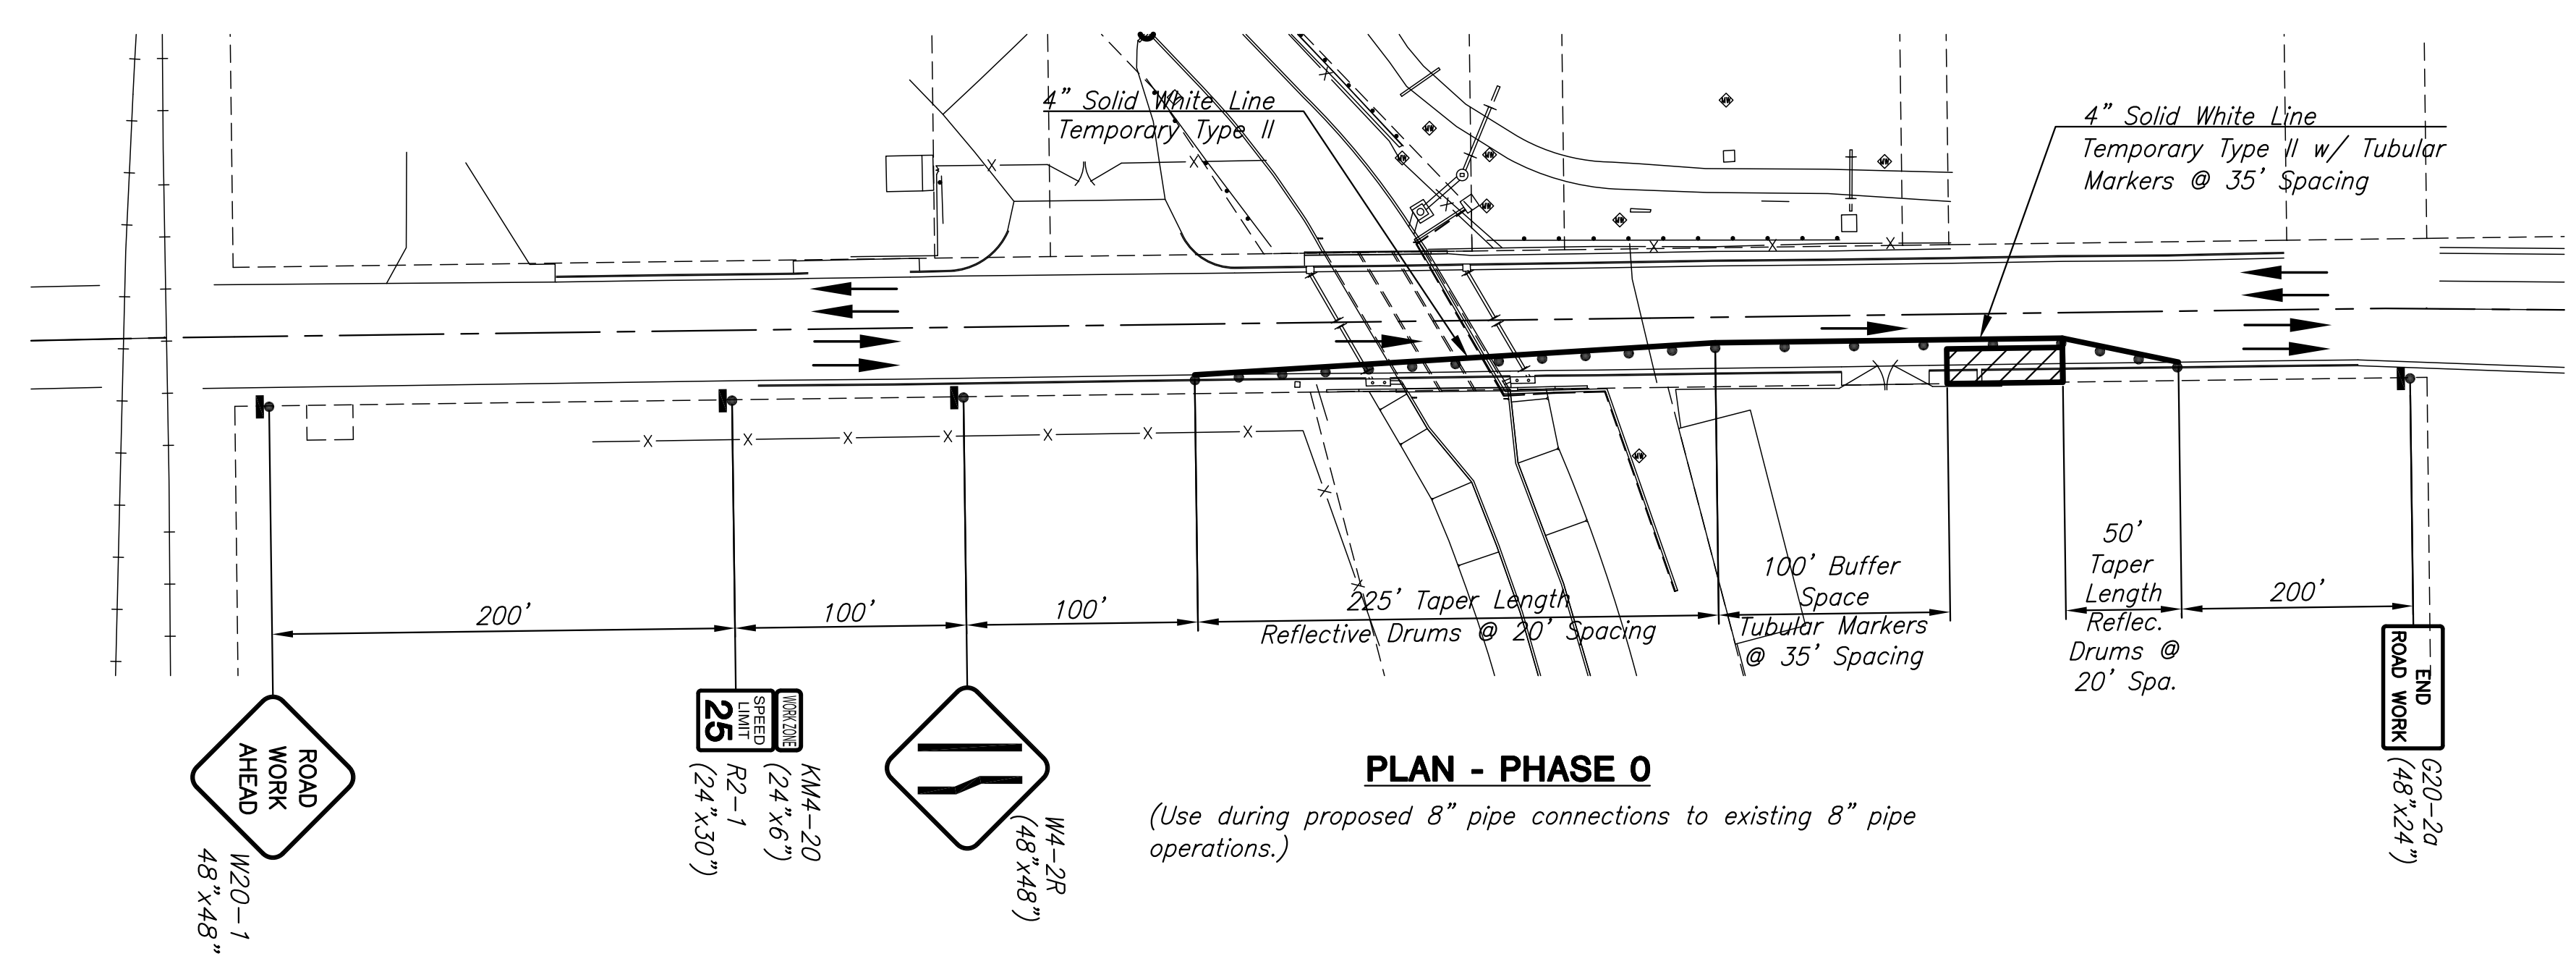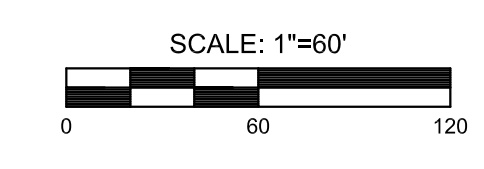

PLAN - PHASE 0

(Use during proposed 8" pipe connections to existing 8" pipe operations.)

- LEGEND**
- >>> Arrow Display
 - ||||| Type III Barricade
 - Mount on Type III Barricade
 - Channelizer
 - Temporary Concrete Safety Barrier
 - ▨ Work Area
 - Traffic Flow
 - ⚡ Temporary Concrete Safety Barrier

PLOTTER: Tuesday, July 21, 2015 @ 10:23AM