



5+00

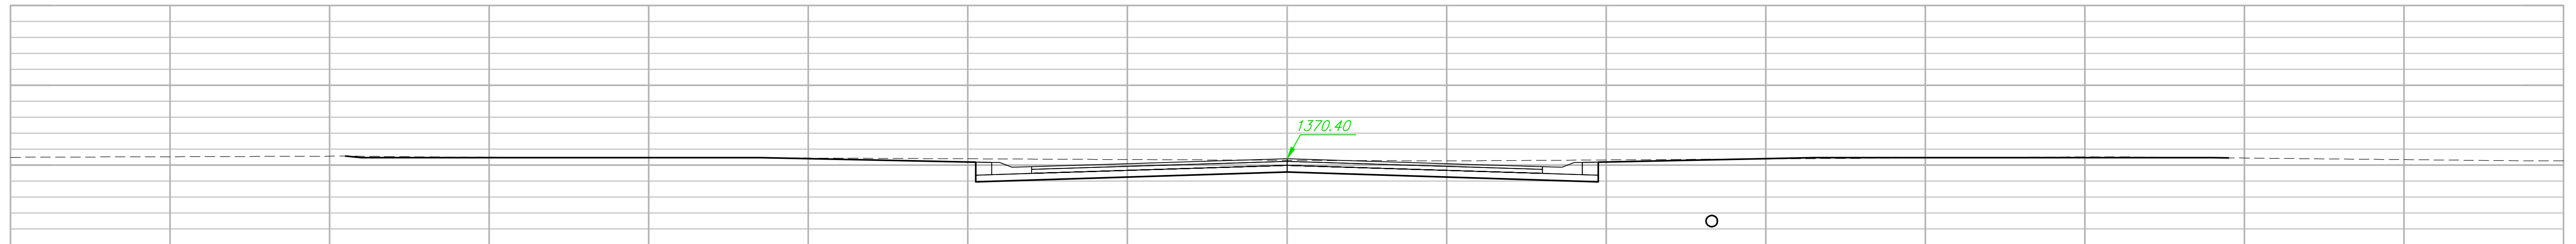



4+50

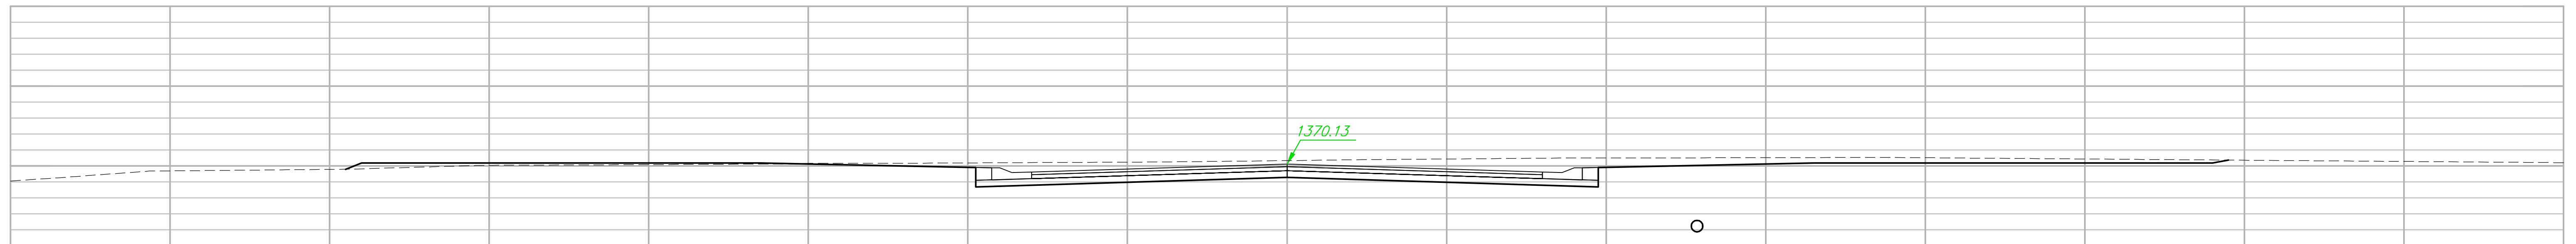

4+00



3+87

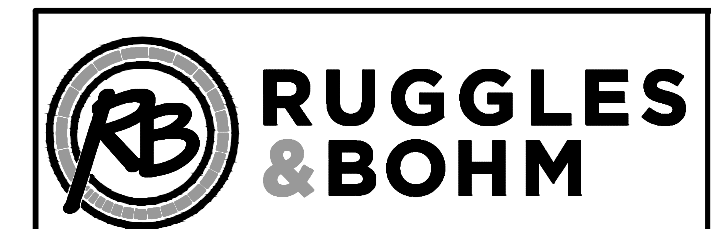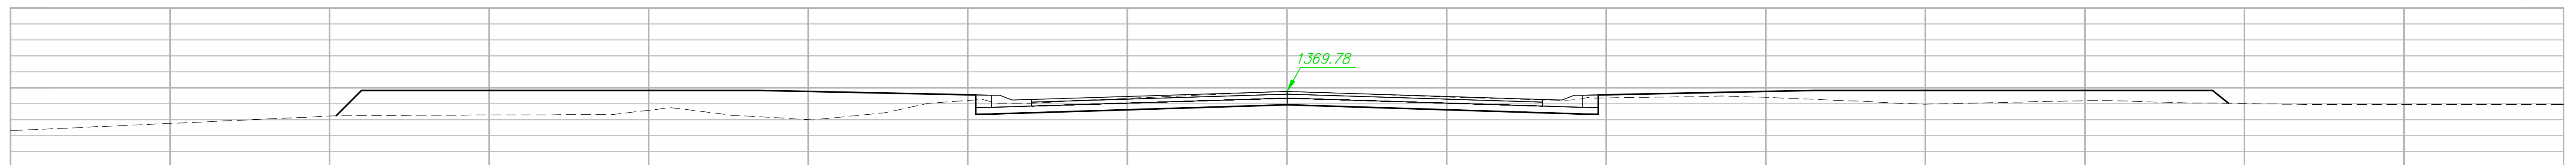

Brentwood South Addition
 Cranbrook XS - (1)
 Title

DESIGN
 EJG
 DRAWN
 DS
 RB JOB
 4532E

SHEET
 28
 OF
 39