




7+00

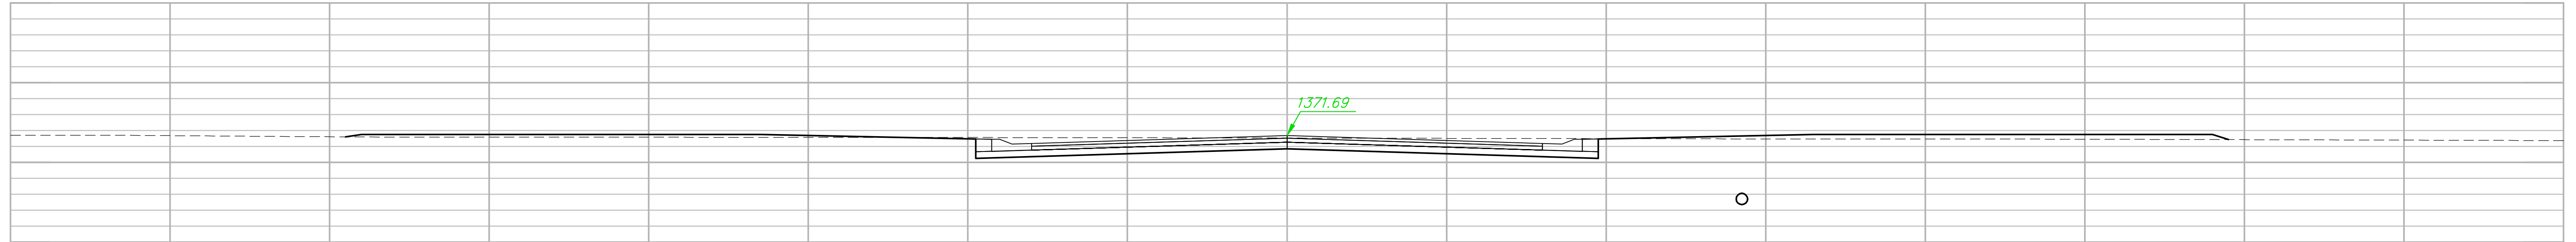



6+50

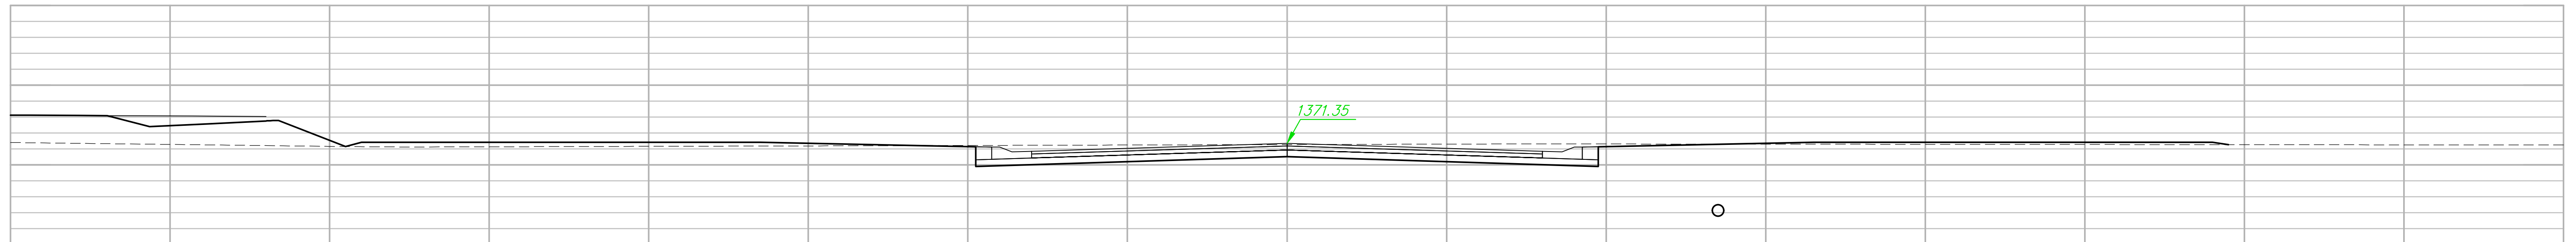

6+00

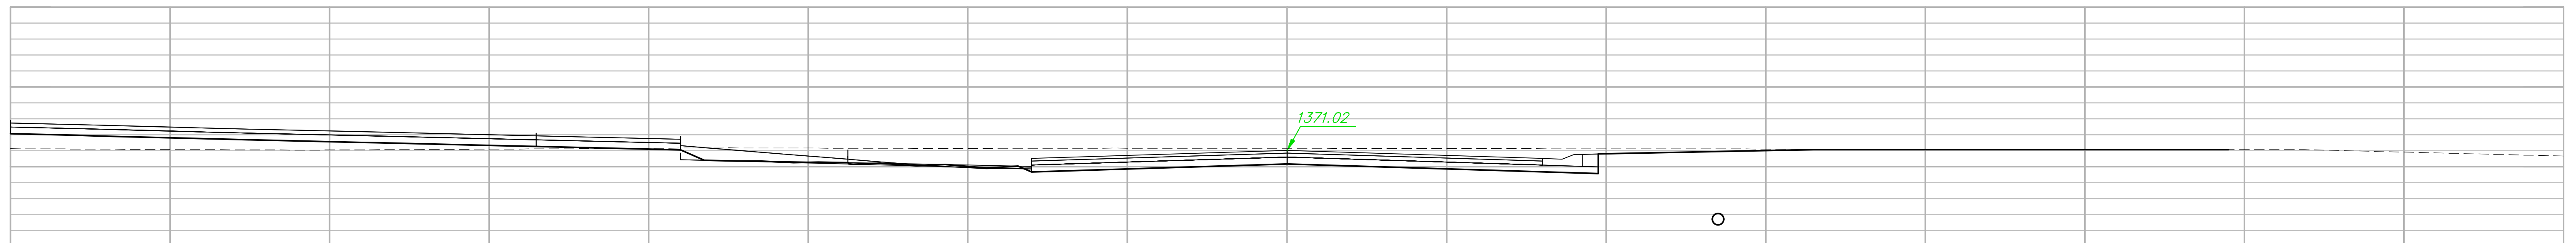

5+50

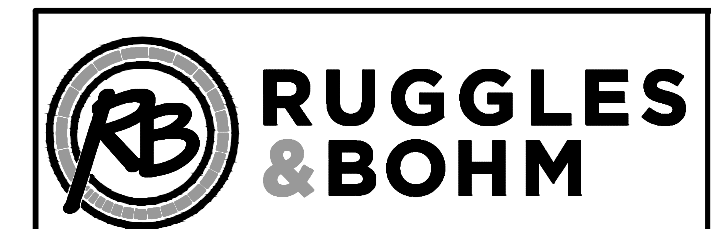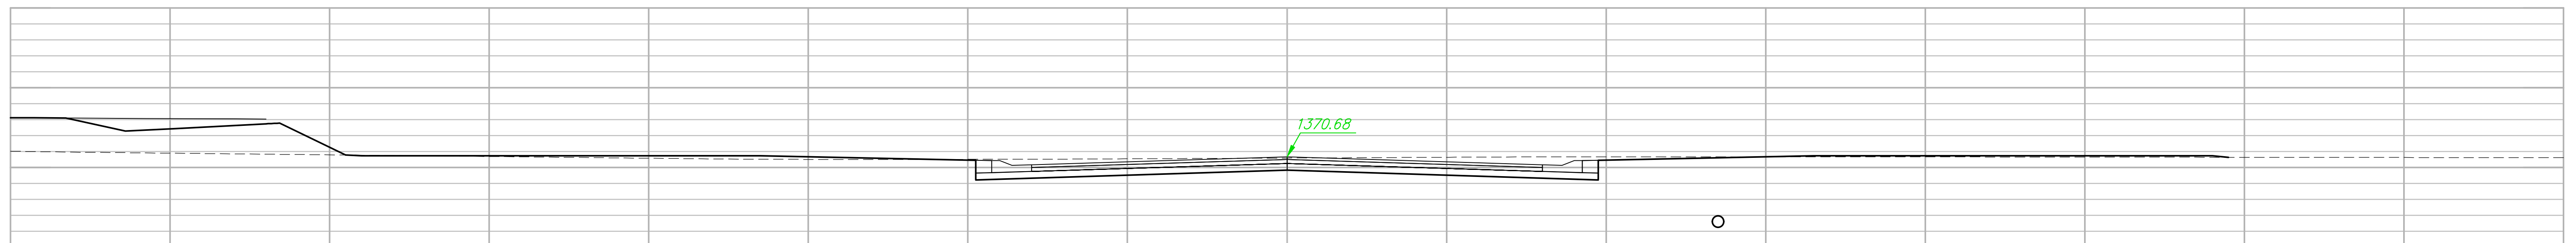

Brentwood South Addition
Cranbrook XS - (2)
Title

DESIGN
EJG
DRAWN
DS
RB JOB
4532E

SHEET
29
OF
39