




9+00

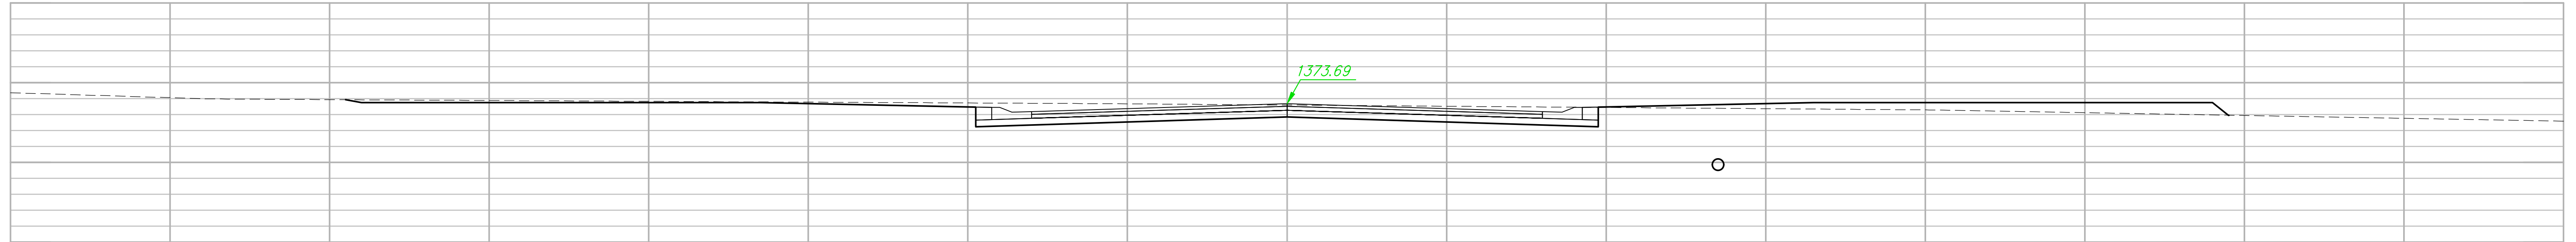



8+50

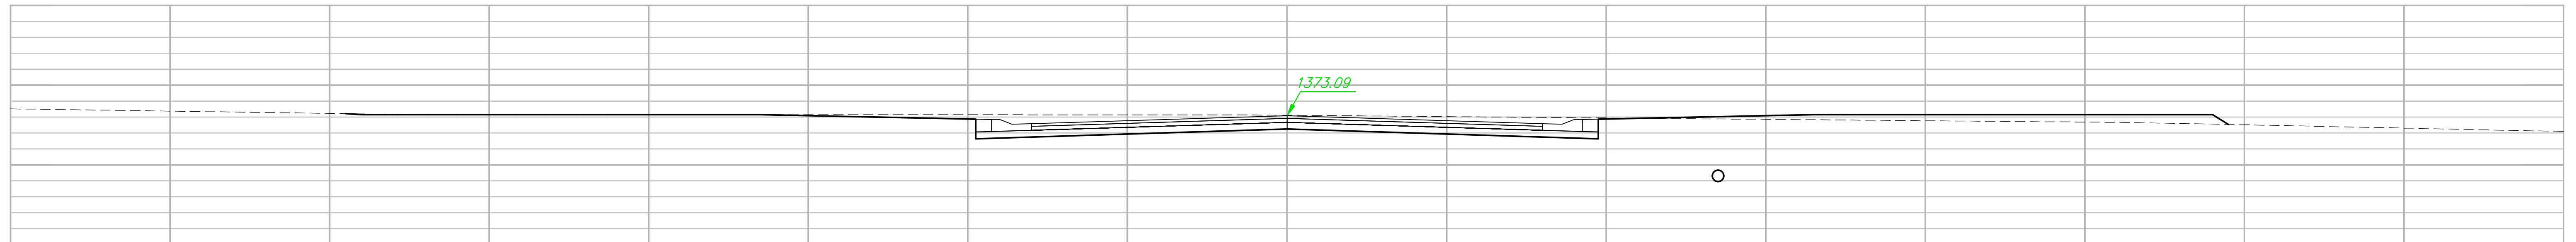

8+00

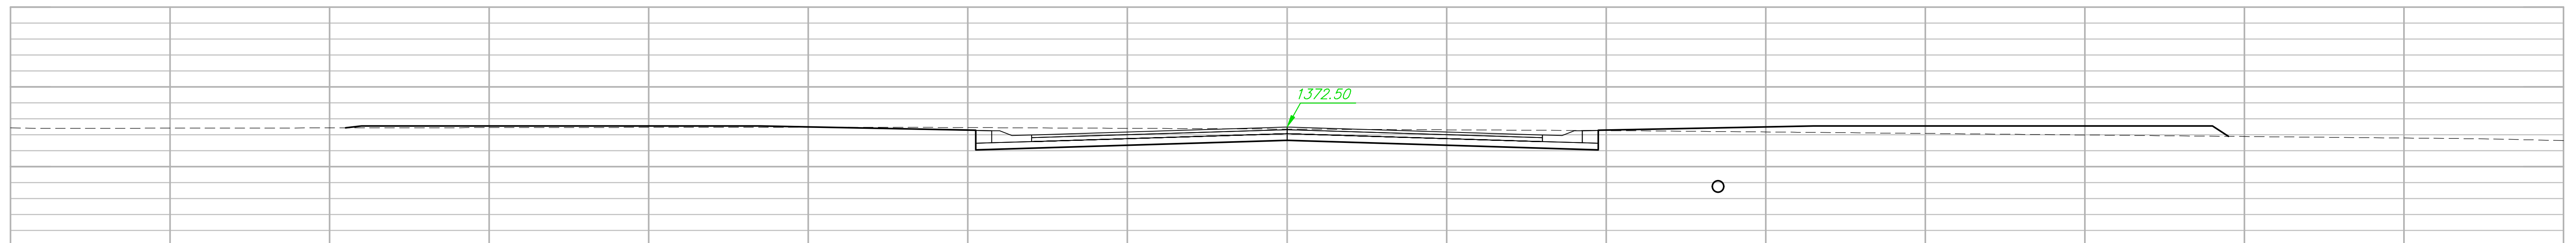

7+50

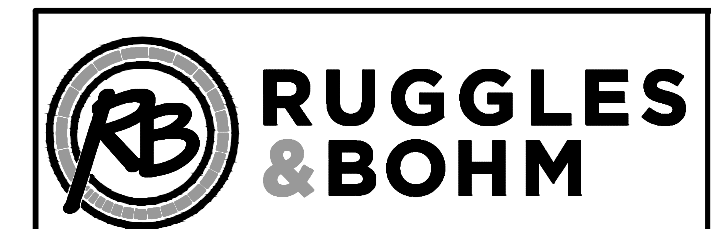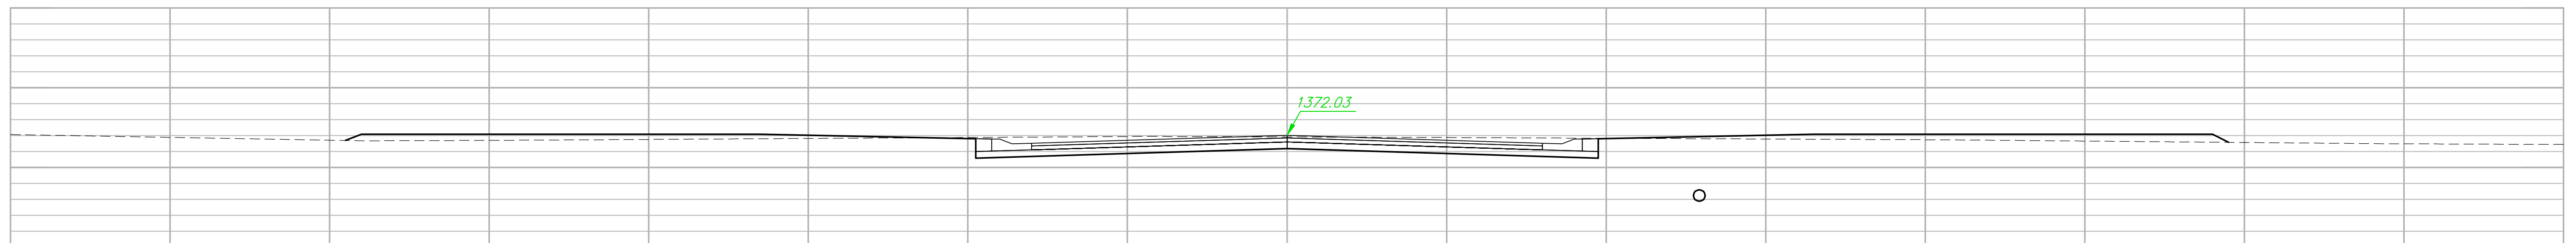

Brentwood South Addition  
 Cranbrook XS - (3)  
 Title

DESIGN  
 EJG  
 DRAWN  
 DS  
 RB JOB  
 4532E

SHEET  
 30  
 OF  
 39