





10+50

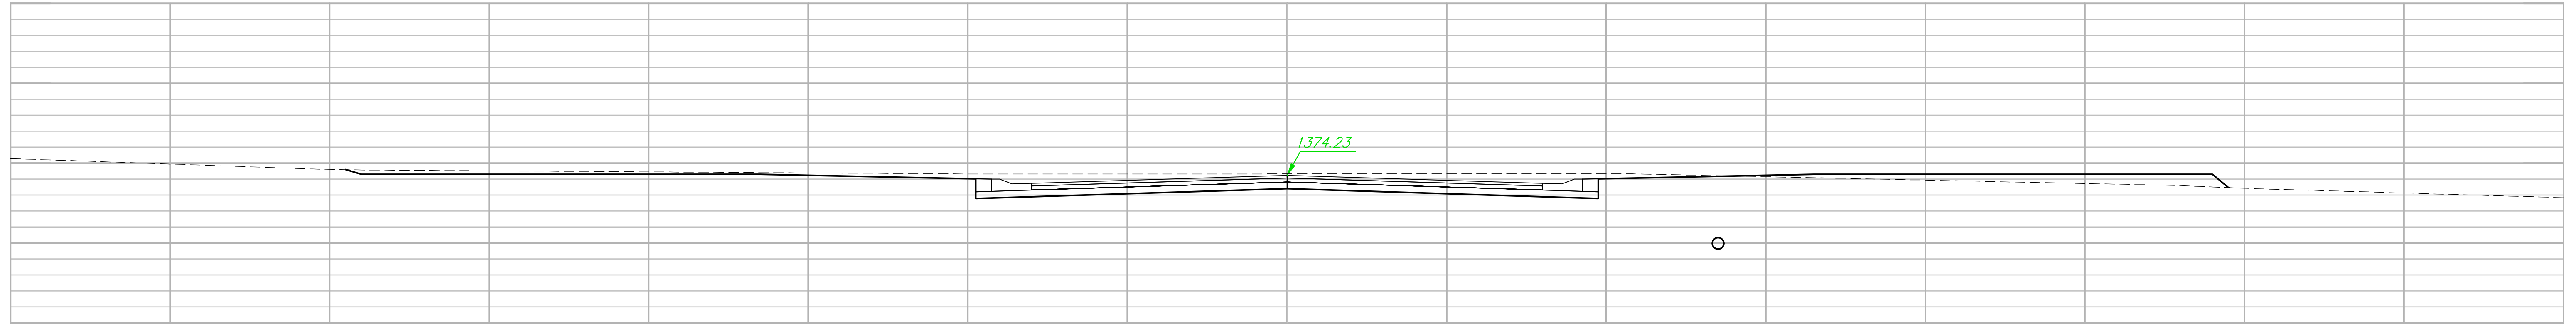

10+00

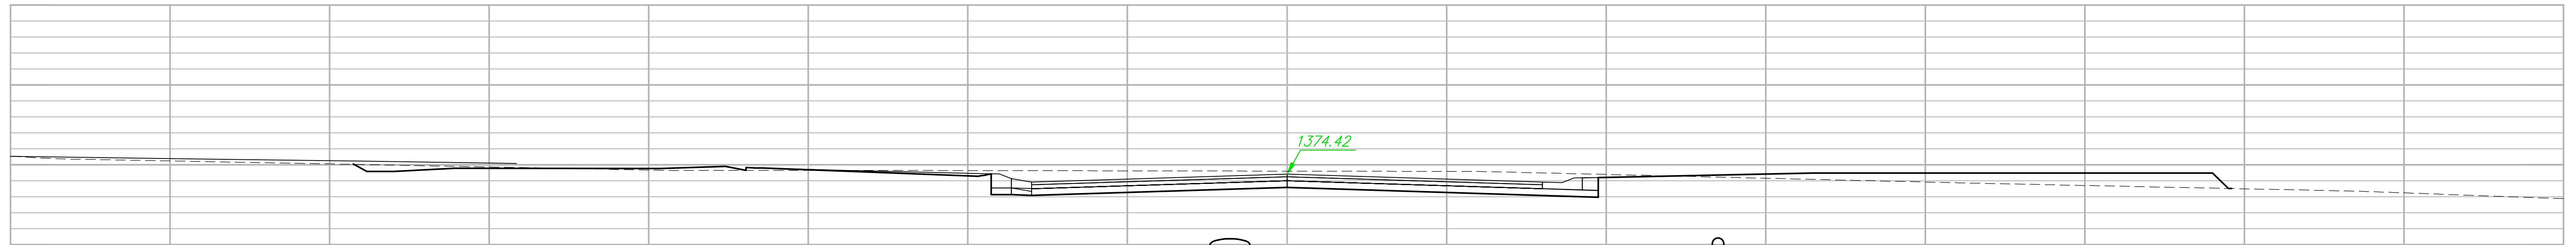

9+50

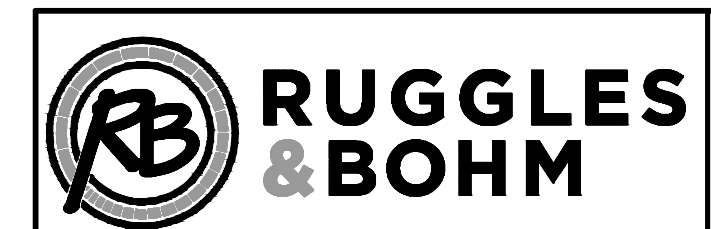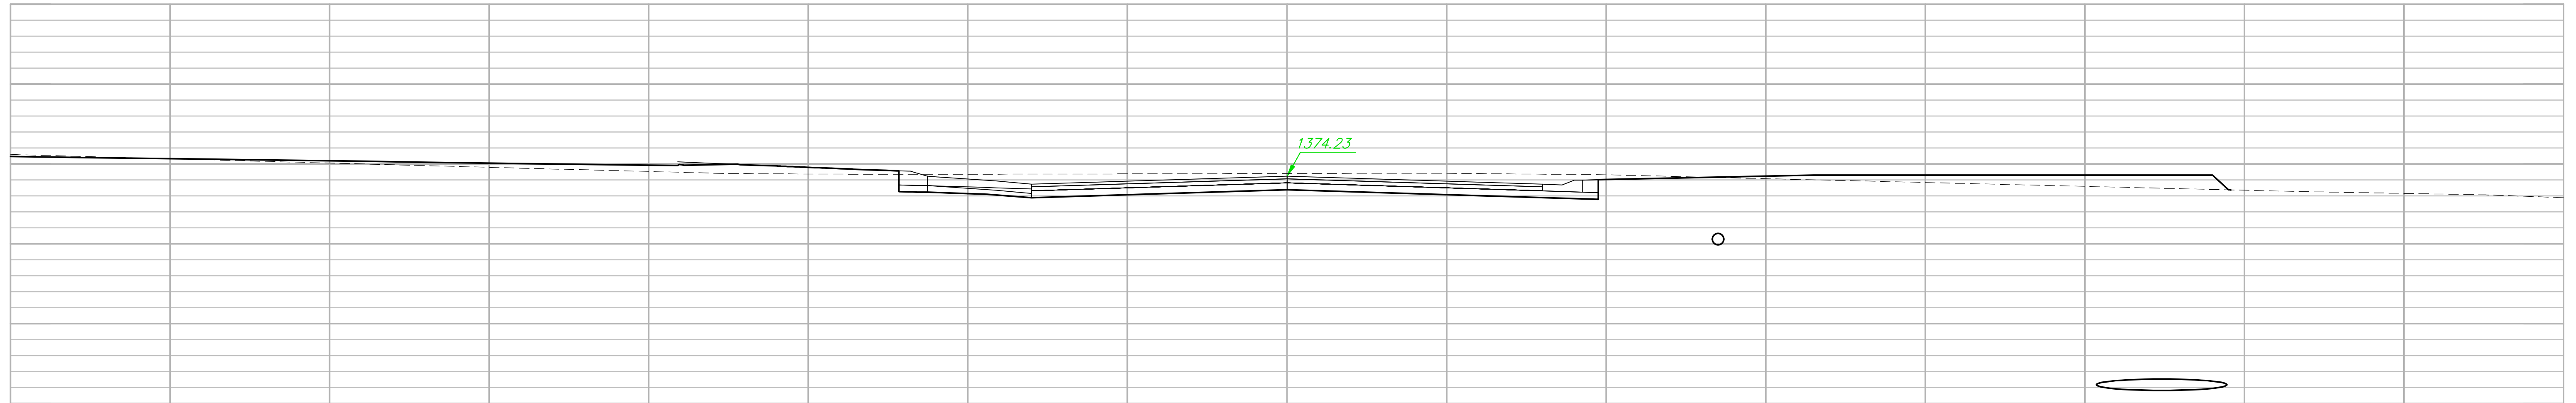

Brentwood South Addition
 Cranbrook XS - (4)
 Title

DESIGN
 EJG
 DRAWN
 DS
 RB JOB
 4532E

SHEET
 31
 OF
 39