




14+50

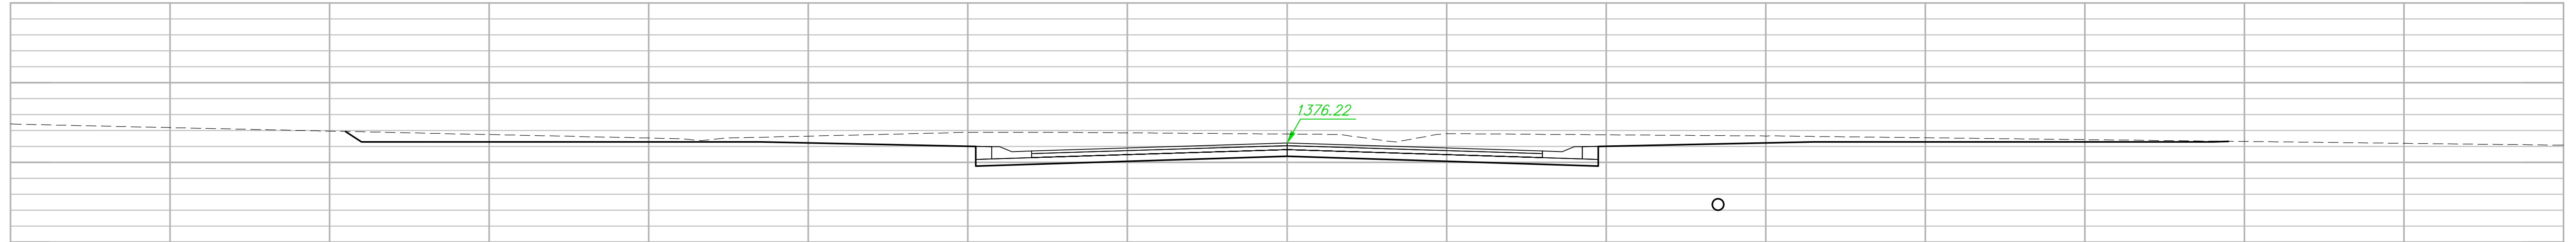



14+00

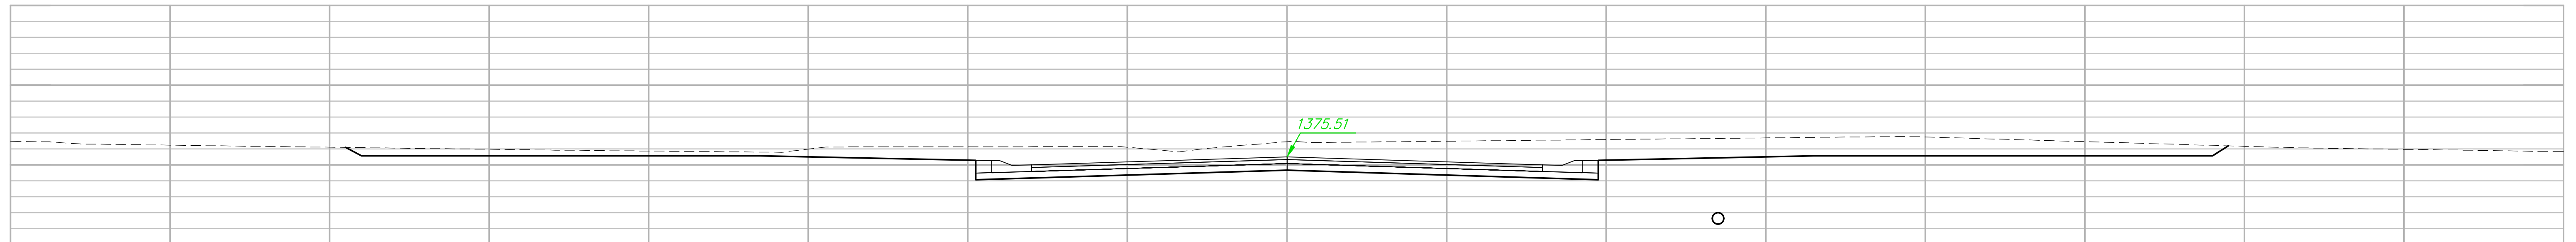

13+50

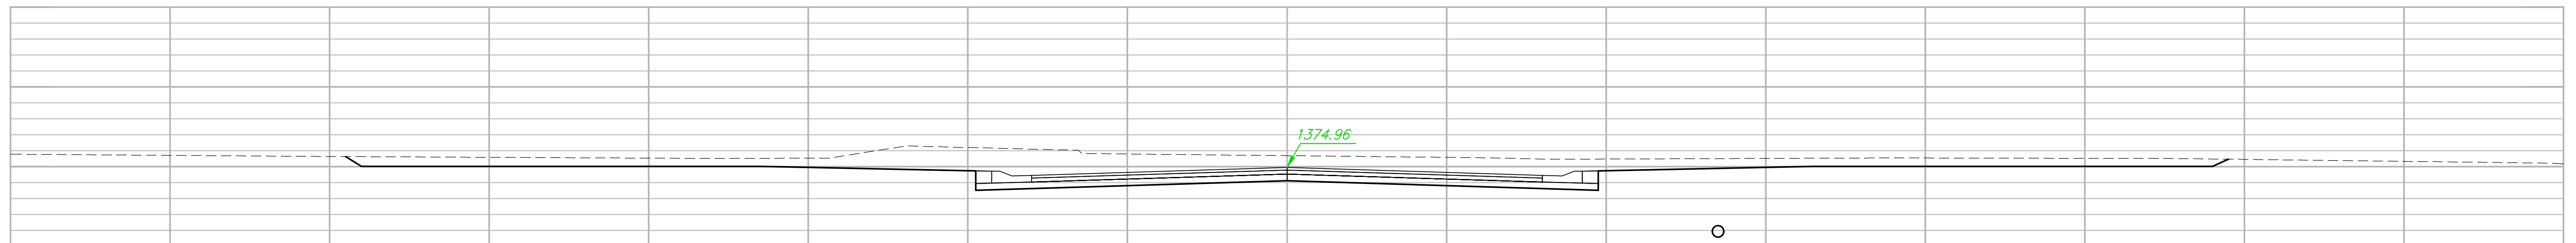

13+00

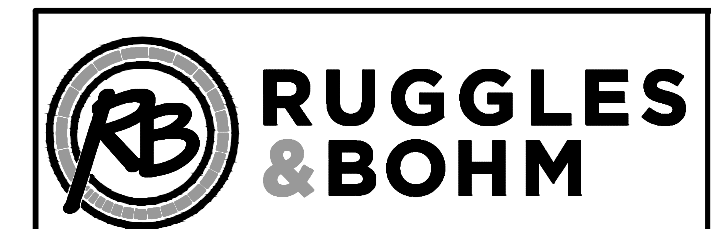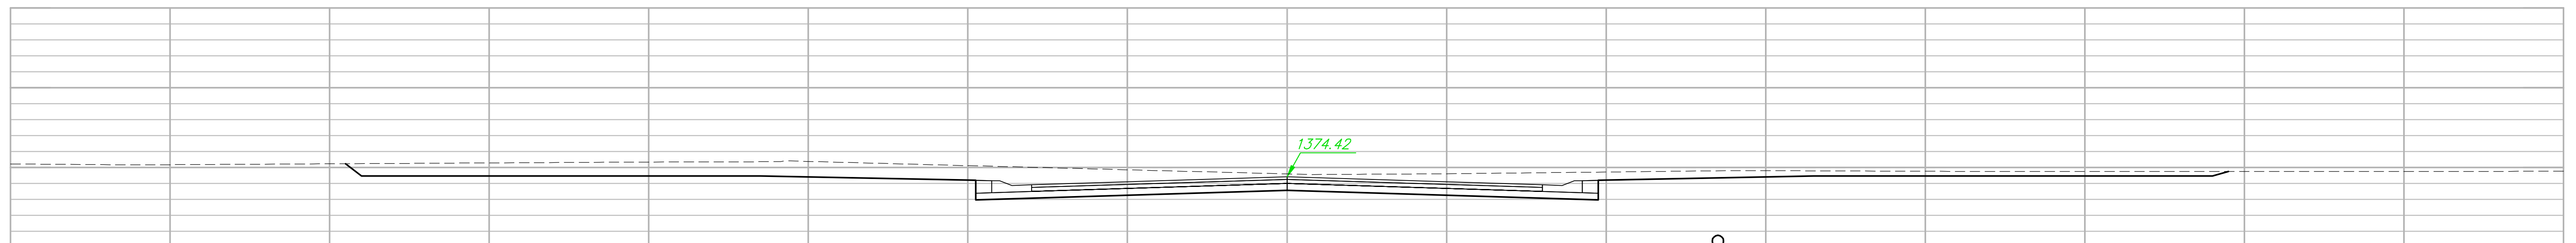

Brentwood South Addition  
 Cranbrook XS - (6)  
 Title

DESIGN  
 EJG  
 DRAWN  
 DS  
 RB JOB  
 4532E

SHEET  
 33  
 OF  
 39