



16+50

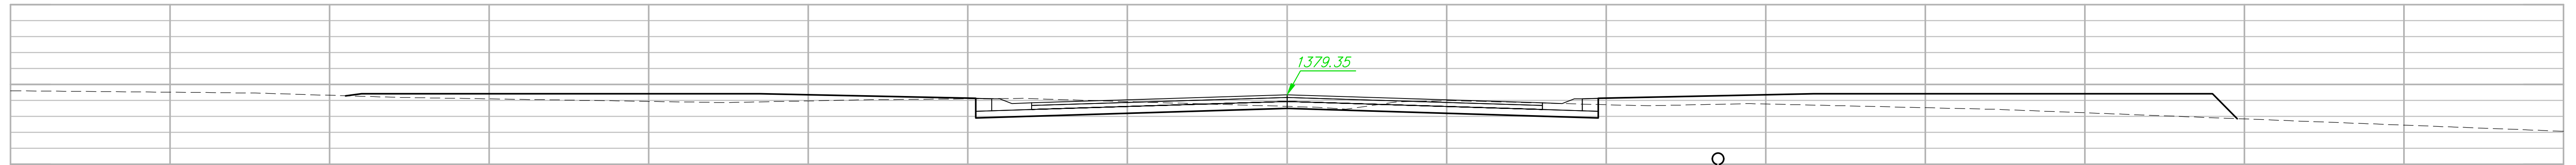



16+00



15+50

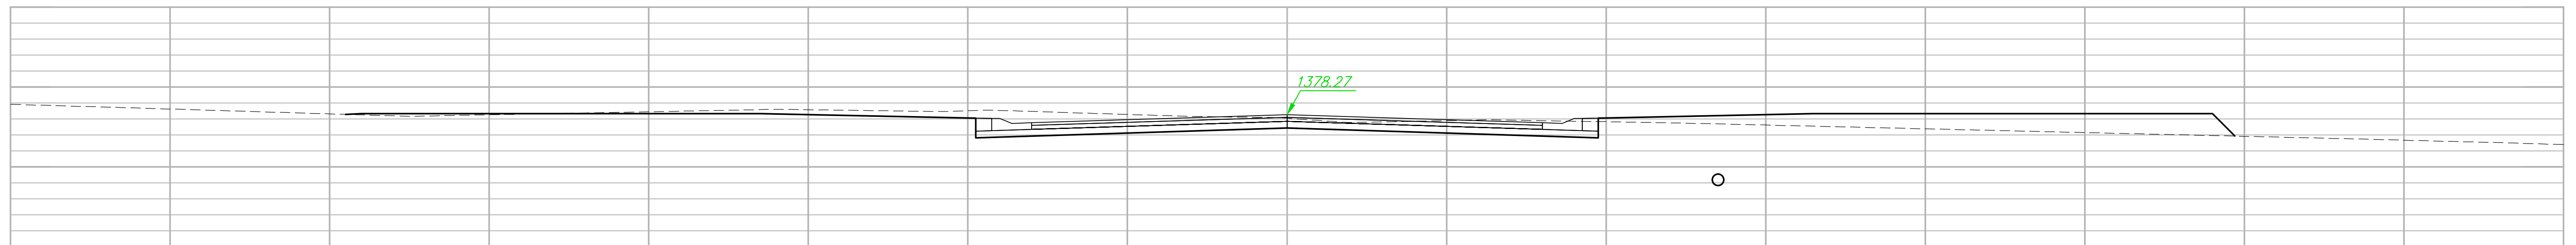

15+00

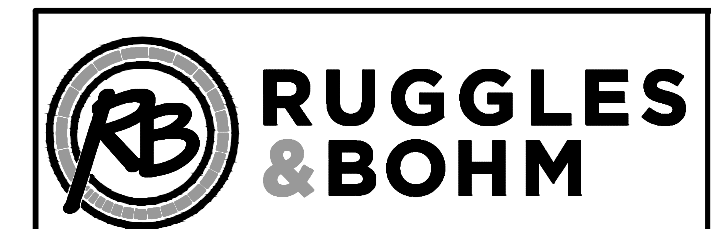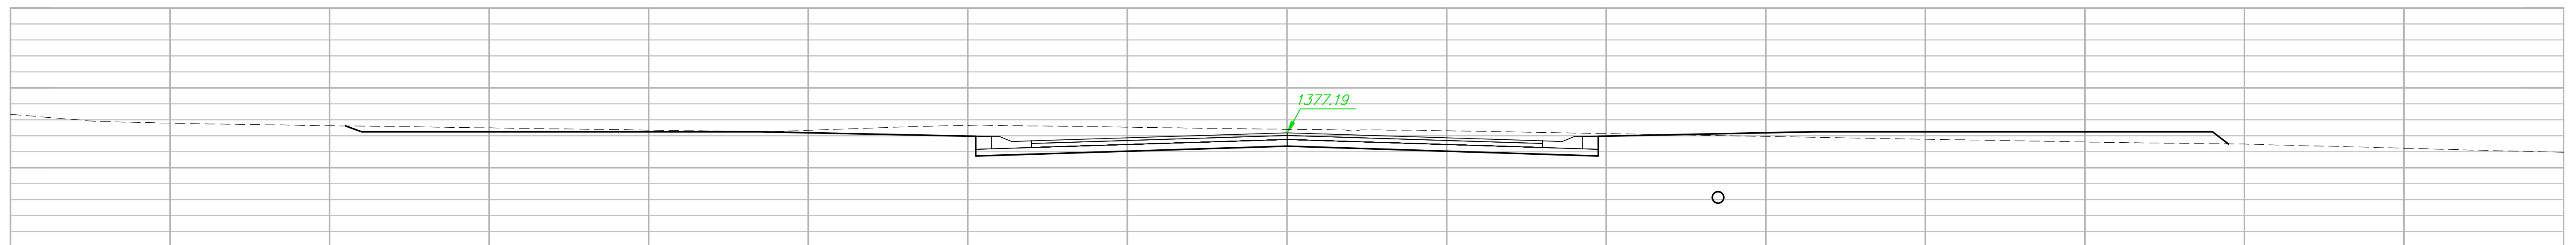

Brentwood South Addition  
Cranbrook XS - (7)  
Title

DESIGN  
EJG  
DRAWN  
DS  
RB JOB  
4532E

SHEET  
34  
OF  
39