
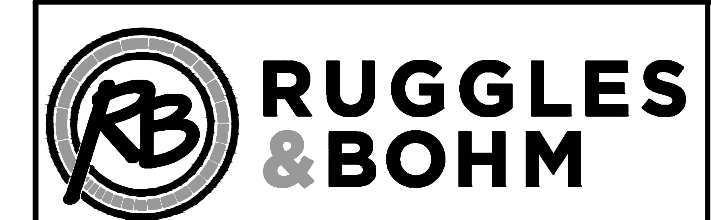


16+90

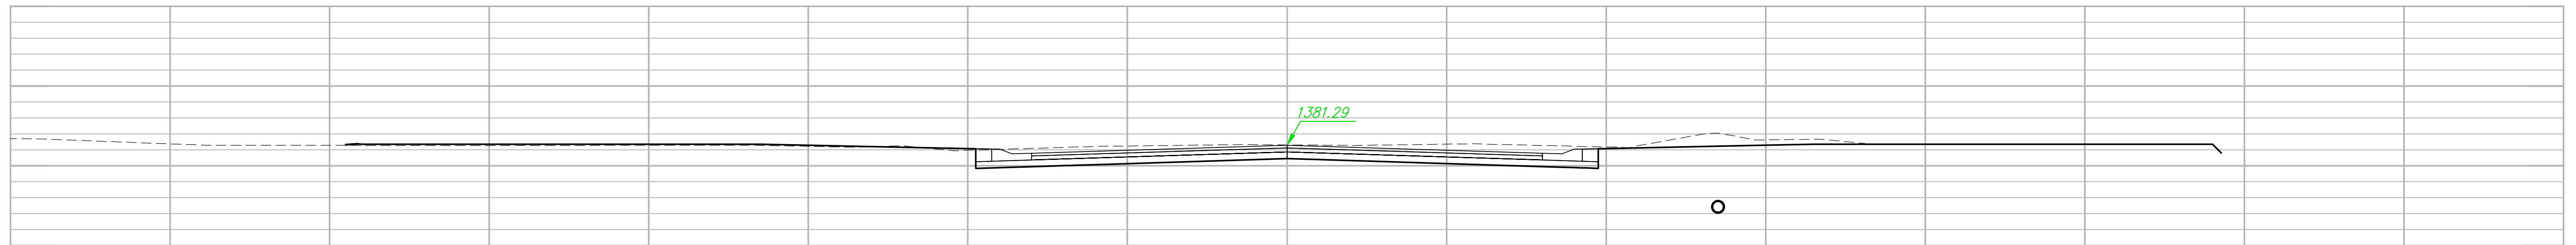

Brentwood South Addition
Cranbrook XS - (8)
Title

DESIGN EJG	SHEET 35
DRAWN DS	OF 39
RB JOB 4532E	