




1+15

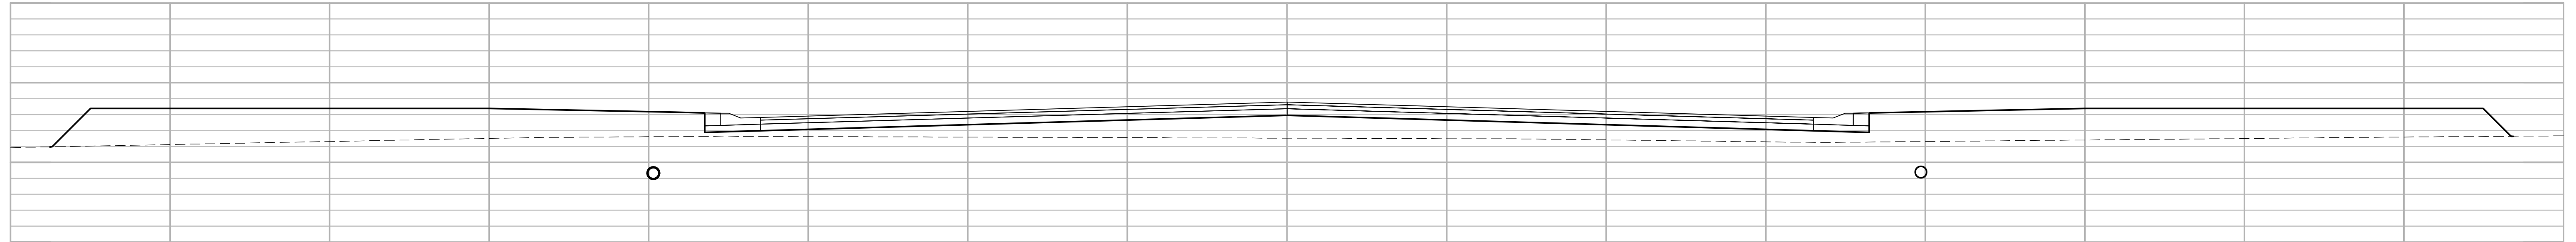



1+00

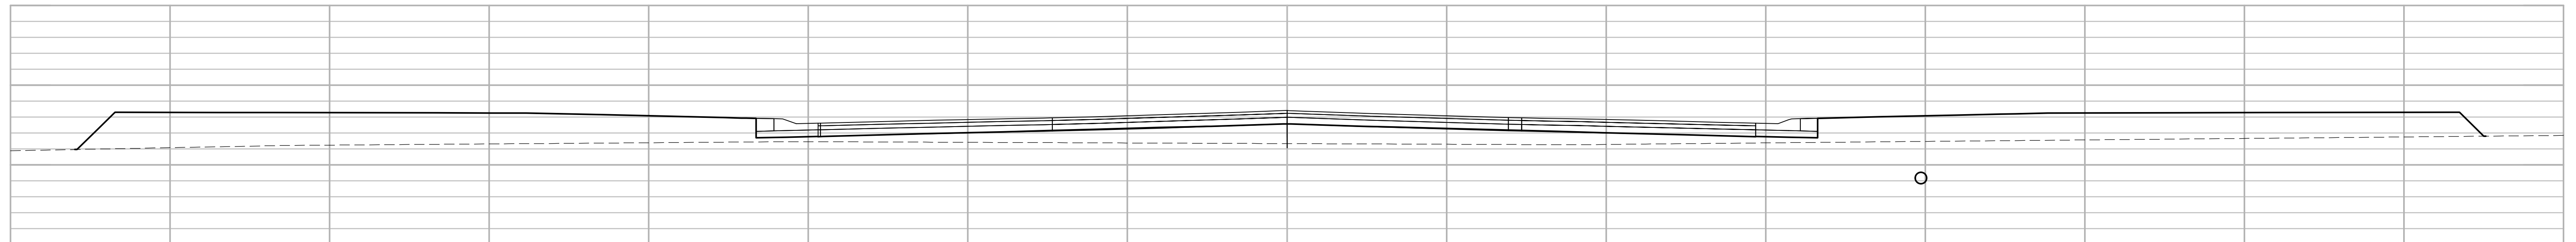

0+65.01

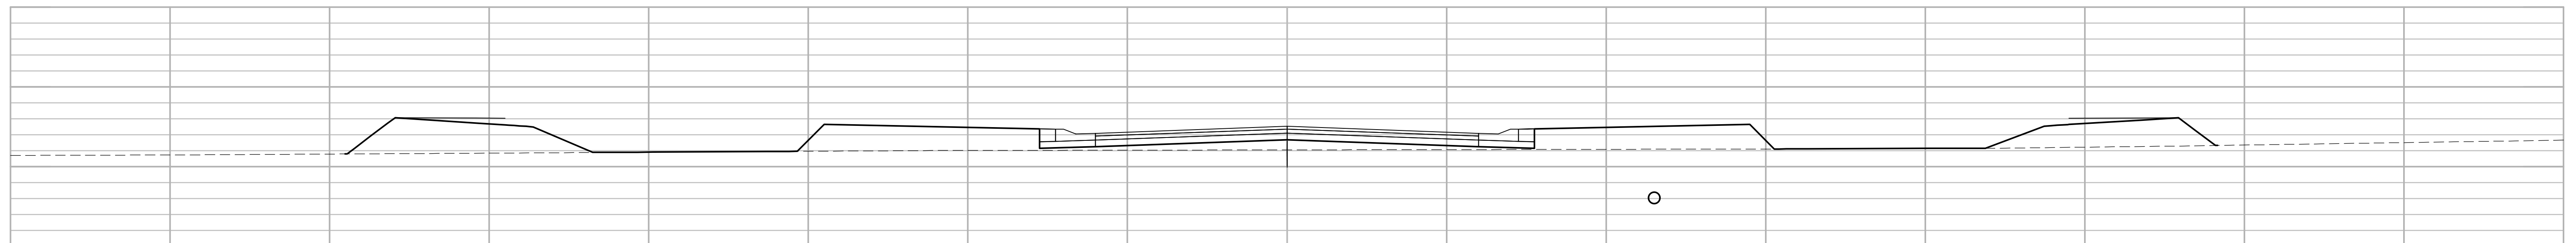

0+38

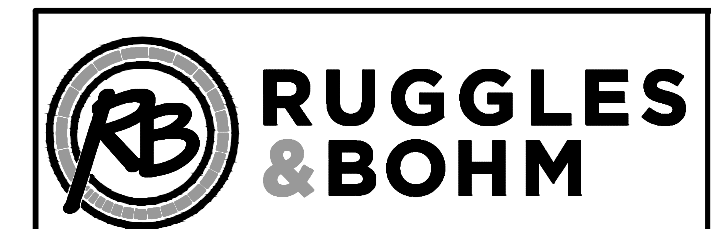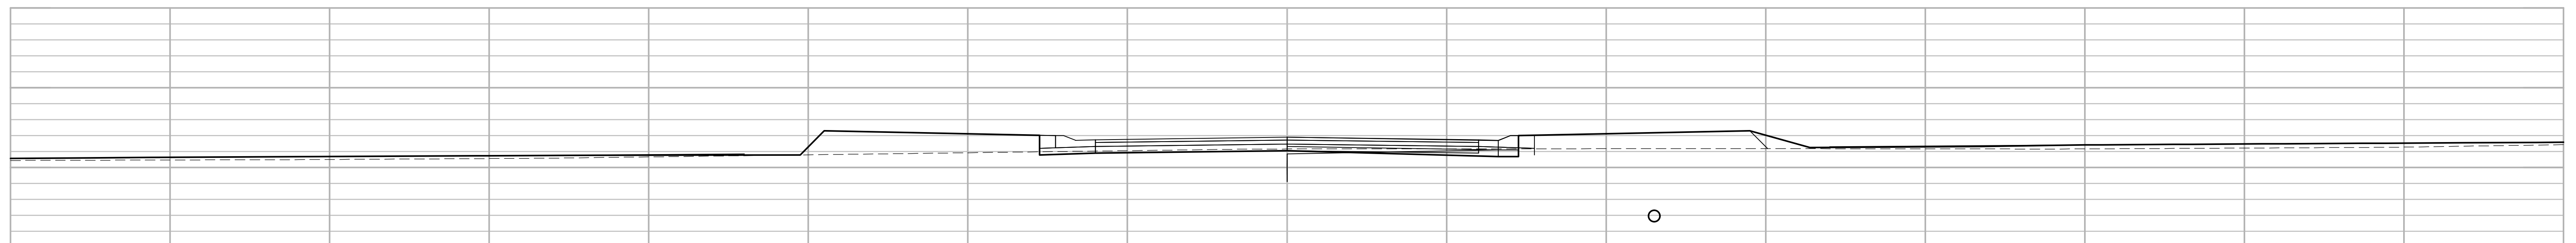

Brentwood South Addition
 Cranbrook Ct XS - (1)
 Title

DESIGN
 EJG
 DRAWN
 DS
 RB JOB
 4532E

SHEET
 36
 OF
 39