

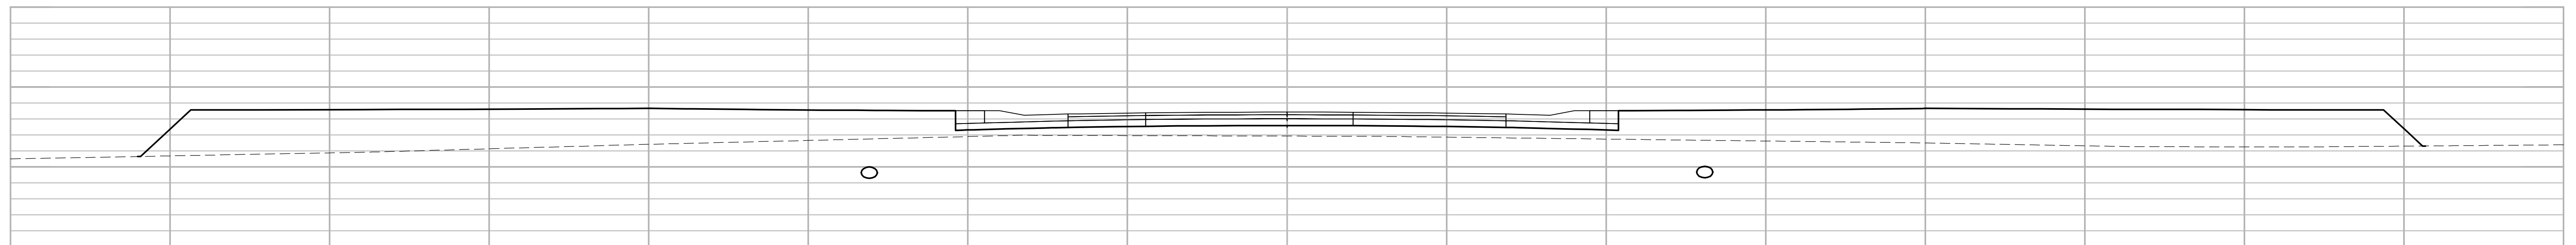


1+45

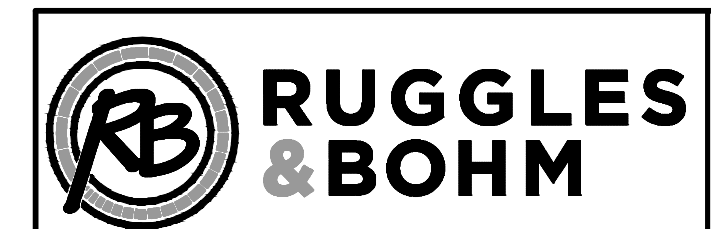

1+30

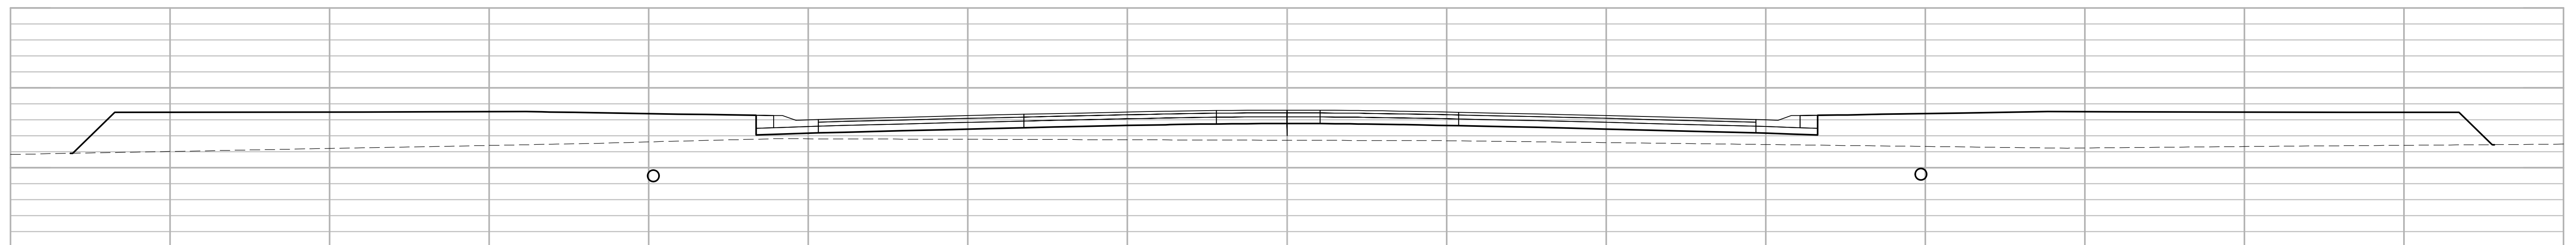

Brentwood South Addition
Cranbrook Ct XS - (2)
Title

DESIGN
EJG
DRAWN
DS
RB JOB
4532E

SHEET
37
OF
39