

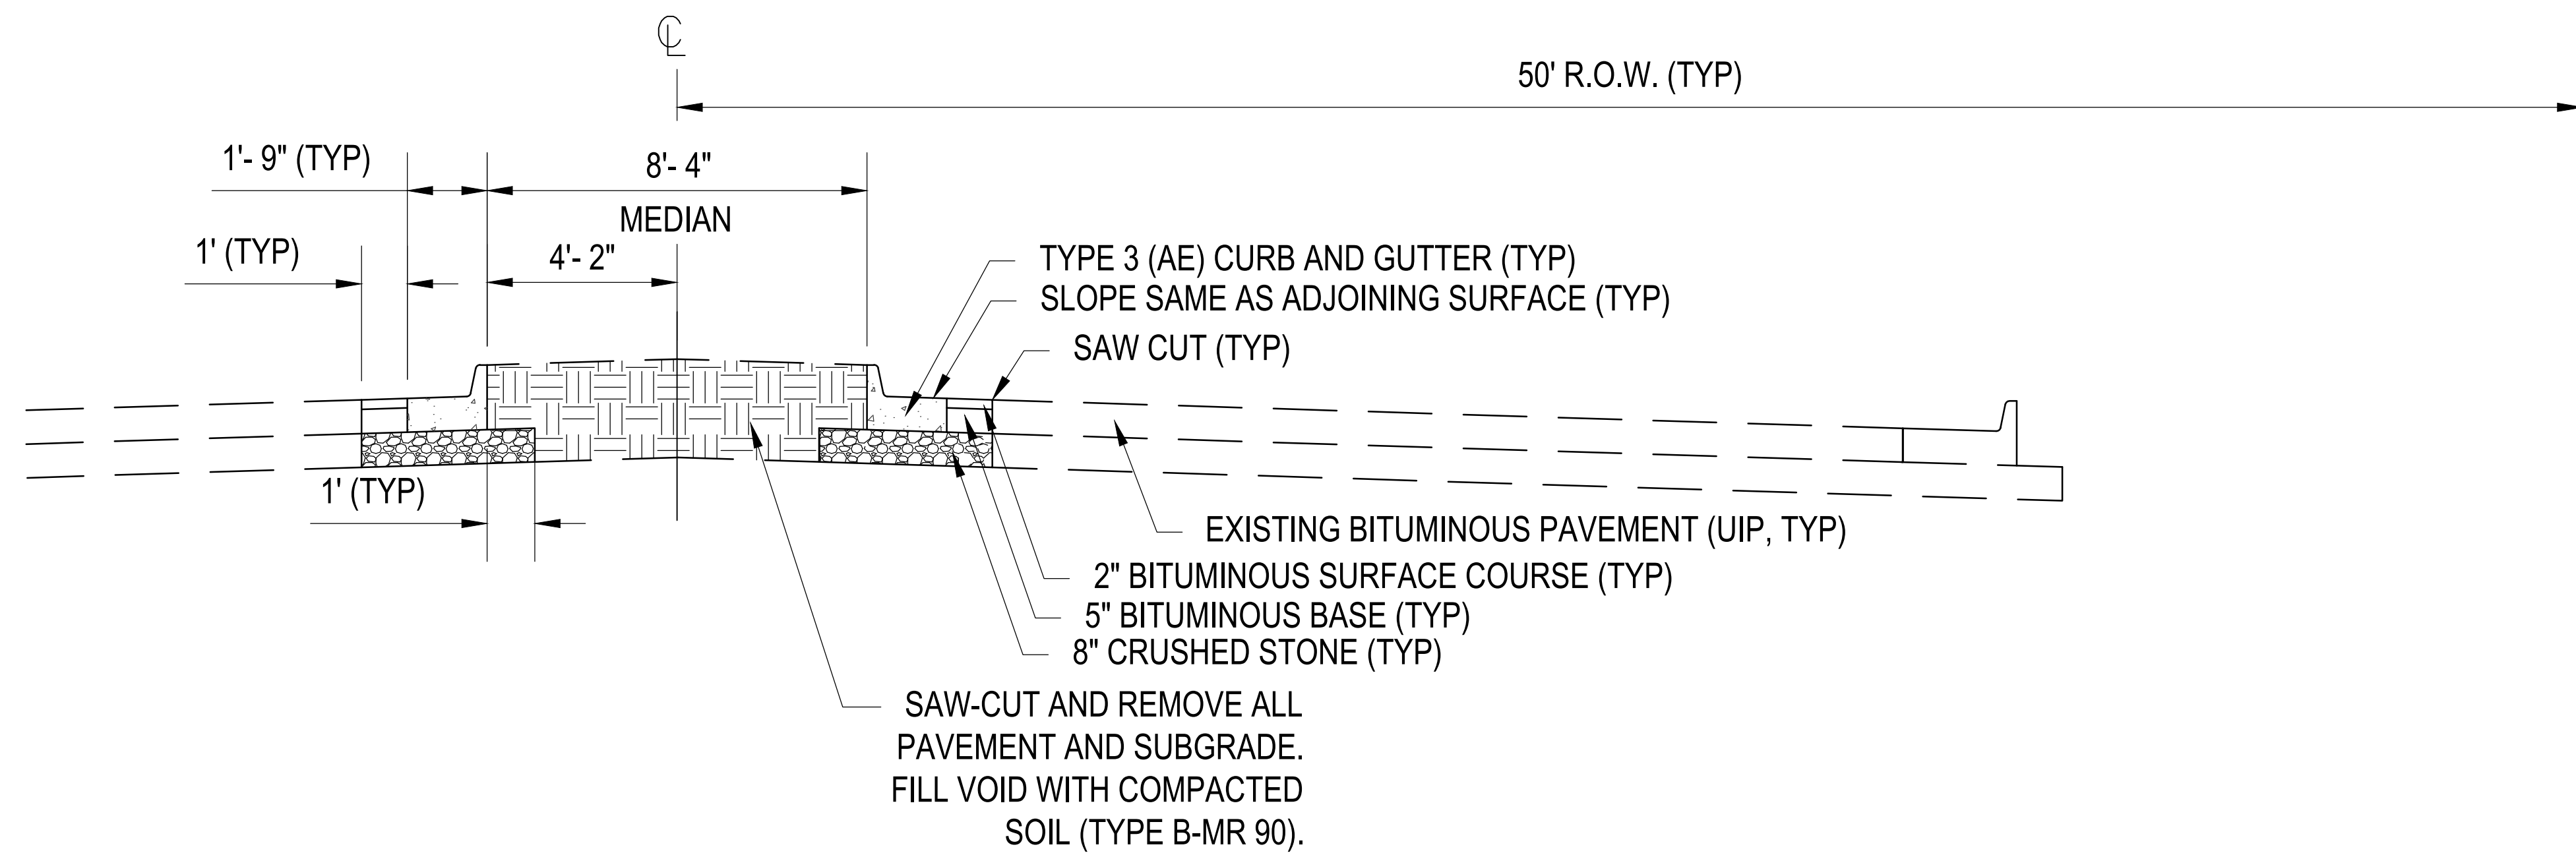


EXISTING CENTRAL AVE MEDIAN

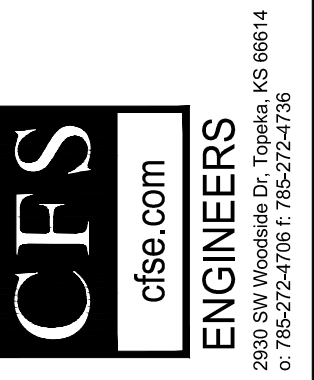

PROPOSED CENTRAL AVE MEDIAN

SEAL:

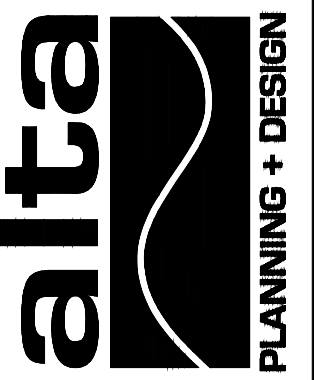

CITY OF WICHITA, KANSAS
 WOODCHUCK
 BICYCLE BOULEVARD

DATE: 11/11/2014 DESIGNED BY: PW DRAWN BY: JH CHECKED BY: PW

REVISED

PROJECT NUMBER
 87 TE-0617-01

FINAL
 PLANS

SHEET NUMBER:
 TS100