



# SIDEPATH PROFILES


Maple Street and 13th Street

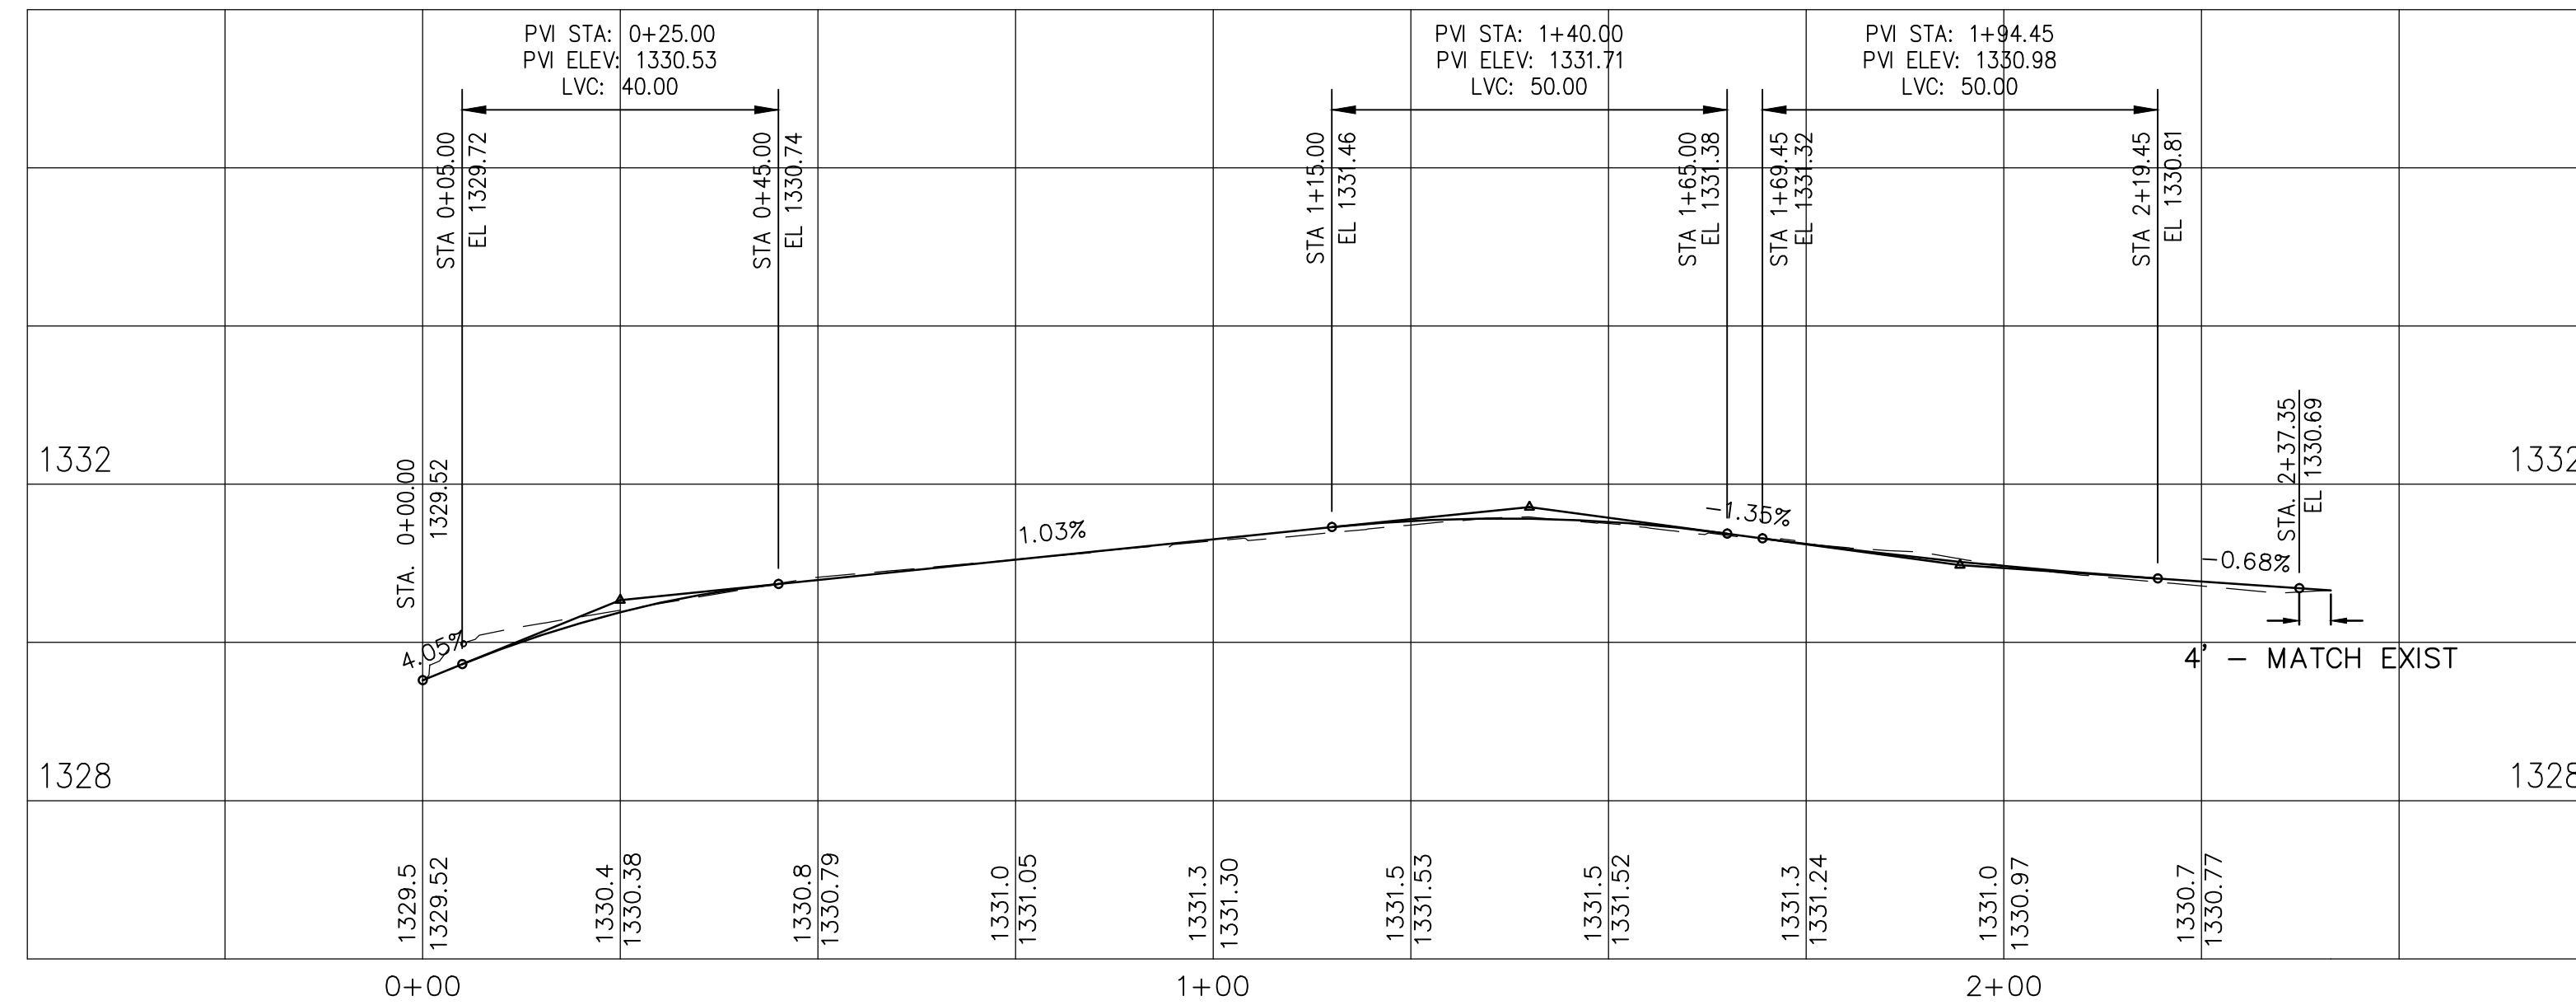


BASELINE 1 PROFILE  
(SOUTH SIDE OF MAPLE ST, EAST OF S. WOODCHUCK)

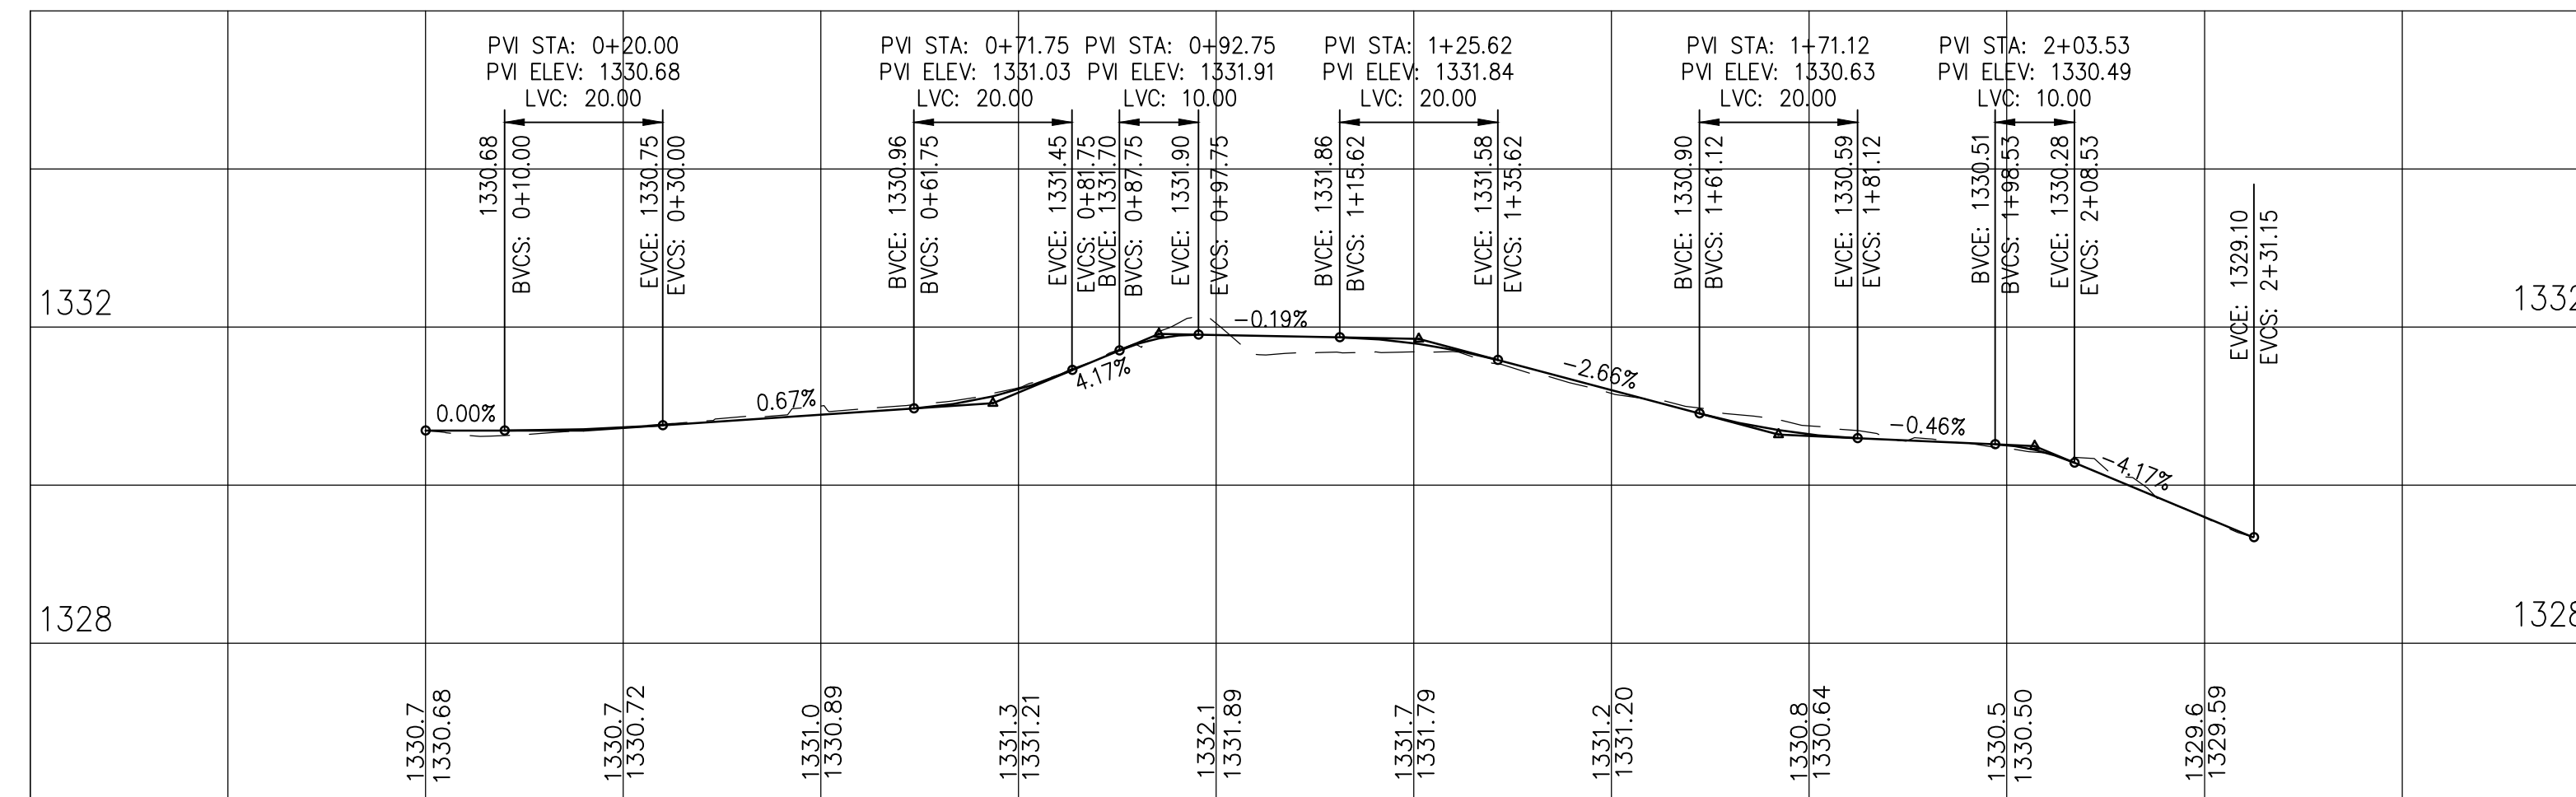



BASELINE 2 PROFILE  
(NORTH SIDE OF MAPLE ST, WEST OF S. GLENEAGLES RD.)

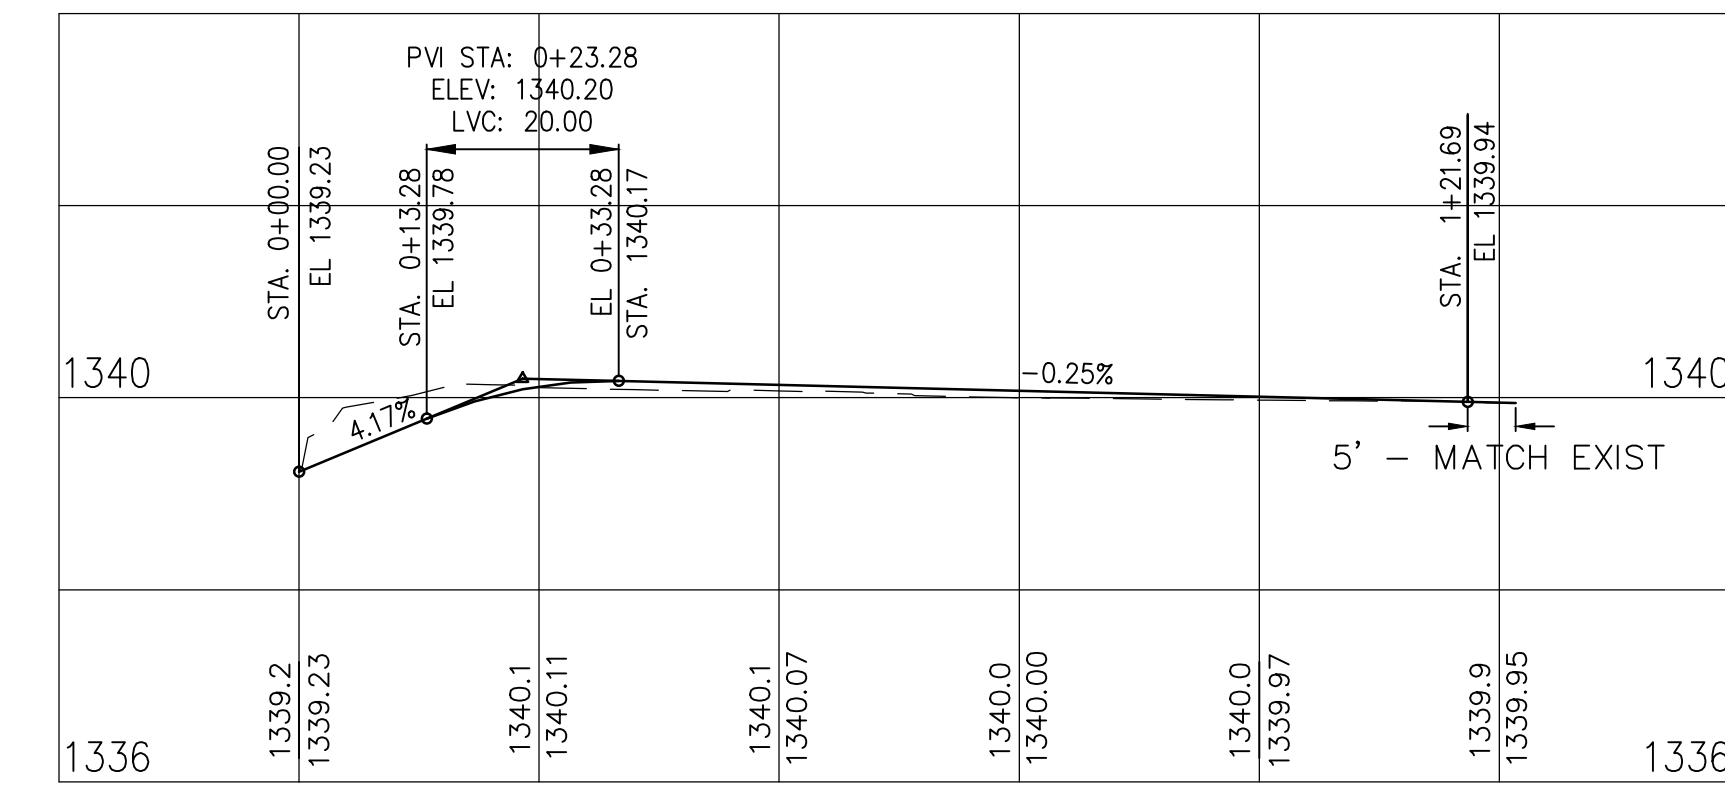

BASELINE 3 PROFILE  
(SOUTH SIDE OF 13th ST, EAST OF DENMARK ST.)

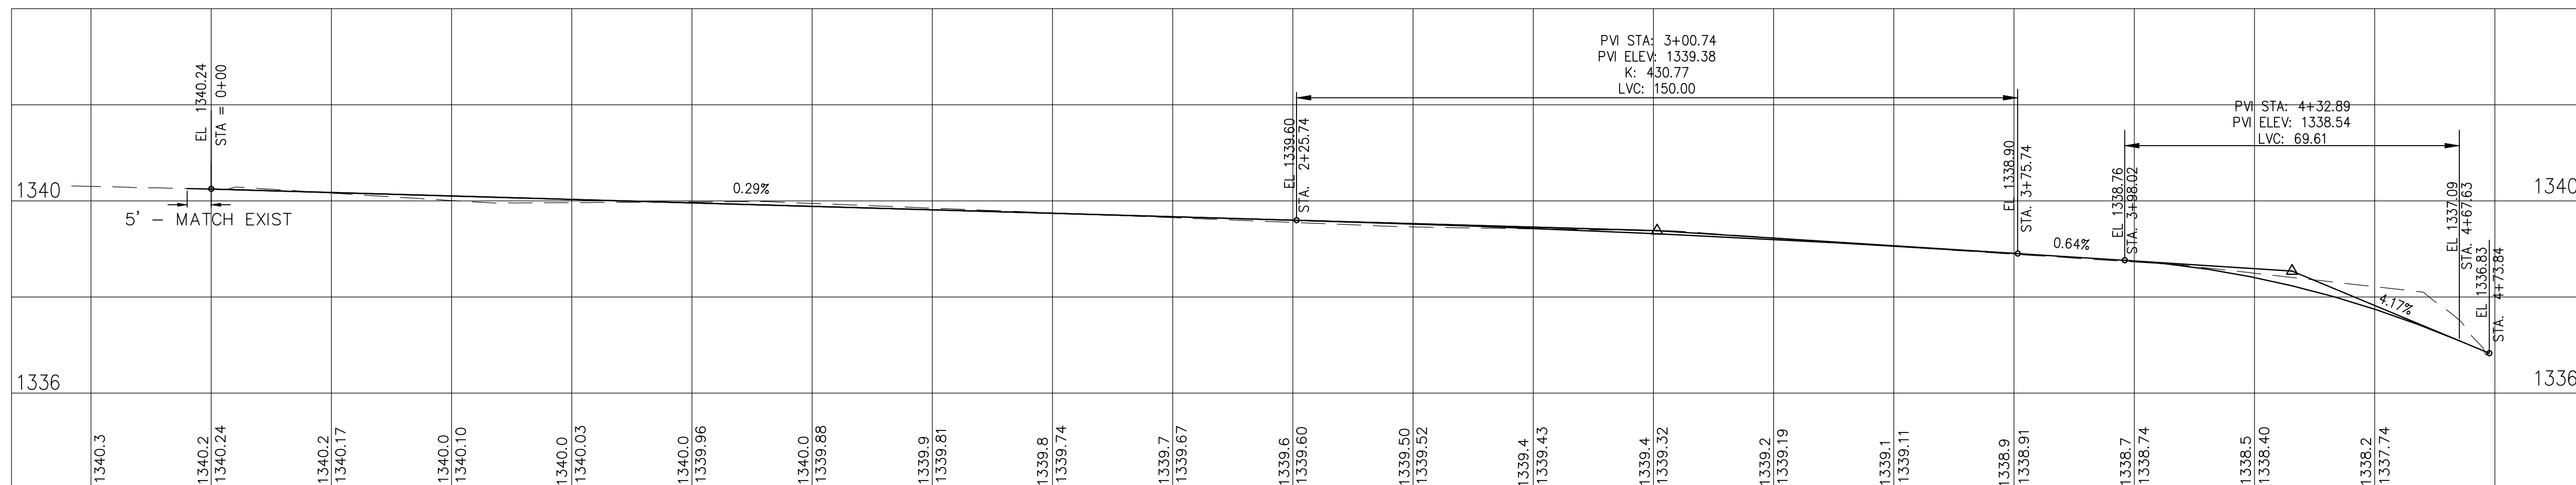

BASELINE 4 PROFILE  
(NORTH SIDE OF 13th ST., WEST OF MORGANTOWN ST.)

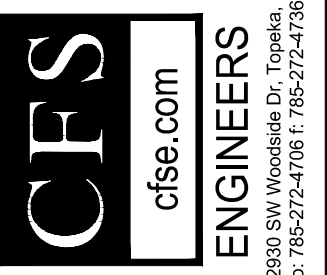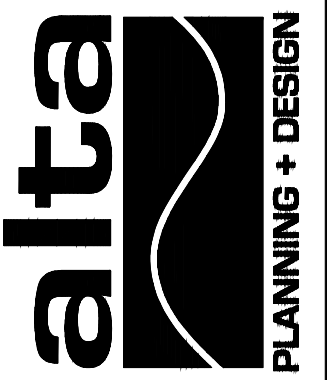

CITY OF WICHITA, KANSAS  
WOODCHUCK  
BICYCLE BOULEVARD

REVISED

PROJECT NUMBER  
87 TE-0617-01

FINAL  
PLANS

SHEET NUMBER:  
PS414

DESIGNED BY: PW  
DRAWN BY: JH  
CHECKED BY: PW

DATE: 11/11/2014