




Use Keystone "No-Weld Number 1 Anti-Seize Compound" on all bolts & nuts.

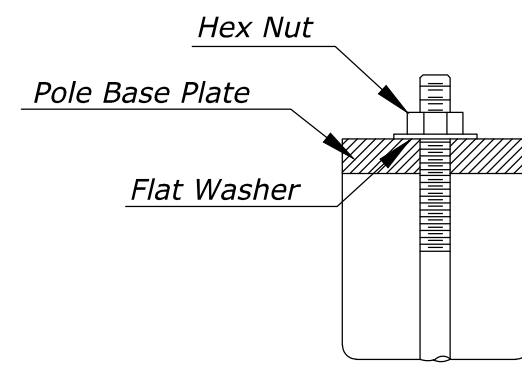


ANCHOR BOLT  
DETAIL

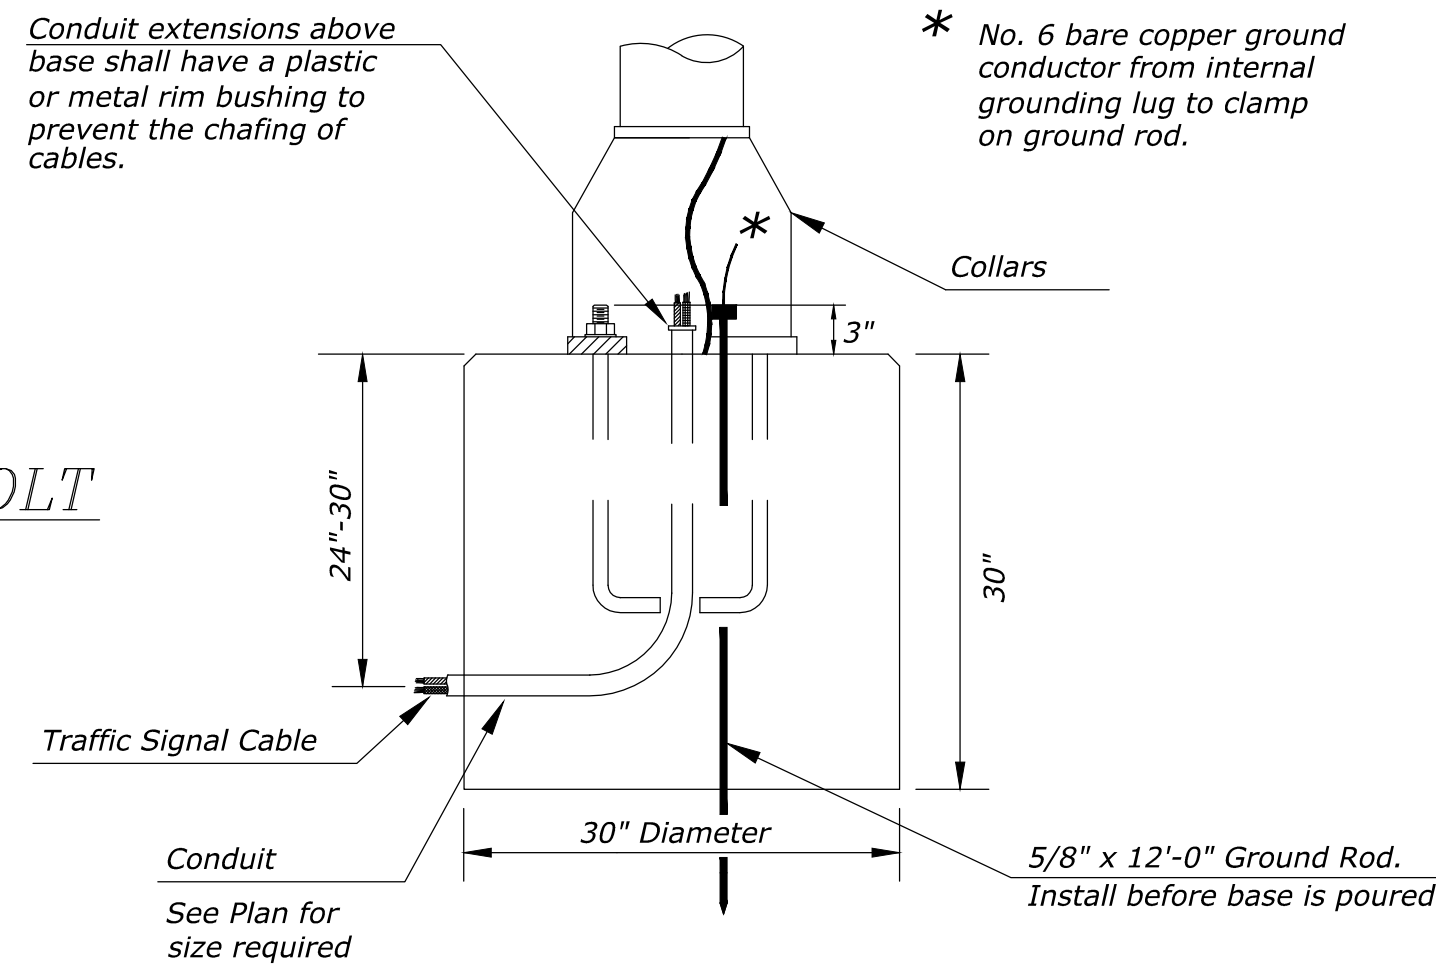



CONCRETE BASE-A DETAIL

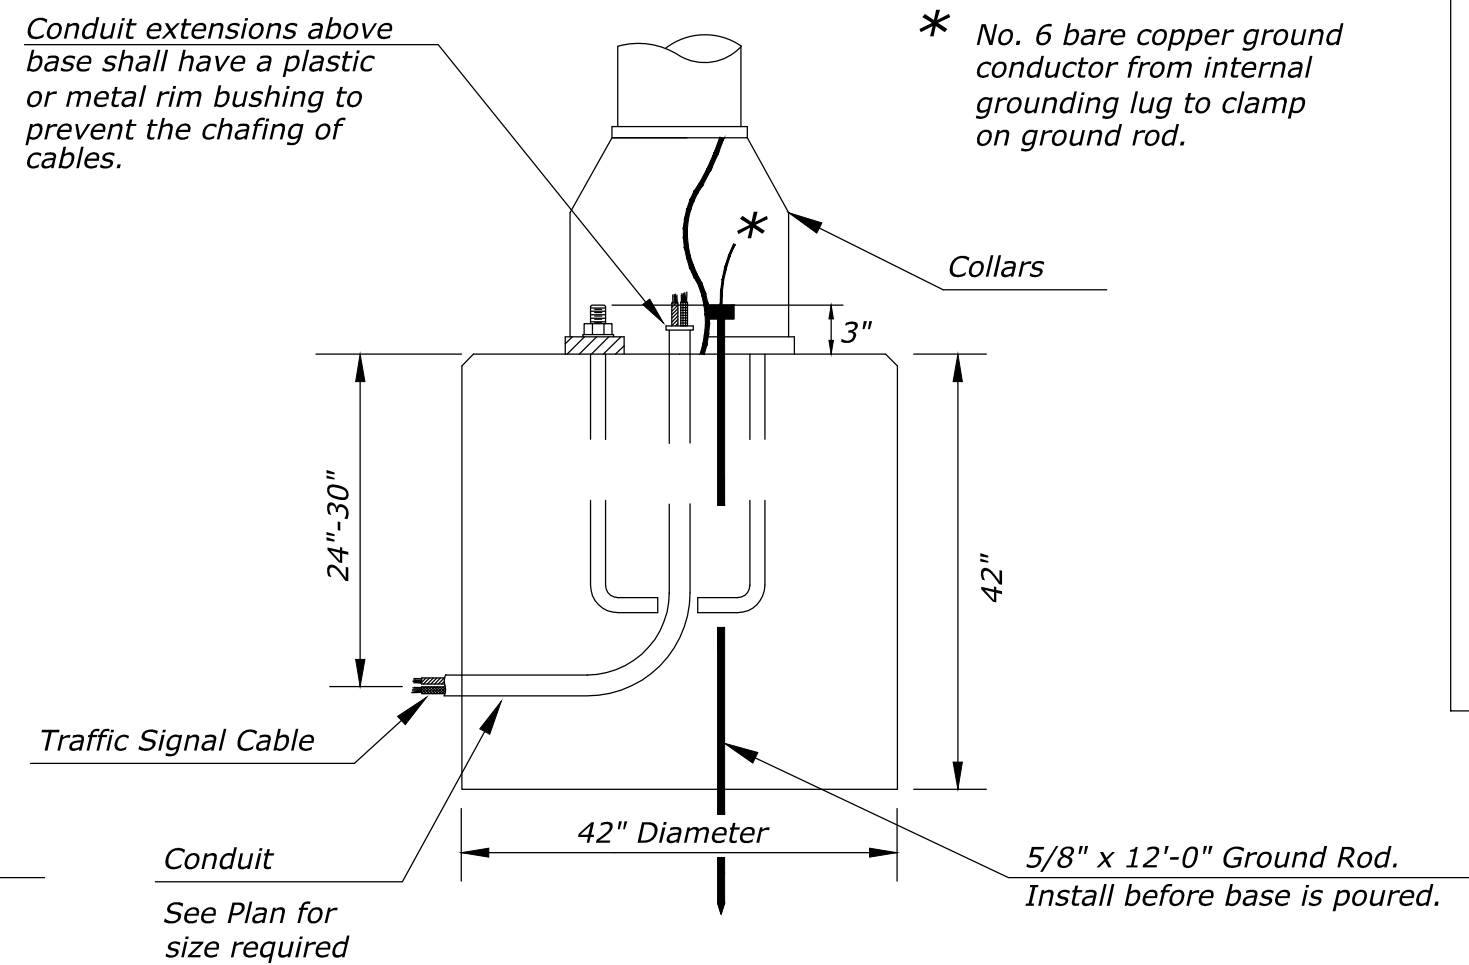


CONCRETE BASE-B DETAIL FOR  
TRAFFIC SIGNAL PEDESTAL  
WITH CONTROLLER CABINET

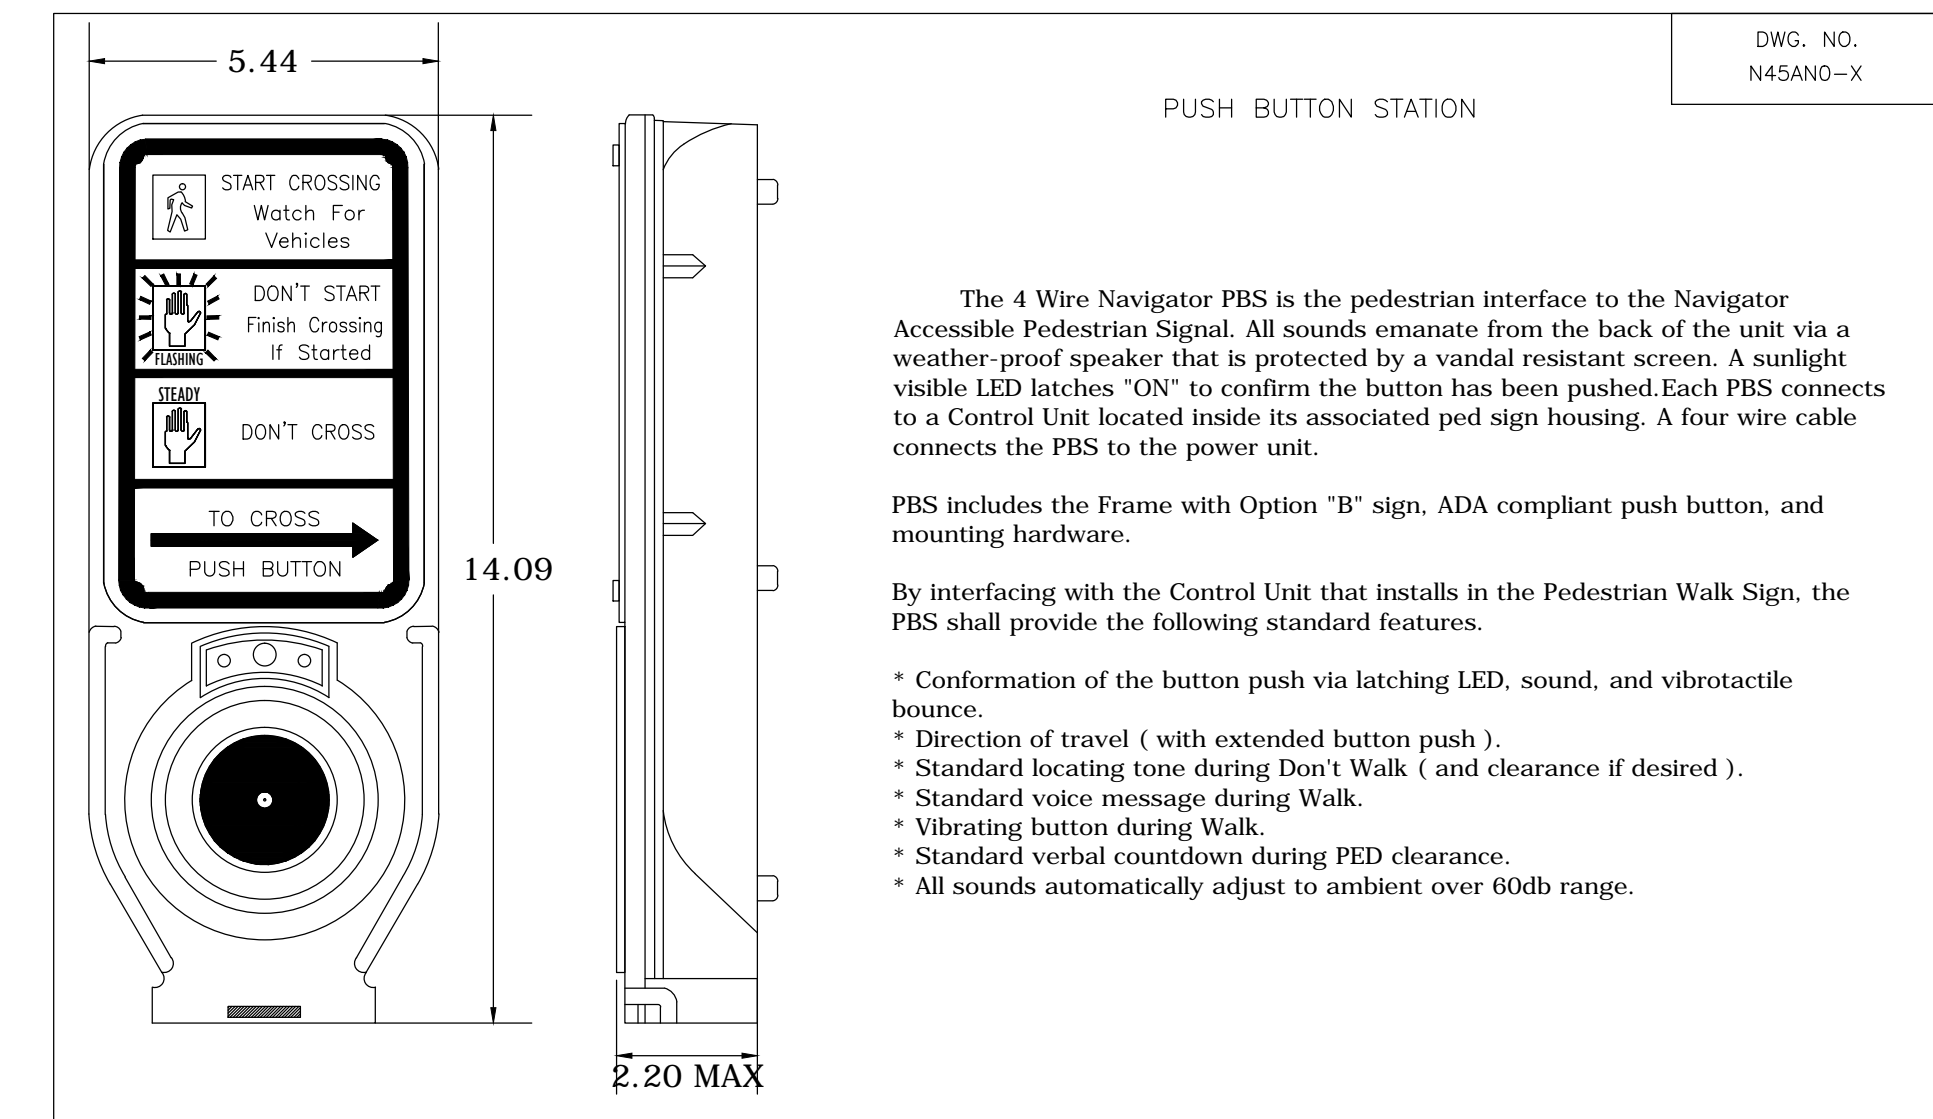


PEDESTRIAN PUSHBUTTON/SIGN  
UNIT DETAIL

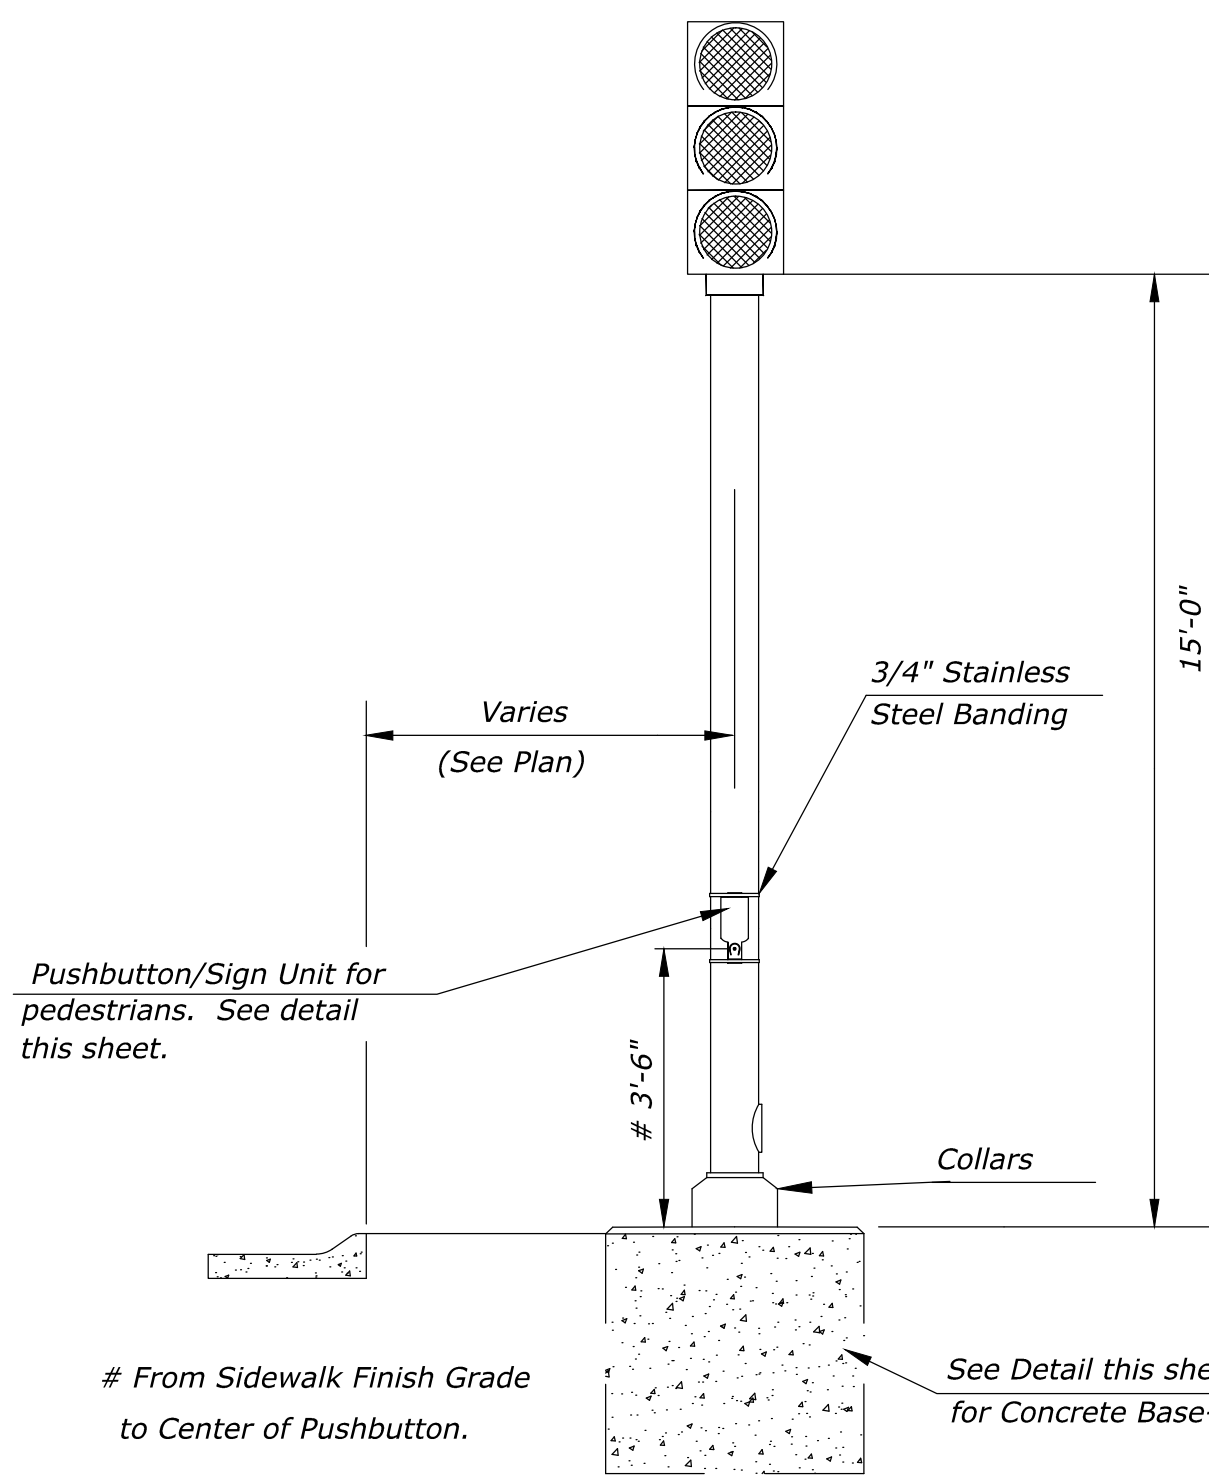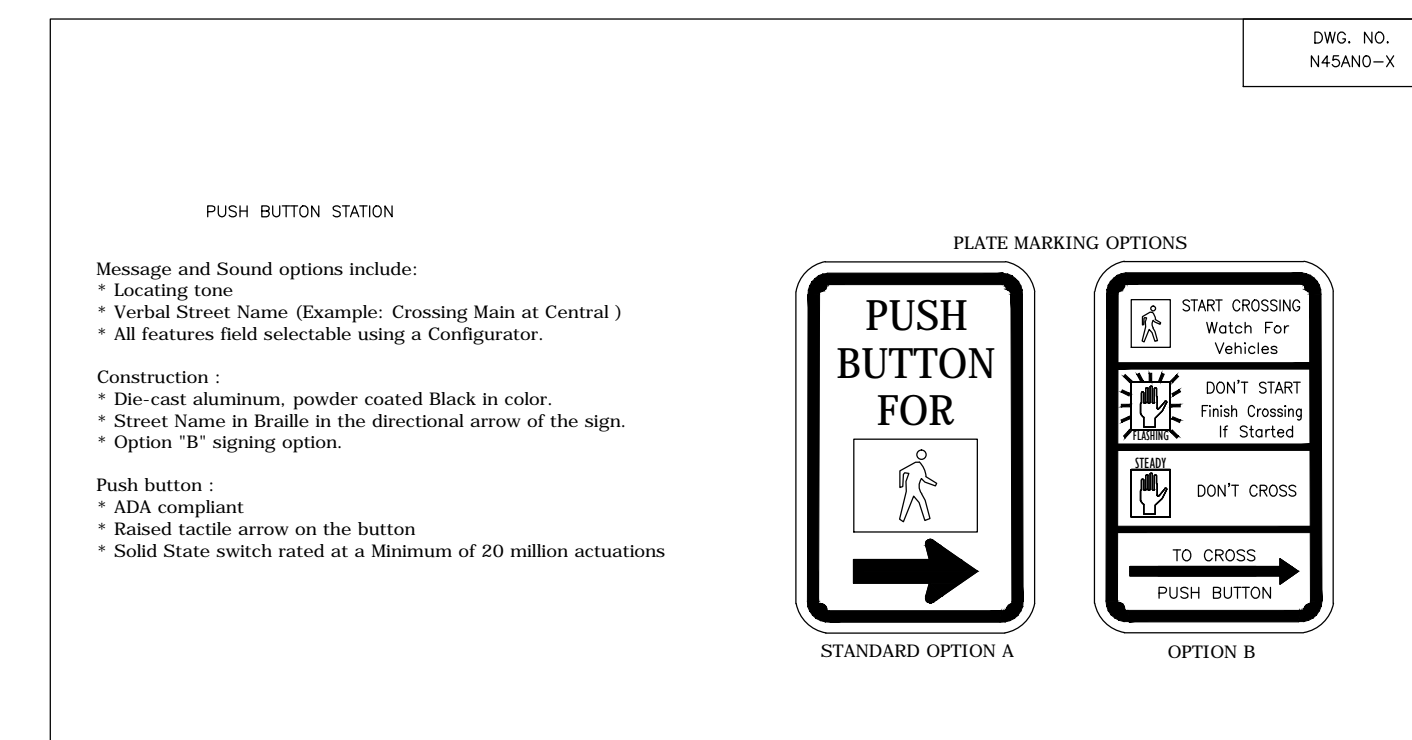


TRAFFIC SIGNAL PEDESTAL

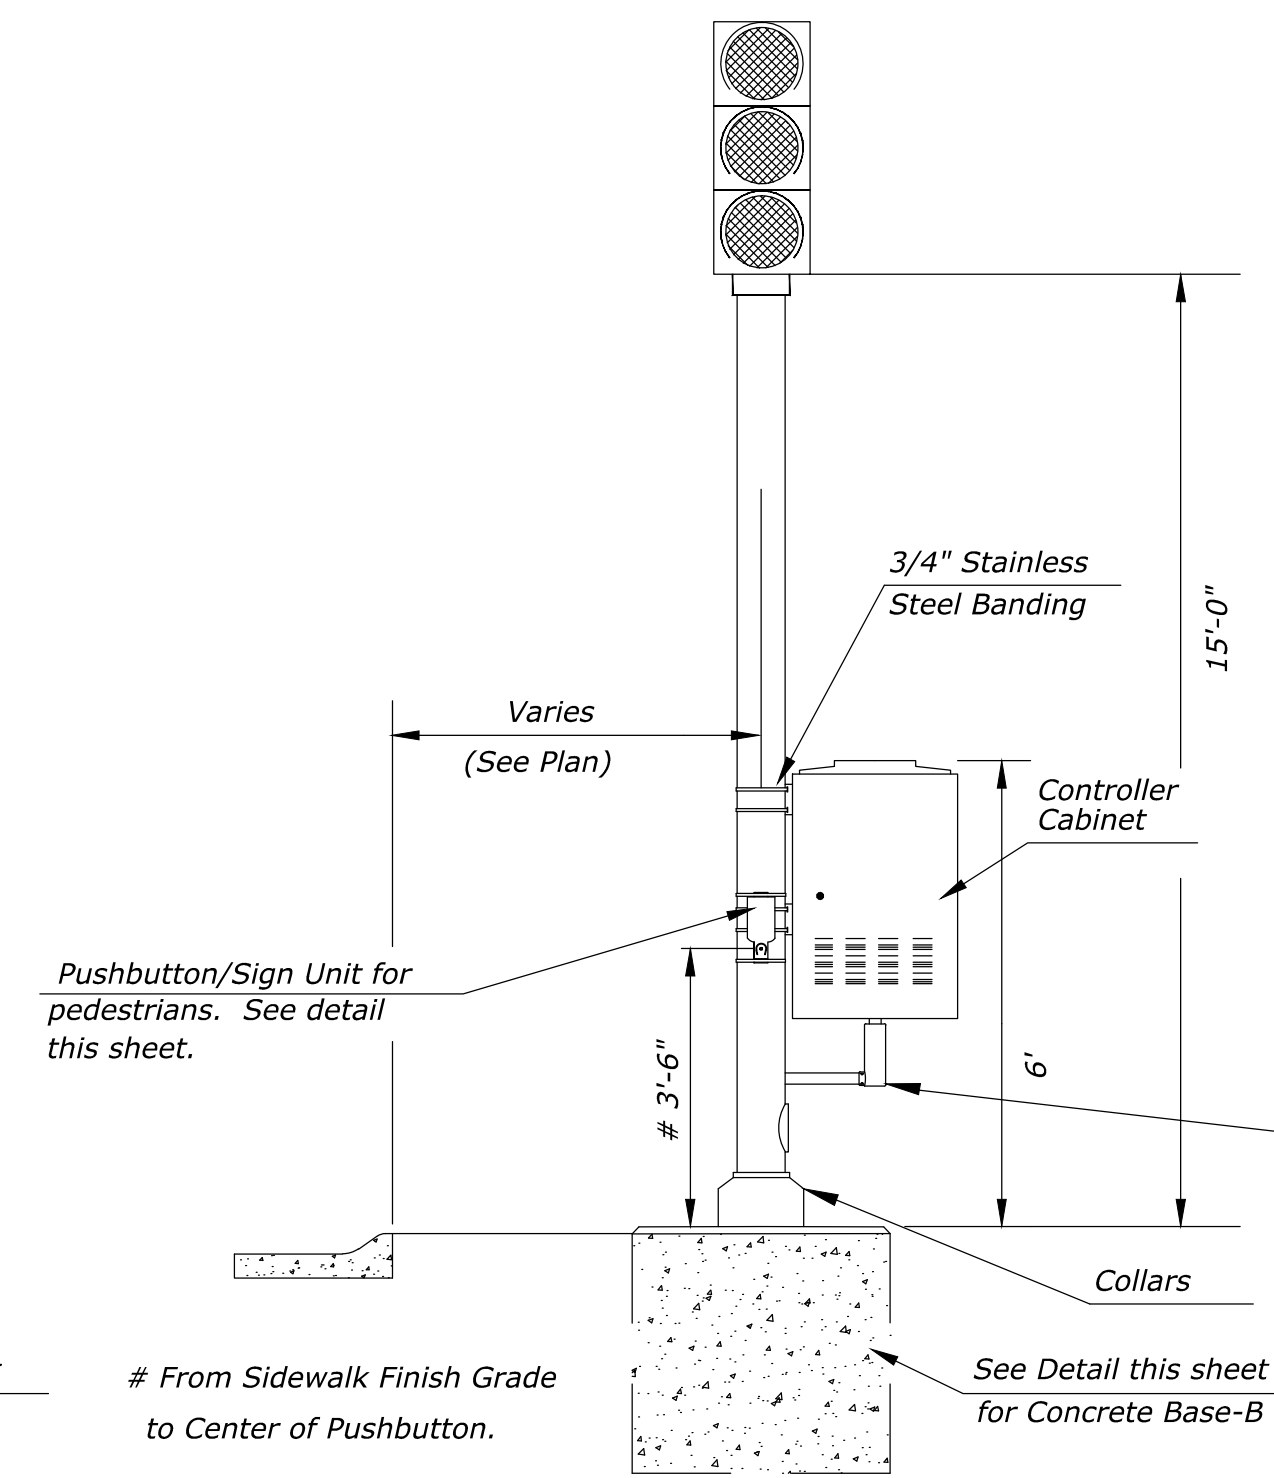

TRAFFIC SIGNAL PEDESTAL  
WITH CONTROLLER CABINET

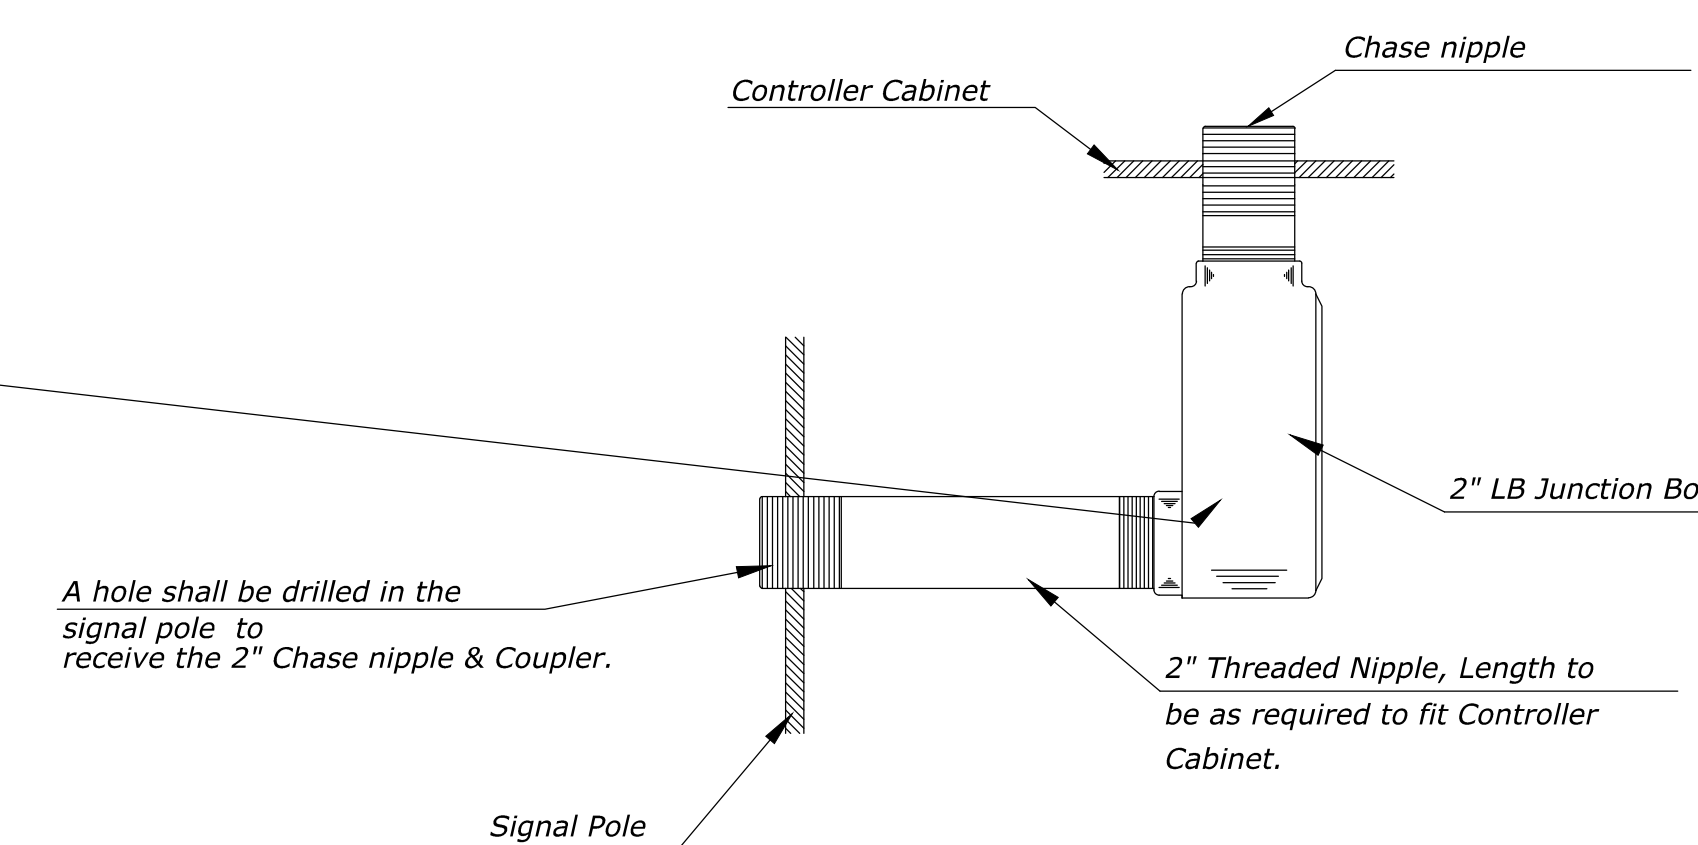

SIGNAL PEDESTAL & BASE  
WITH ADA PUSH BUTTON

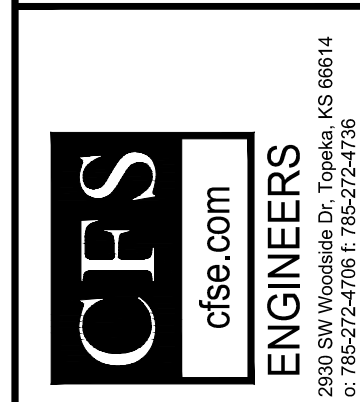

CITY OF WICHITA, KANSAS  
WOODCHUCK  
BICYCLE BOULEVARD

DESIGNED BY: PW  
DRAWN BY: JH  
CHECKED BY: PW

REVISIONS

PROJECT NUMBER  
87 TE-0617-01

FINAL  
PLANS

SHEET NUMBER:  
SS508