




SEAL:

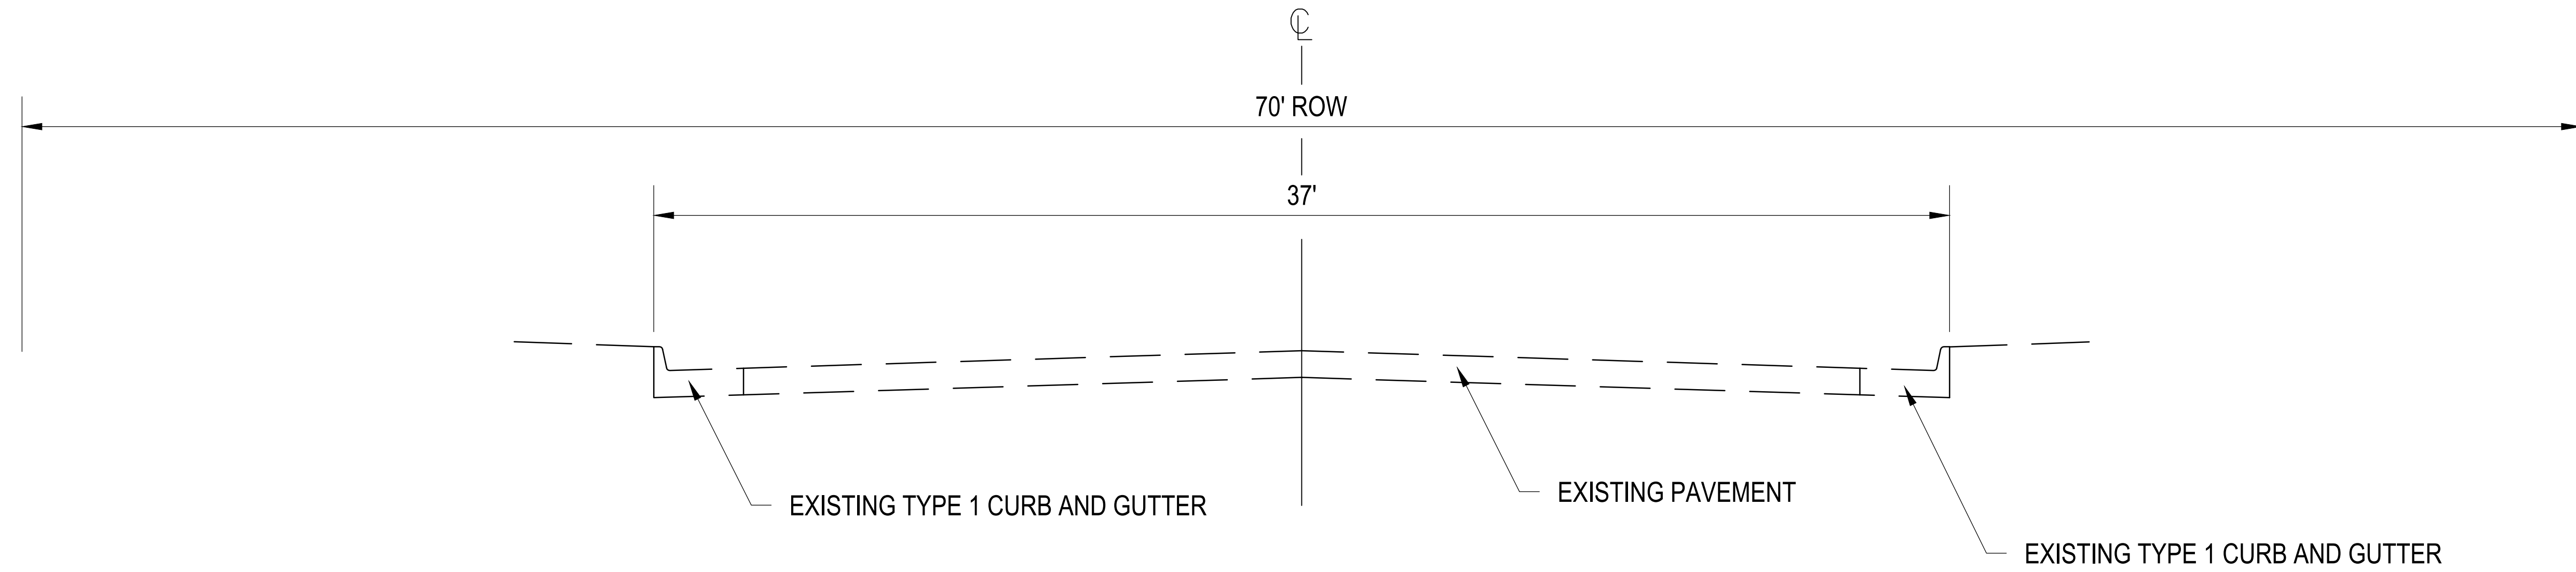

EXISTING WESTPORT ST

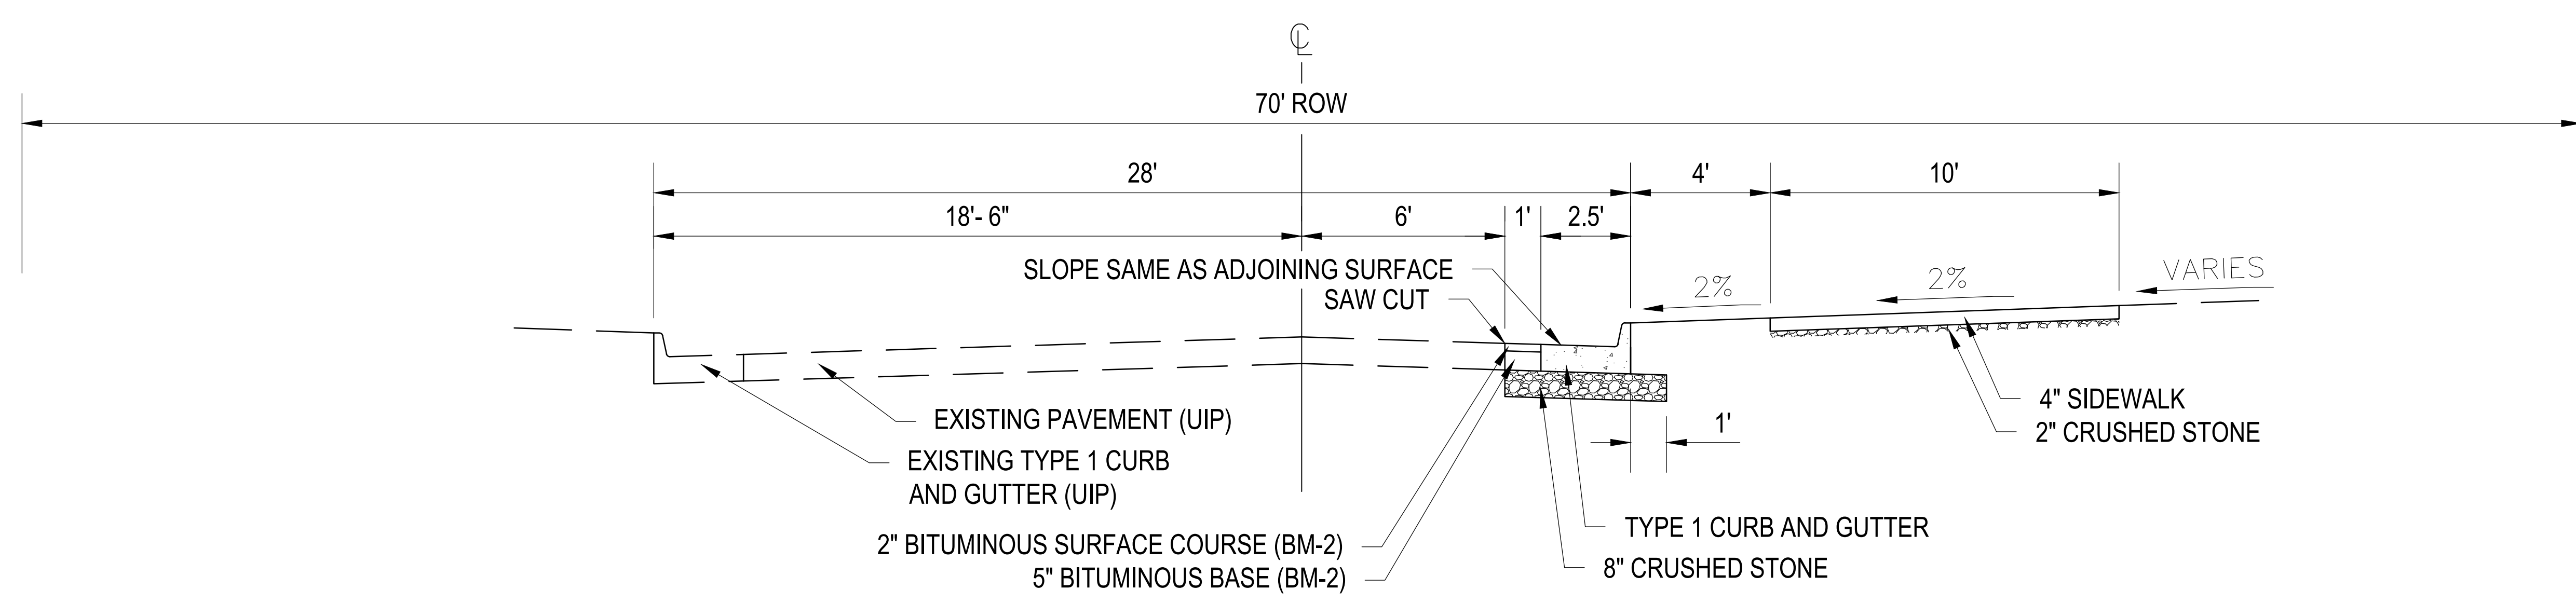

PROPOSED WESTPORT ST

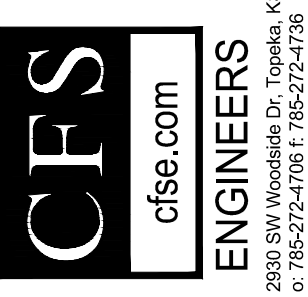

CITY OF WICHITA, KANSAS  
**WOODCHUCK  
 BICYCLE BOULEVARD**

DATE: 11/11/2014 DESIGNED BY: PW DRAWN BY: JH CHECKED BY: PW

REVISION

PROJECT NUMBER  
 87 TE-0617-01

**FINAL  
 PLANS**

SHEET NUMBER:  
 TS103