




HIGH VISIBILITY CROSS WALK LINE (BARS) DETAILS
NOT TO SCALE

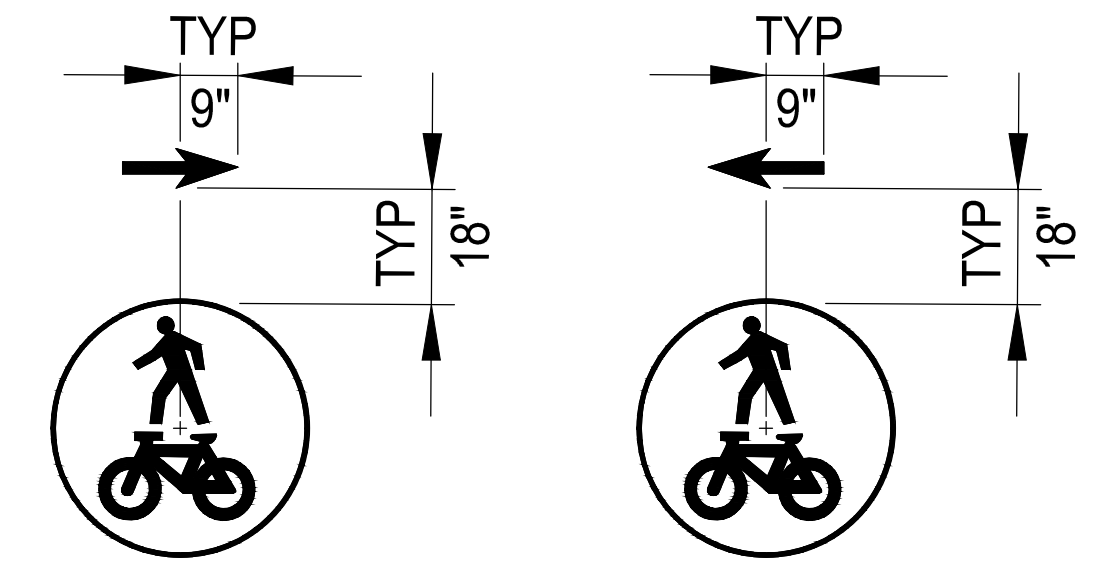


NOTE:
ALL MARKINGS ARE
WHITE EPOXY.

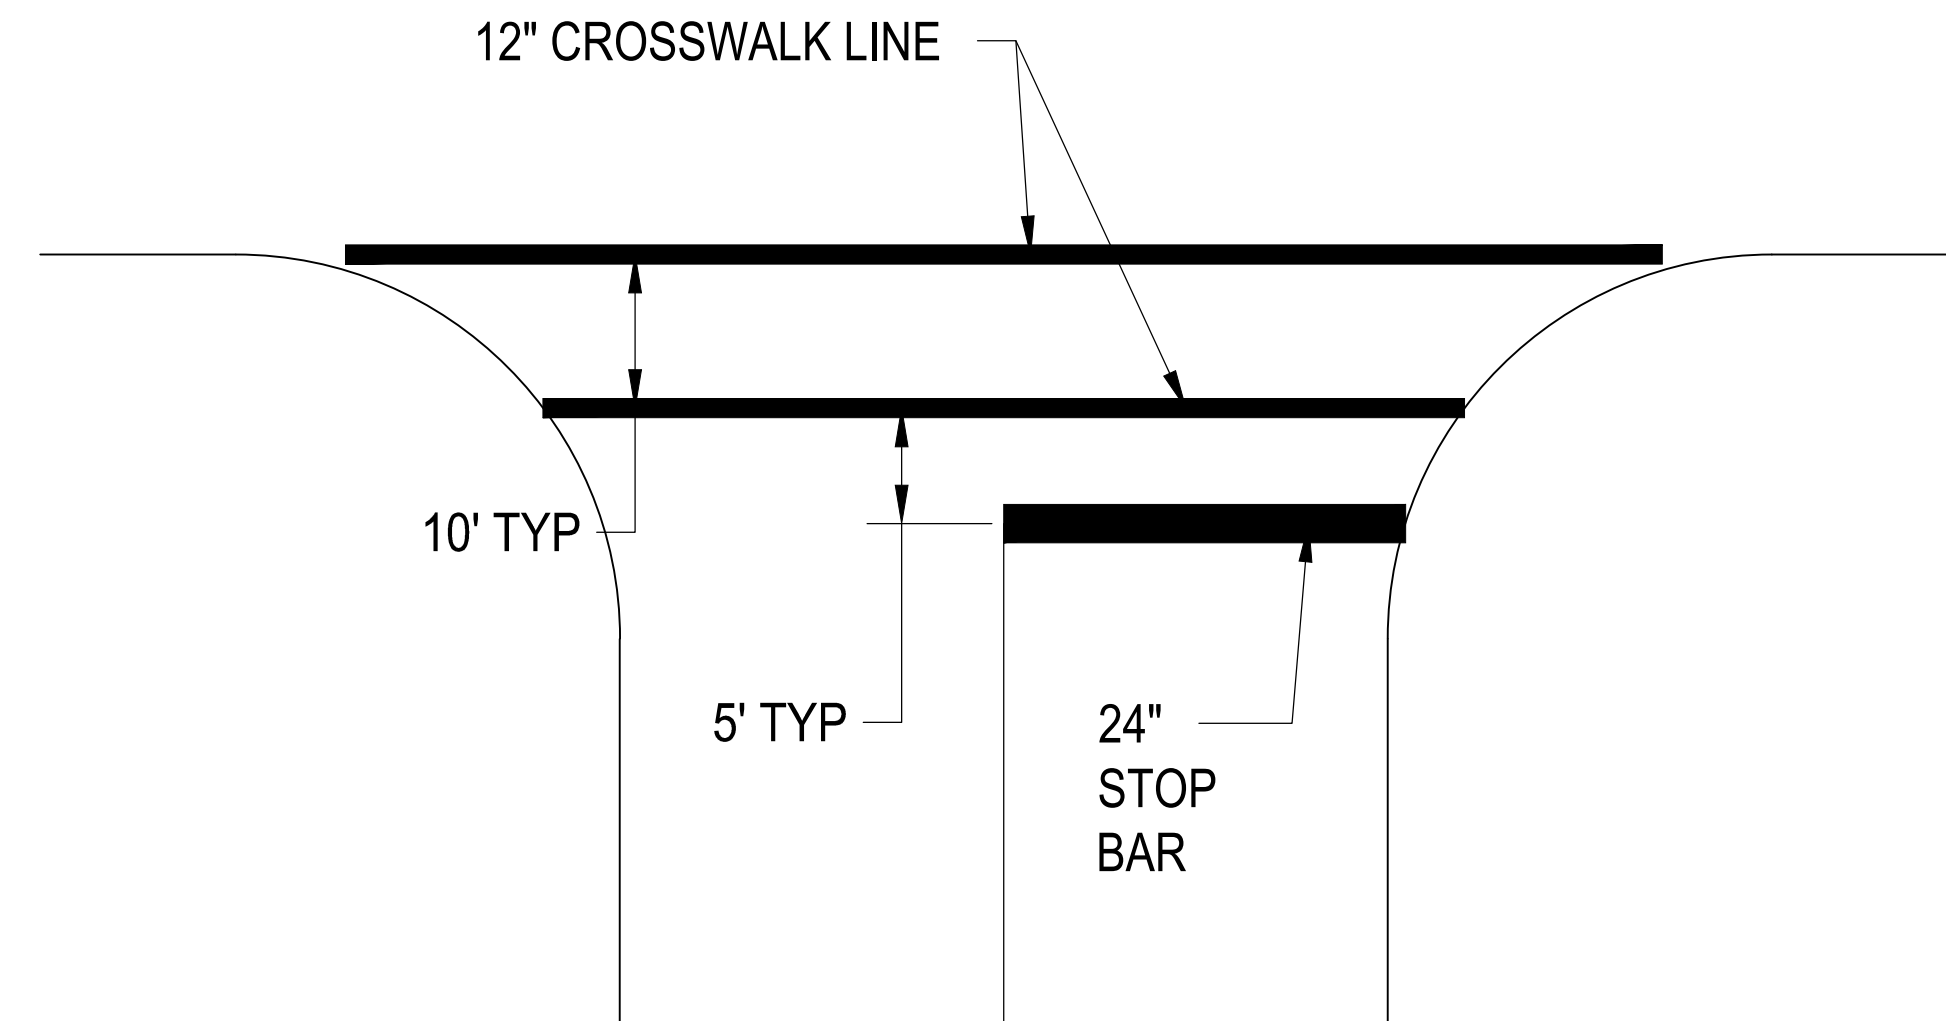


TYPICAL STOP BAR LOCATION

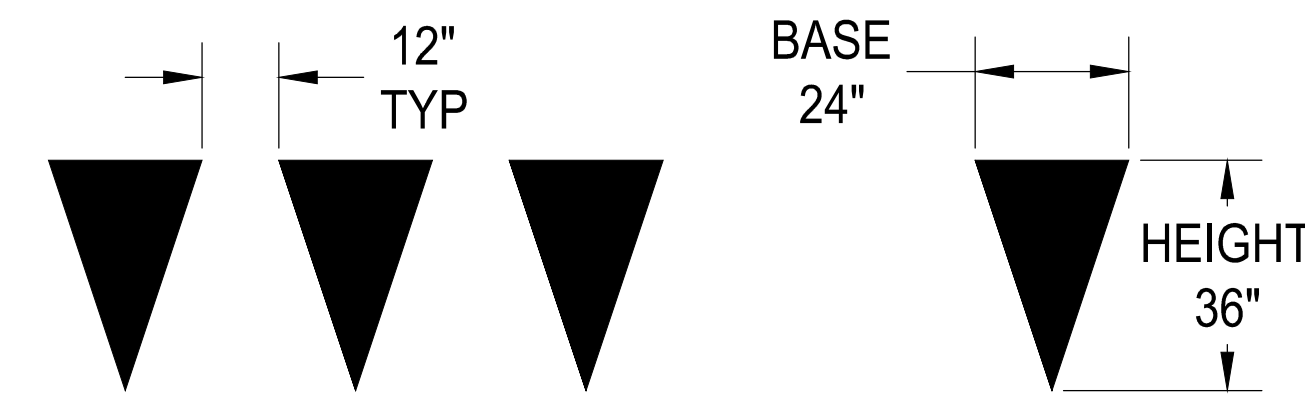


YIELD LINE DETAILS

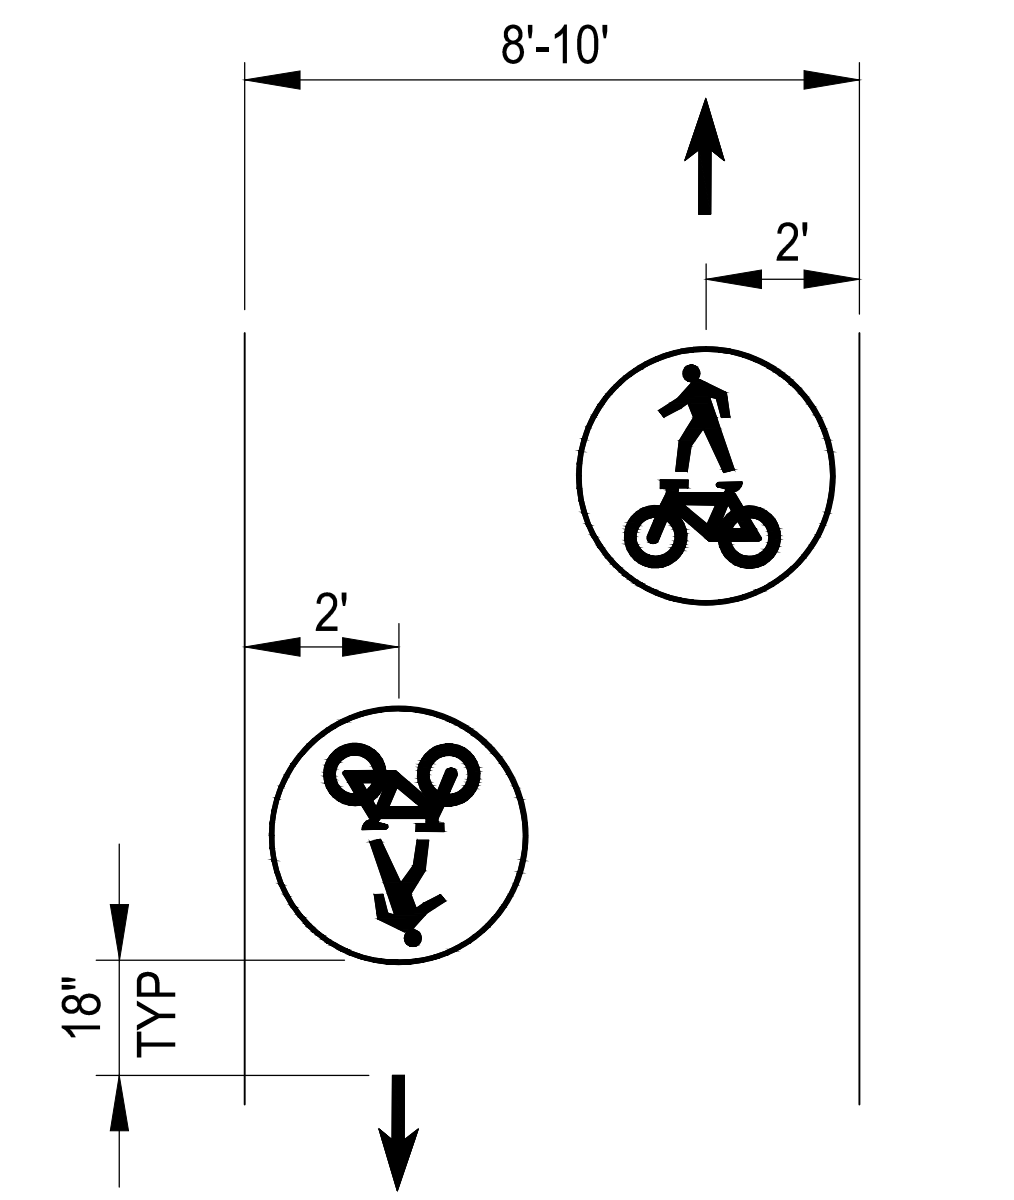


TYPICAL PATH SECTION 8'-10' WIDE

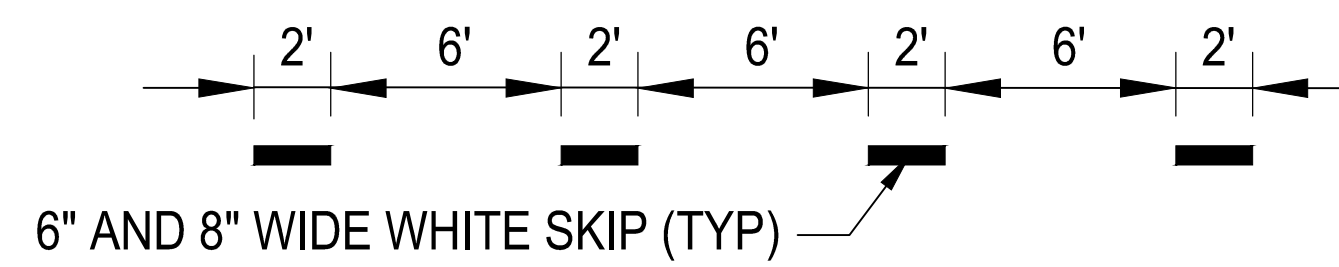


DOTTED LINE DETAIL

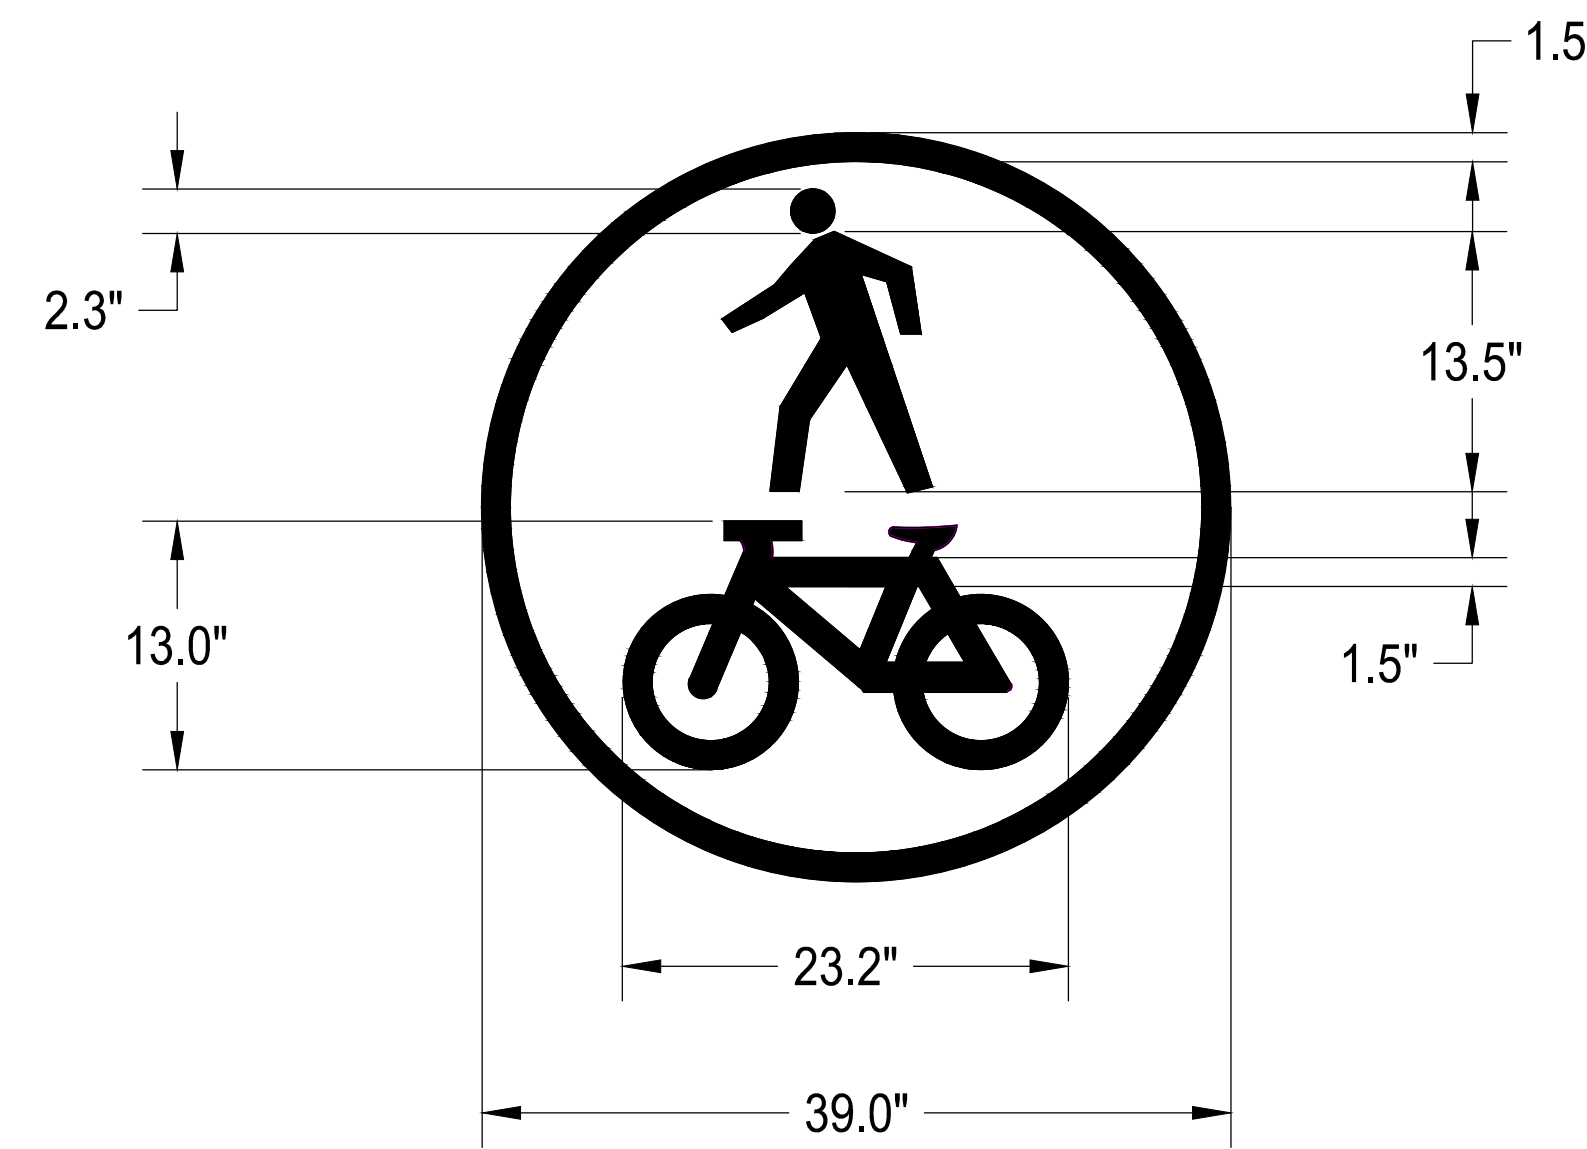

SHARED PATH MARKING DETAILS

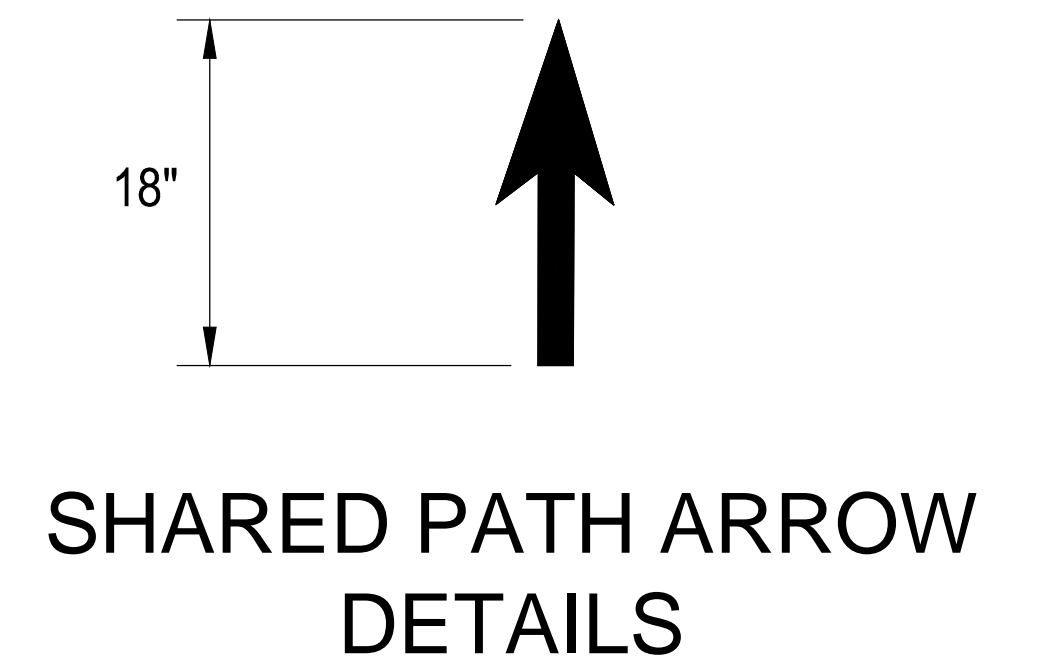

SEAL:

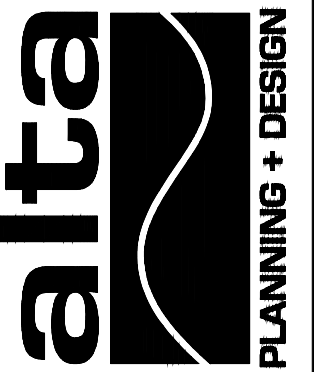

CITY OF WICHITA, KANSAS
WOODCHUCK
BICYCLE BOULEVARD

DATE: 11/11/2014 DESIGNED BY: PW DRAWN BY: JH CHECKED BY: PW

REVISED

PROJECT NUMBER
87 TE-0617-01

FINAL
PLANS

SHEET NUMBER:
DS200