

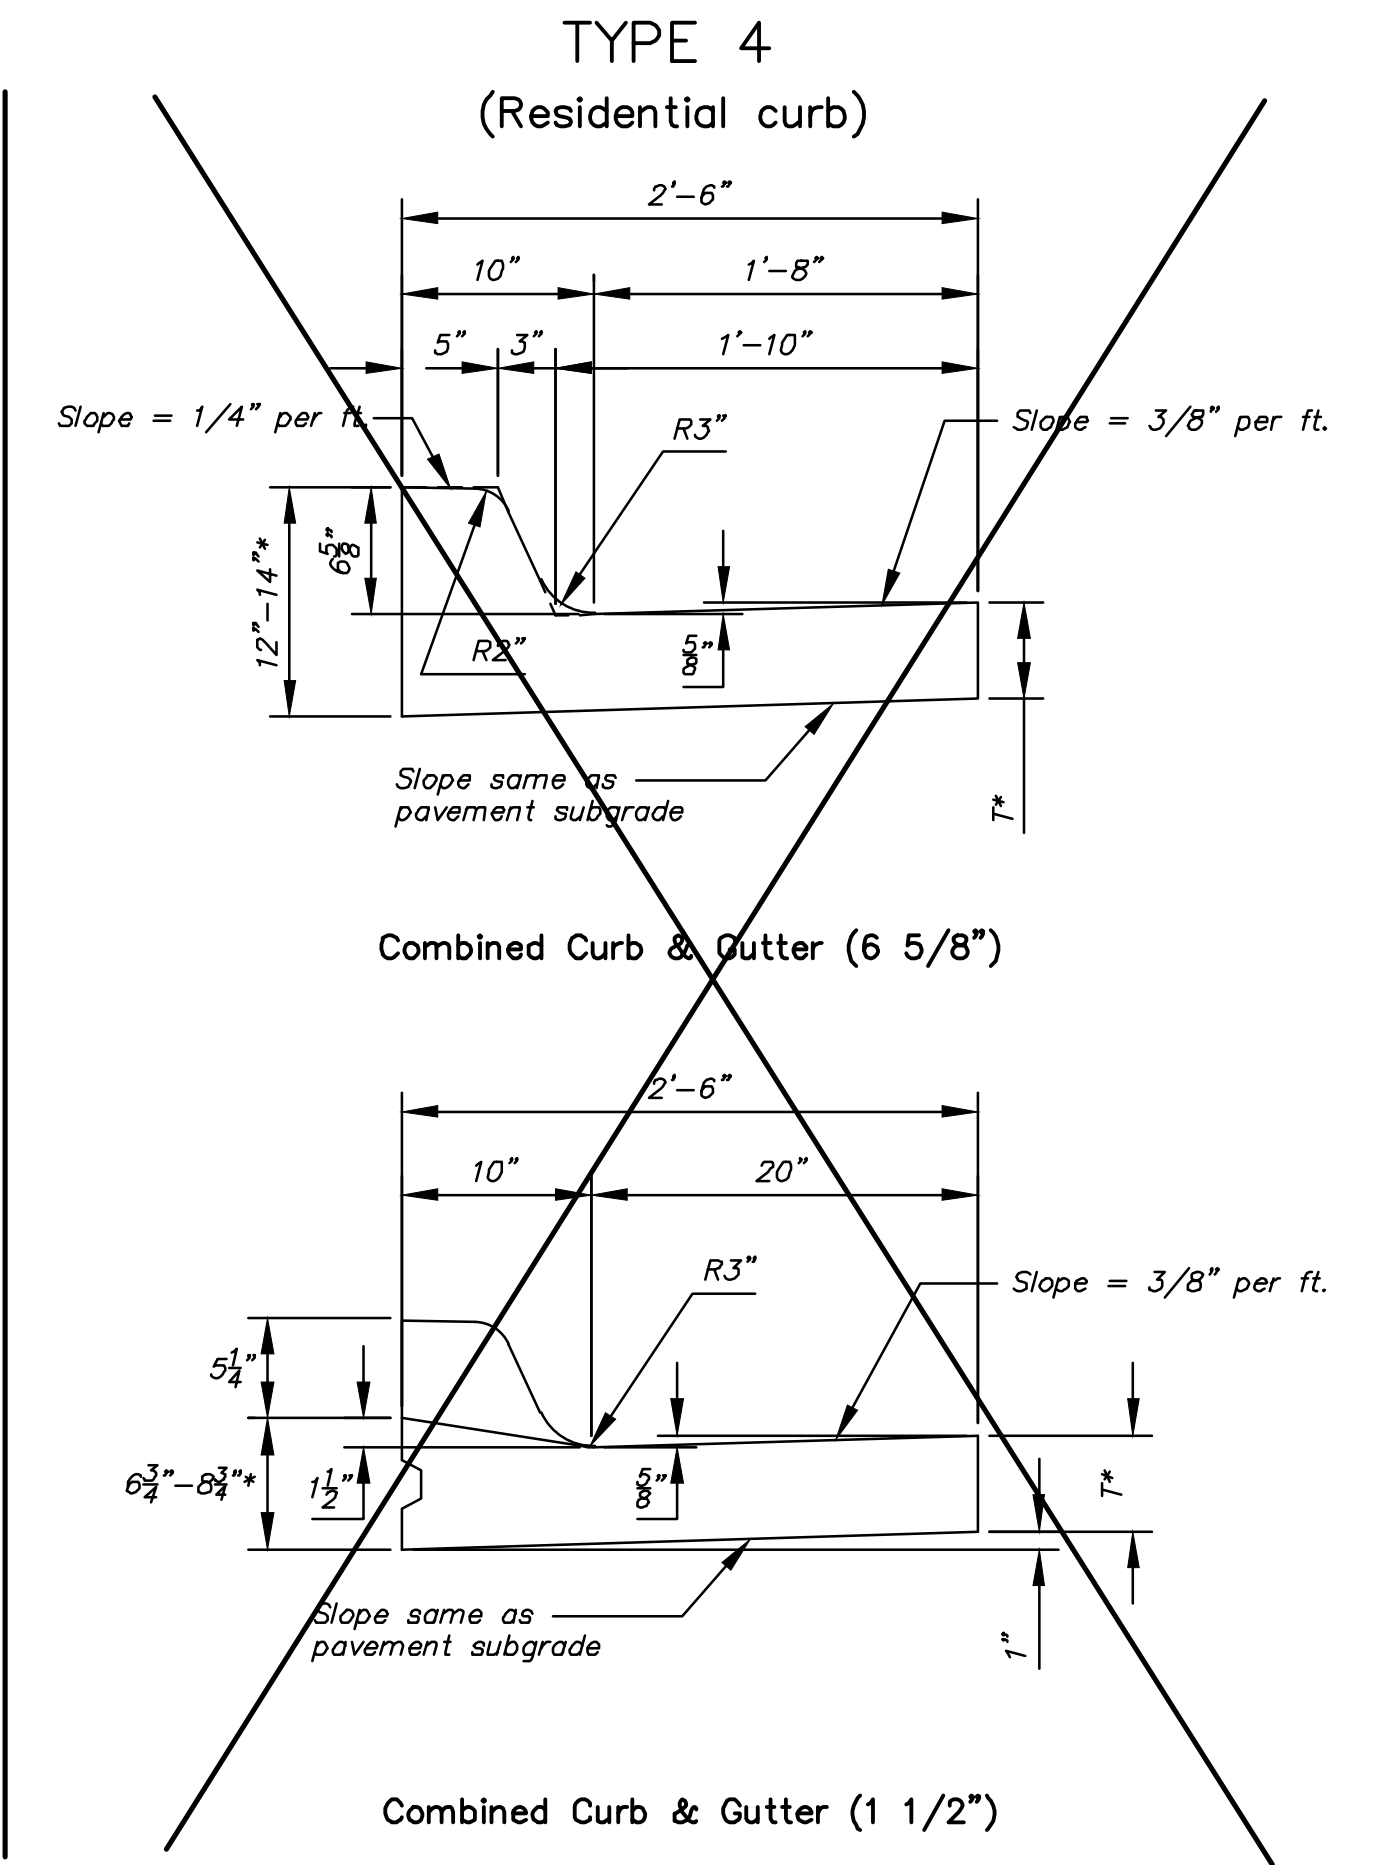
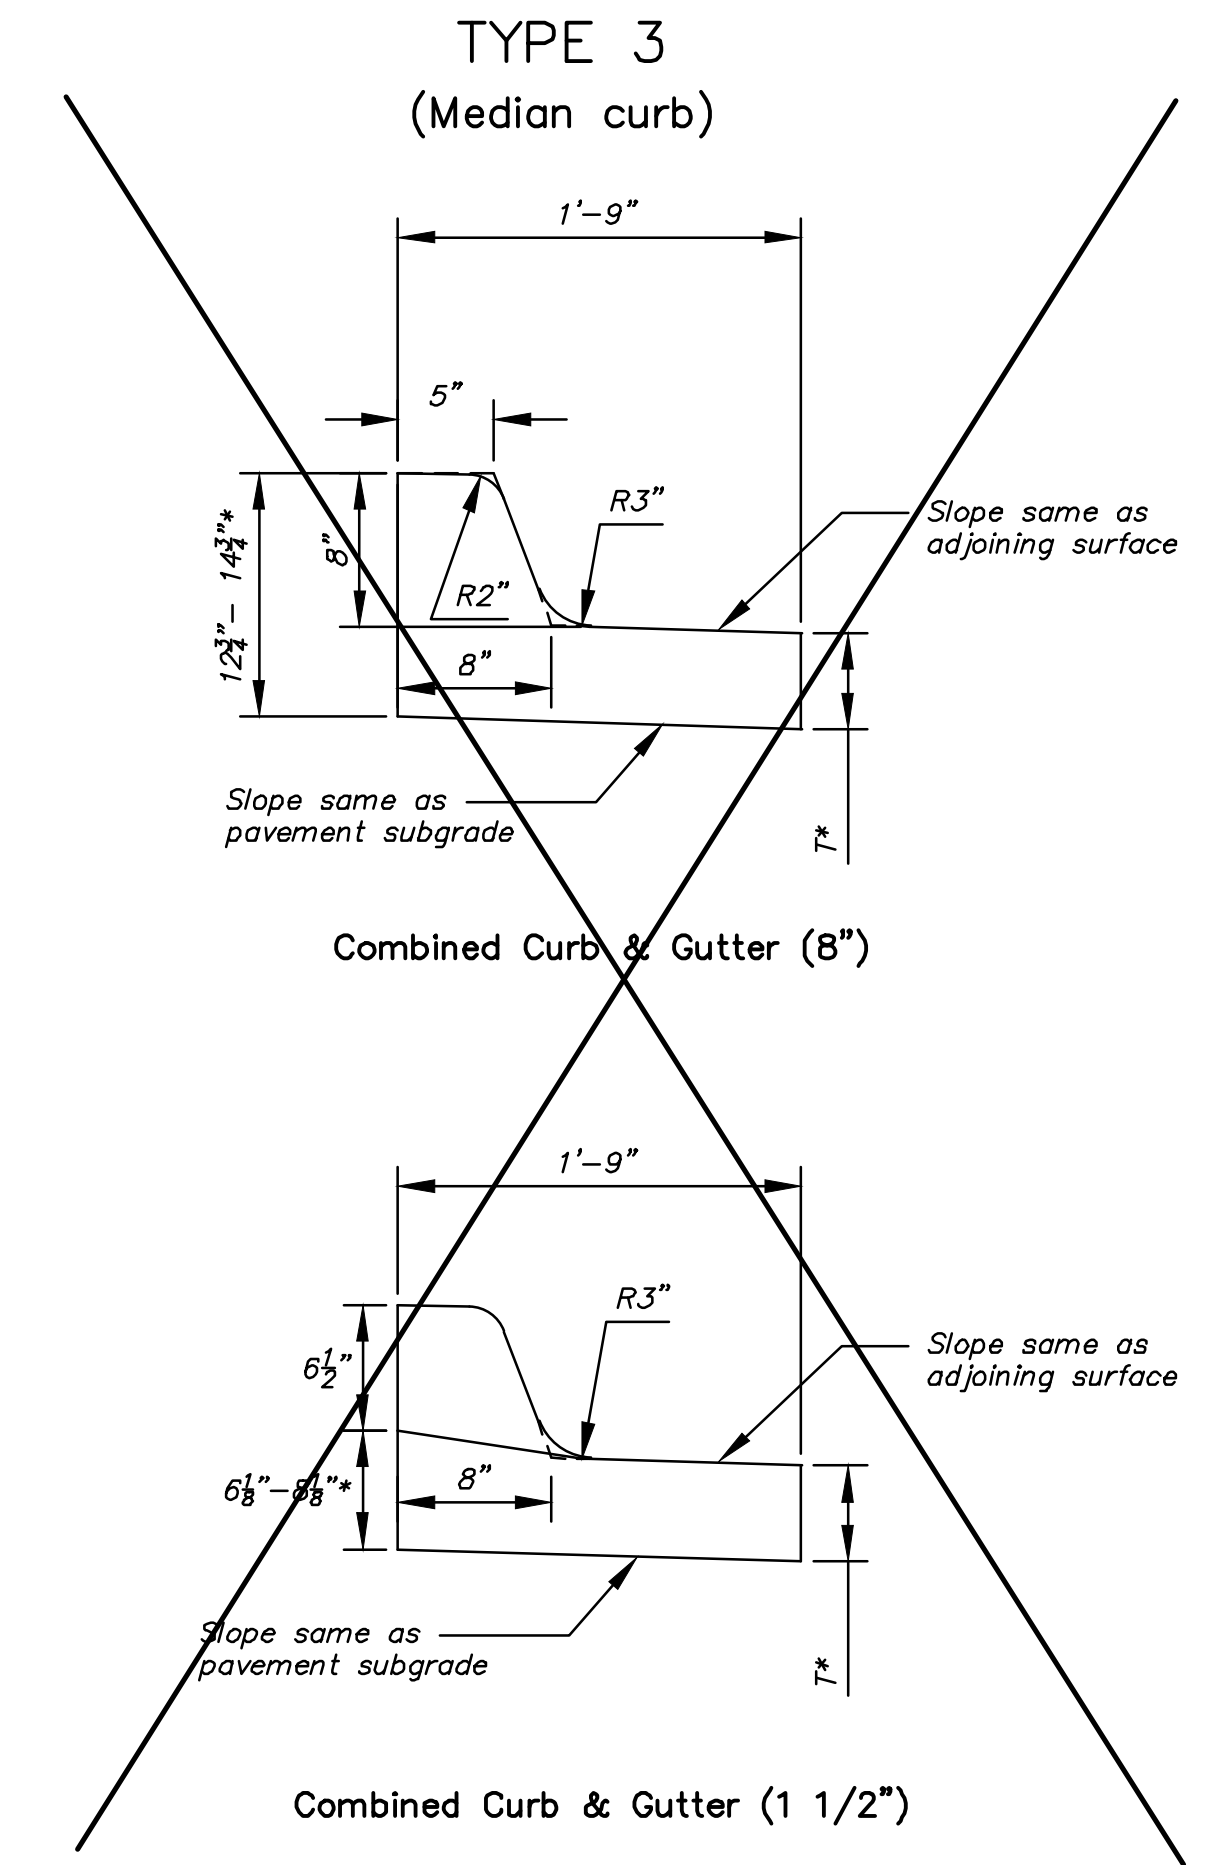
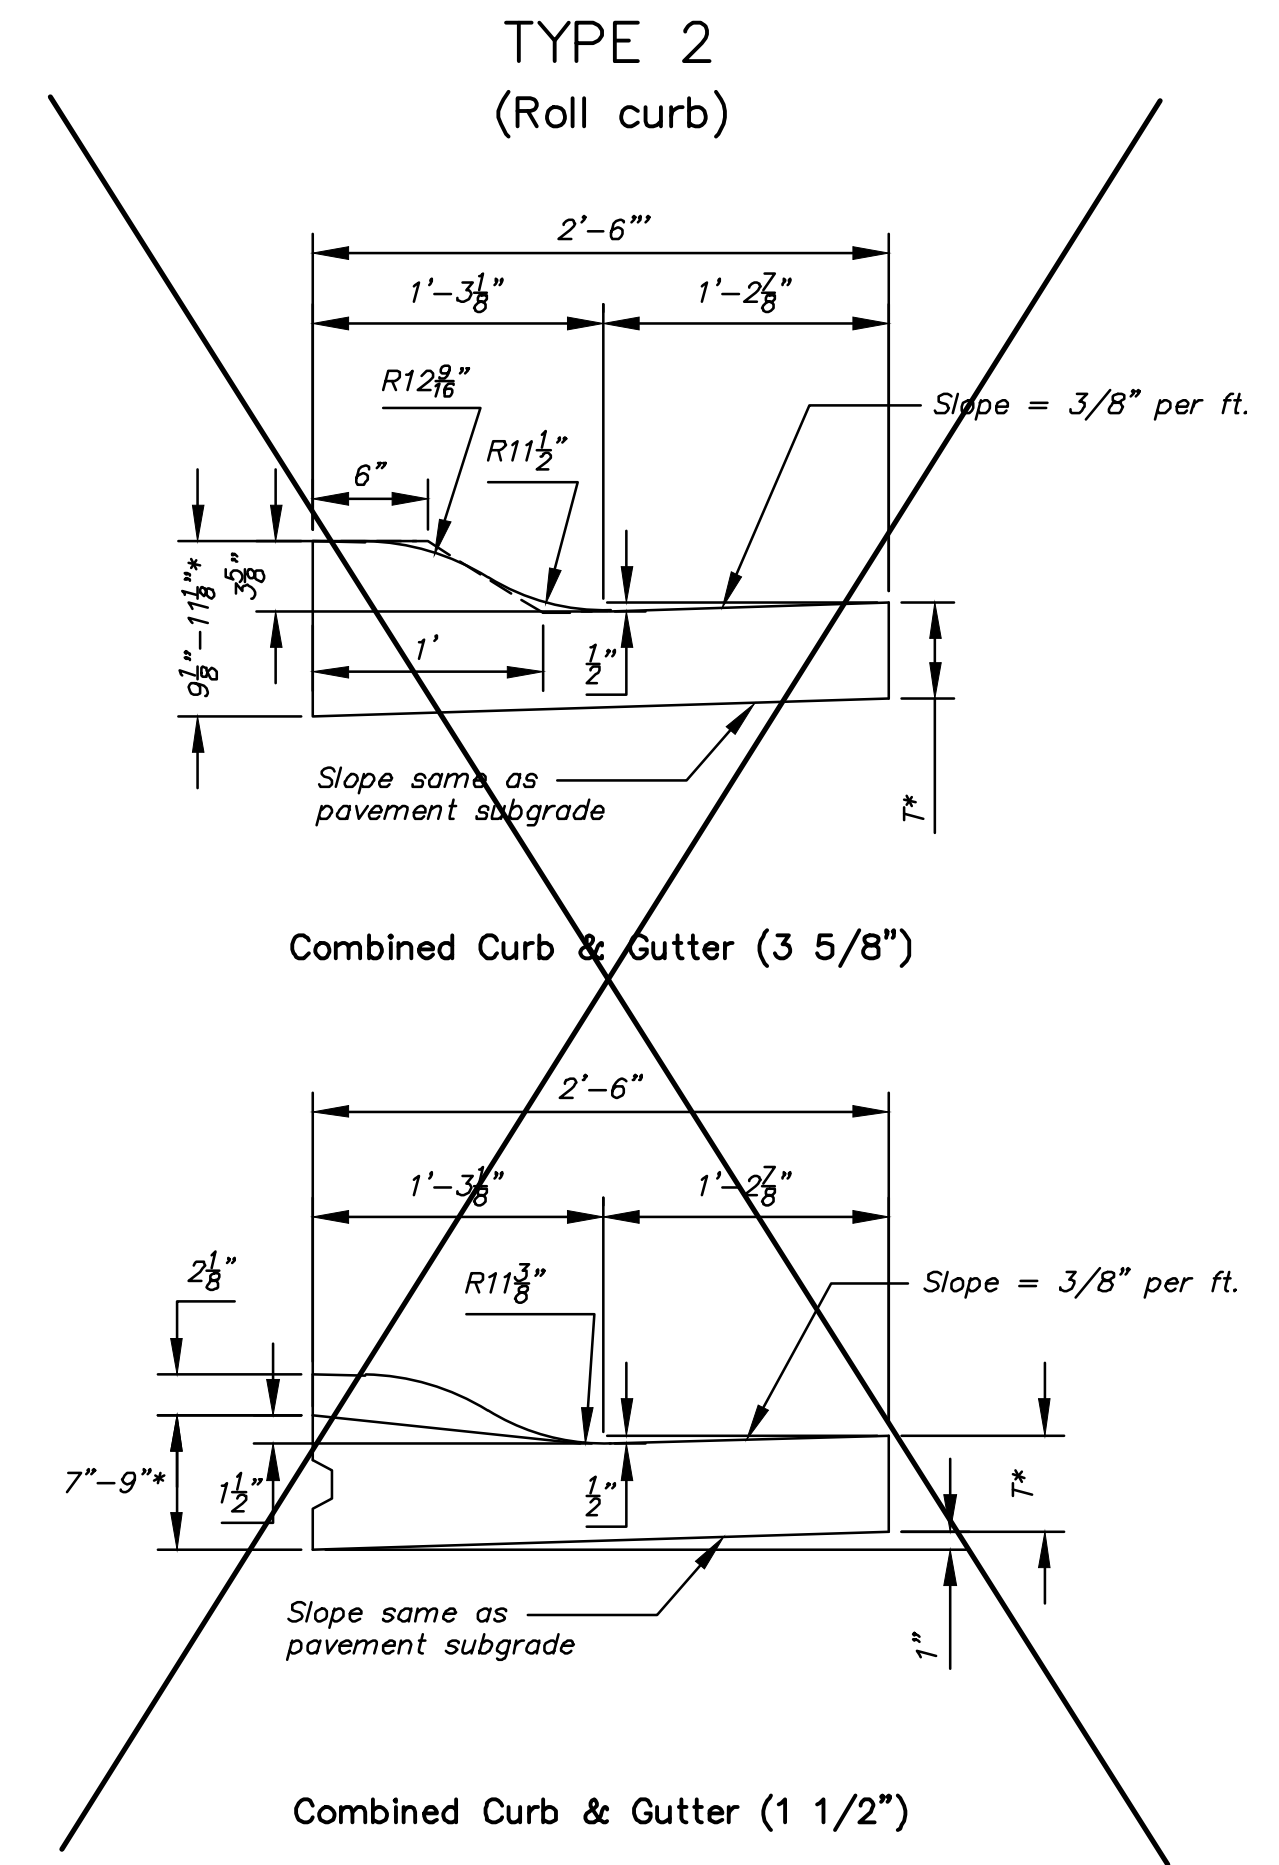
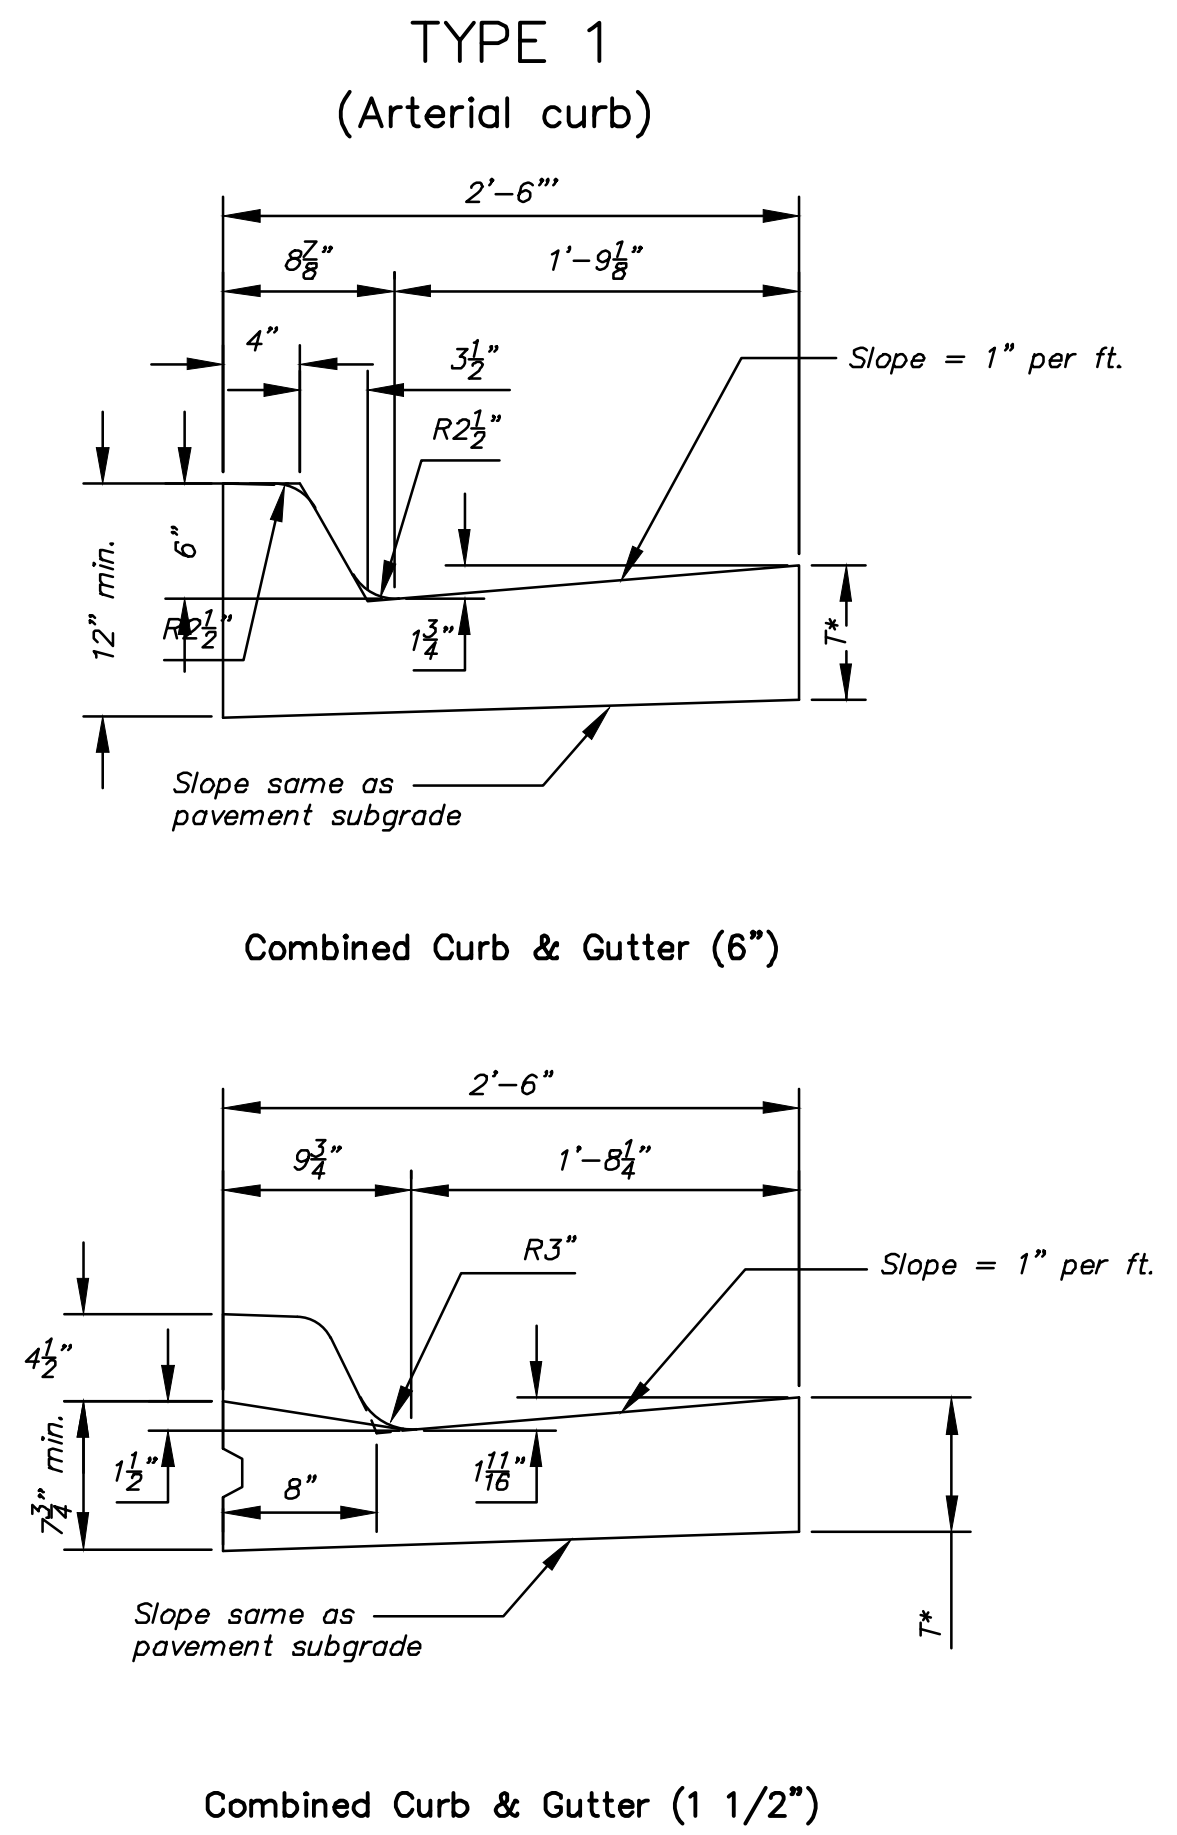
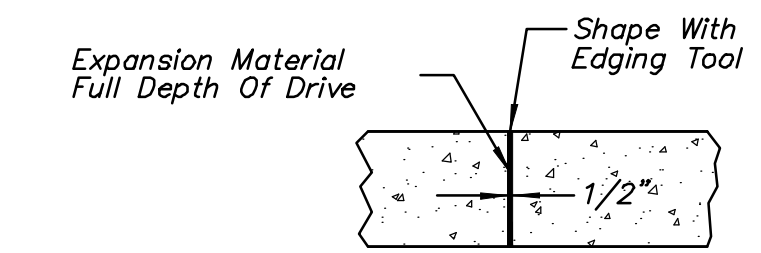


STATE	PROJECT NO.	YEAR	SHEET NO.	TOTAL SHEETS
KANSAS	87N-0582-01	2015	10	59

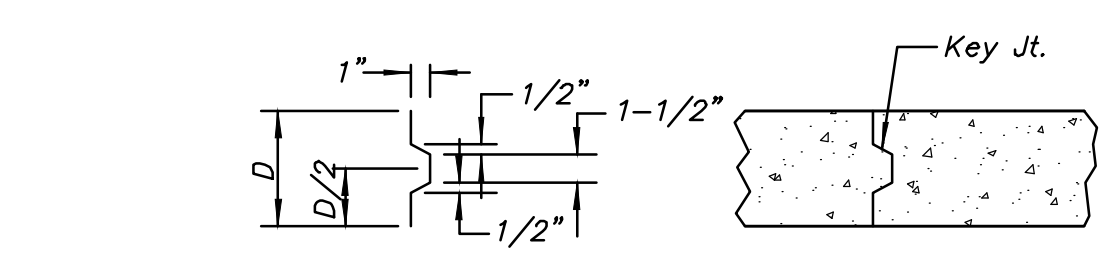


T* = Thickness of curb to adjust with pavement thickness

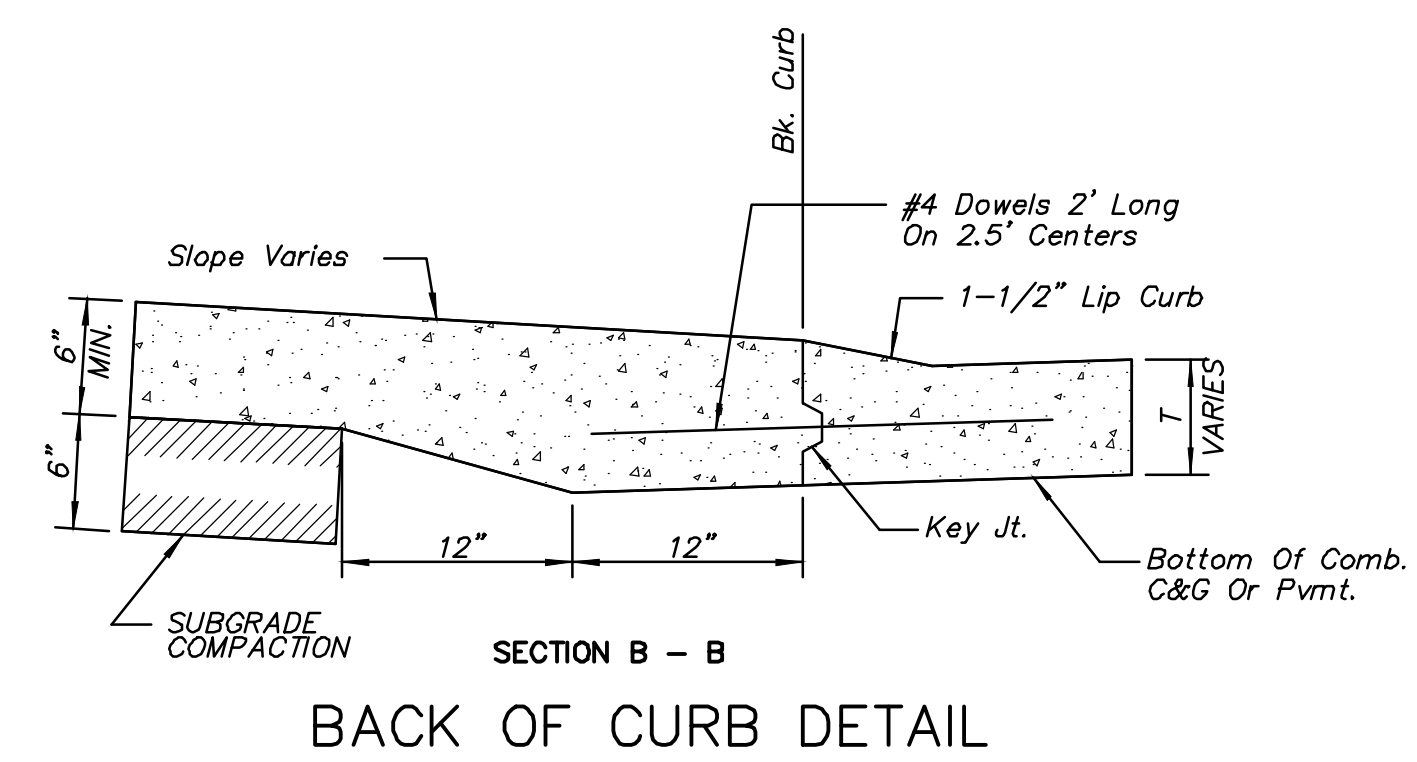

GENERAL NOTES

- Expansion (isolation) joints shall be constructed a maximum of 300' apart and at all PIs, PCs, cul-de-sac quadrants, and ends of returns.
- Contraction joints shall be constructed a minimum of 12' apart.
- Joint sealer shall be required at all joints on arterial and industrial streets and at intersections on residential streets.

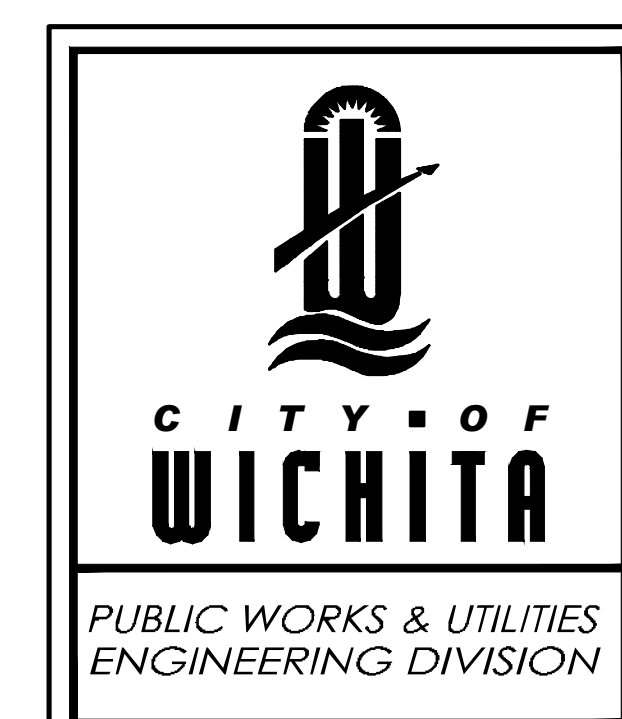

CURB & GUTTER DETAILS		
CITY ENGINEER GARY JANZEN, P.E.		
PROJECT NUMBER	OCA NUMBER	DATE
		12/2010
CITY ENGINEER'S OFFICE CITY HALL - SEVENTH FLOOR 455 NORTH MAIN STREET WICHITA, KANSAS 67202-1620 (316) 268-4501		SHEET
		10 of 59

13TH & EDGEWOOD CURB & GUTTER DETAILS

POE & ASSOCIATES, INC. CONSULTING ENGINEERS
544 West Douglas Avenue | Wichita, KS 67203
Phone 316 685-4114 | FAX 316 685-4444

CITY OF WICHITA, KANSAS
GARY JANZEN, P.E. - CITY ENGINEER
C.O.M. Project #472-86162; OCA #107069

18137
Professional Engineer
KANSAS

Engineer: J. DICKMAN
Designer: J. UNRUH
Dwg: P:\102091\DETAILS\NPV-101_Curb & Gutter
Job No.: 87N-0582-01
Date: 8/31/2015