

©2015 MKEC Engineering All Rights Reserved
 These drawings and their contents, including, but not limited to, all concepts, designs, & lists are the exclusive property of MKEC Engineering (MKEC), and may not be used or reproduced in any way without the express consent of MKEC.

LINES 1 & 3

PROJECT NO.	448-90692	
DATE	OCT. 2015	
SCALE	1" = 40'	
DESIGNED	DRAWN	CHECKED
DFL	JWC	GJA



NO.	REVISION	DATE
-----	----------	------

SHEET NO.


PLOT123: Wednesday, October 14, 2015 @ 10:26AM

J:\PROJECTS\2014\1401010482_PREMER_ESTANCIA\AS-CIVIL\DWG\WTRCOMMERCIAL1482_C01_C2.DWG

NOTE:
 CONTRACTOR TO VERIFY LOCATION AND ELEVATION OF EXISTING WATER LINE PRIOR TO CONSTRUCTION.

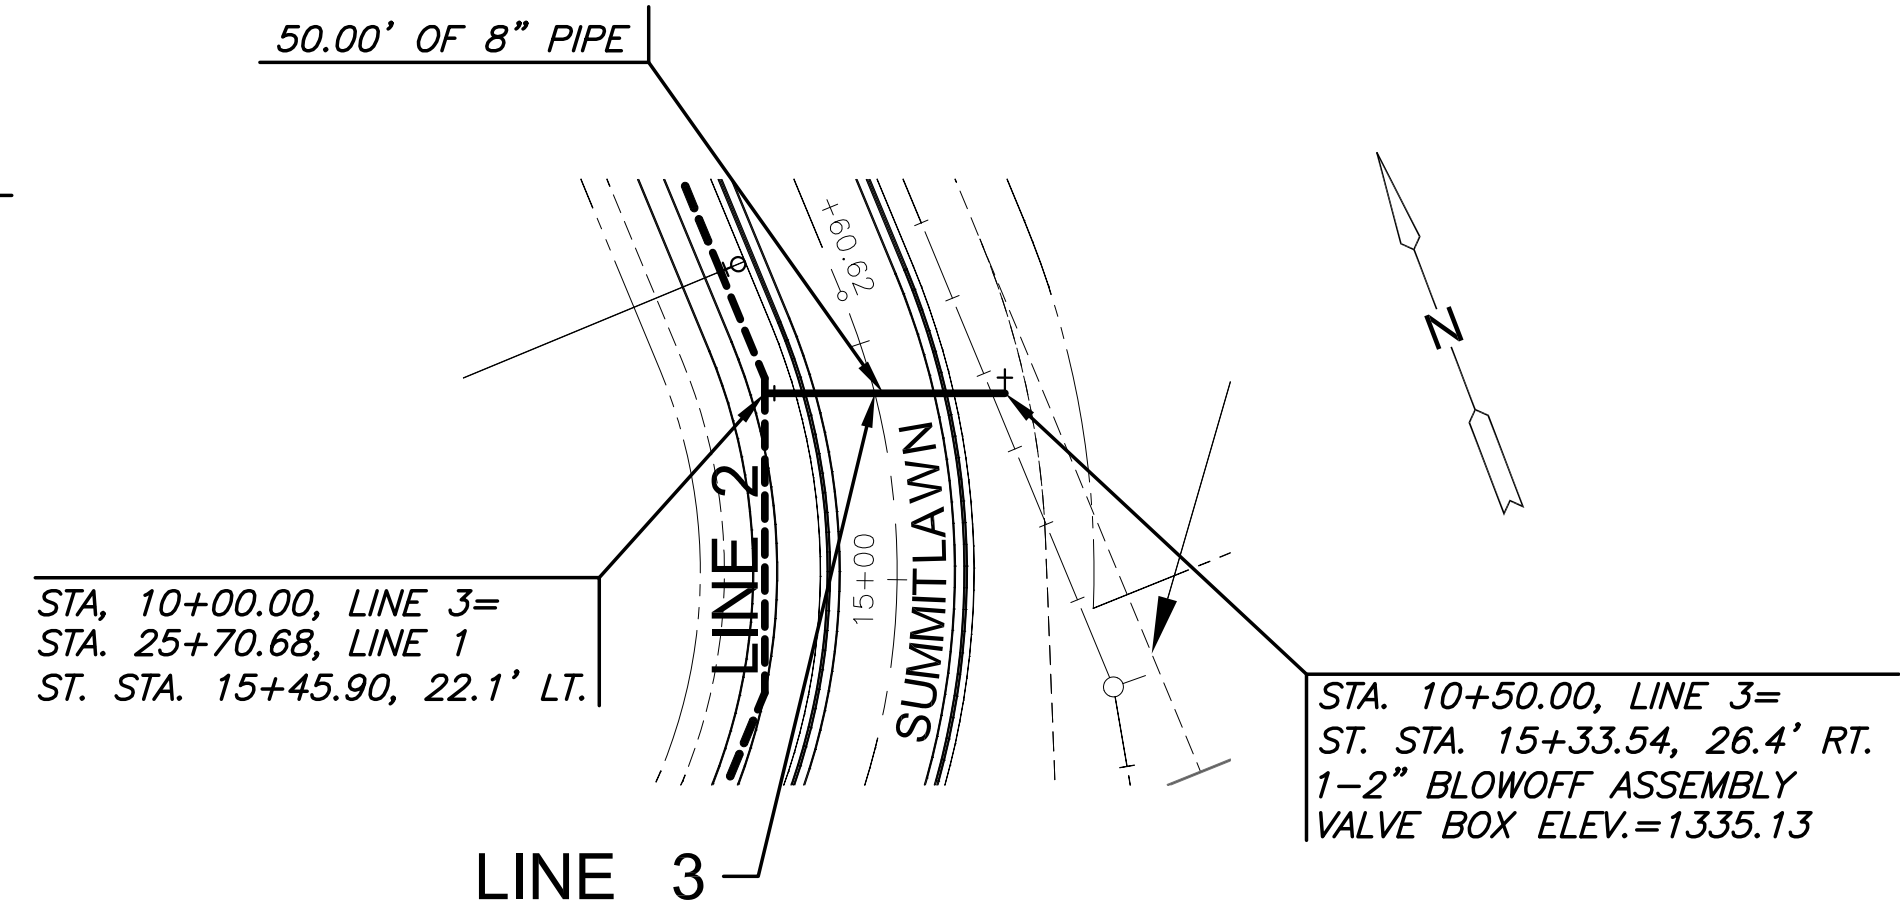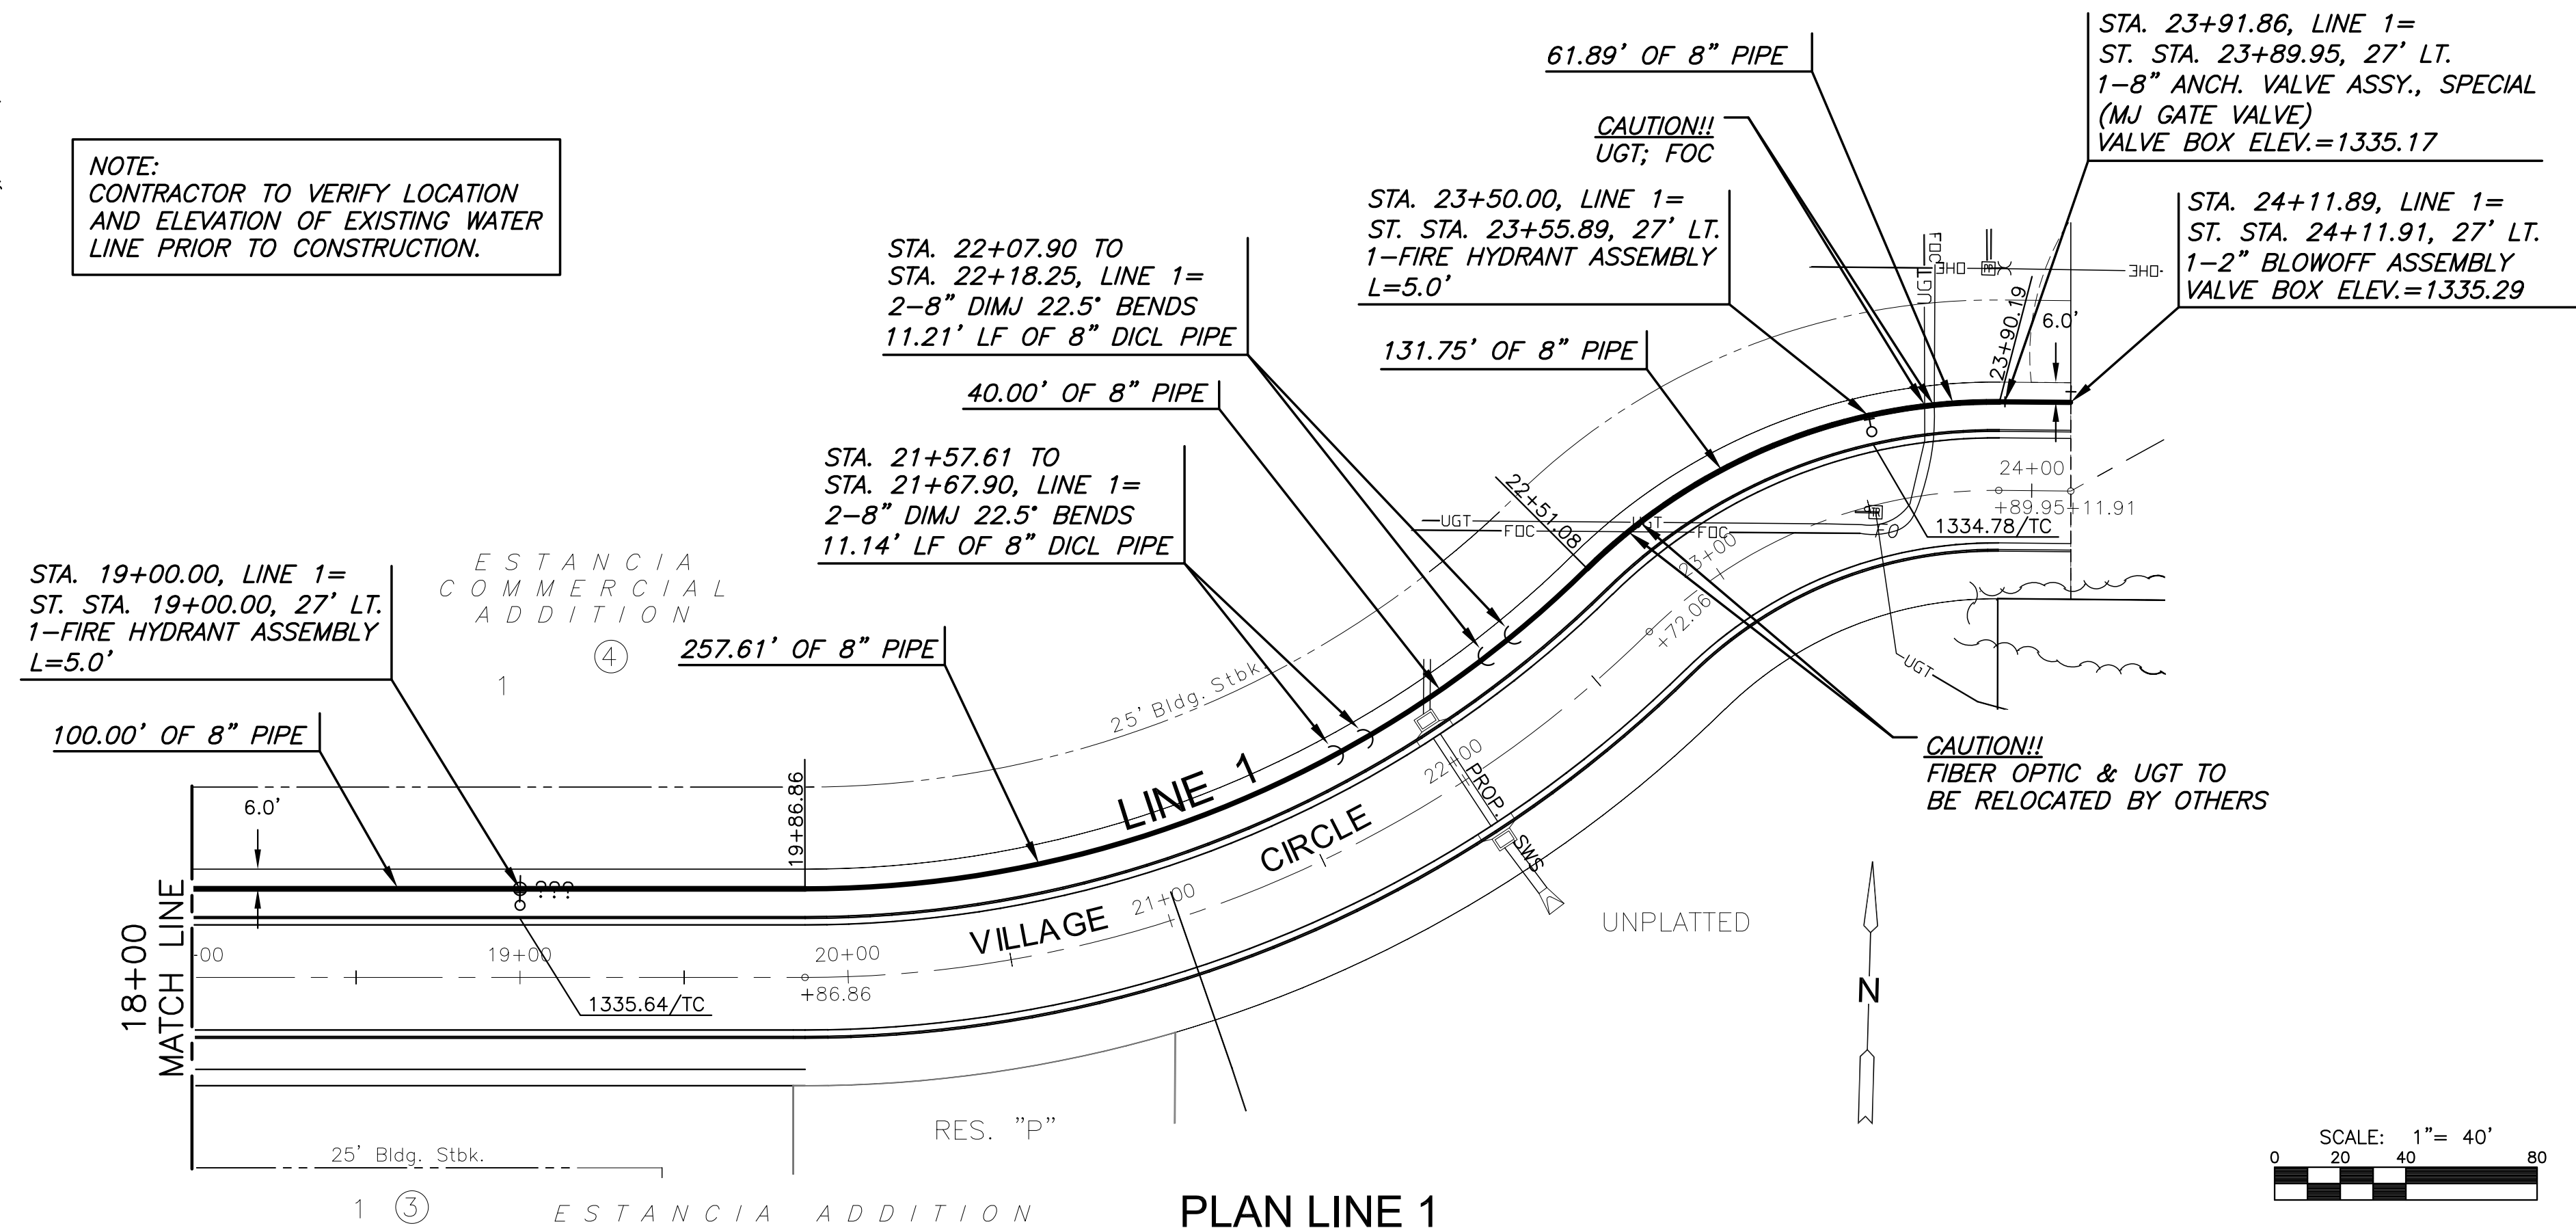

PLAN LINE 1

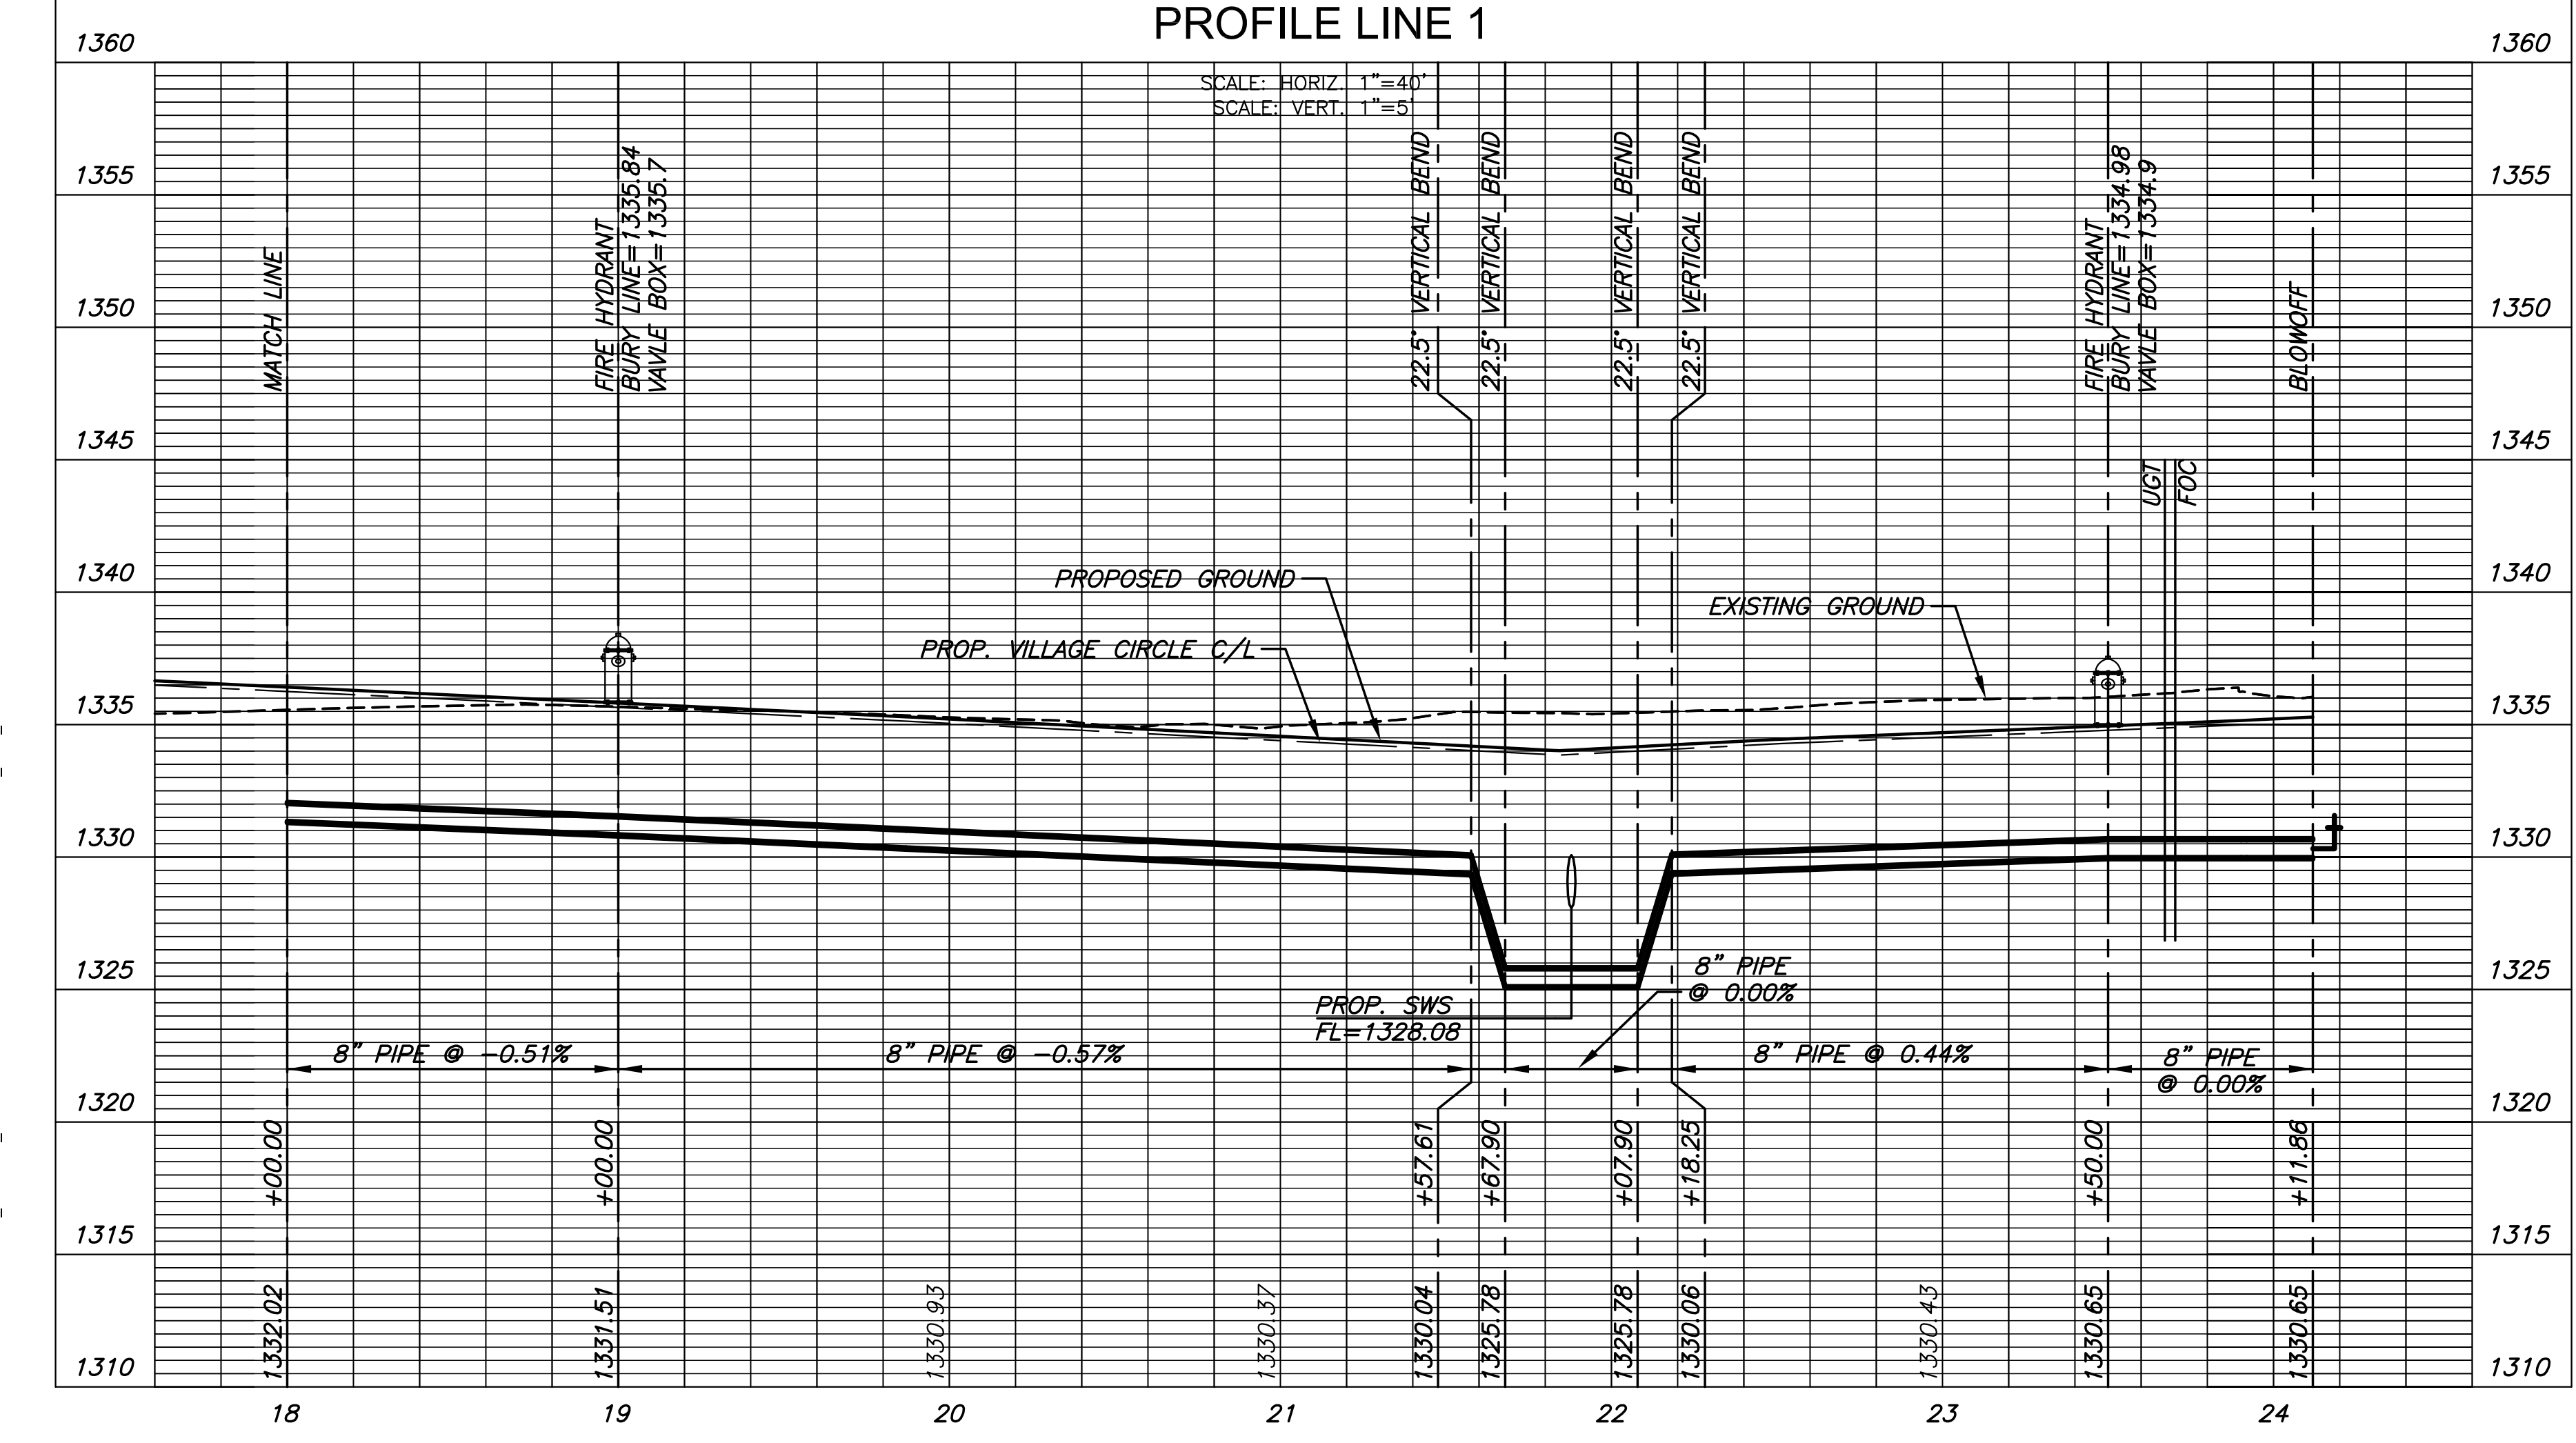

PLAN LINE 3

