

©2015
MKEC Engineering
All Rights Reserved
www.mkec.com
These drawings and their contents, including, but not limited to, all concepts, designs, & ideas are the exclusive property of MKEC Engineering (MKEC), and may not be used or reproduced in any way without the express consent of MKEC.

LINES 3 & 4


PROJECT NO.	448-90693	
DATE	OCT. 2015	
SCALE	1" = 40'	
DESIGNED	DRAWN	CHECKED
DFL	JWC	GJA

NO.	REVISION	DATE
-----	----------	------

SHEET NO.

PLOTED: Wednesday, October 14, 2015 @ 11:30AM

J:\PROJECTS\2014\14010482_P1EMER_ESTANCIA\5-CIVIL\CAO\DWG\RESIDENTIAL\4482_RES_C3.DWG

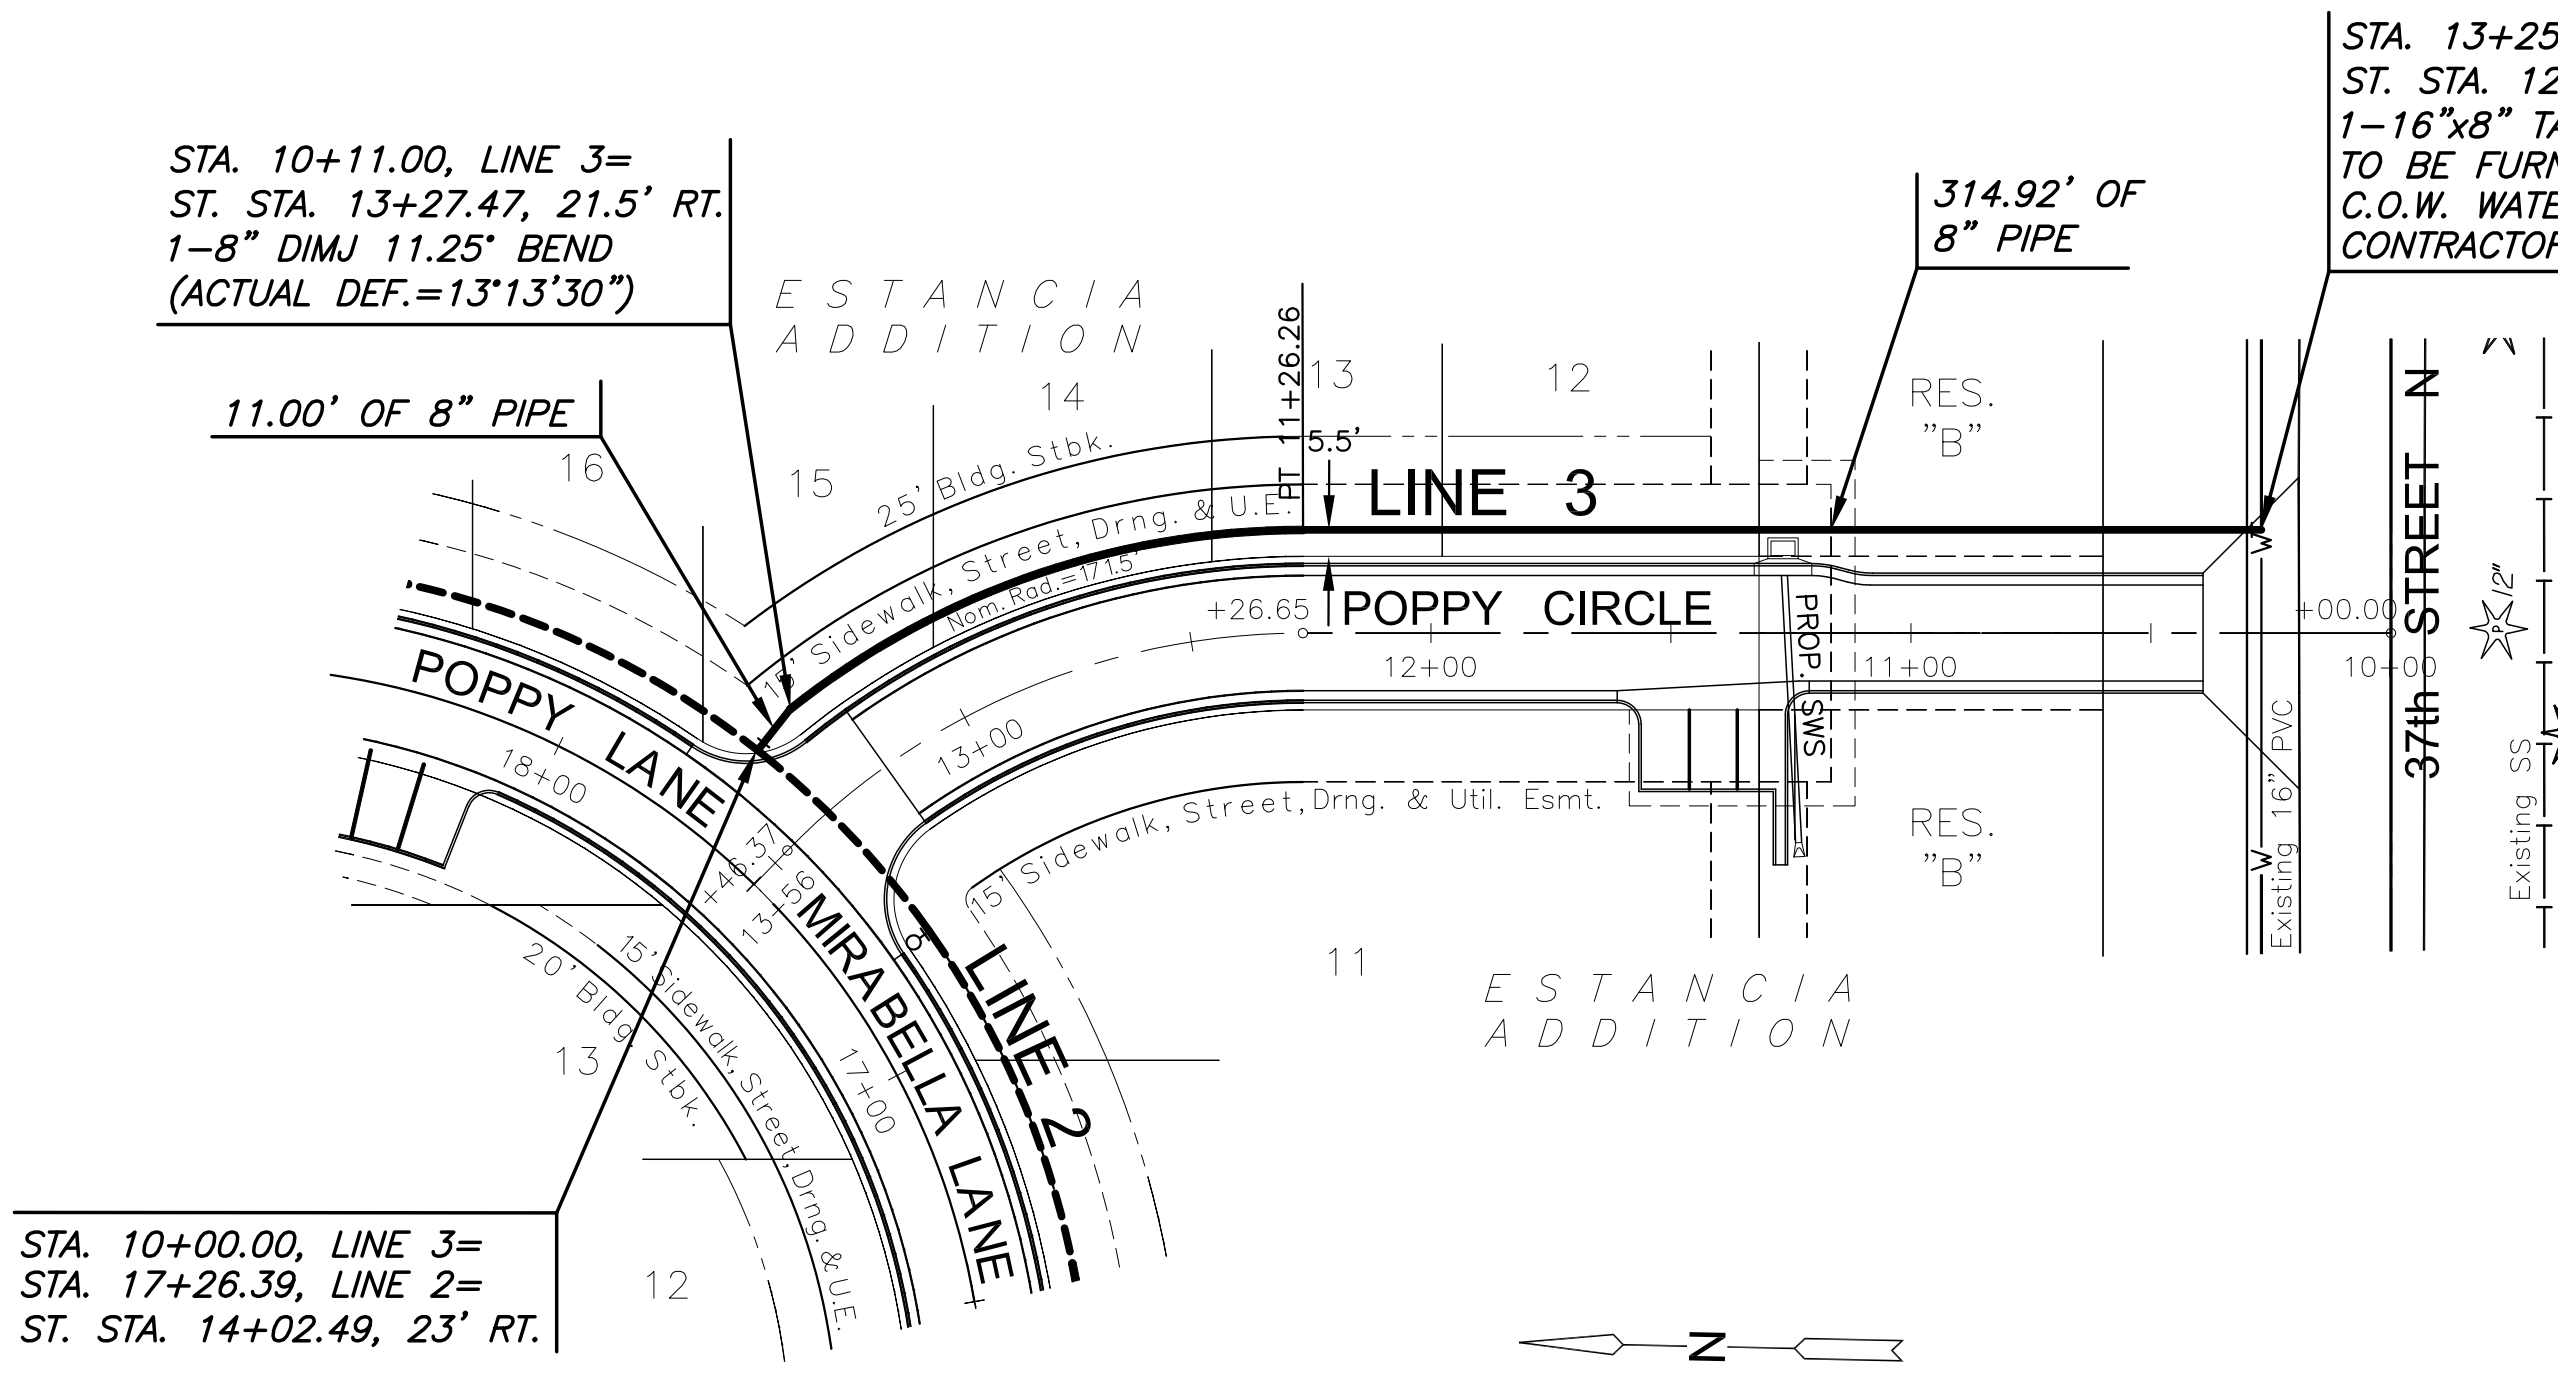

NOTE:
CONTRACTOR TO VERIFY LOCATION
AND ELEVATION OF EXISTING WATER
LINE PRIOR TO CONSTRUCTION.

PLAN LINE 3
PROFILE LINE 3

