

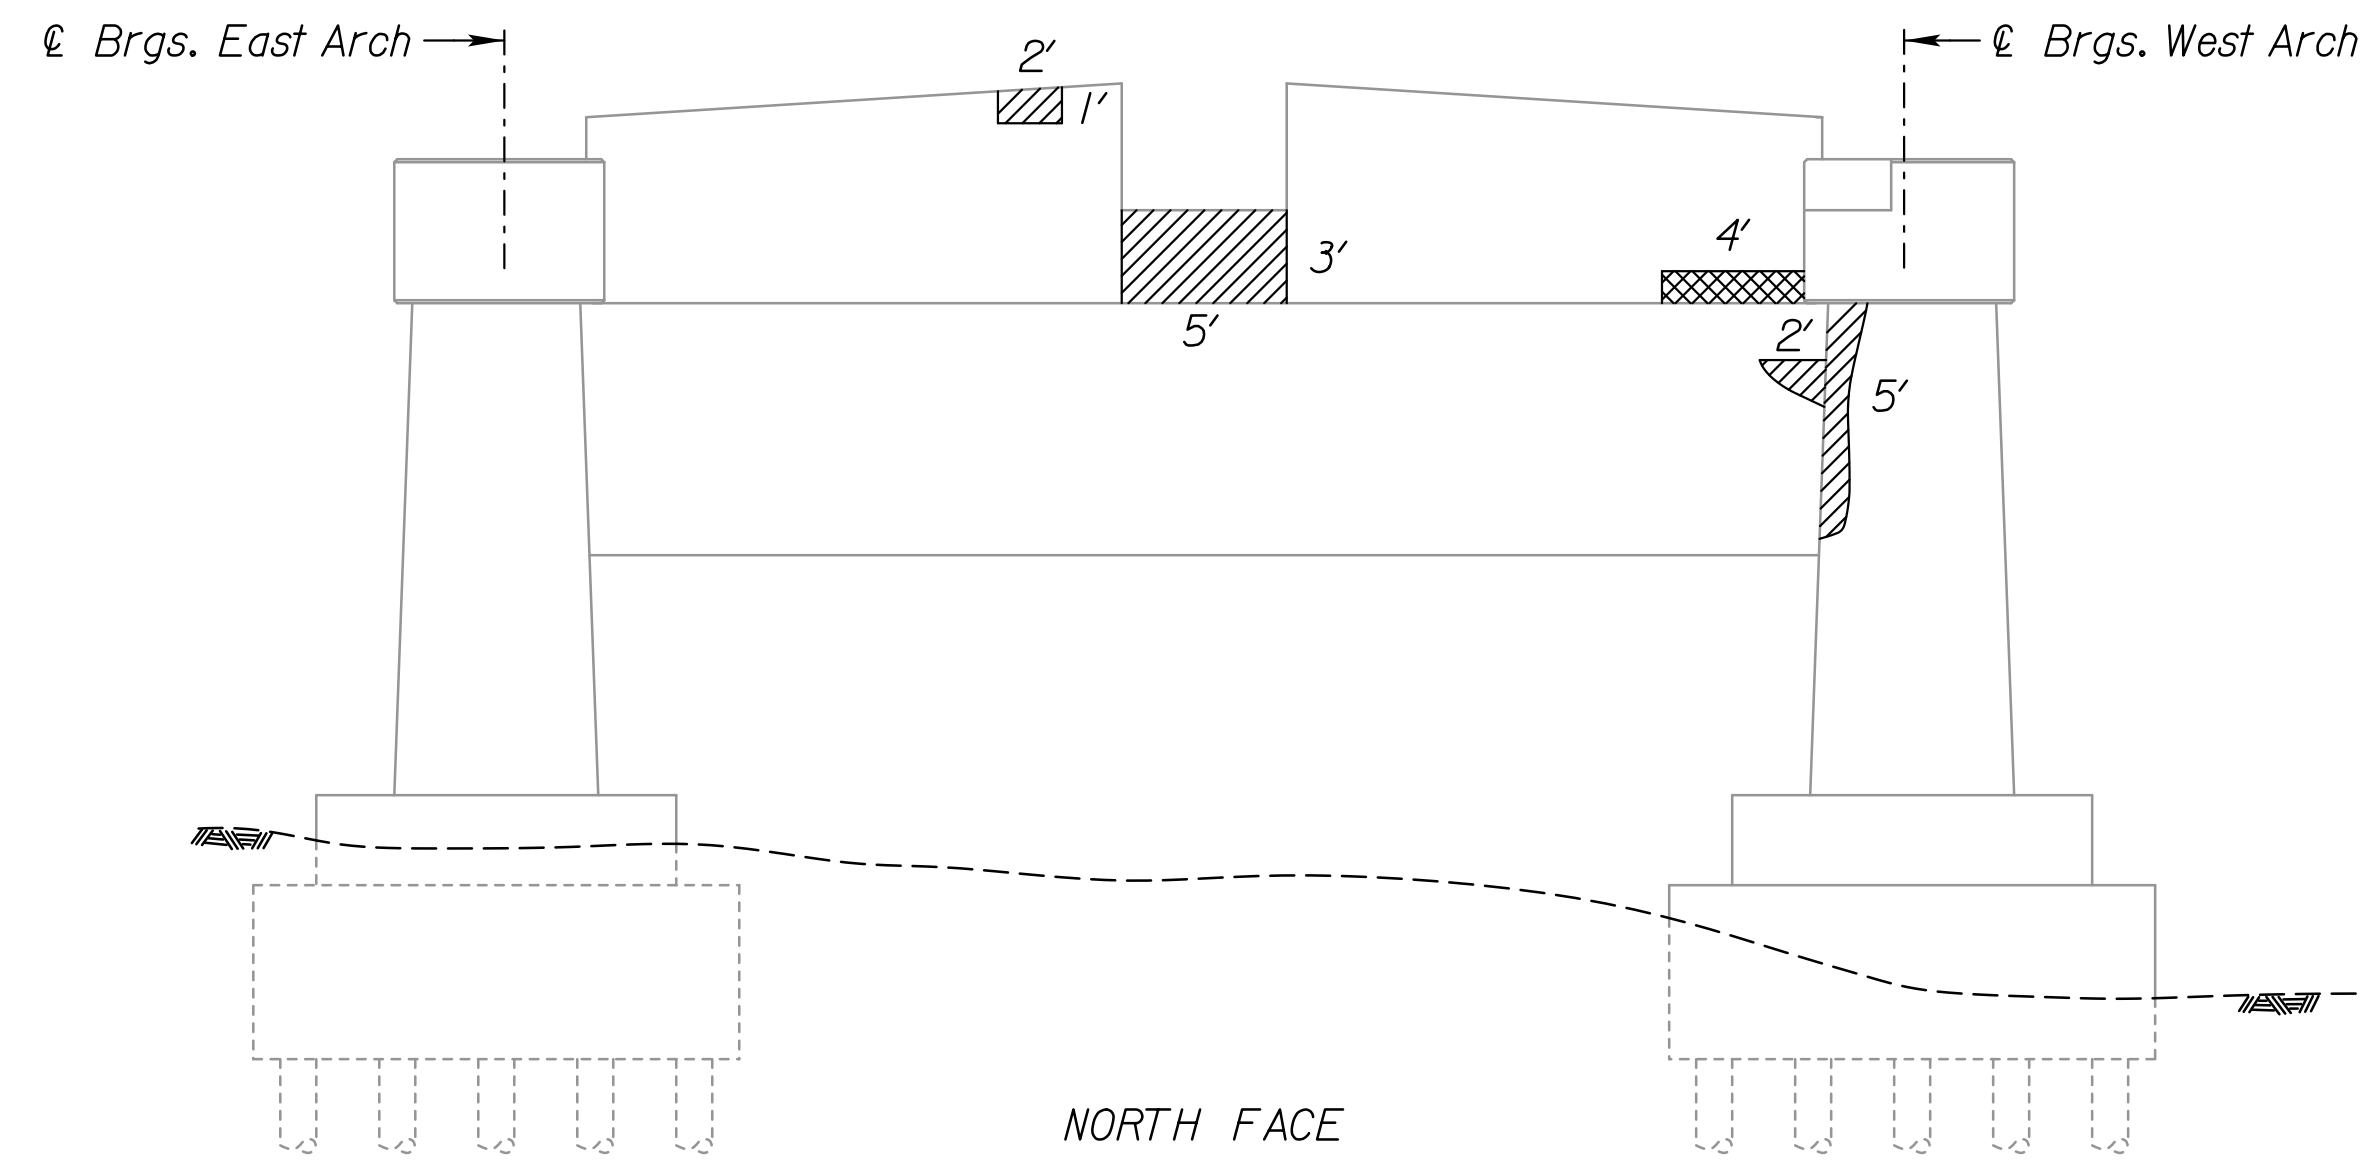
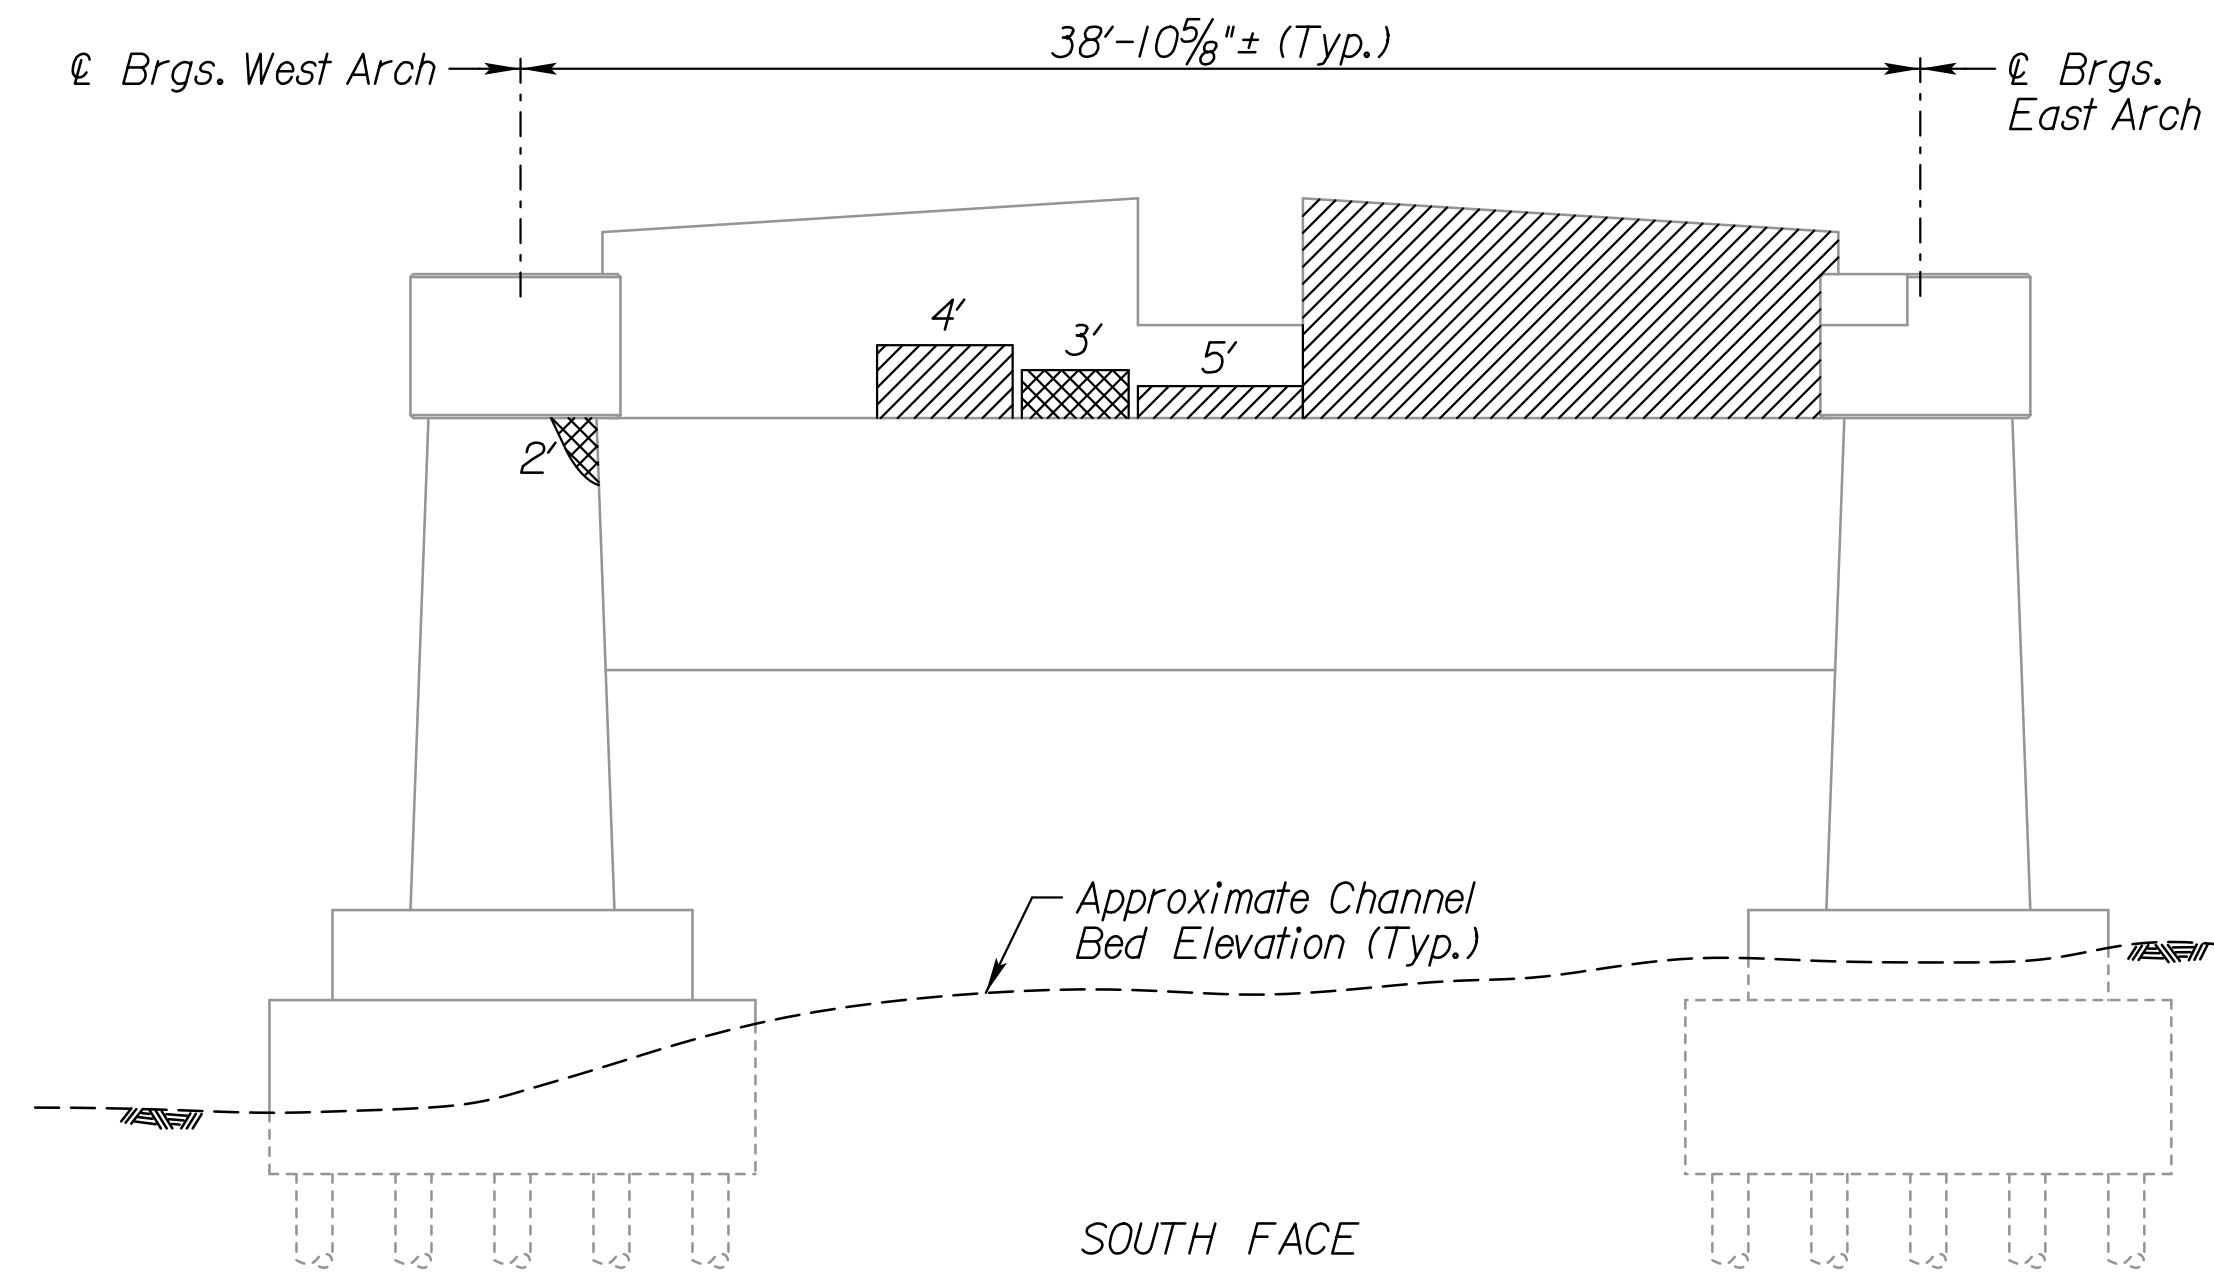



FHWA REGION NO.	STATE	PROJECT NO.	YEAR	SHEET NO.	TOTAL SHEETS
7	KANSAS	472-85210	2015	12	28

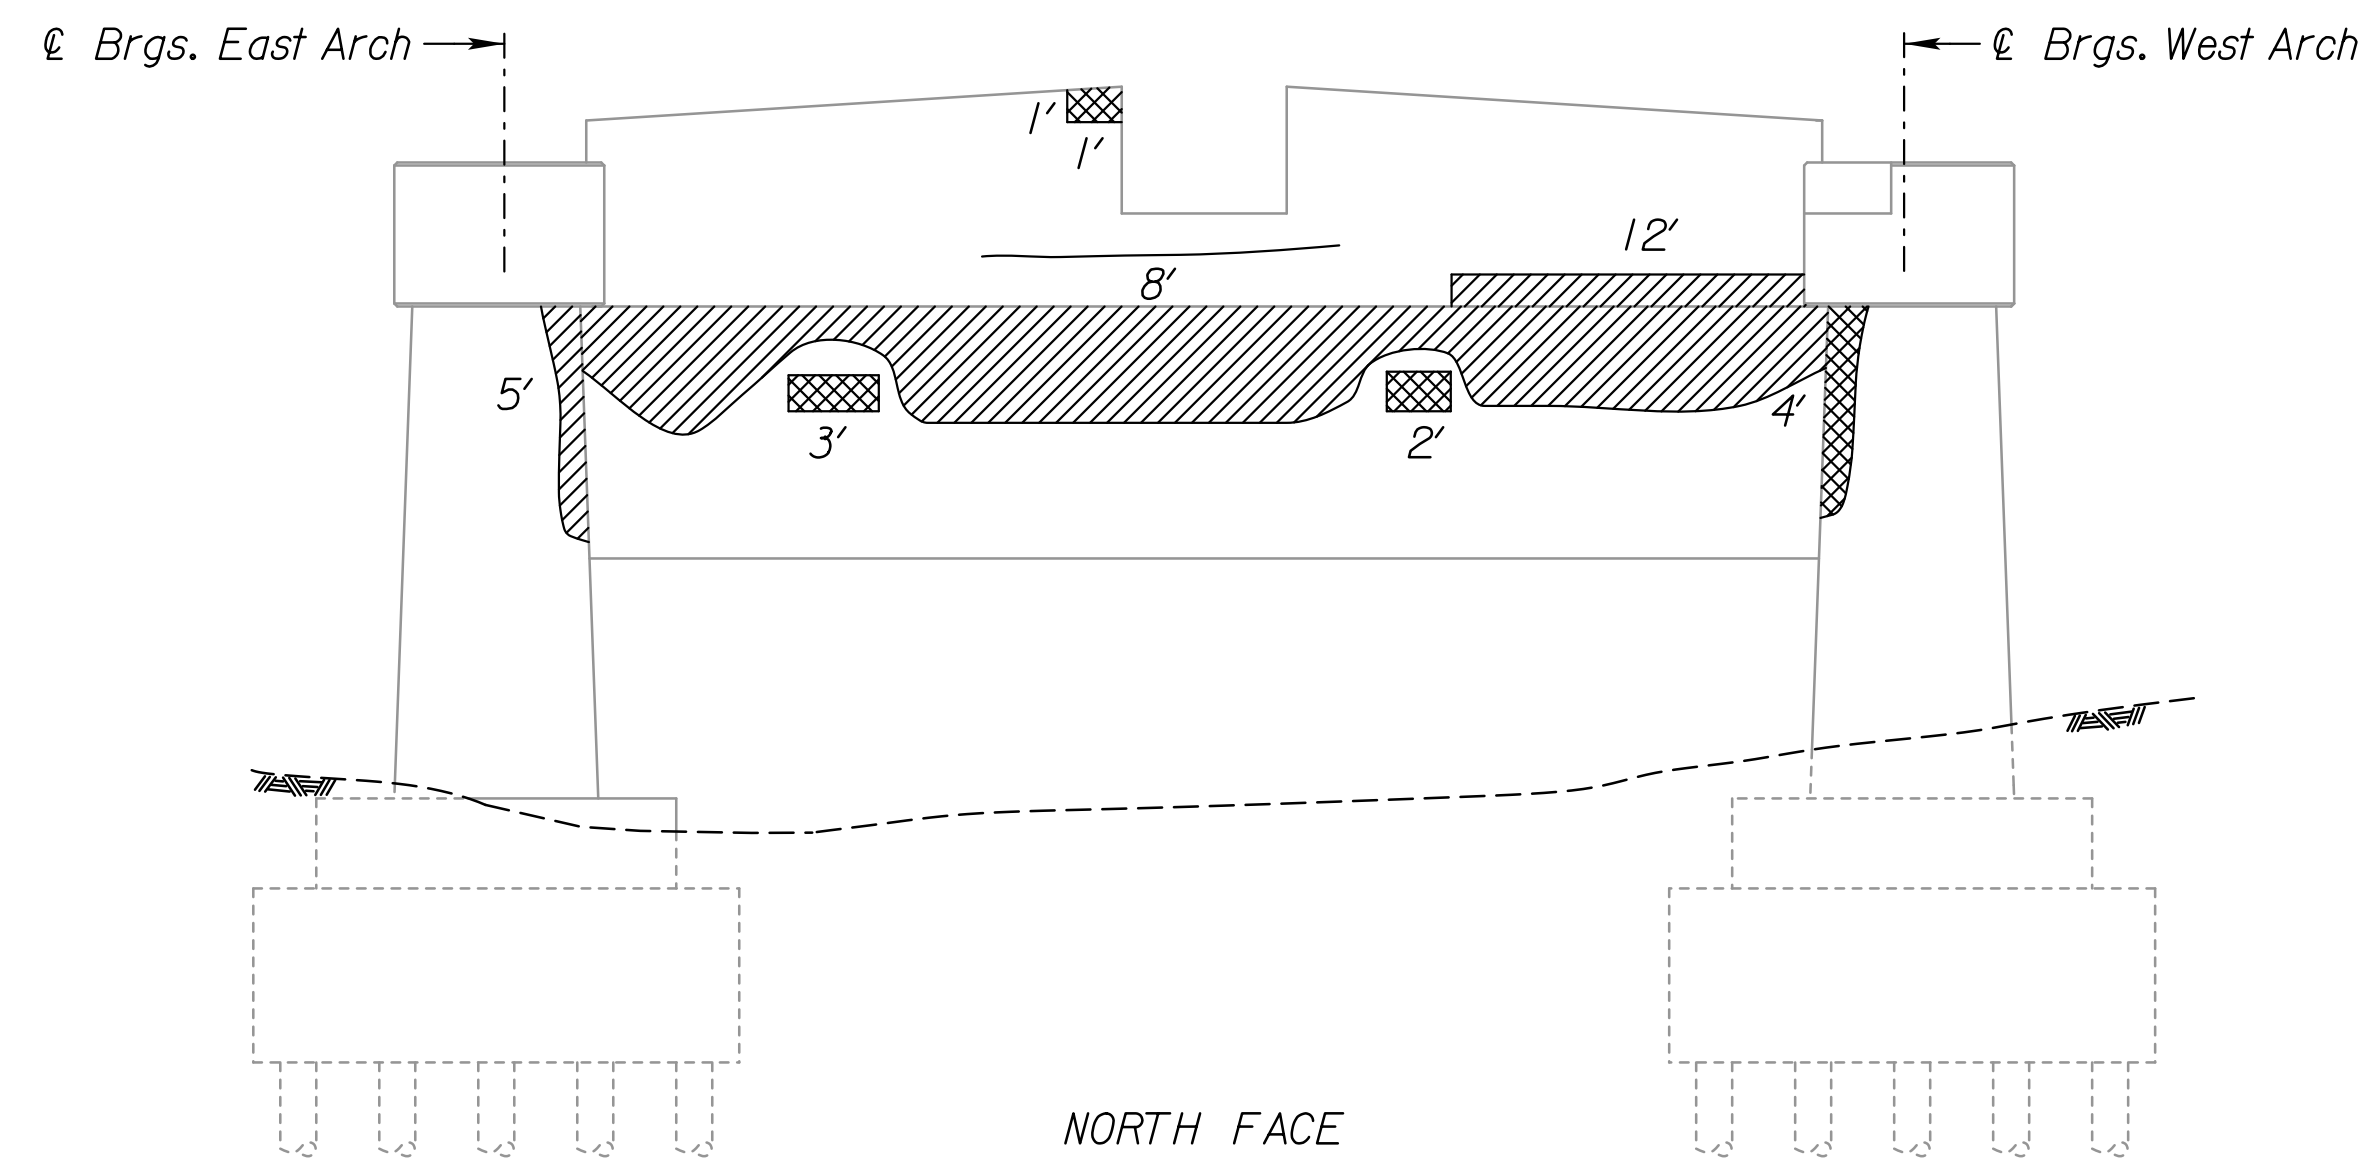

PIER 6

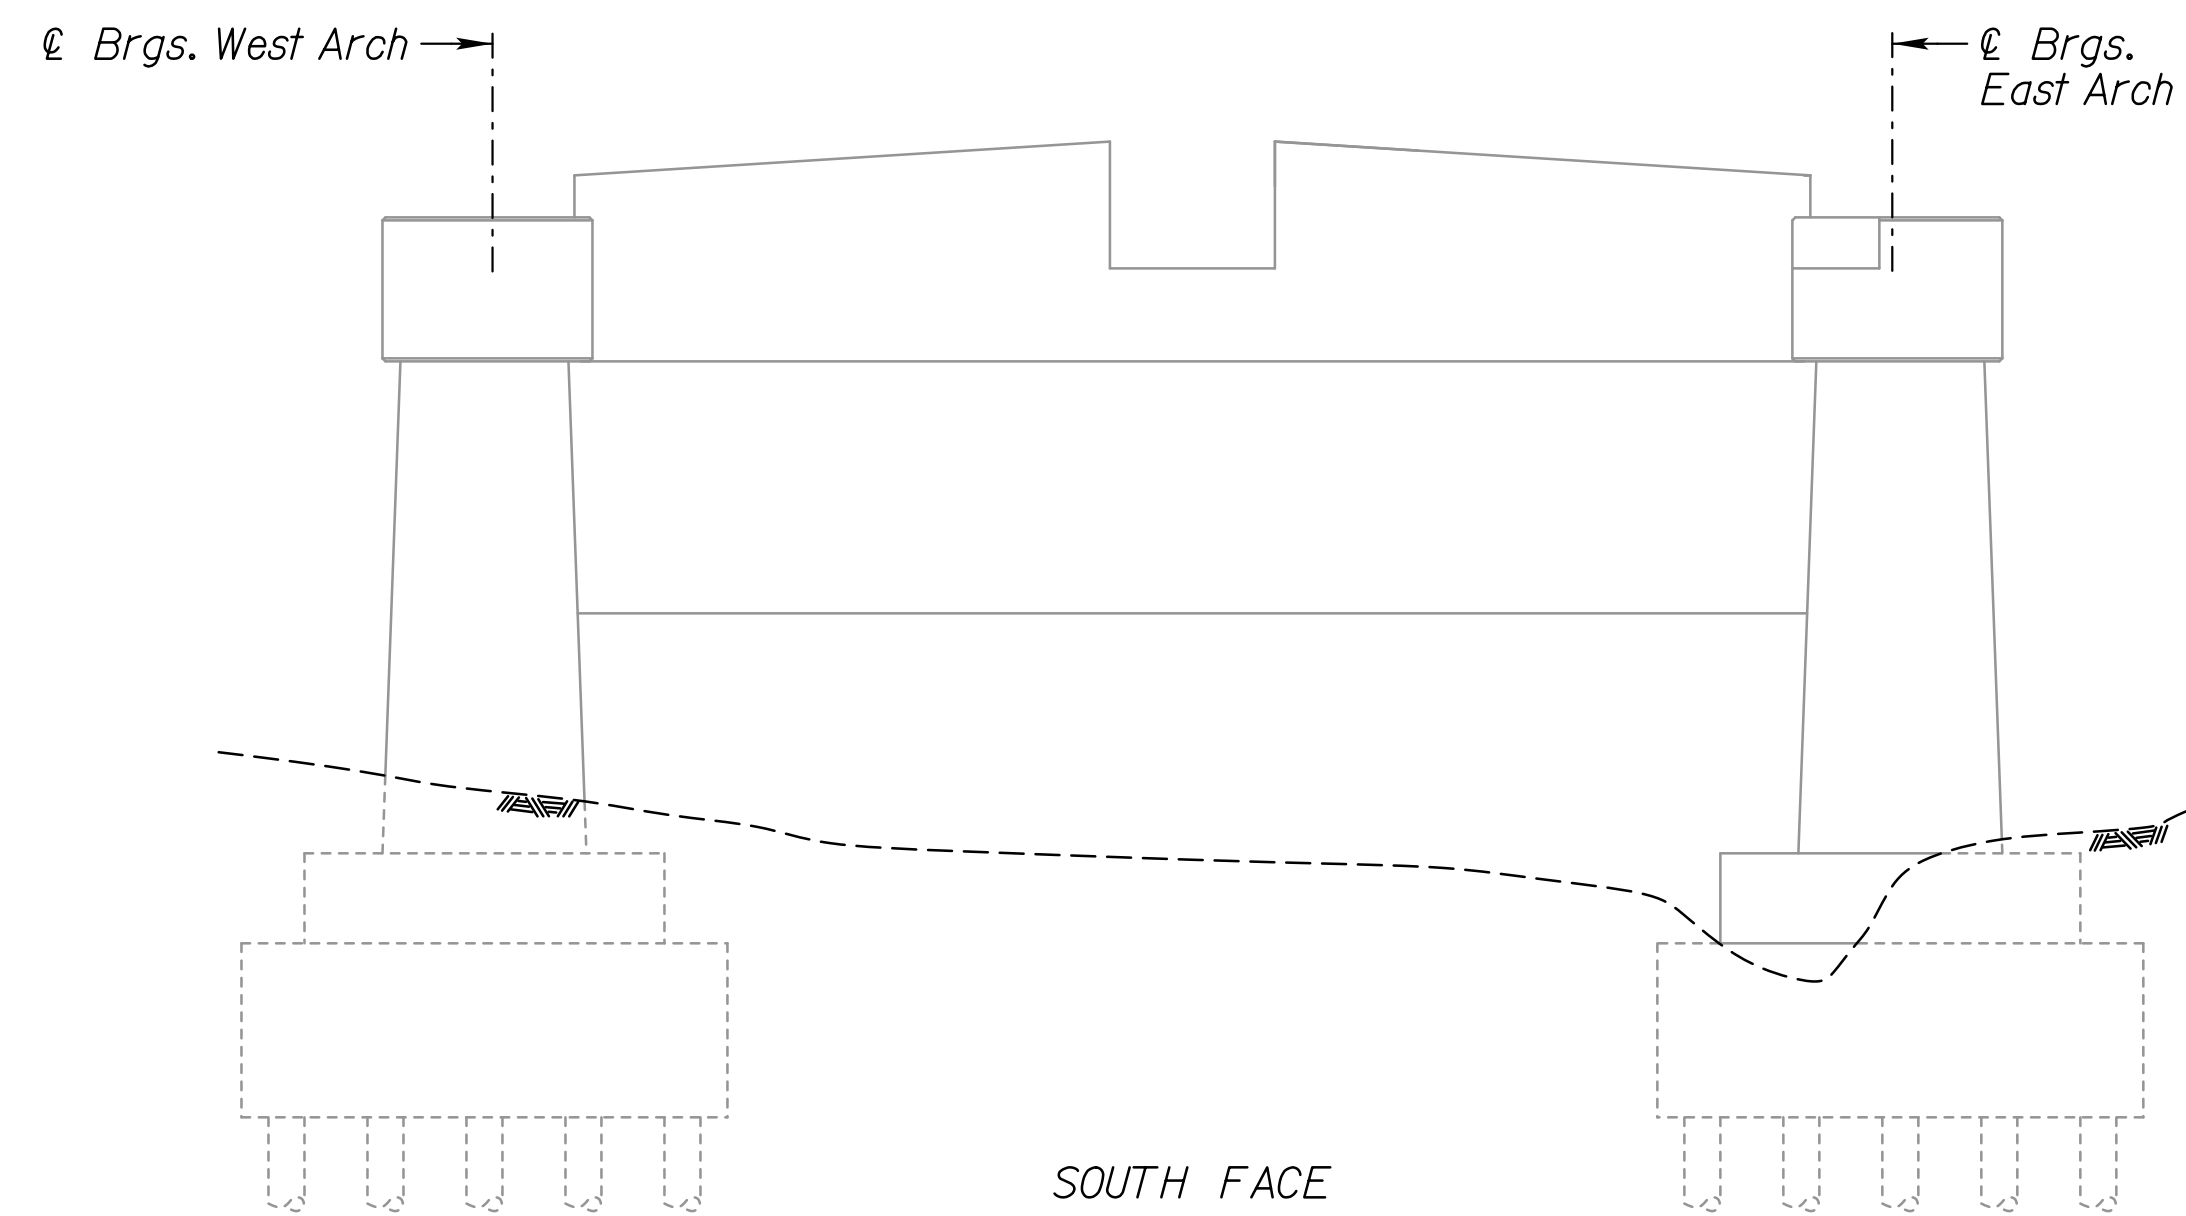

PIER 7

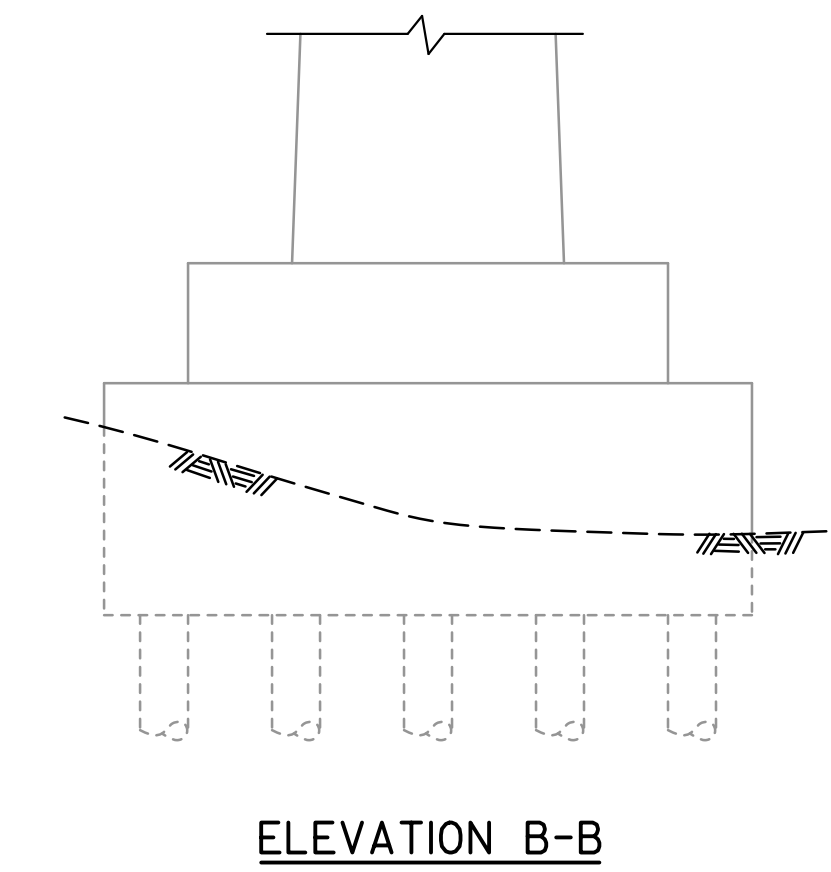

ELEVATION B-B

LEGEND

- Hollow Areas to be Repaired
- Cracks to be Pressure Grouted
- Spall with Exposed Rebar Areas to be Repaired

Plotted By: AJDINKEL | Plot Locations:
 File: c:\trnsys\lsm\lscad\trnsyscorp\pw\ajdinkel\020779\Substructure Repair details 04.dgn
 Plot Date: 10/5/2015

3				
2				
1				
NO.	DATE	REVISIONS	BY	APP'D
CITY OF WICHITA BR. NO. 53040087000AR30 STA. 236+89.80 SUBSTRUCTURE REPAIR DETAILS REHABILITATION OF THE JOHN MACK BRIDGE OVER THE KANSAS RIVER				
SHEET NO.	OF	SCALE	APP'D	
DESIGNED		DETAILED	AJD	QUANTITIES
DESIGN CK.		DETAIL CK.	MJJ	QUAN. CK.
				CADD
				CADD CK.