




FHWA REGION NO.	STATE	PROJECT NO.	YEAR	SHEET NO.	TOTAL SHEETS
7	KANSAS	472-85210	2015	7	28

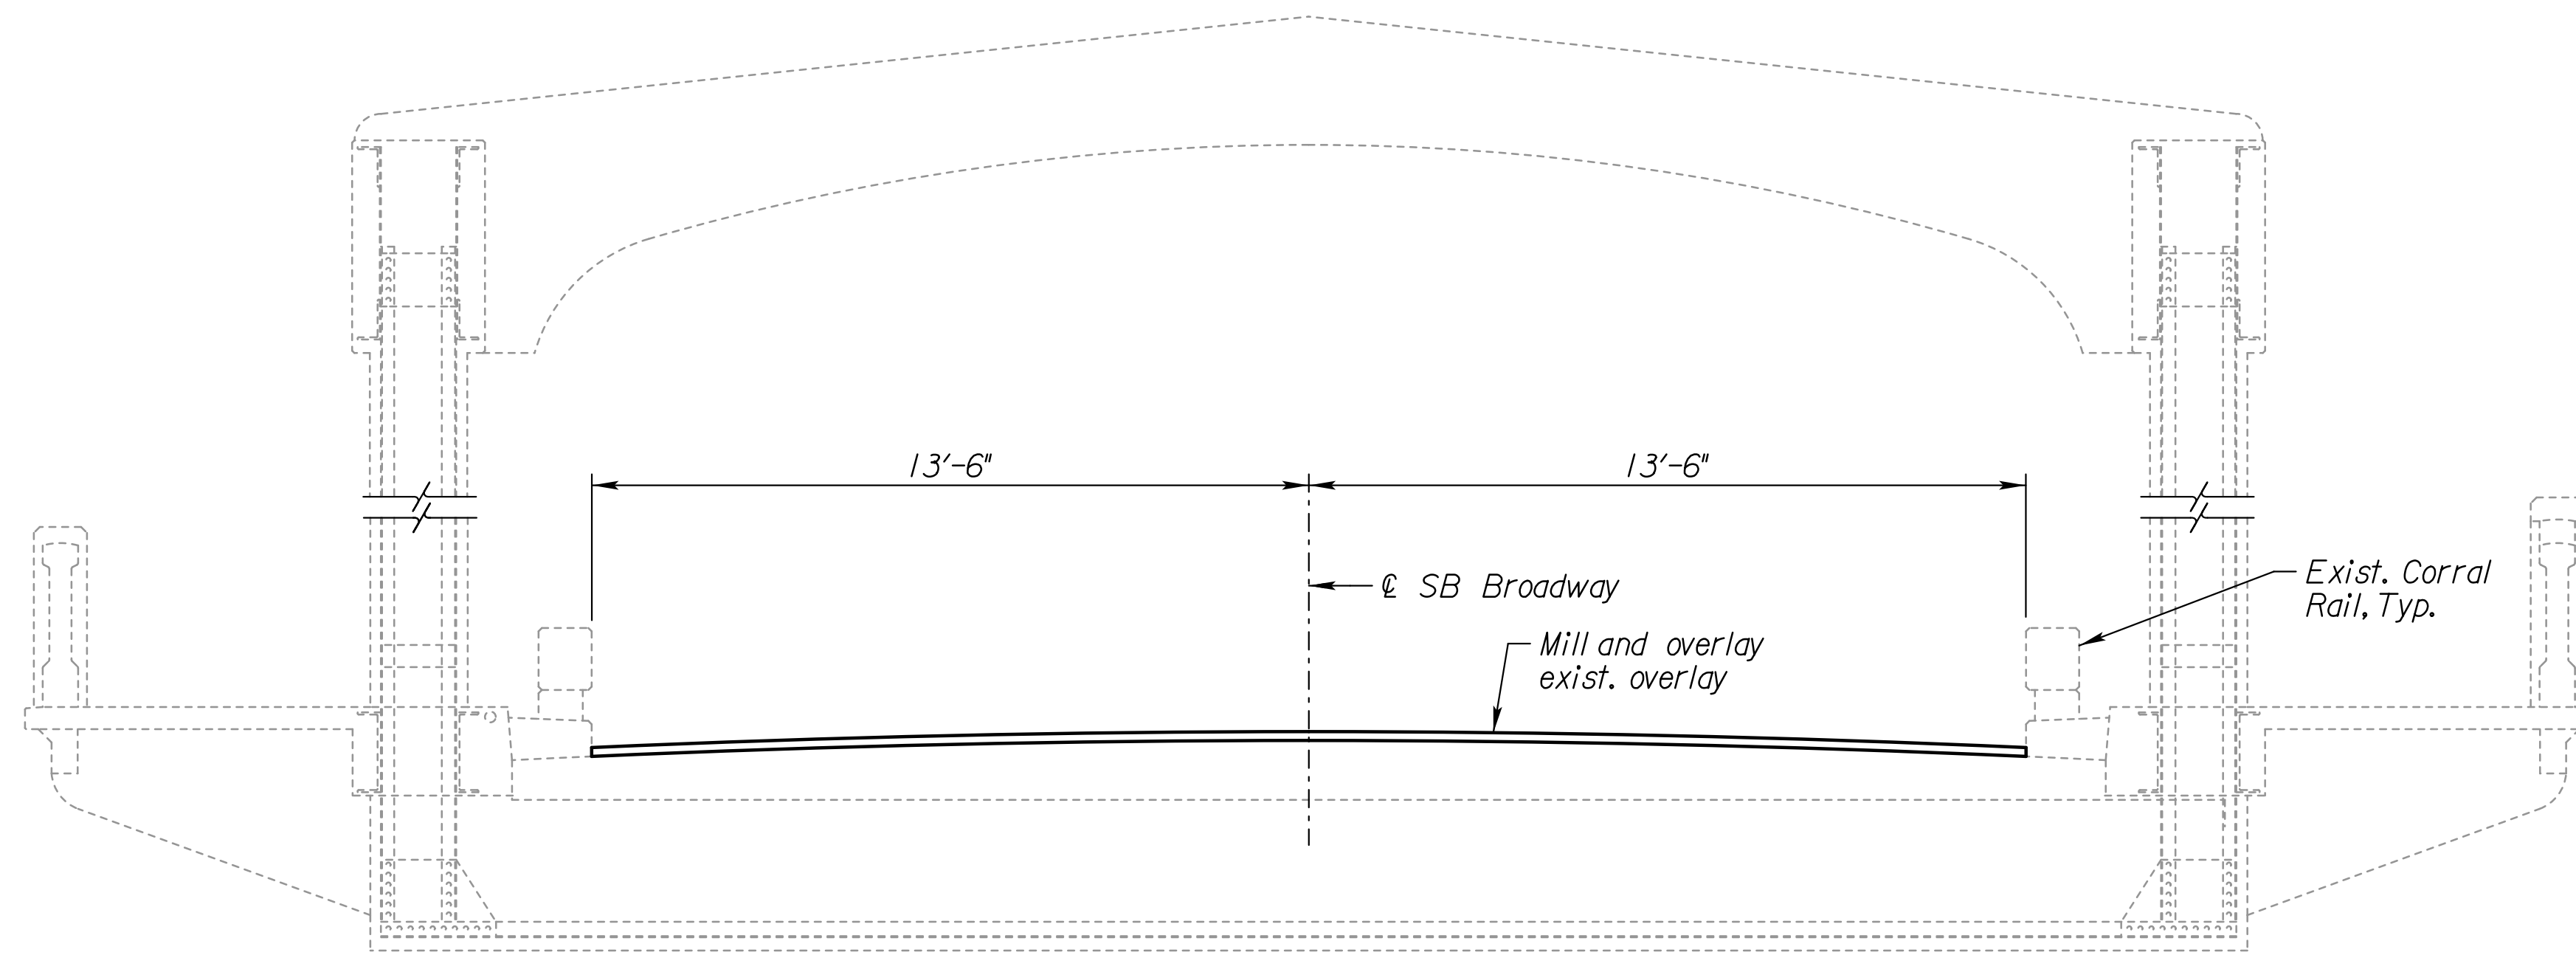


TYPICAL CROSS SECTION
Scale: 3/8"=1'-0"

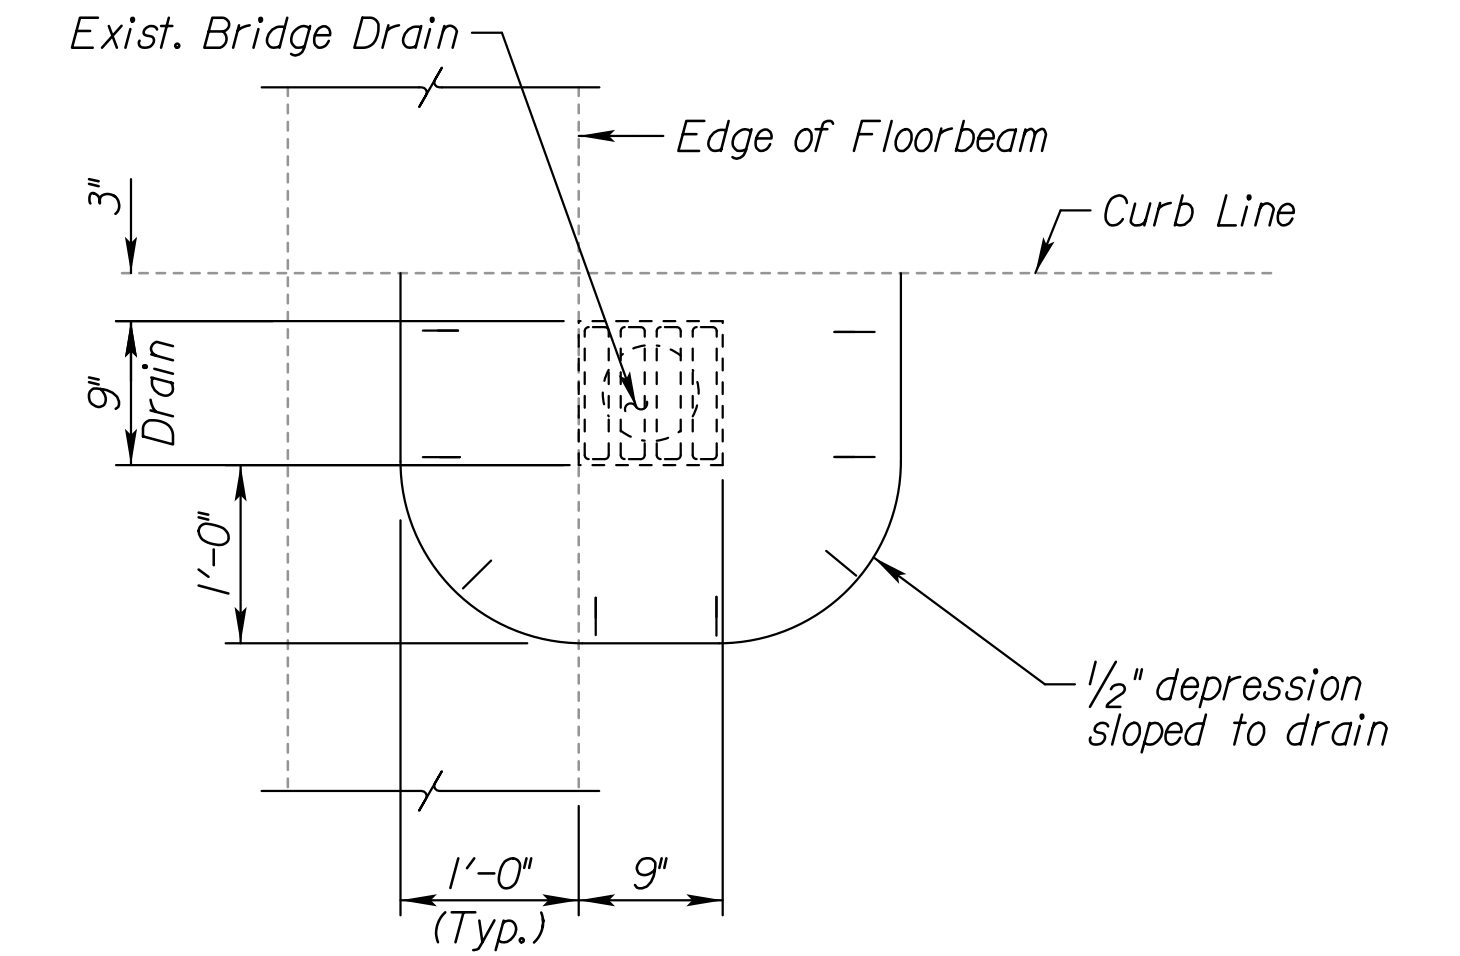


DECK OVERLAY DETAIL AT DRAIN

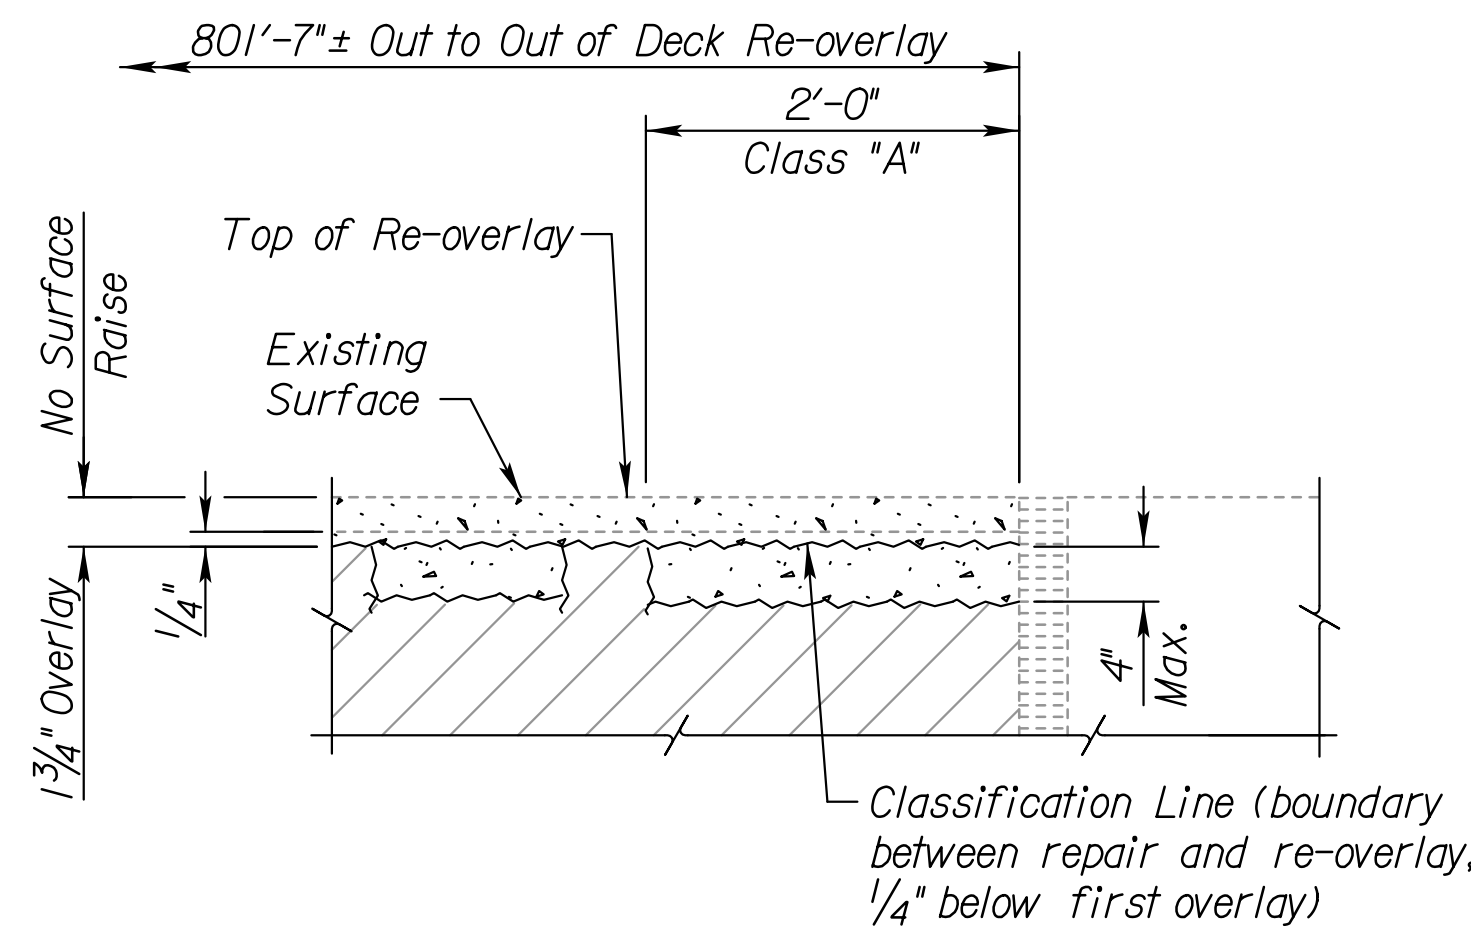


PART LONGITUDINAL SECTION ALONG ROADWAY
(Both Abutments)

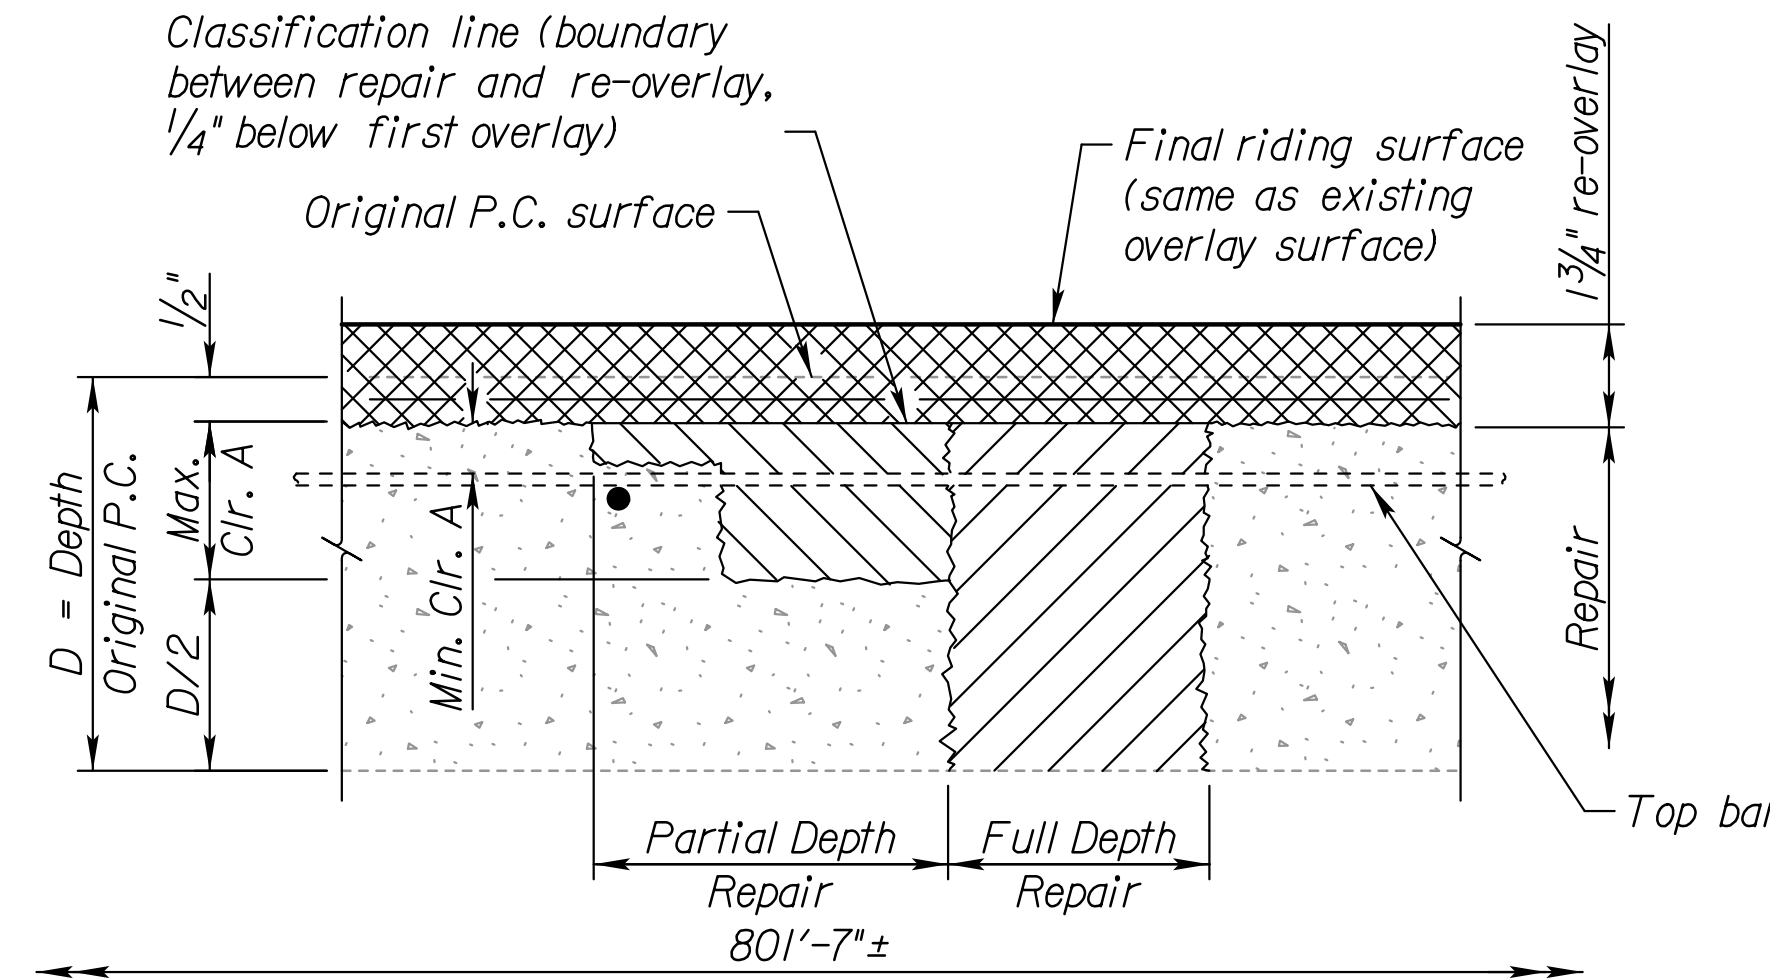

REPAIR AND RE-OVERLAY DEFINITION

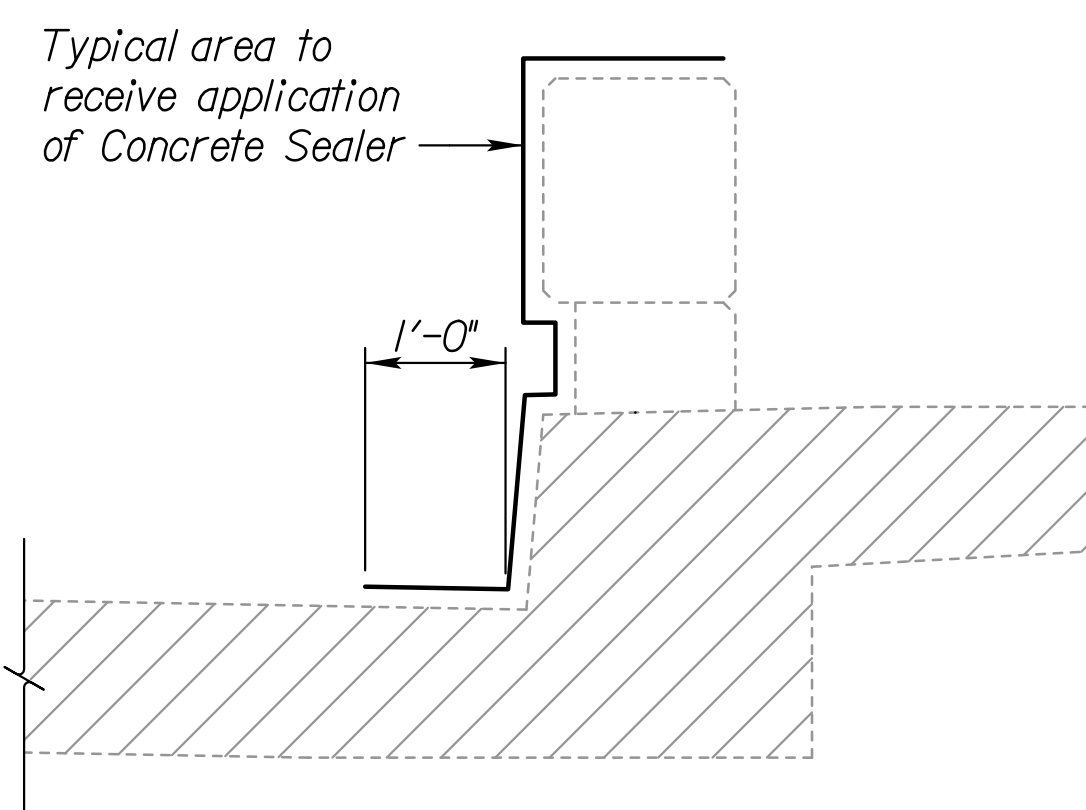

DETAIL OF CONCRETE SEALER AREA

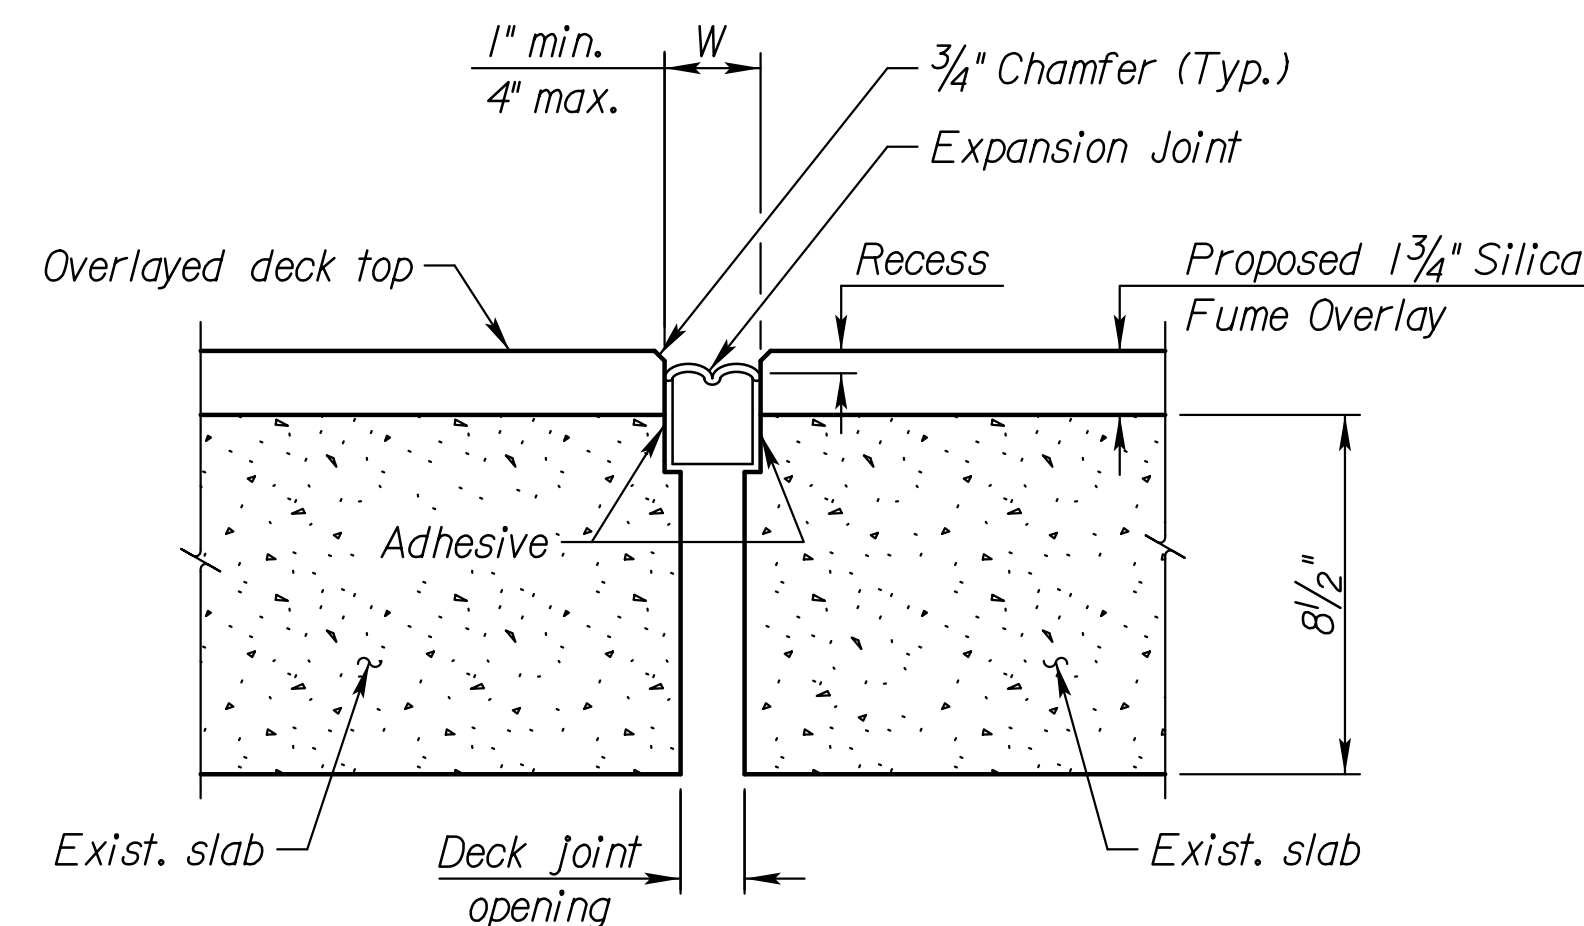

PROPOSED DECK JOINT
N.T.S.

Note:
Joints shall be manufactured by EMSEAL Joint Systems, LTD. emseal.com

3					
2					
1					
NO.	DATE	REVISIONS	BY	APP'D	
CITY OF WICHITA					
BR. NO. 53040087000AR30			STA. 236+89.80		
OVERLAY AND JOINT DETAILS					
REHABILITATION OF THE JOHN MACK BRIDGE OVER THE KANSAS RIVER					
SHEET NO.	OF	SCALE	APP'D		
DESIGNED	XXX	DETAILED	AJD	QUANTITIES	CADD
DESIGN CK.	XXX	DETAIL CK.	MJJ	QUAN. CK.	CADD CK.

Plotted By: AJDINKEL | Plot Location:
 File: c:\transsystems\pw\local\transyscorp\pw\ajdinkel\020779\Overlay_Details.dgn
 Plot Date: 10/5/2015