



FHWA REG NO.	STATE	PROJECT NO.	YEAR	SHEET NO	TOTAL SHEETS
7	KANSAS	87N-0116-01	1999	71	110


DATE	
BY	
REFERENCES NOTED	
REFERENCES CHECKED	

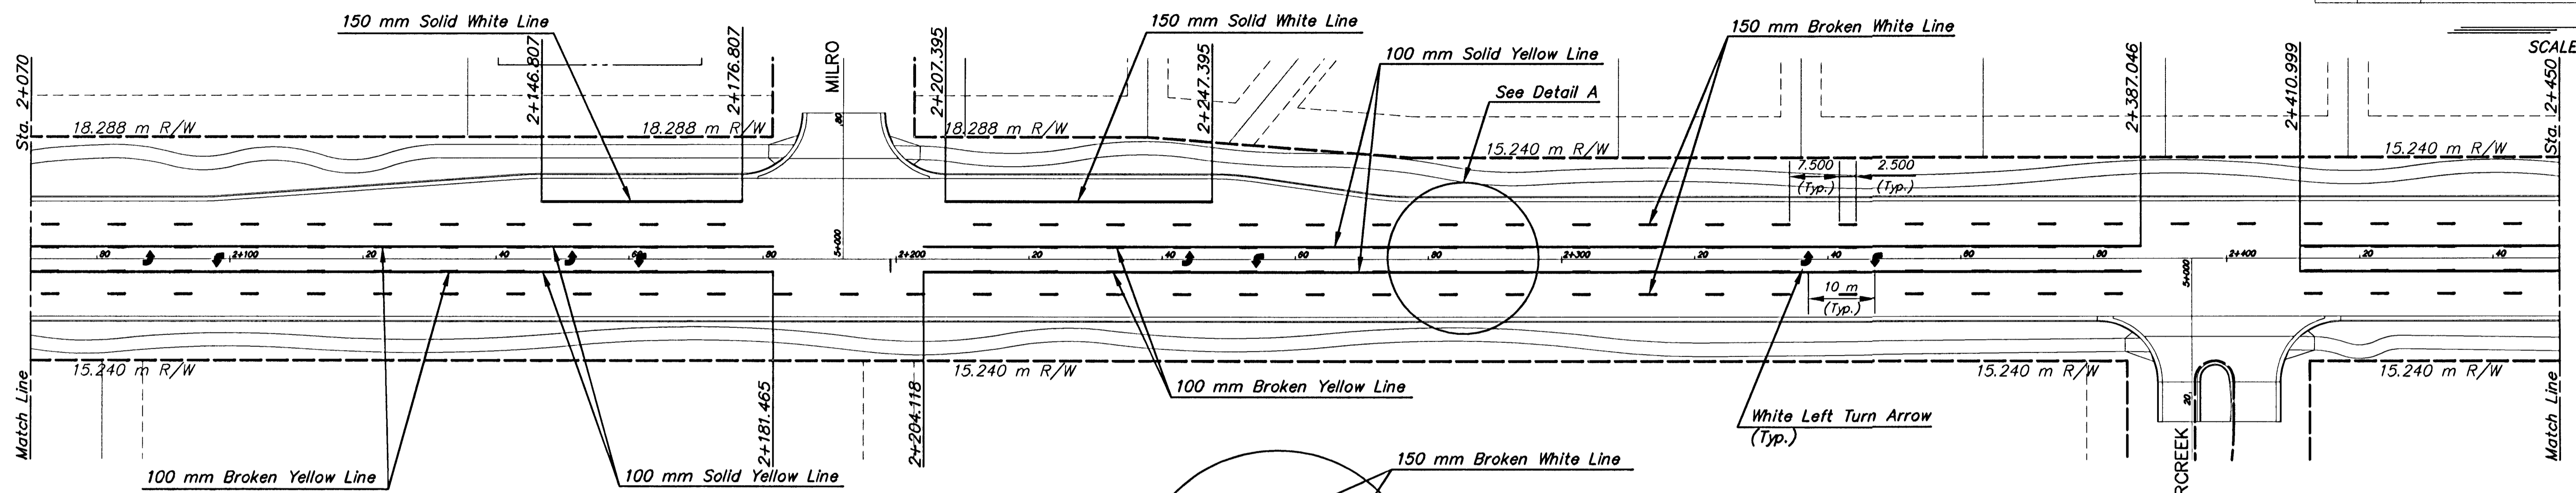


SCALE: 1 : 500

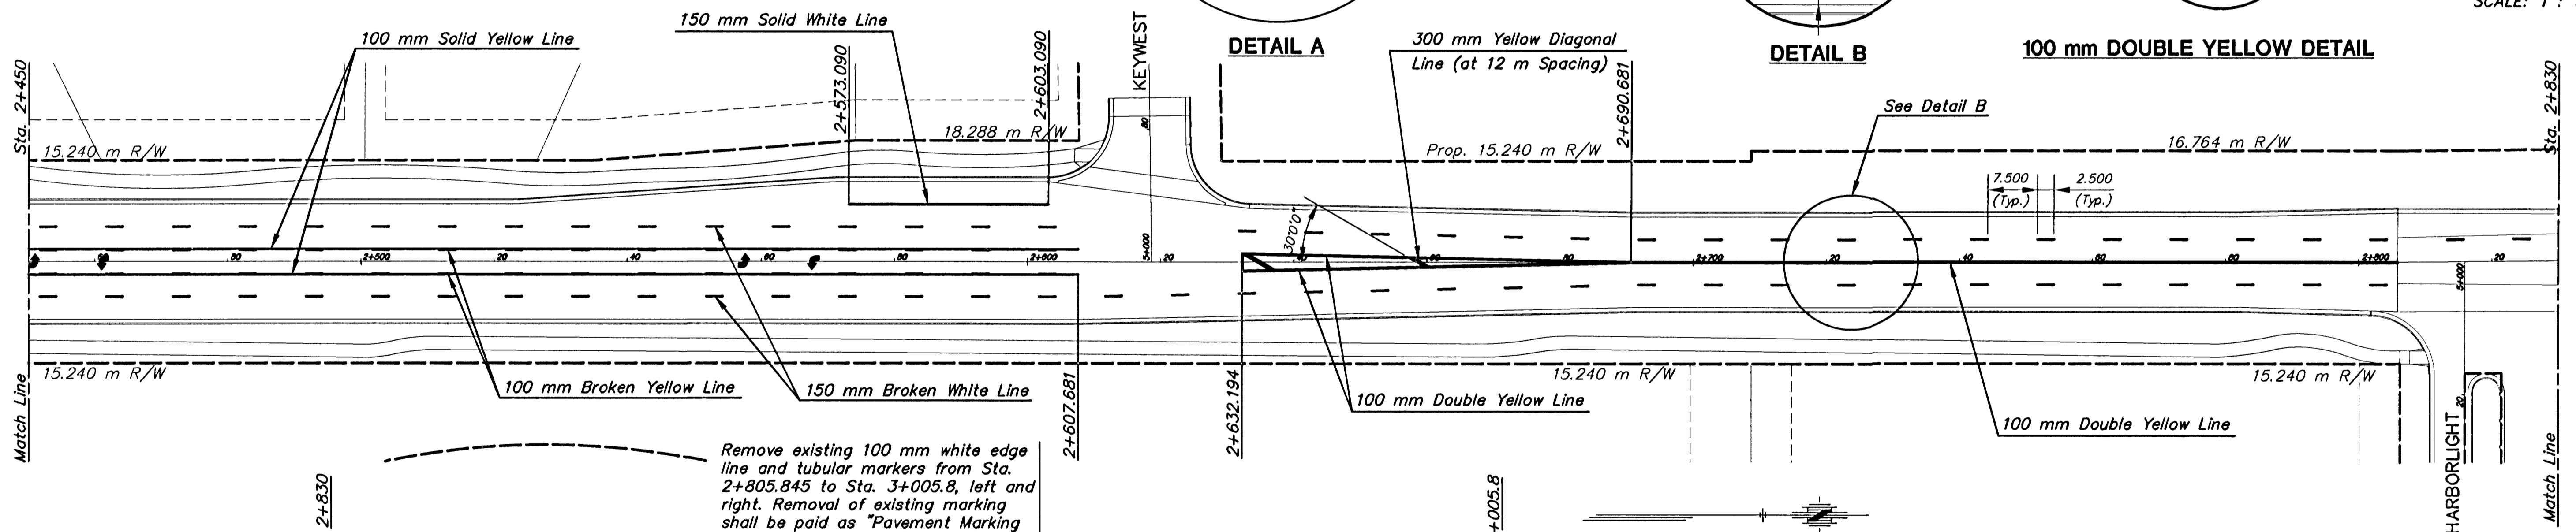

SCALE: 1 : 500

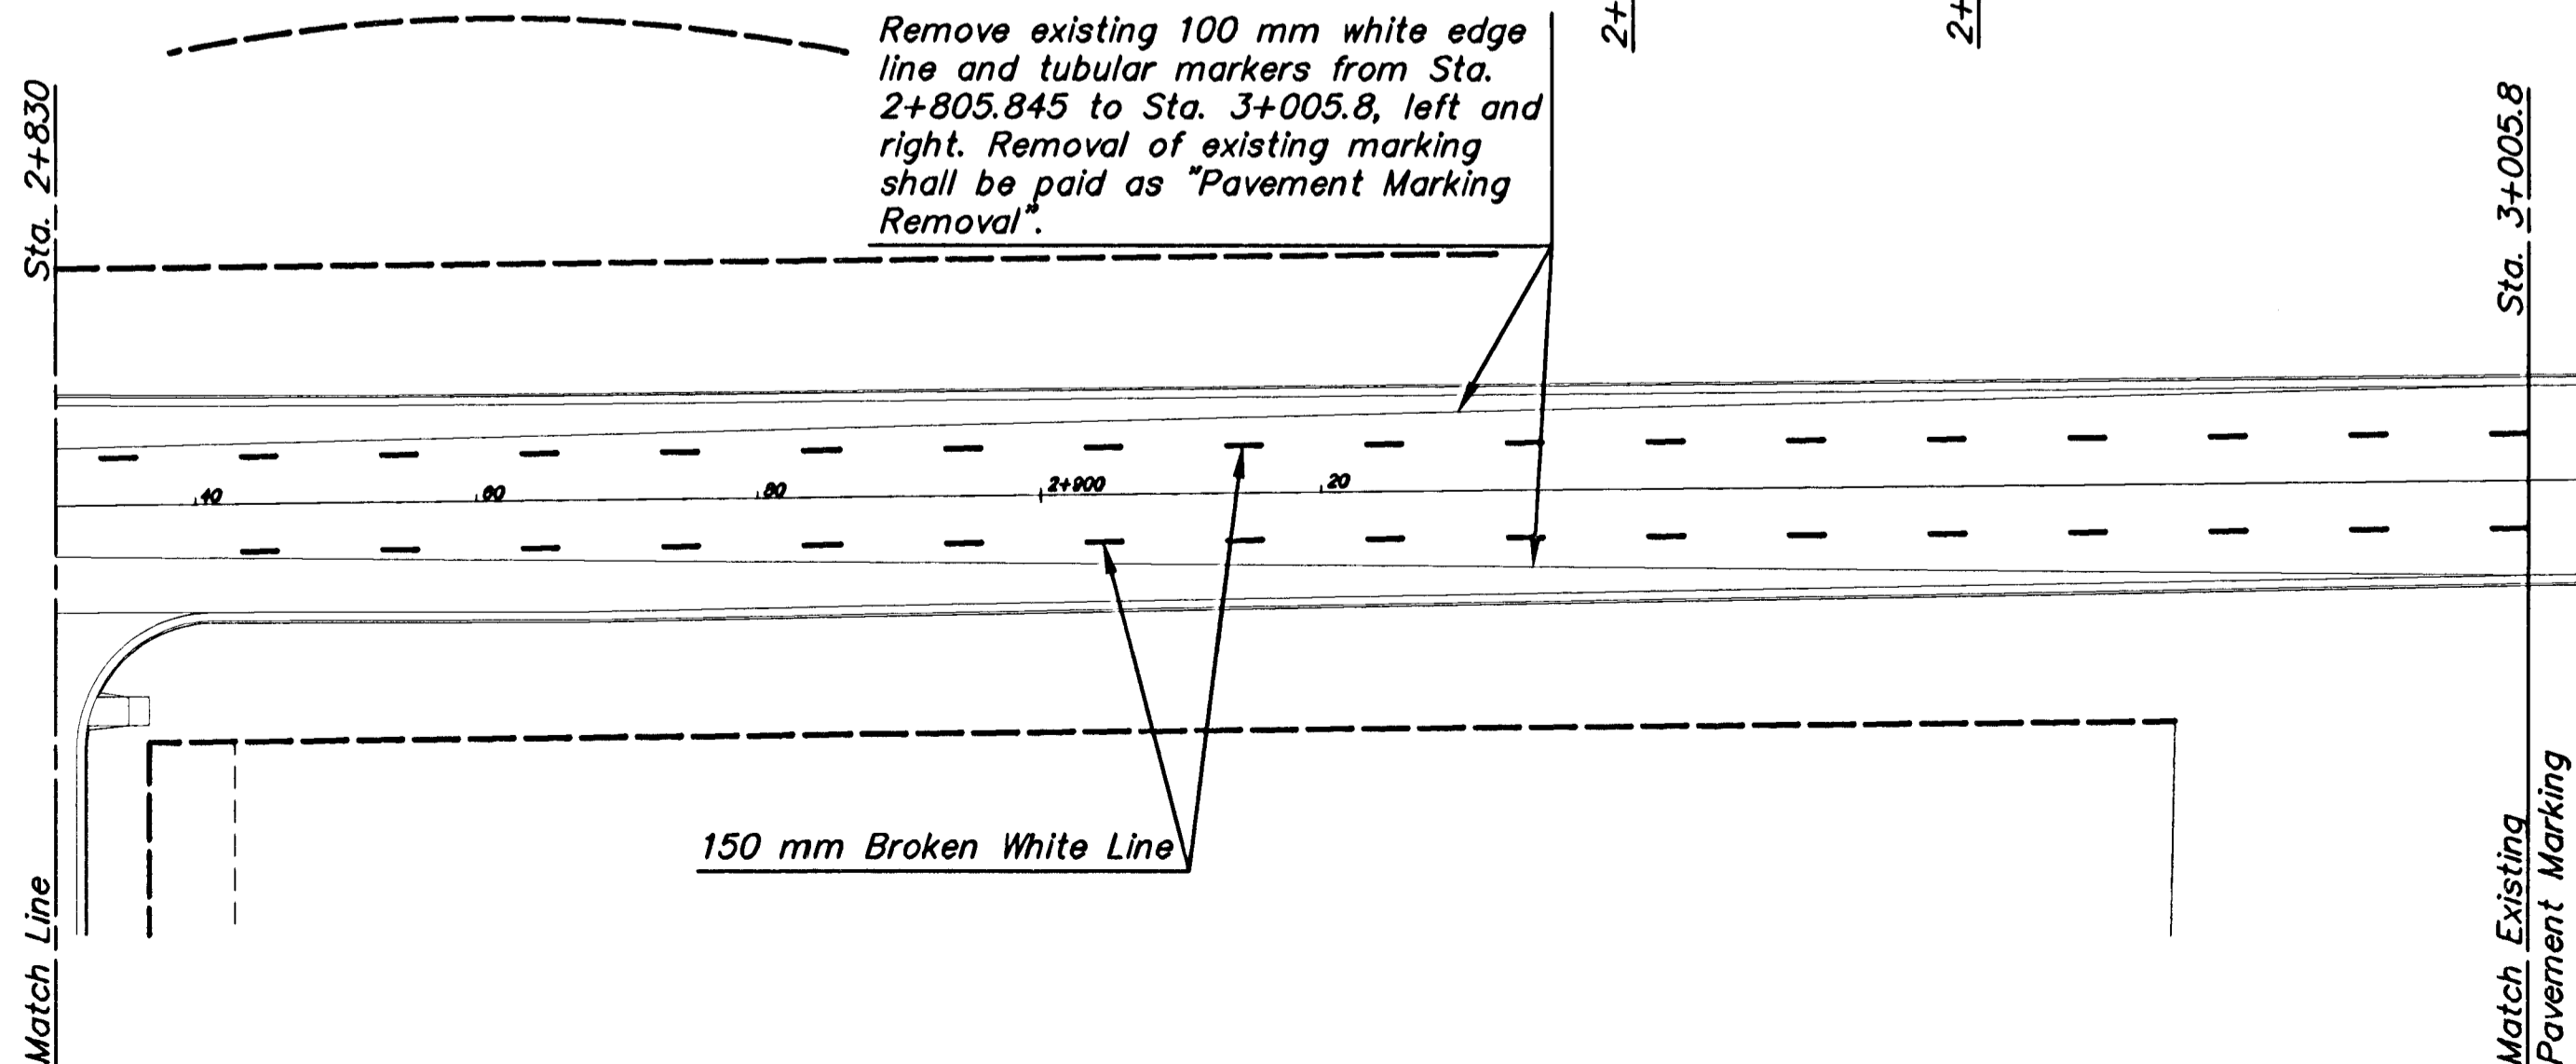

SCALE: 1 : 500

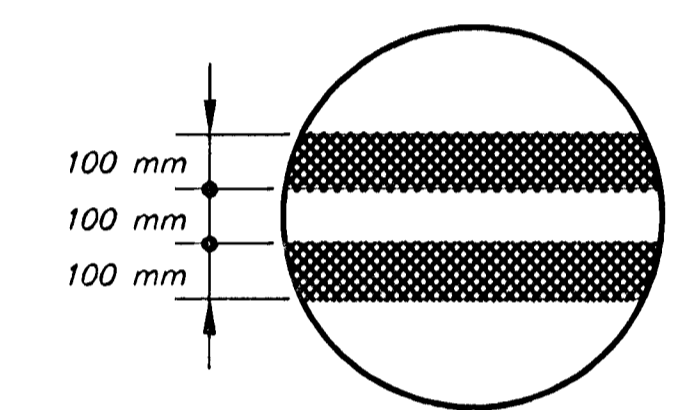

100 mm DOUBLE YELLOW DETAIL

2	8-99	ADDED FUTURE STREET ENTRANCE STA. 1+992	WNJ	DCH
1	7-99	PAVEMENT WIDENING	WNJ	DCH
NO.	DATE	REVISIONS	BY	APP'D

KANSAS DEPARTMENT OF TRANSPORTATION

**MERIDIAN AVE.
PAVEMENT MARKING**

PROJ. NO. 87N-0116-01 SEDGWICK COUNTY

MID-KANSAS ENGINEERING CONSULTANTS, INC.
WICHITA, KANSAS

DESIGNED BY: WNJ CHECKED BY: DCH
DRAWN BY: WNJ DATE: DEC. 1998 SHEET 71 OF 110

K:\CIVIL\97043\REV\STATIONS\STRIP\97043512.DWG F1 Aug 06 13:42:15 1999

G:\CIVIL\97043\STRIP\97043512.DWG