

Figure 17

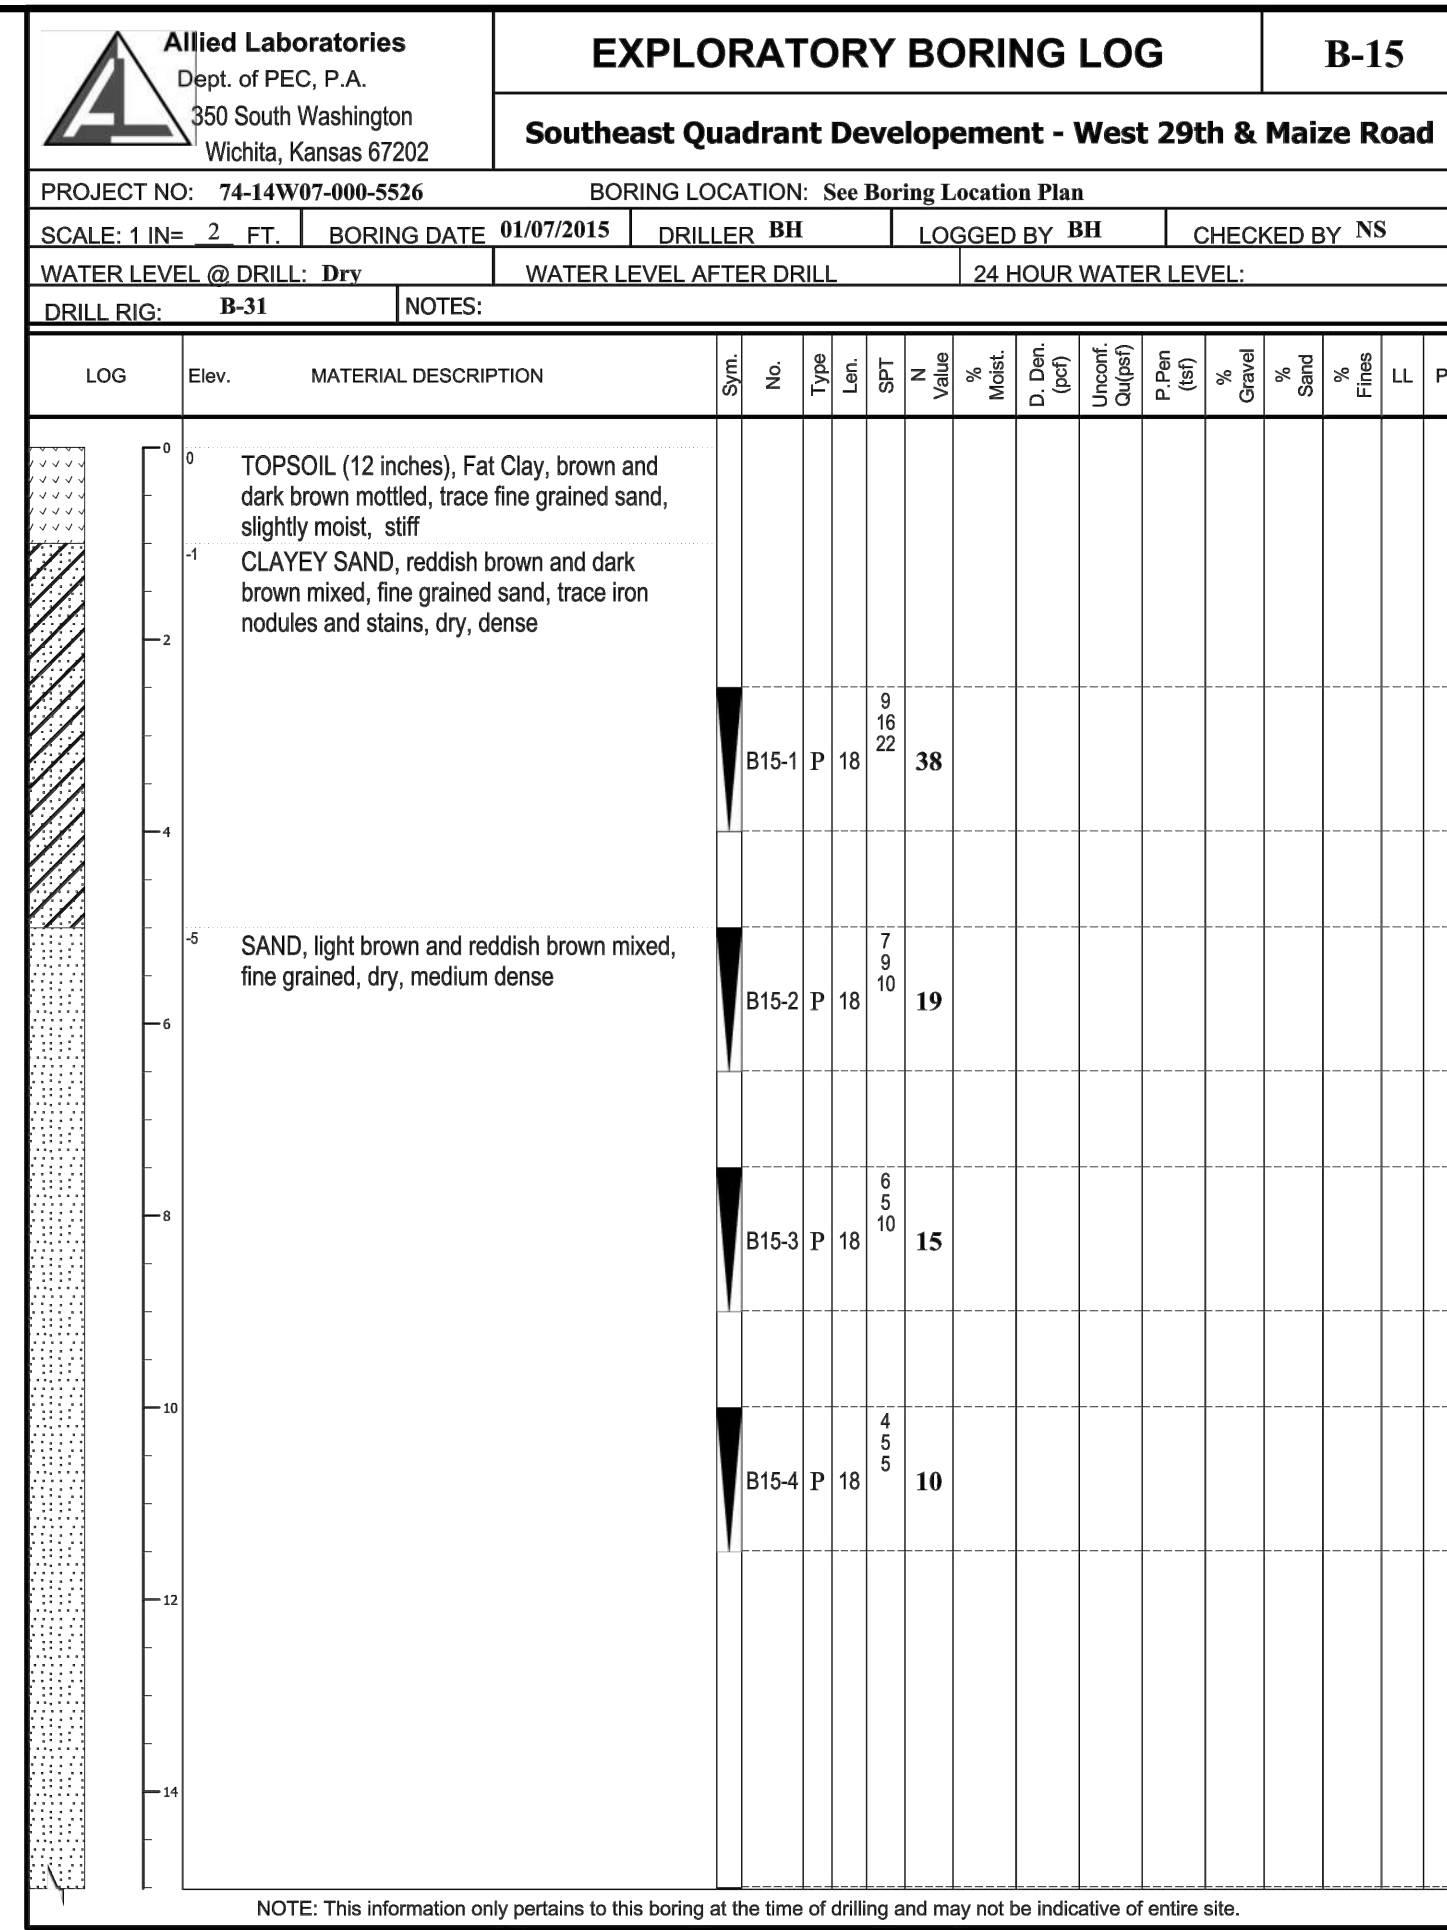


Figure 18

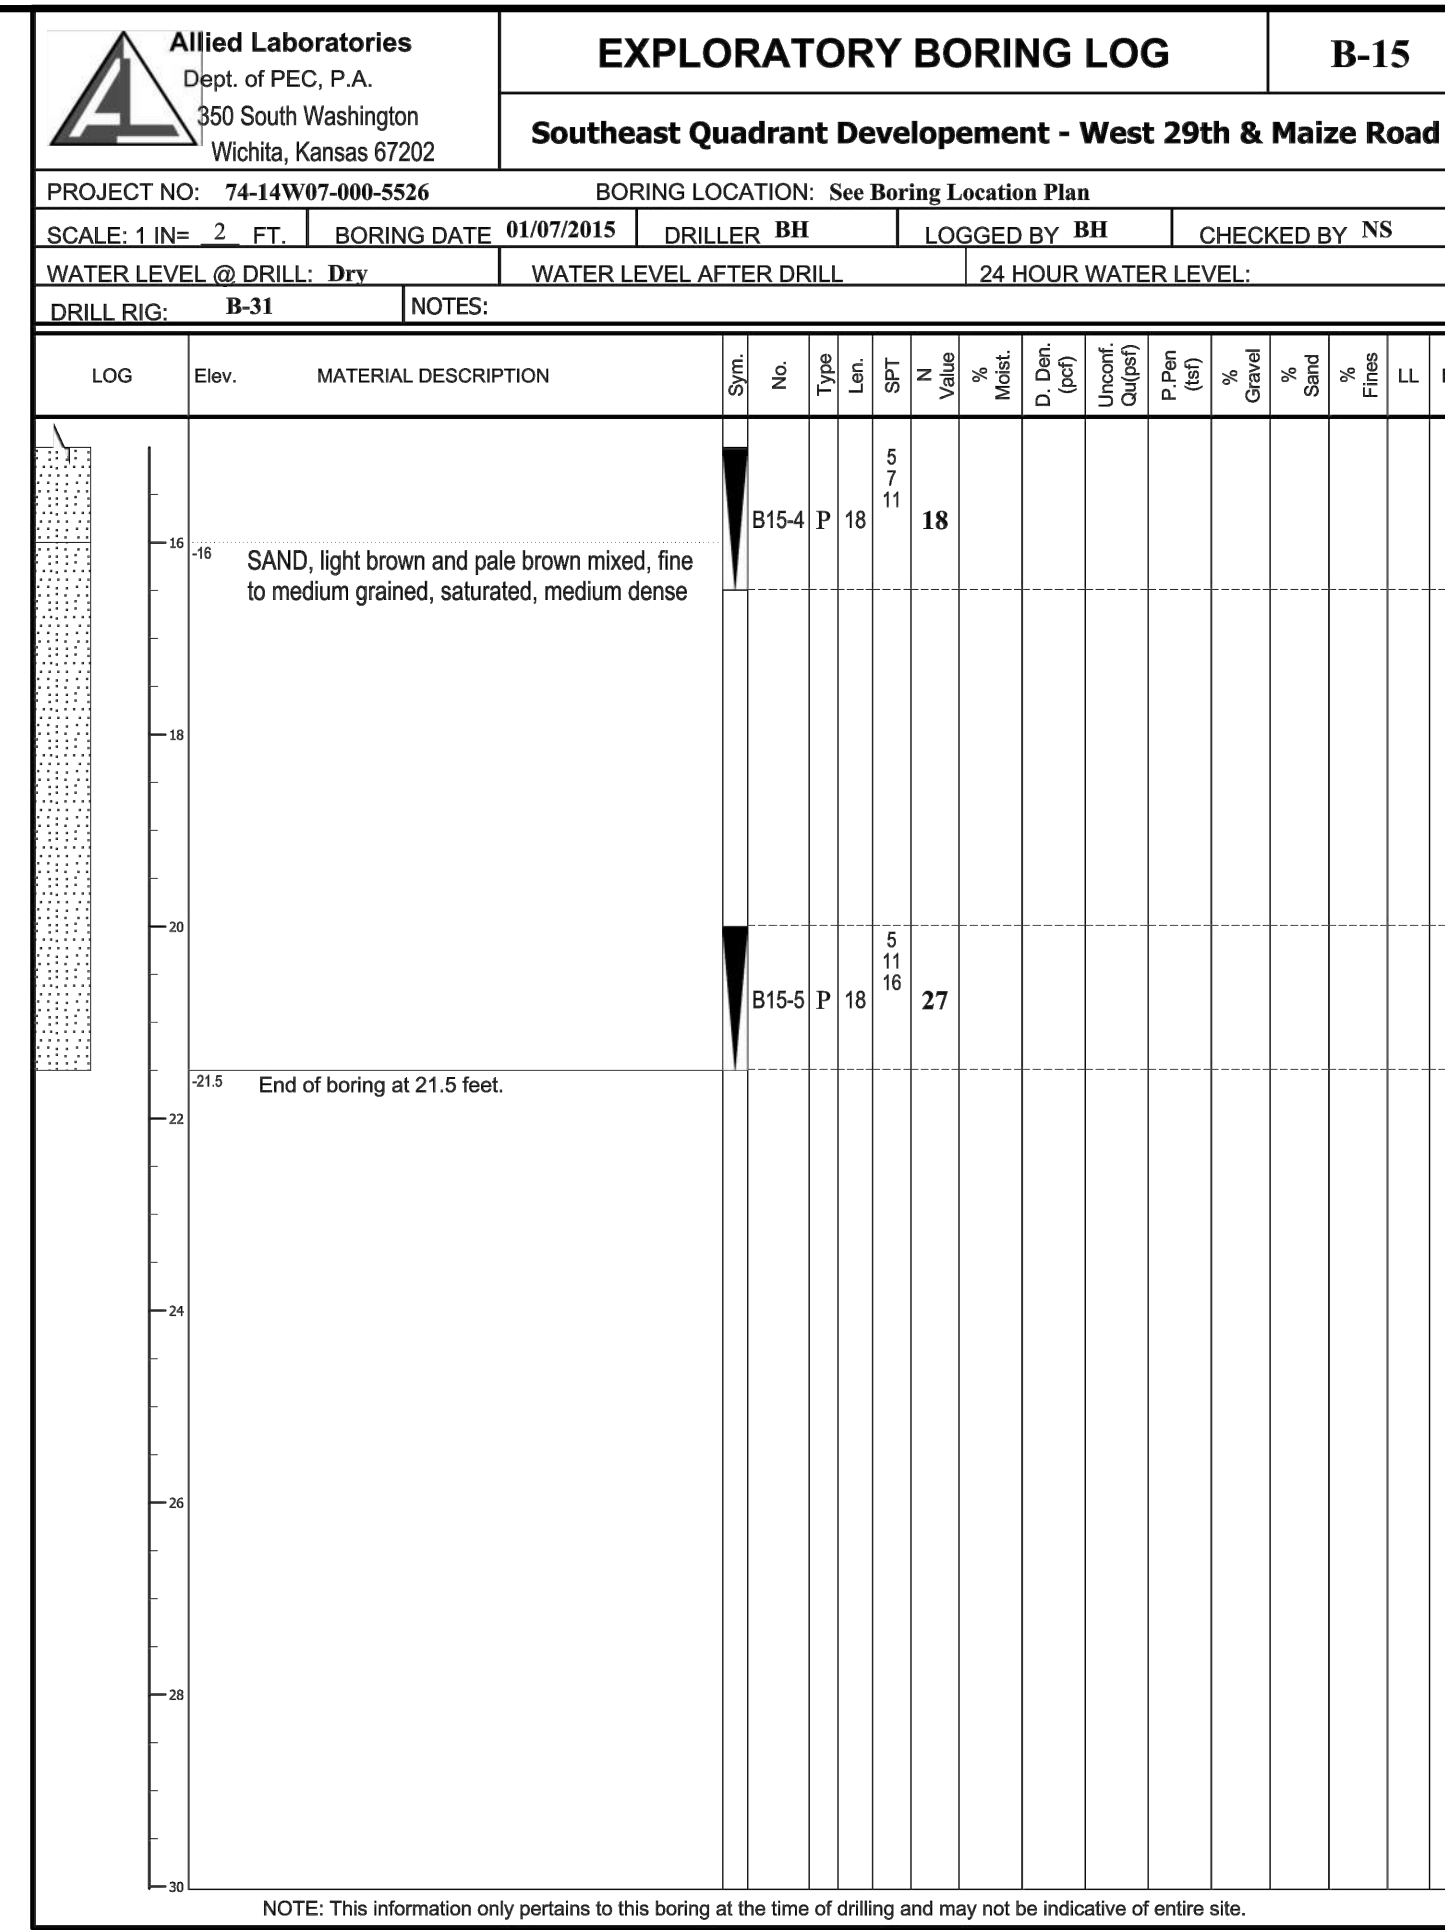


Figure 18

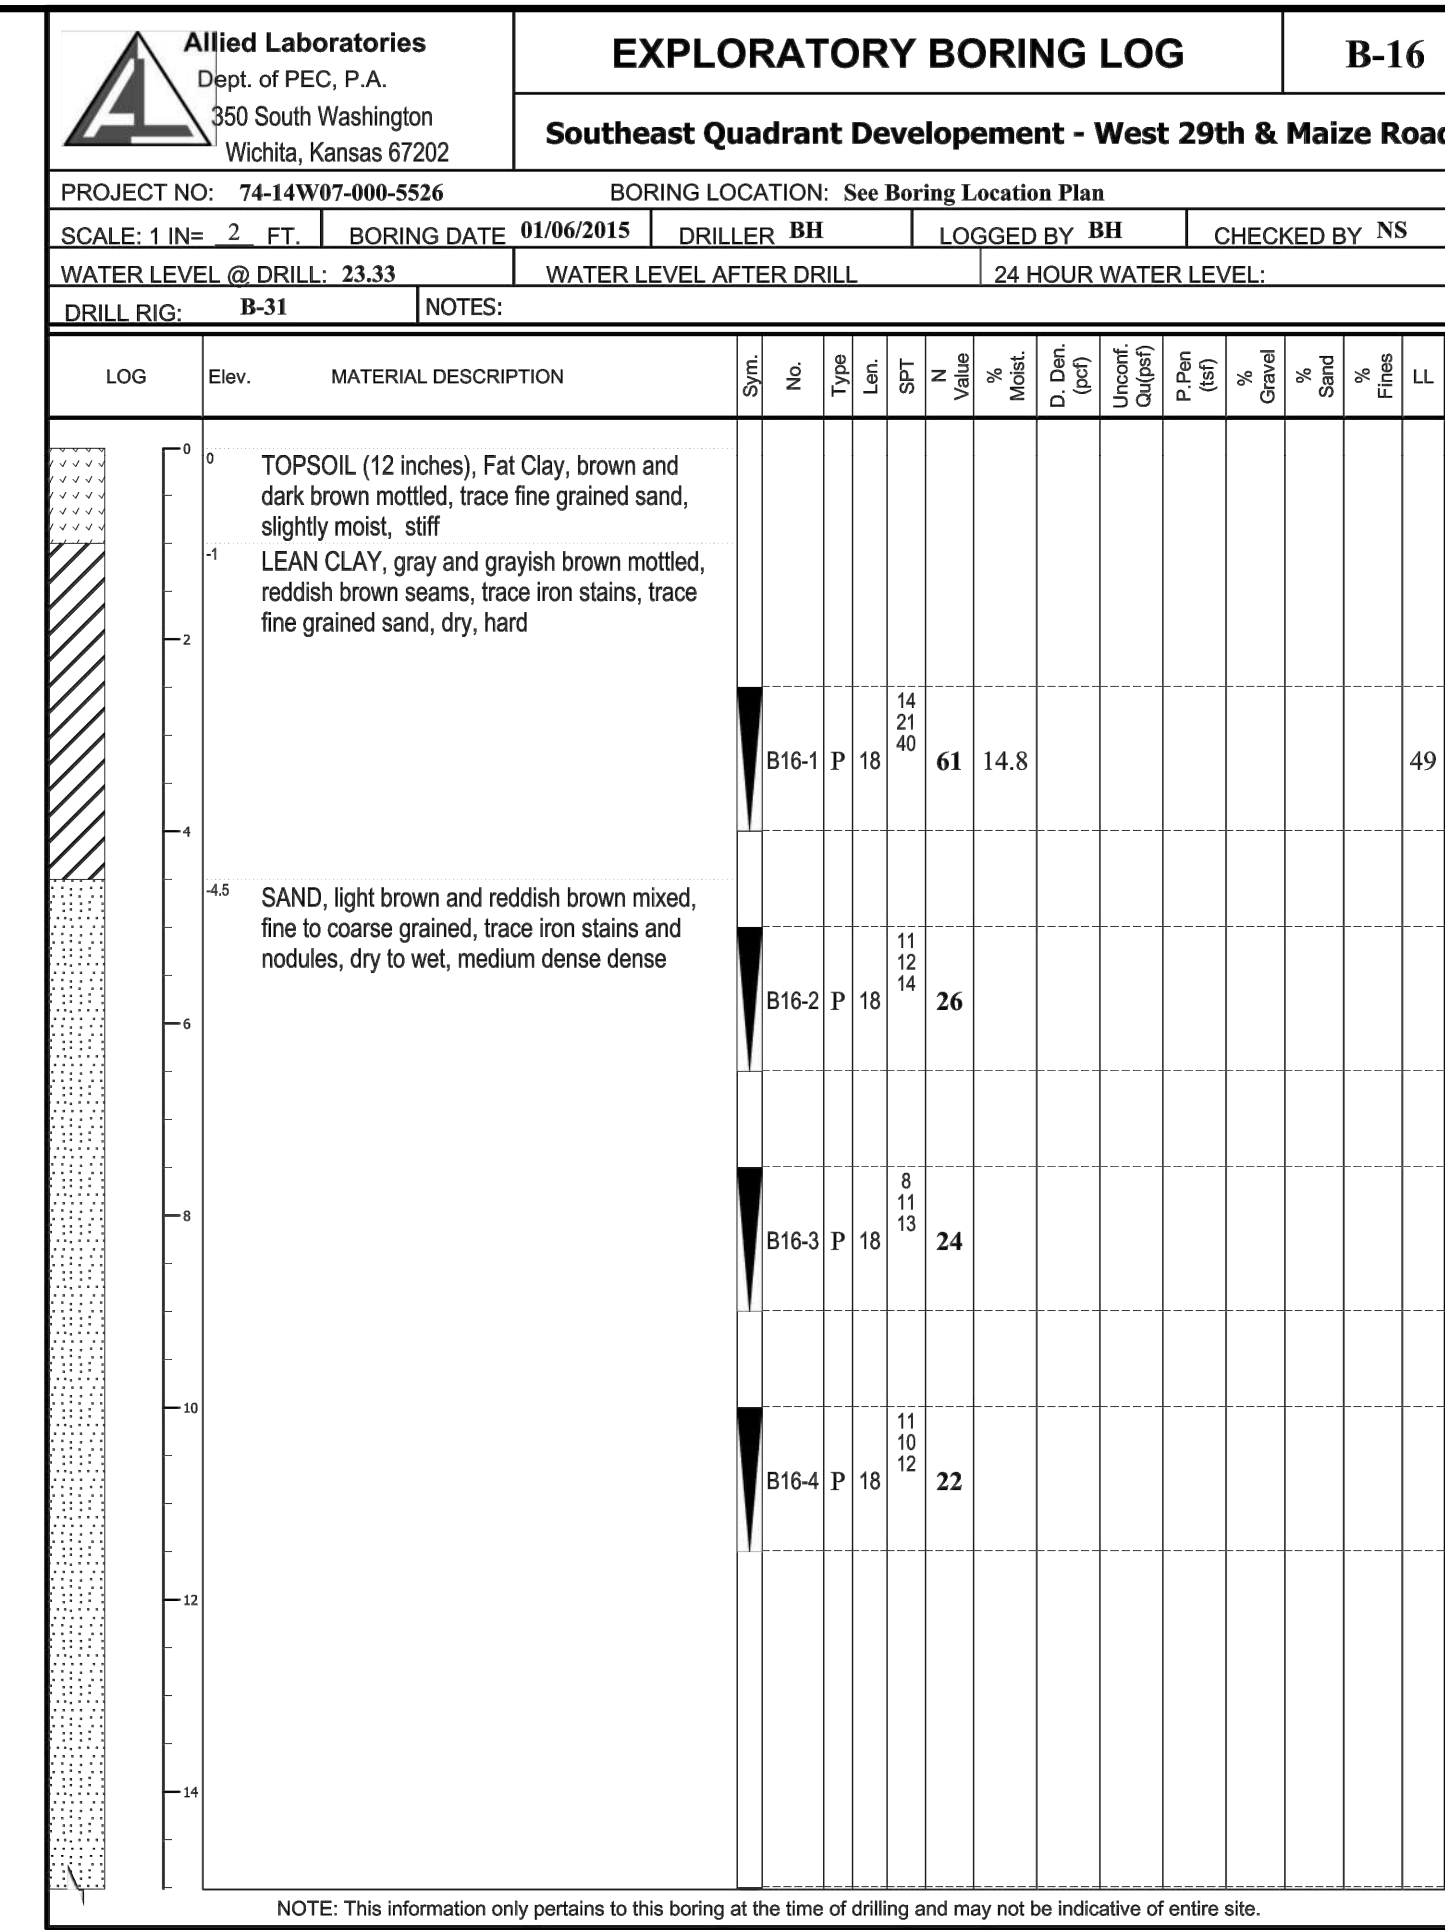


Figure 19

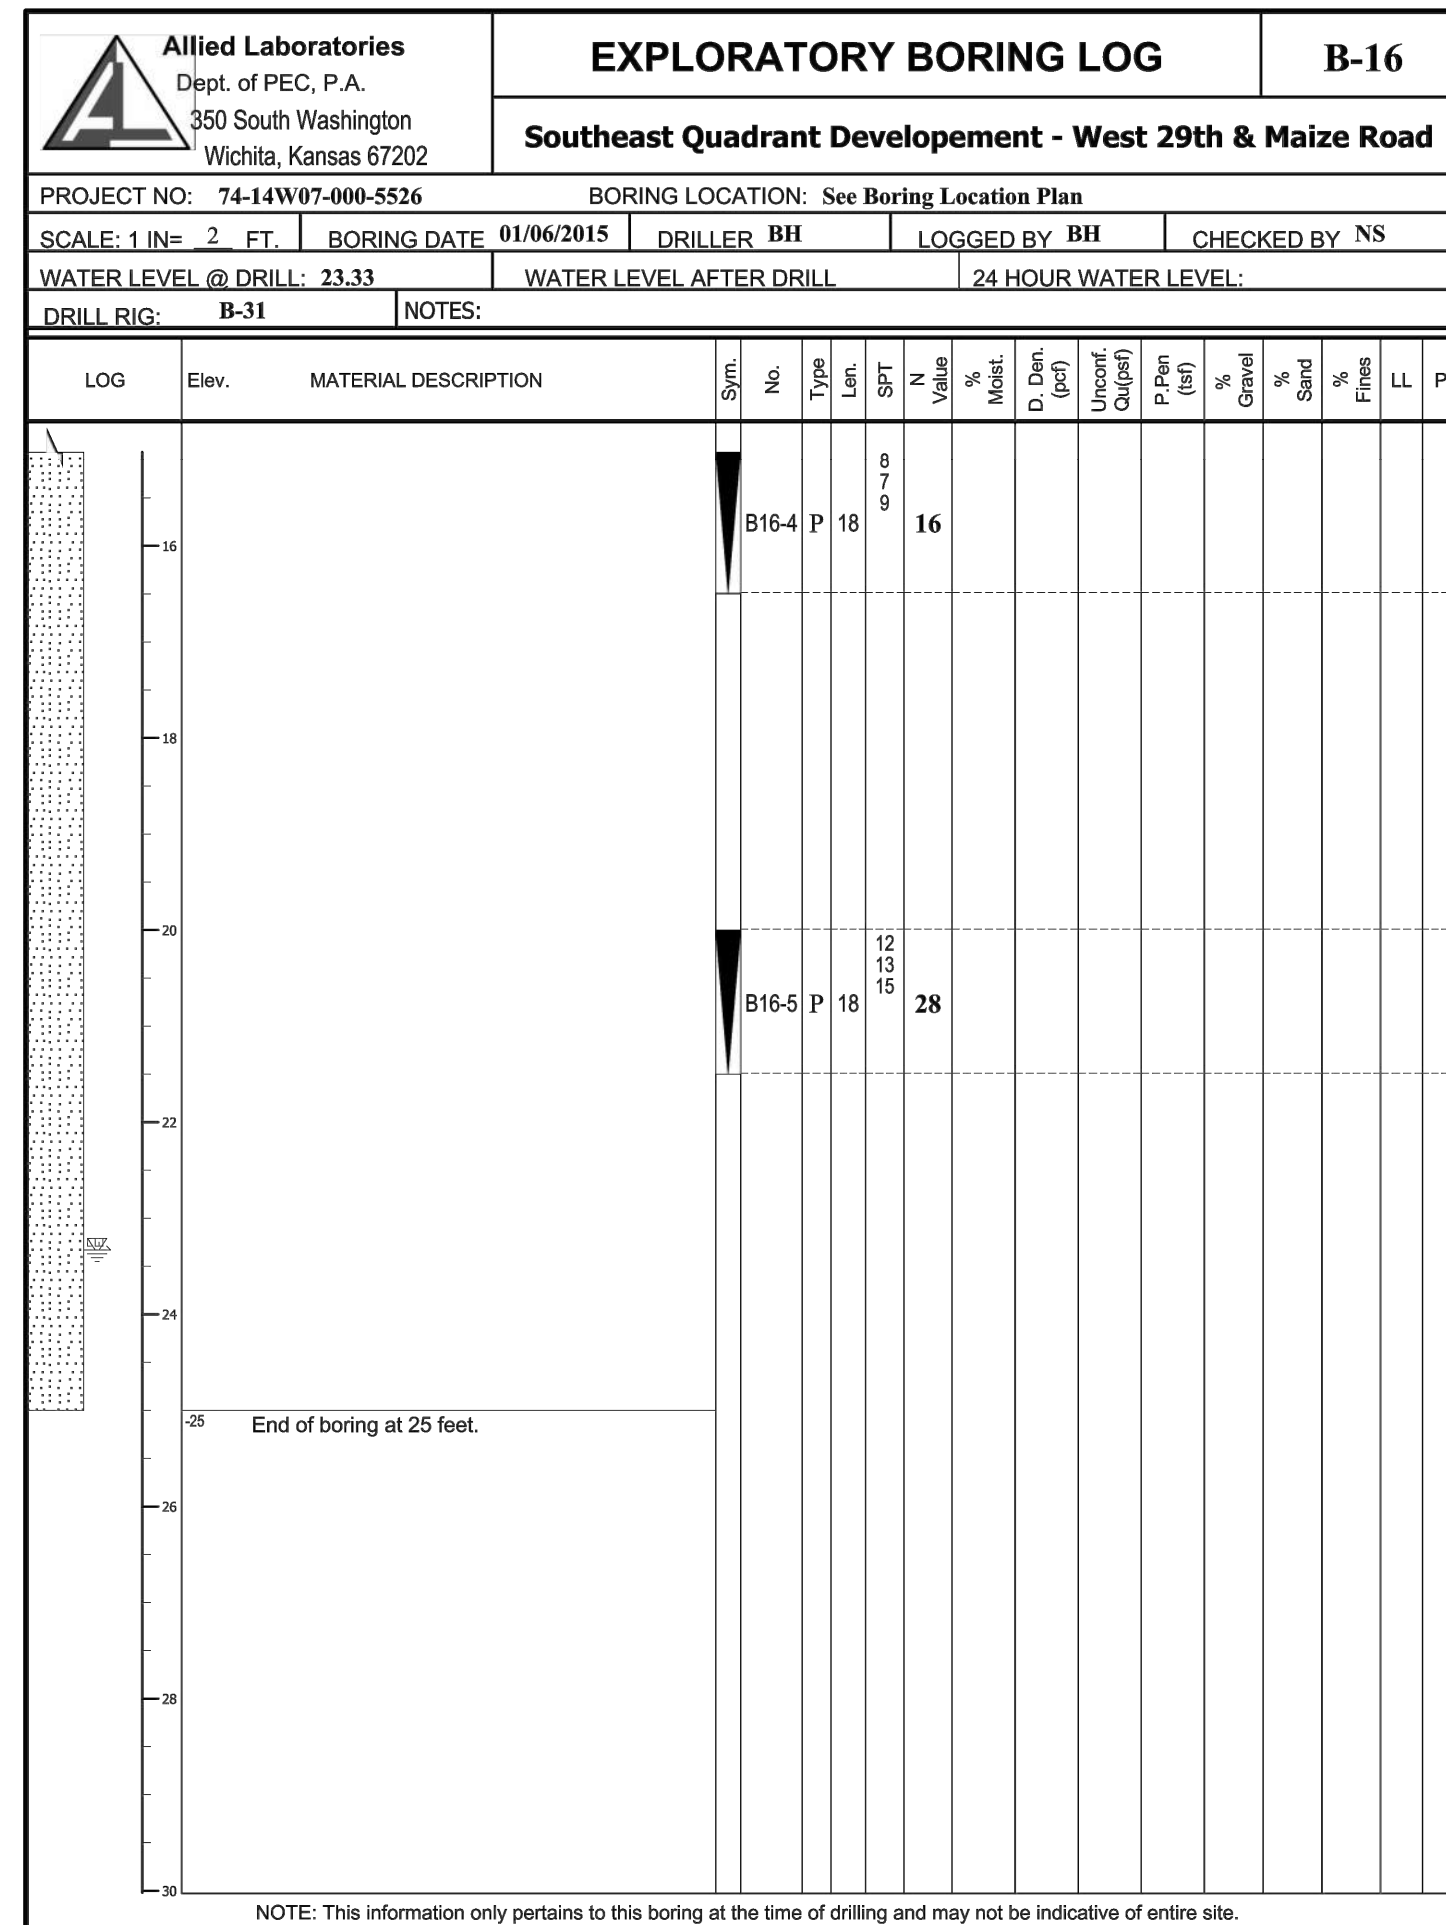


Figure 19

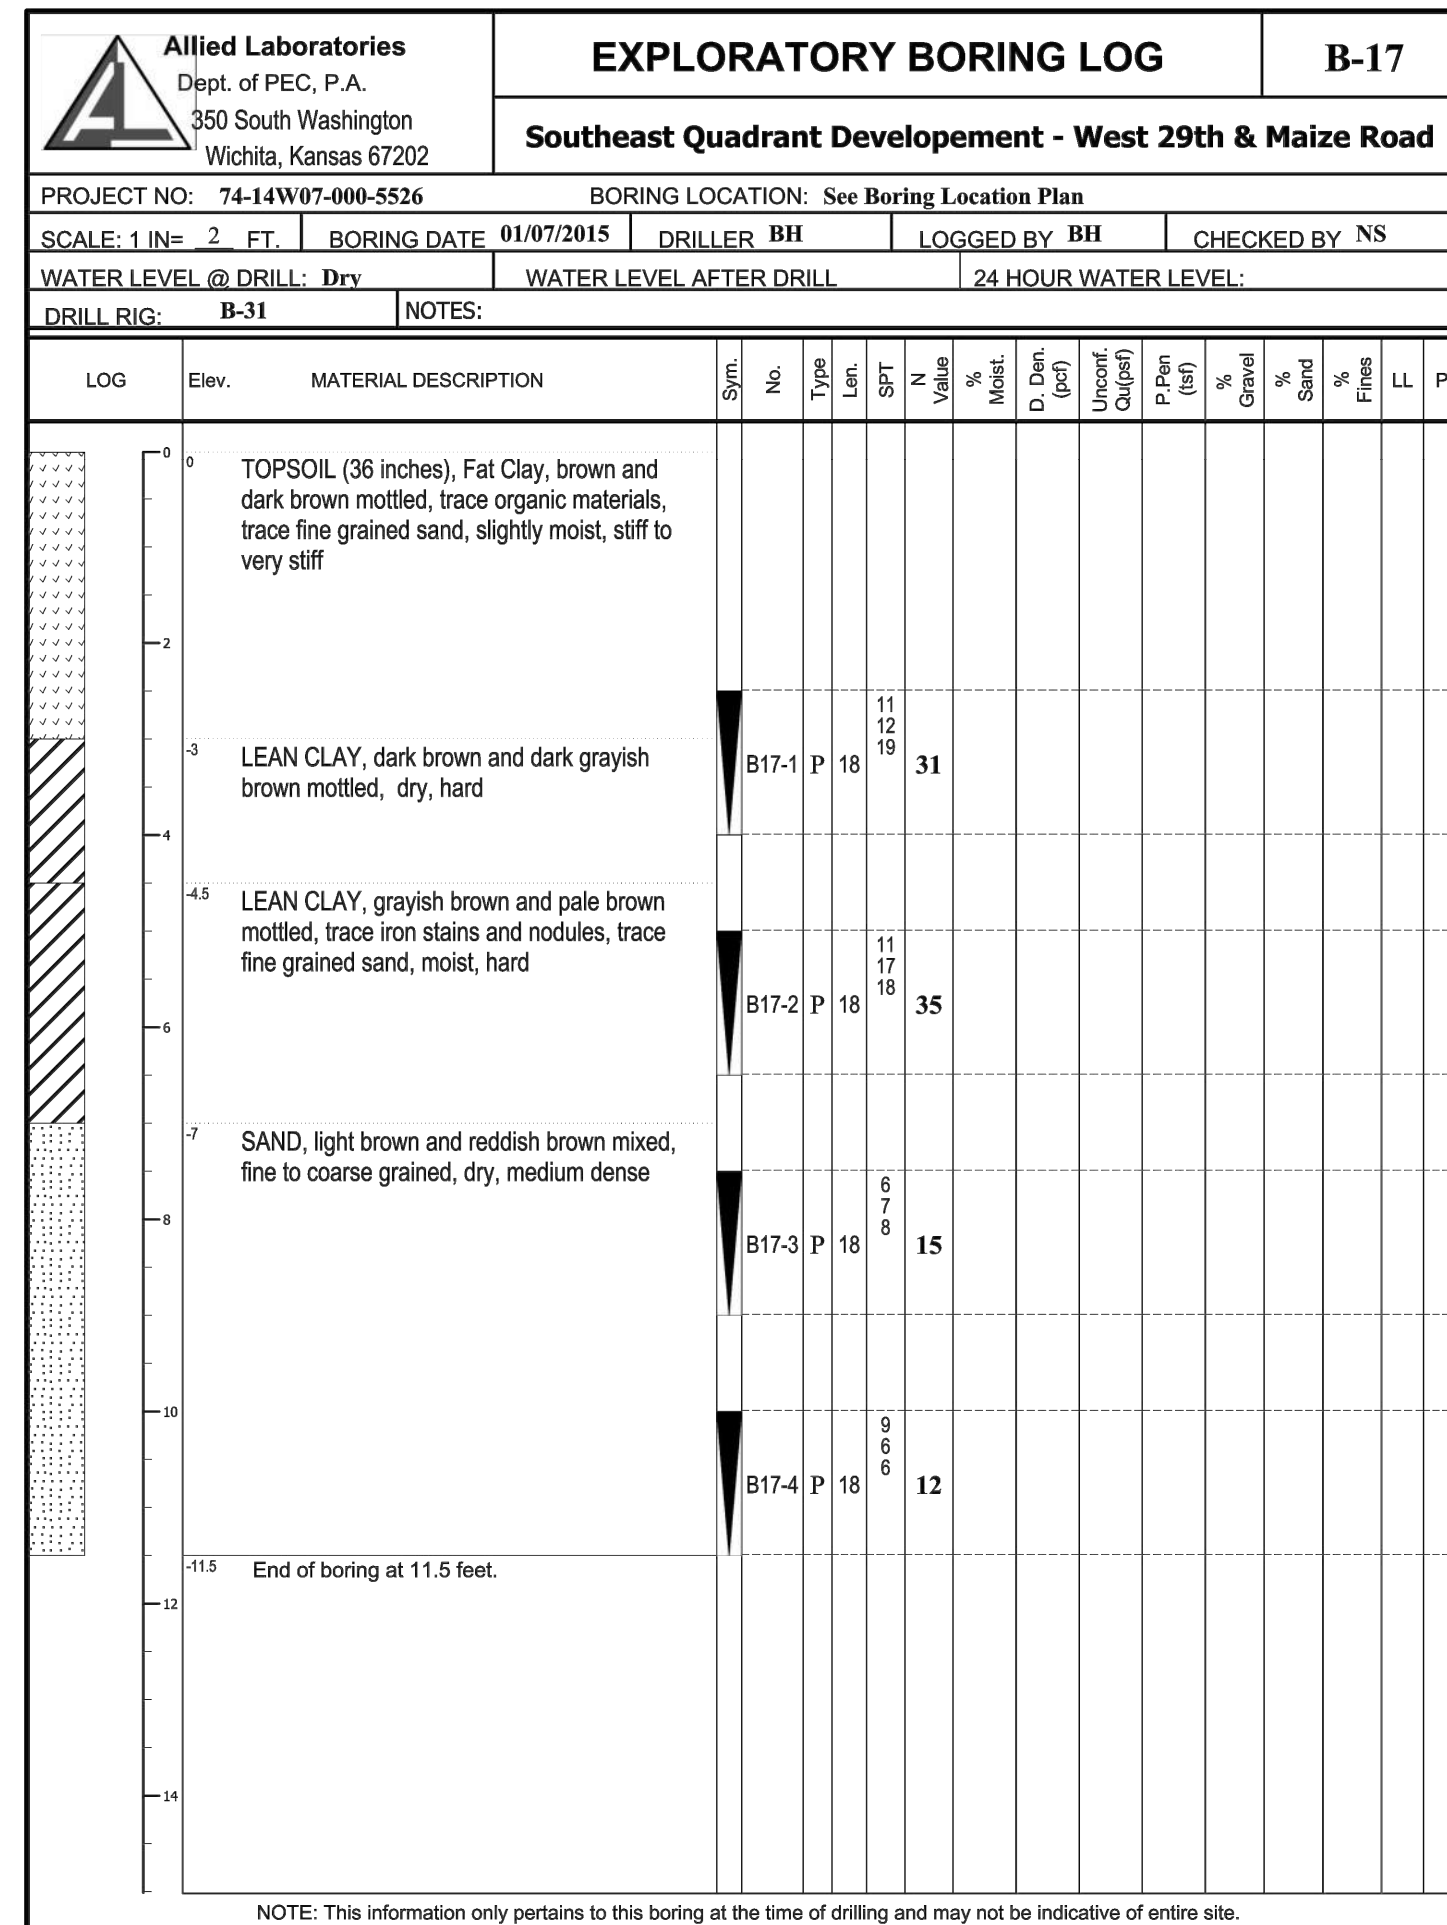


Figure 20

No.	Revision	By	Date
CADILLAC LAKE STORM WATER DRAIN NO. 404 SOIL BORING LOGS (FOR INFORMATION ONLY) GARY JANZEN, P.E. - CITY ENGINEER CITY OF WICHITA PROJECT NO. 488-85057			
		PROFESSIONAL ENGINEERING CONSULTANTS, P.A. 303 SOUTH TOPEKA WICHITA, KS 67202 316-262-2691 www.pec1.com	
Designed by	JAG	Job No.	35-15138-000
Drawn by	BJS	Date	October 2015
			Sht. 12 of 17