



\* Brick Pavers to be installed in crosswalk and/or median locations shall be custom cut to match final concrete dimensions. Contractor shall construct crosswalk blockouts to match nominal paver width dimensions. Fill in with "brick slivers" (defined as pieces smaller than 1/2 of the shortest paver dimension) shall not be allowed, except at the end of crosswalk locations.

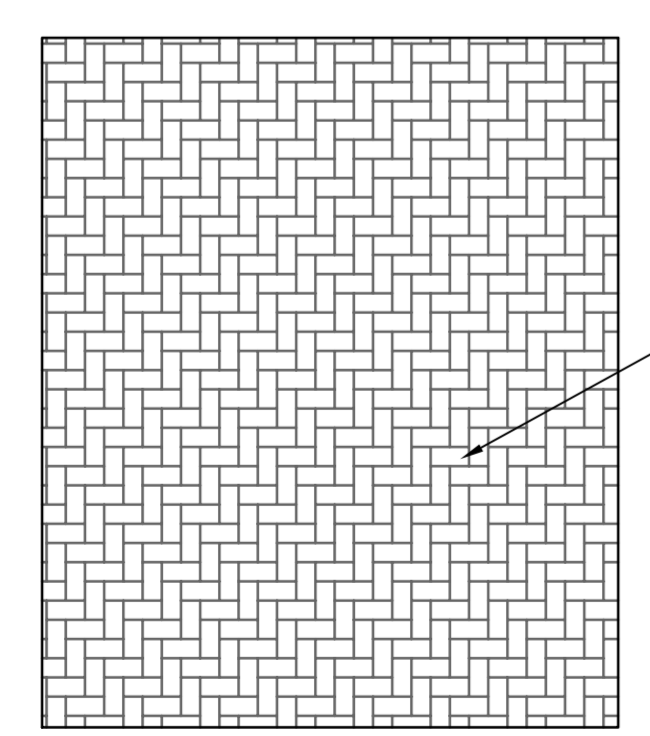

**Paver Pattern Detail**

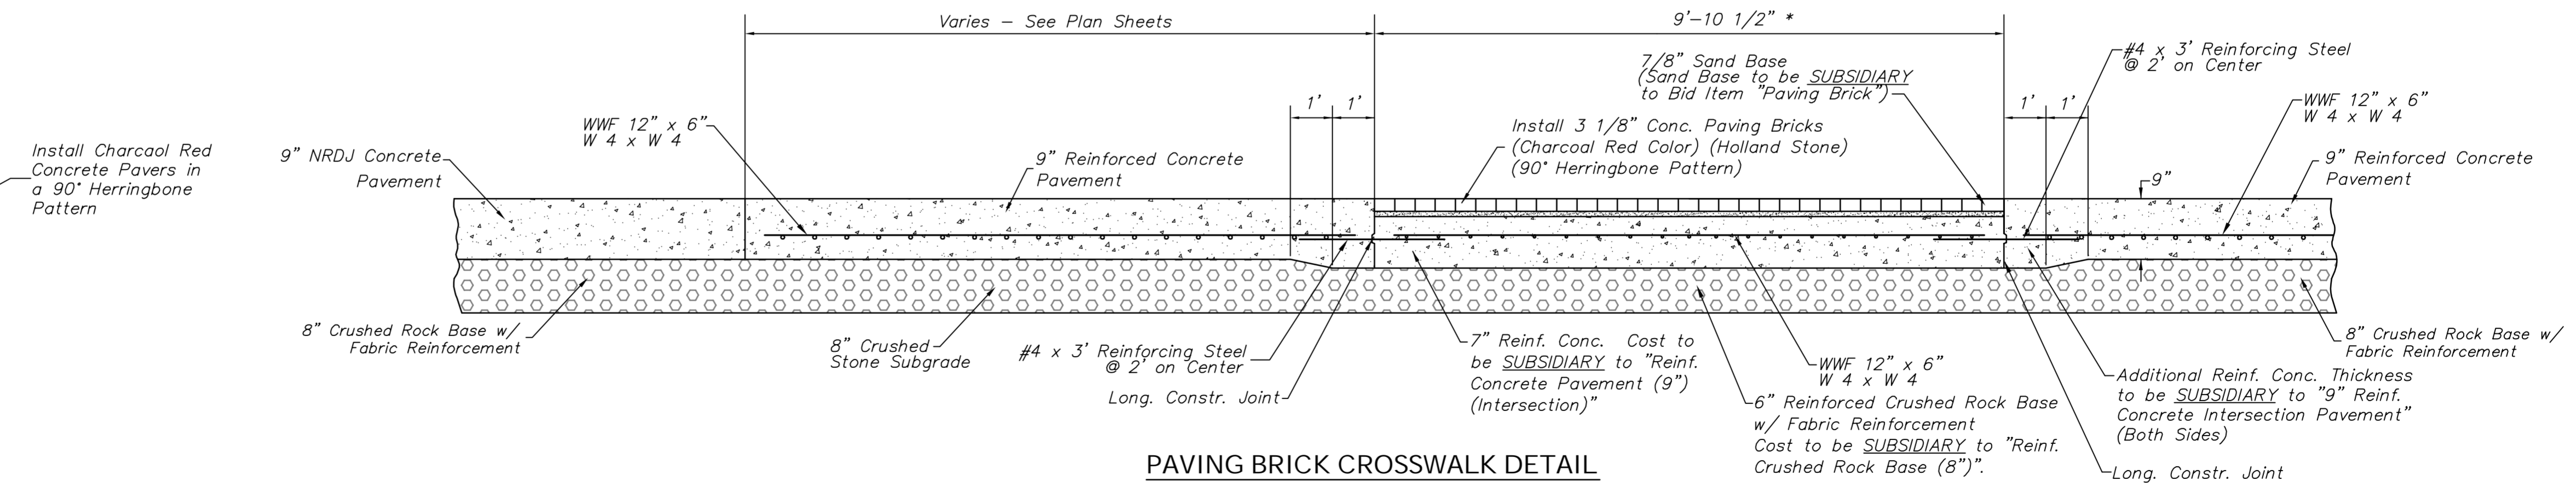

Drawing File: E:\Proj\Combined Meridian\paveme to McCormick\Details\TypSec.dwg [TypSec:03]  
 Project No. 1004E493 CAPITAL IMPROVEMENT PROJECT

Design: KEK/TPV  
 Drawn: TPV  
 Approved: TPV  
 Scale: NONE

**PAVEMENT TYPICAL SECTIONS**  
 MERIDIAN AVENUE - PAWNEE AVENUE TO MCCORMICK AVENUE

**Baughman Company, P.A.**  
 315 Ellis St., Wichita, KS 67211 P 316-262-7271 F 316-262-0149  
 ENGINEERING | SURVEYING | PLANNING | LANDSCAPE ARCHITECTURE