
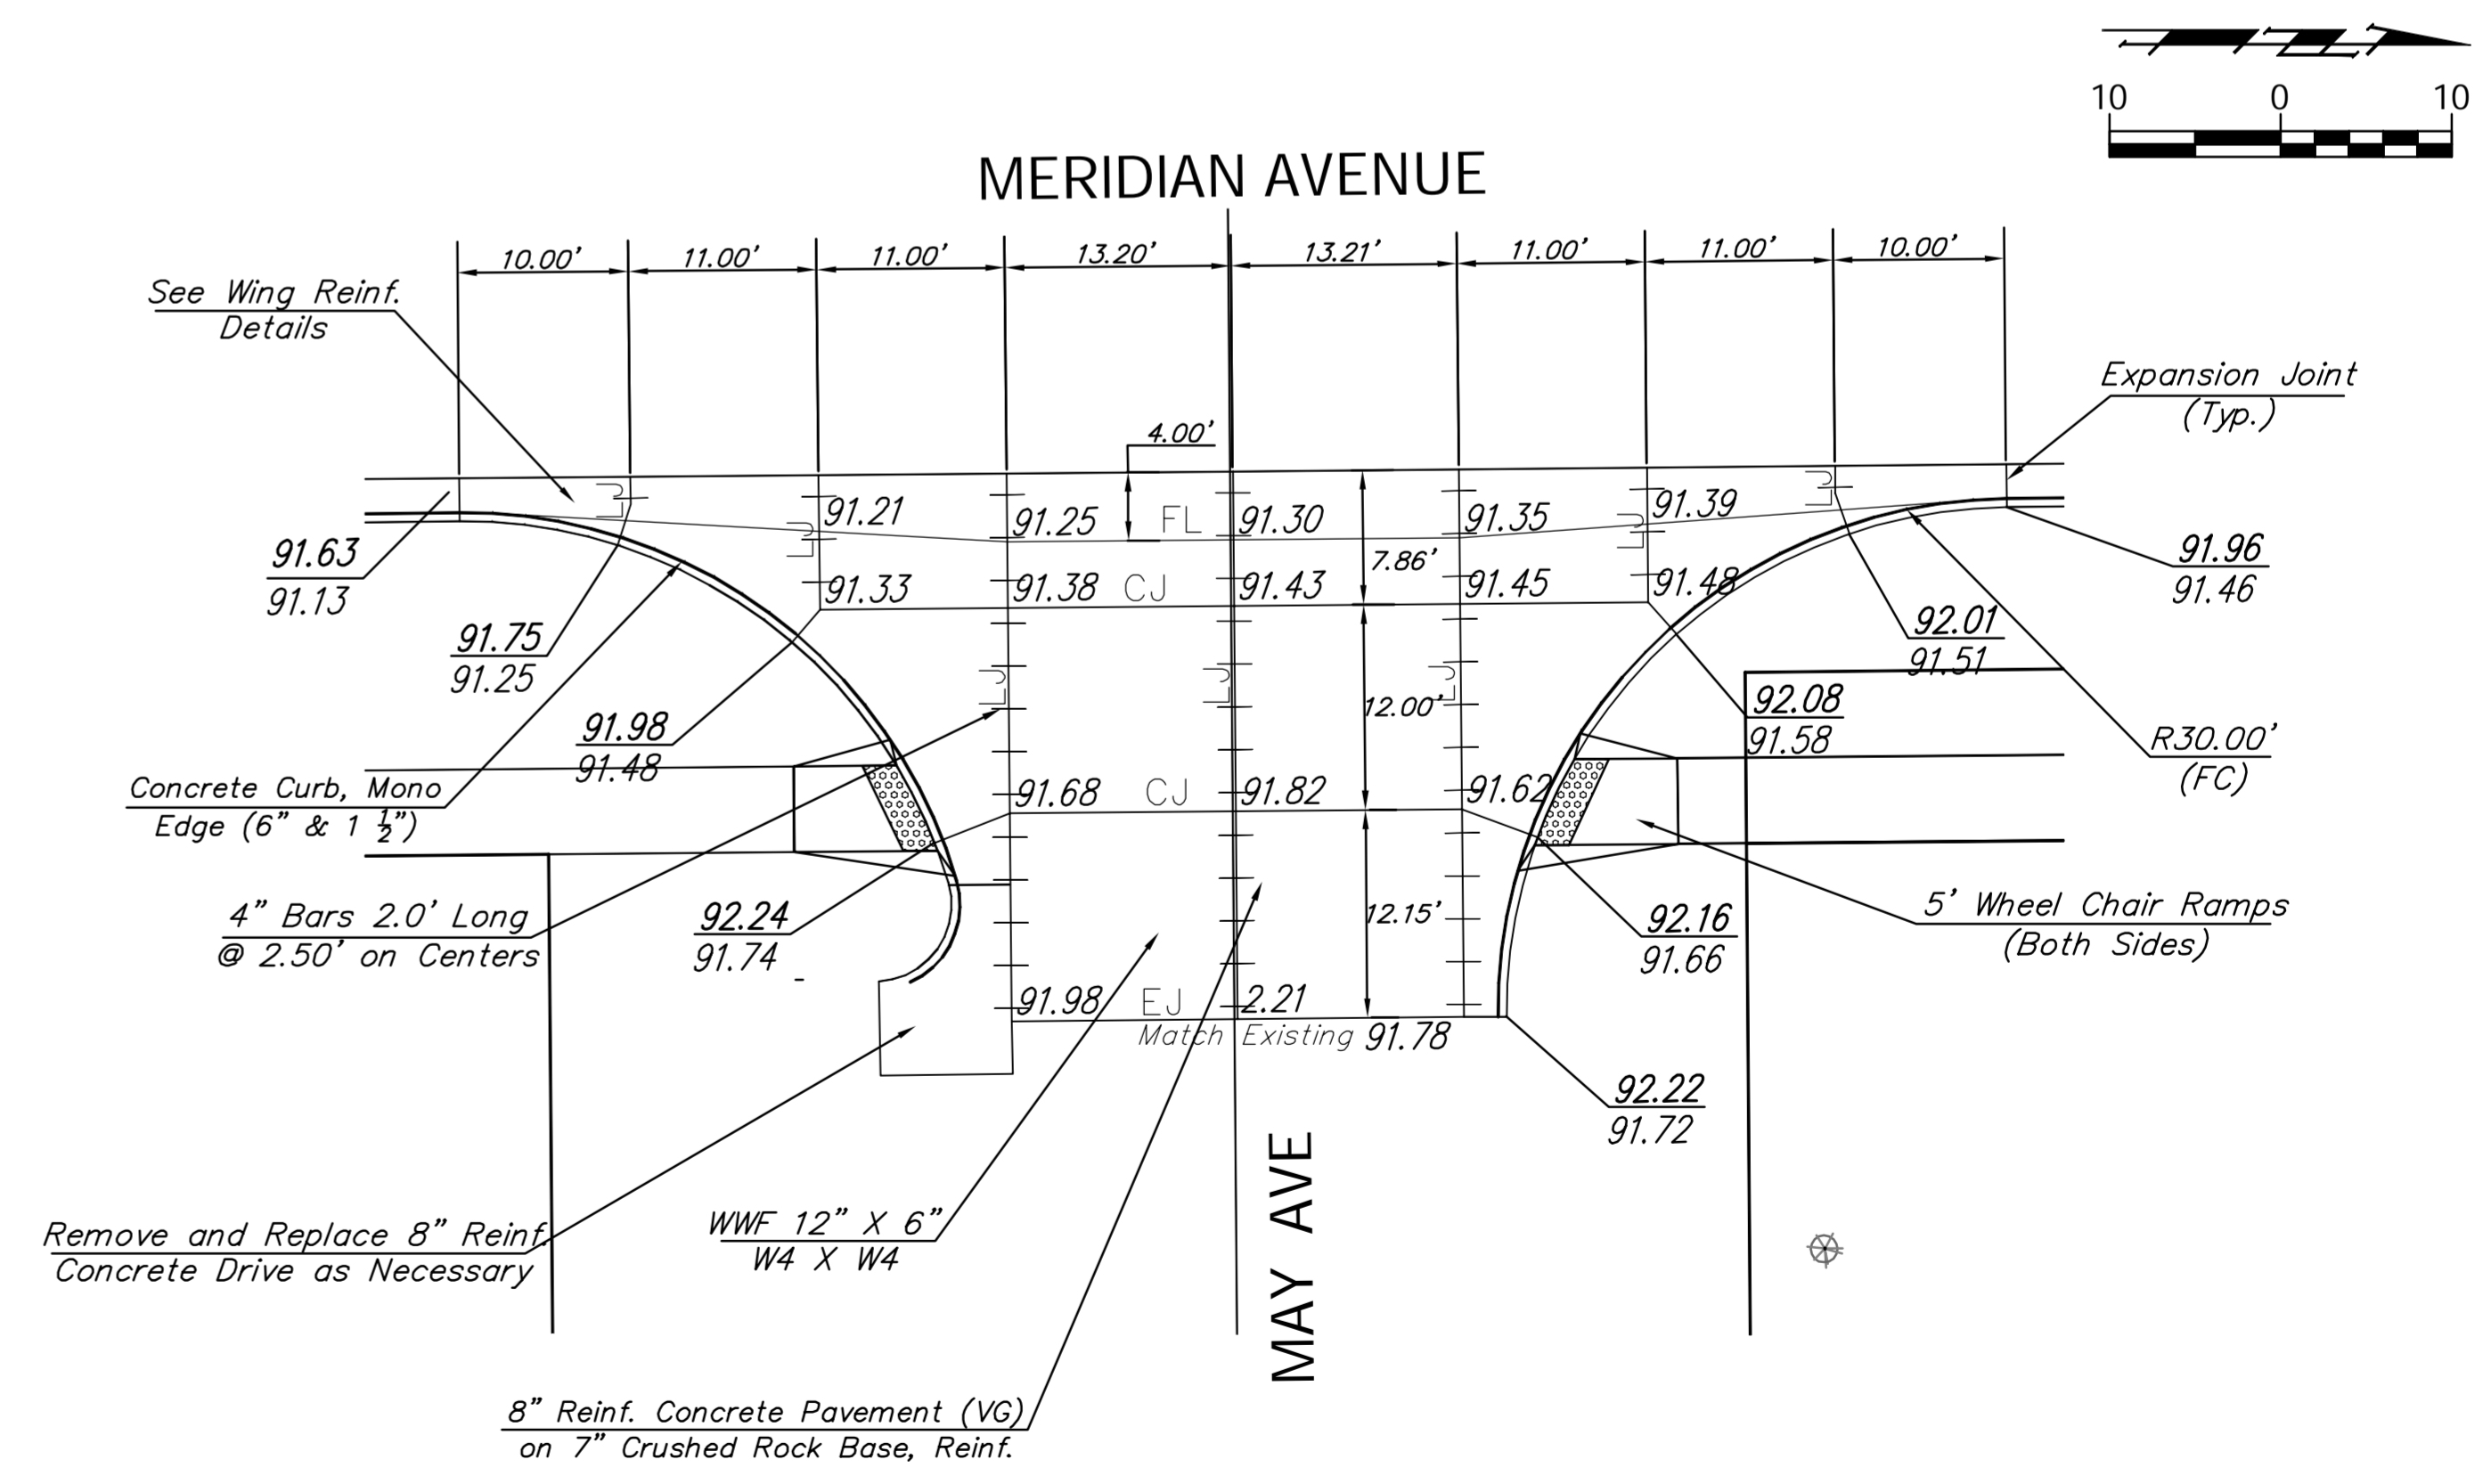


REGION NO.	STATE	PROJECT NO.	FISCAL YEAR	SHEET NO.	TOTAL SHEETS
7	KANSAS	087 N-0593-01	2015	33	153

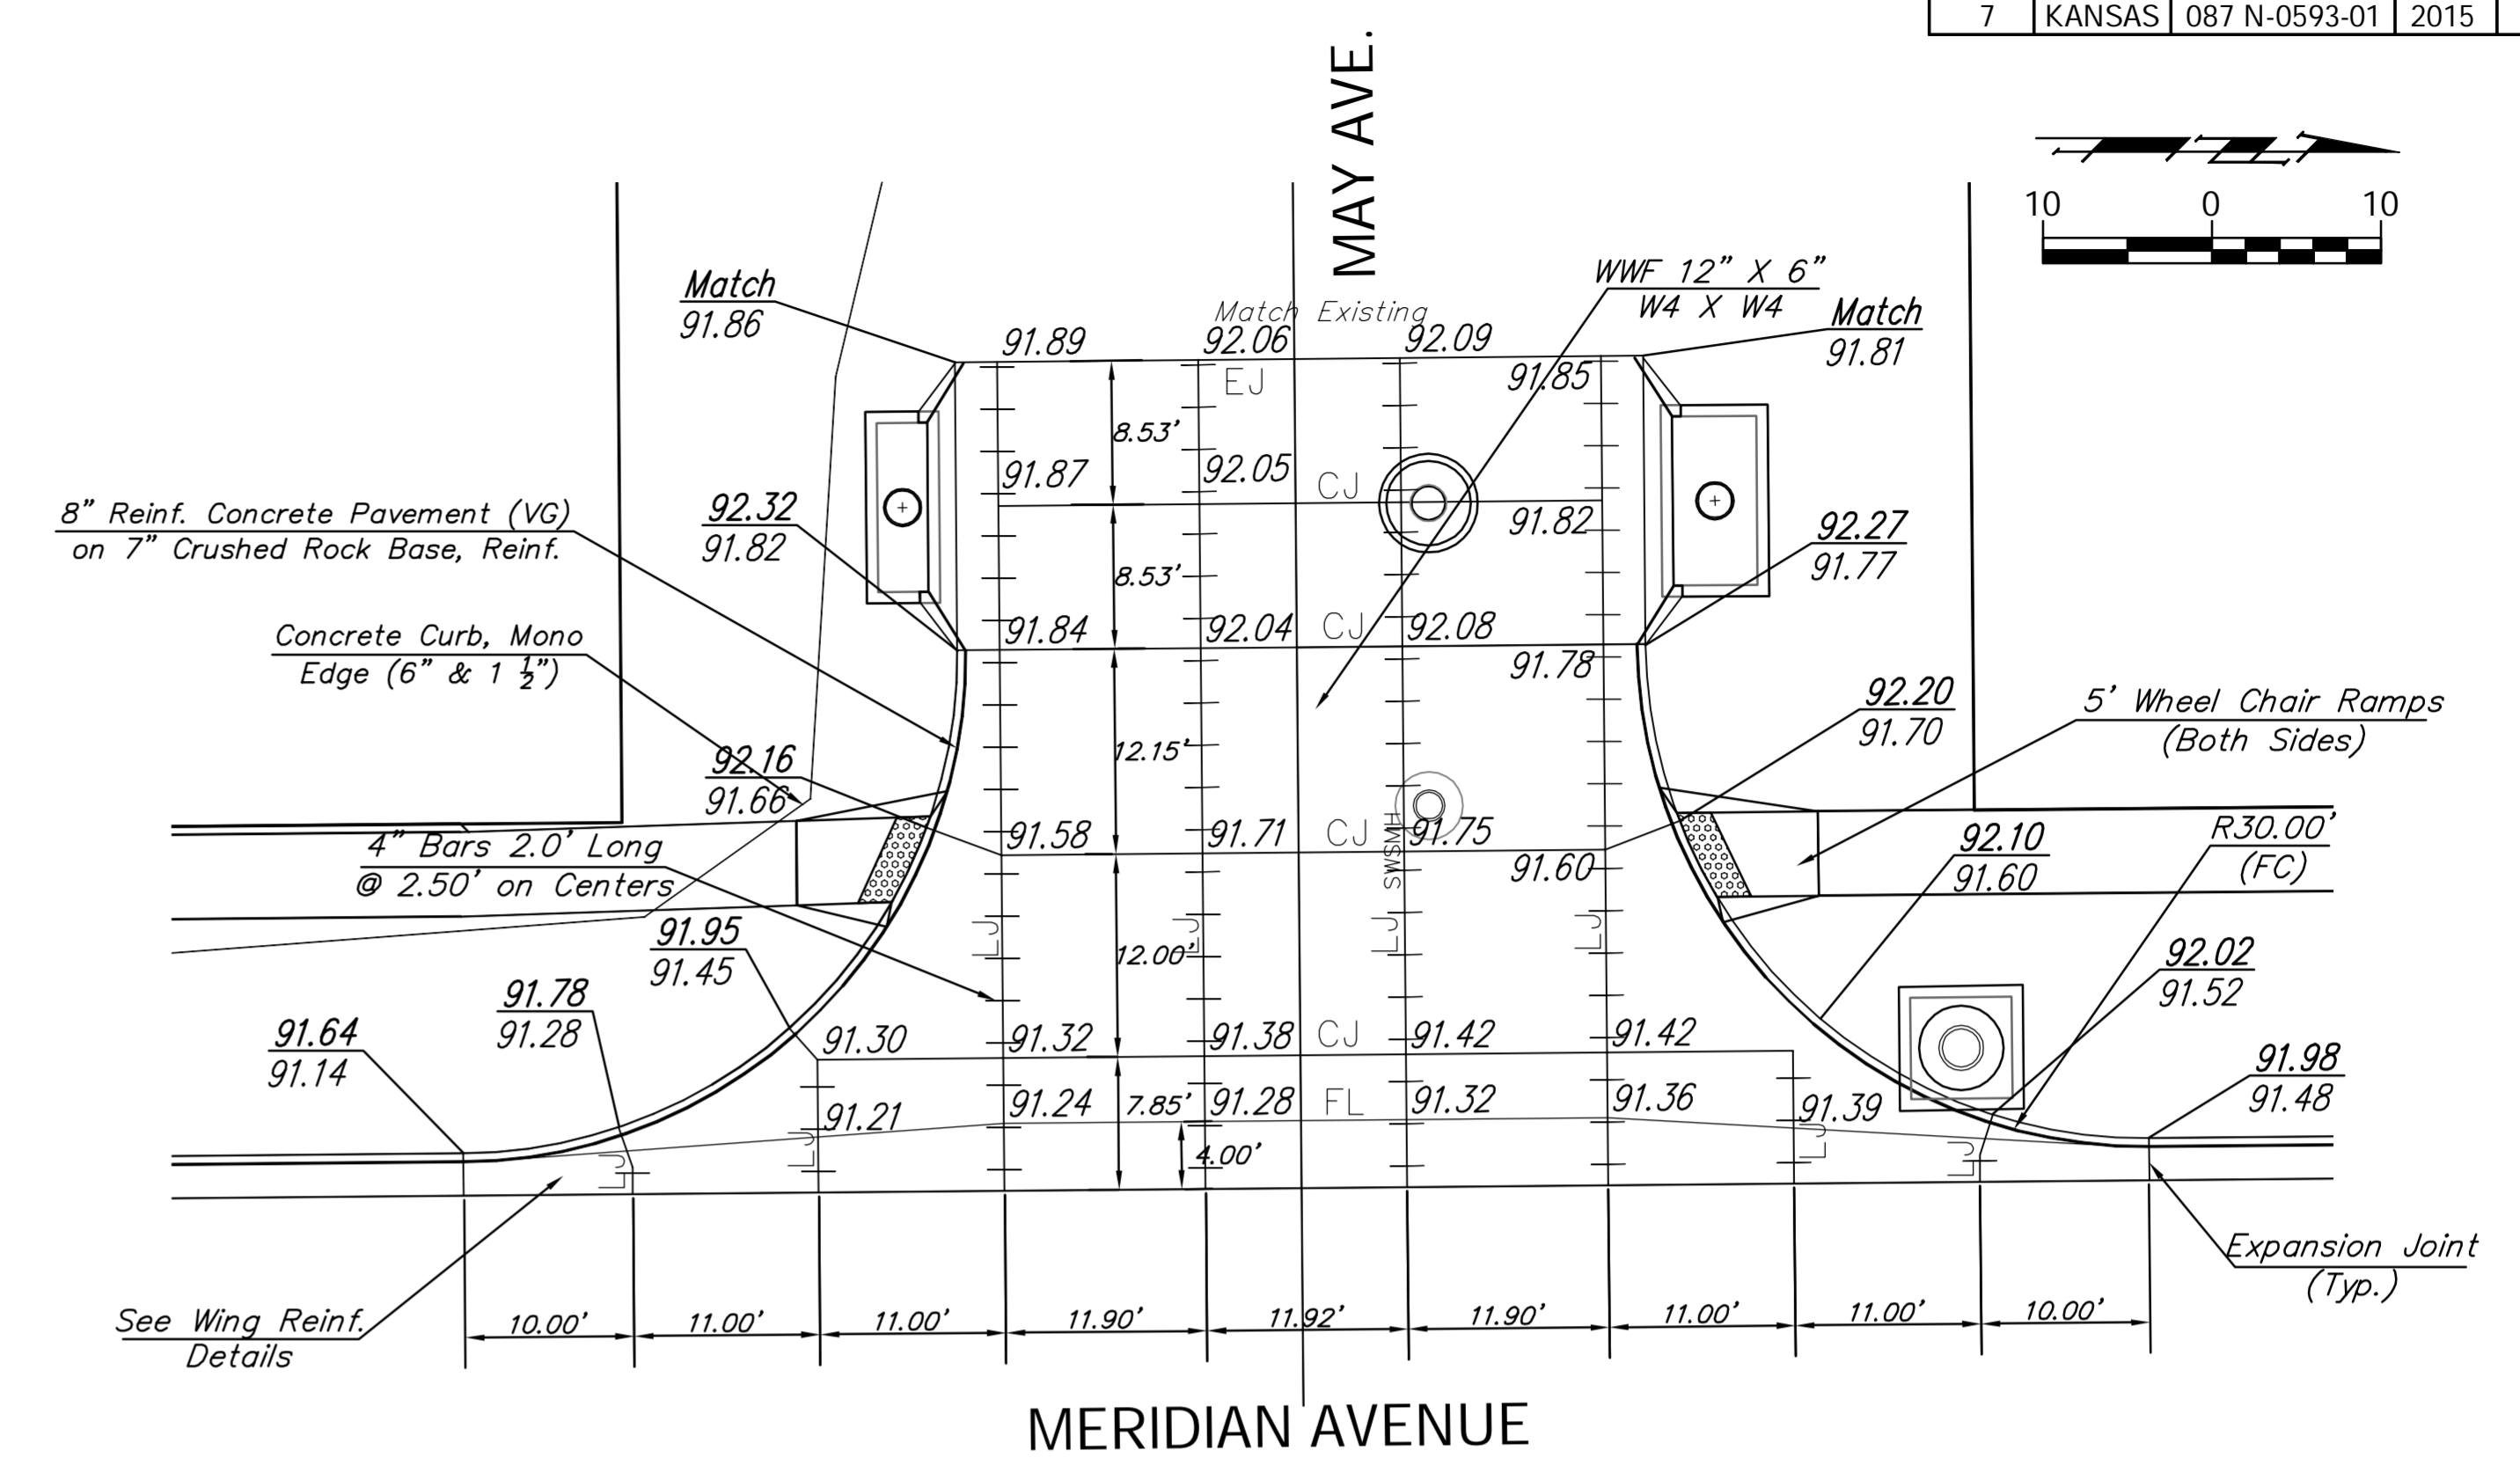

Drawing File: E:\Projects\Meridian - Pawnee to Orient\Details\Valley Gutter Details.dwg (VG 03)
 Design: TPV
 Drawn: JDM
 Approved: TPV
 Scale: 1"=10'

VALLEY GUTTER DETAILS

Baughman Company, P.A.
 315 Ellis St., Wichita, KS 67211 P 316-262-7271 F 316-262-0149
 ENGINEERING | SURVEYING | PLANNING | LANDSCAPE ARCHITECTURE