




REGION NO.	STATE	PROJECT NO.	FISCAL YEAR	SHEET NO.	TOTAL SHEETS
7	KANSAS	087 N-0593-01	2015	36	153

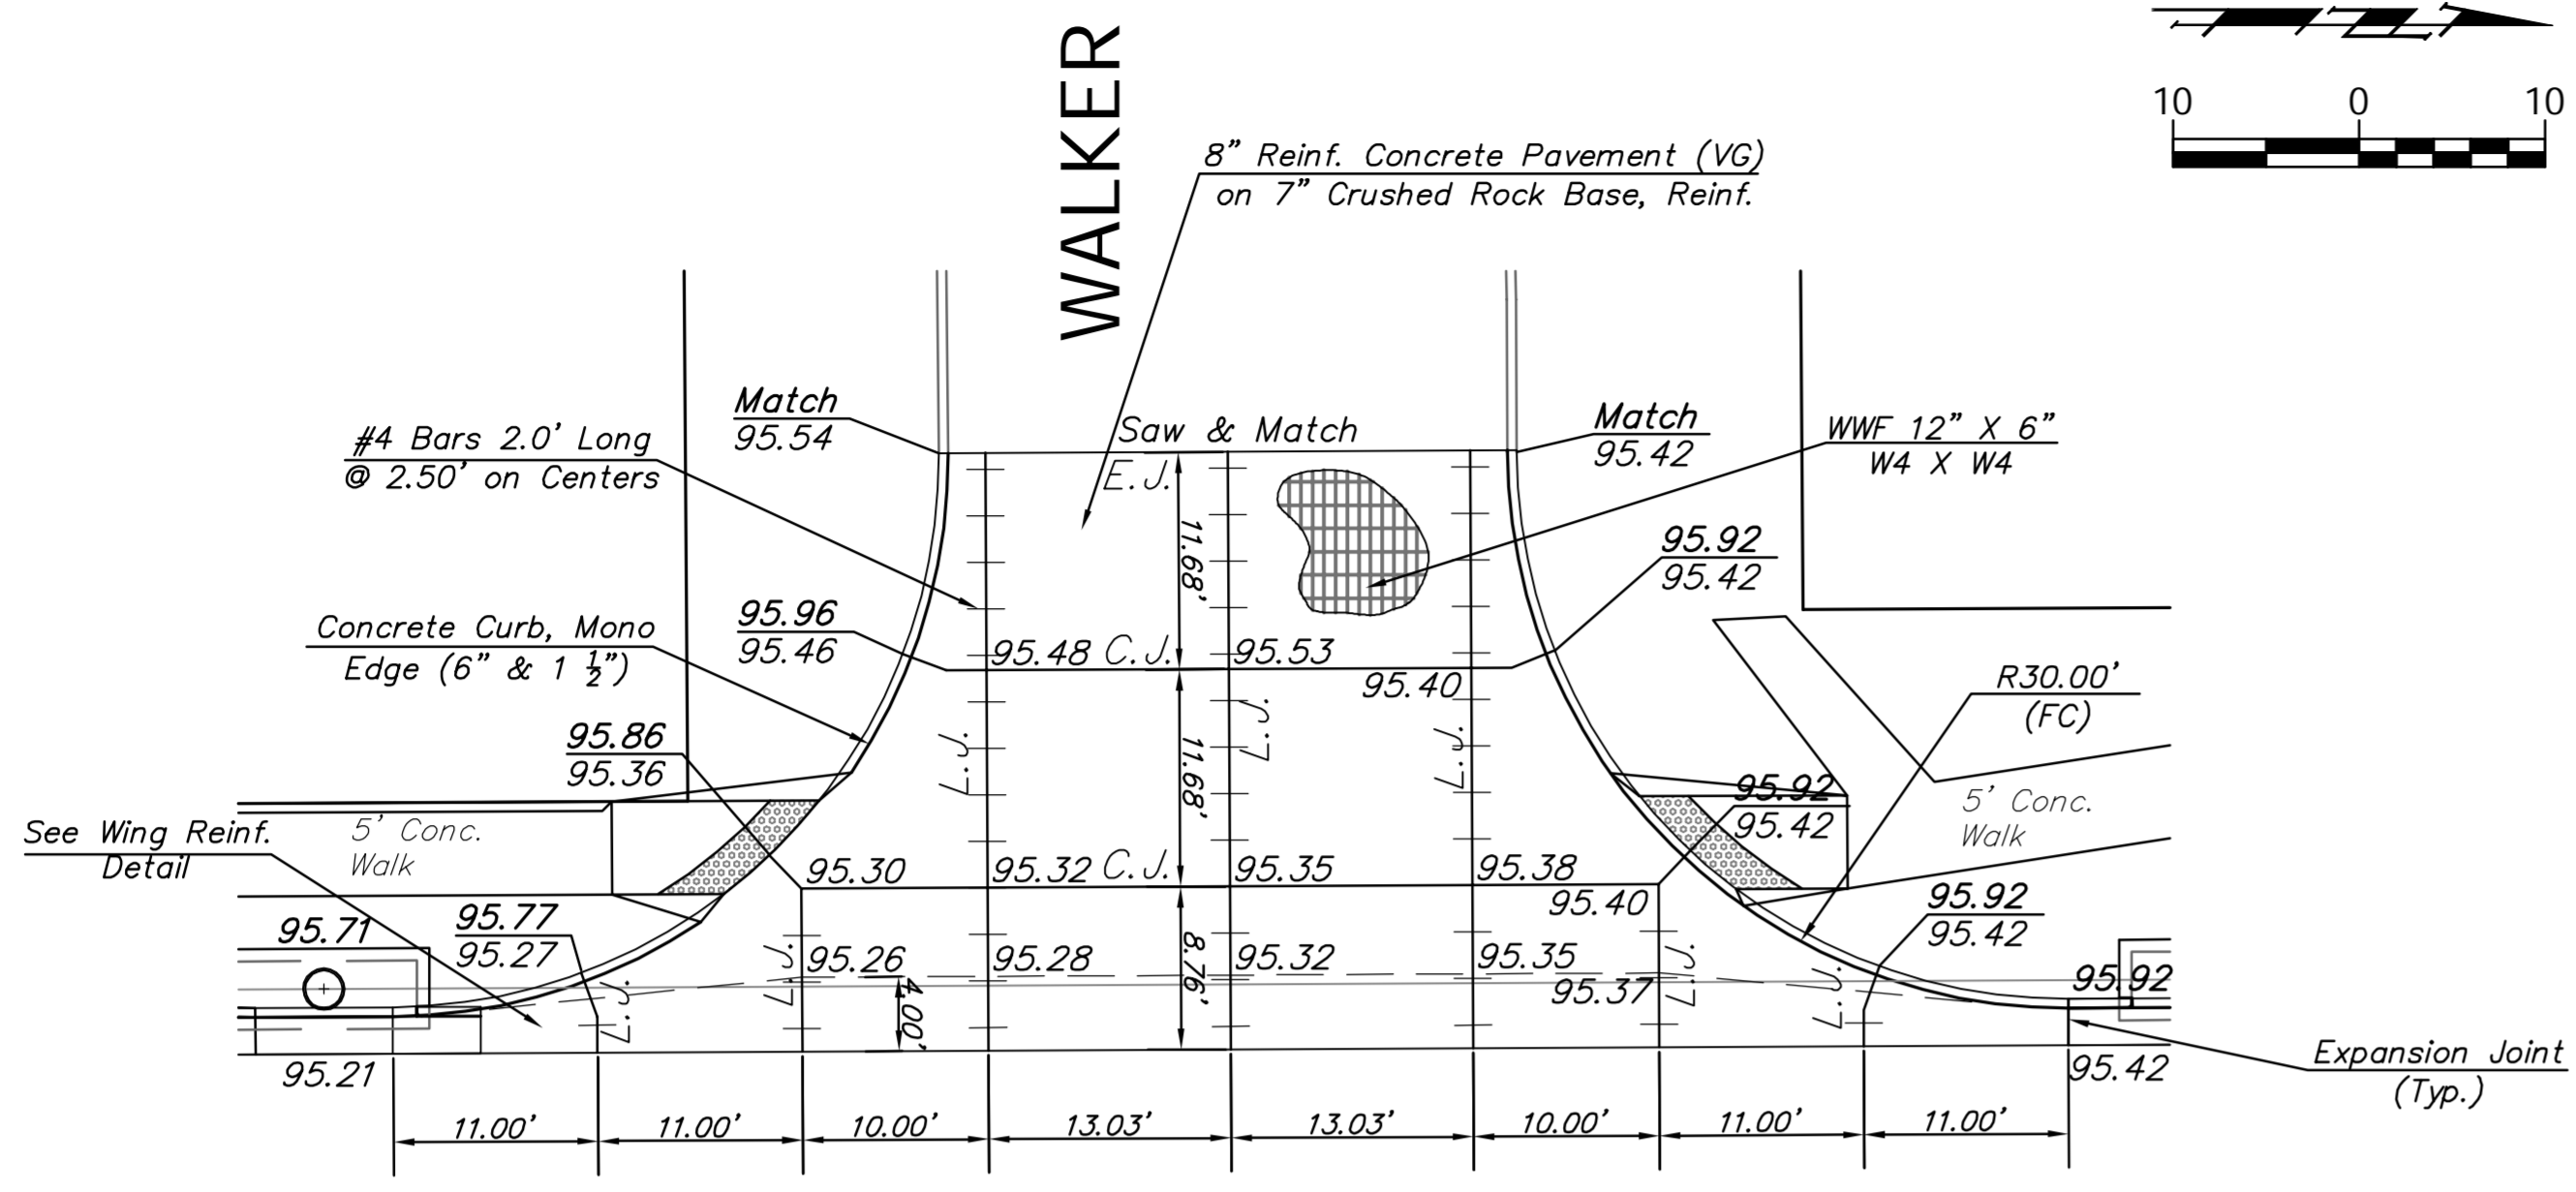


MERIDIAN

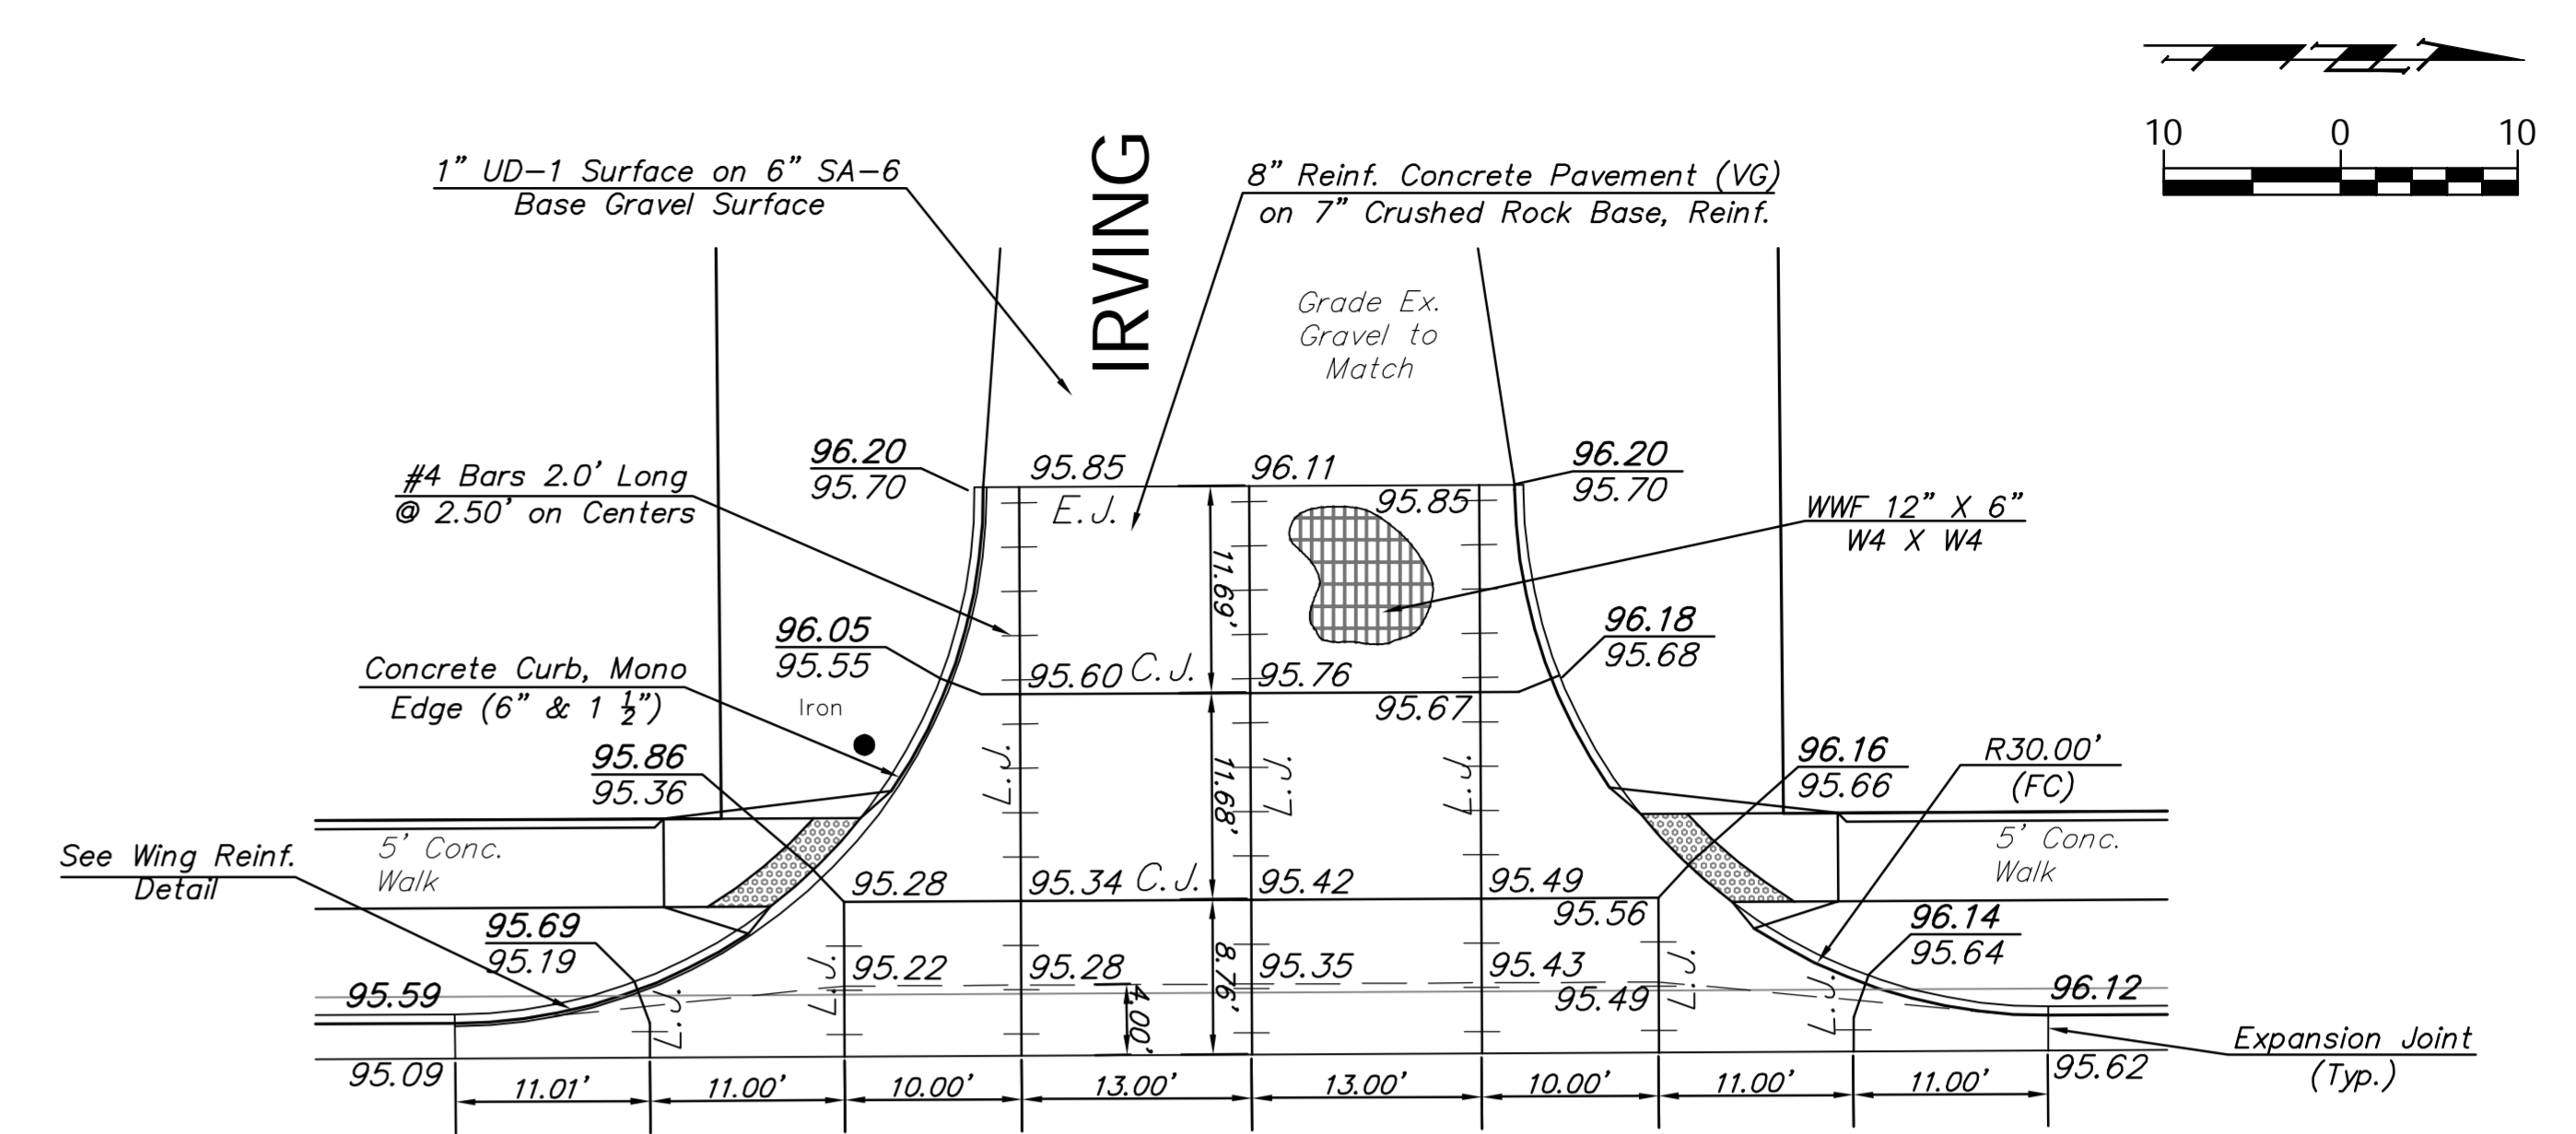

MERIDIAN

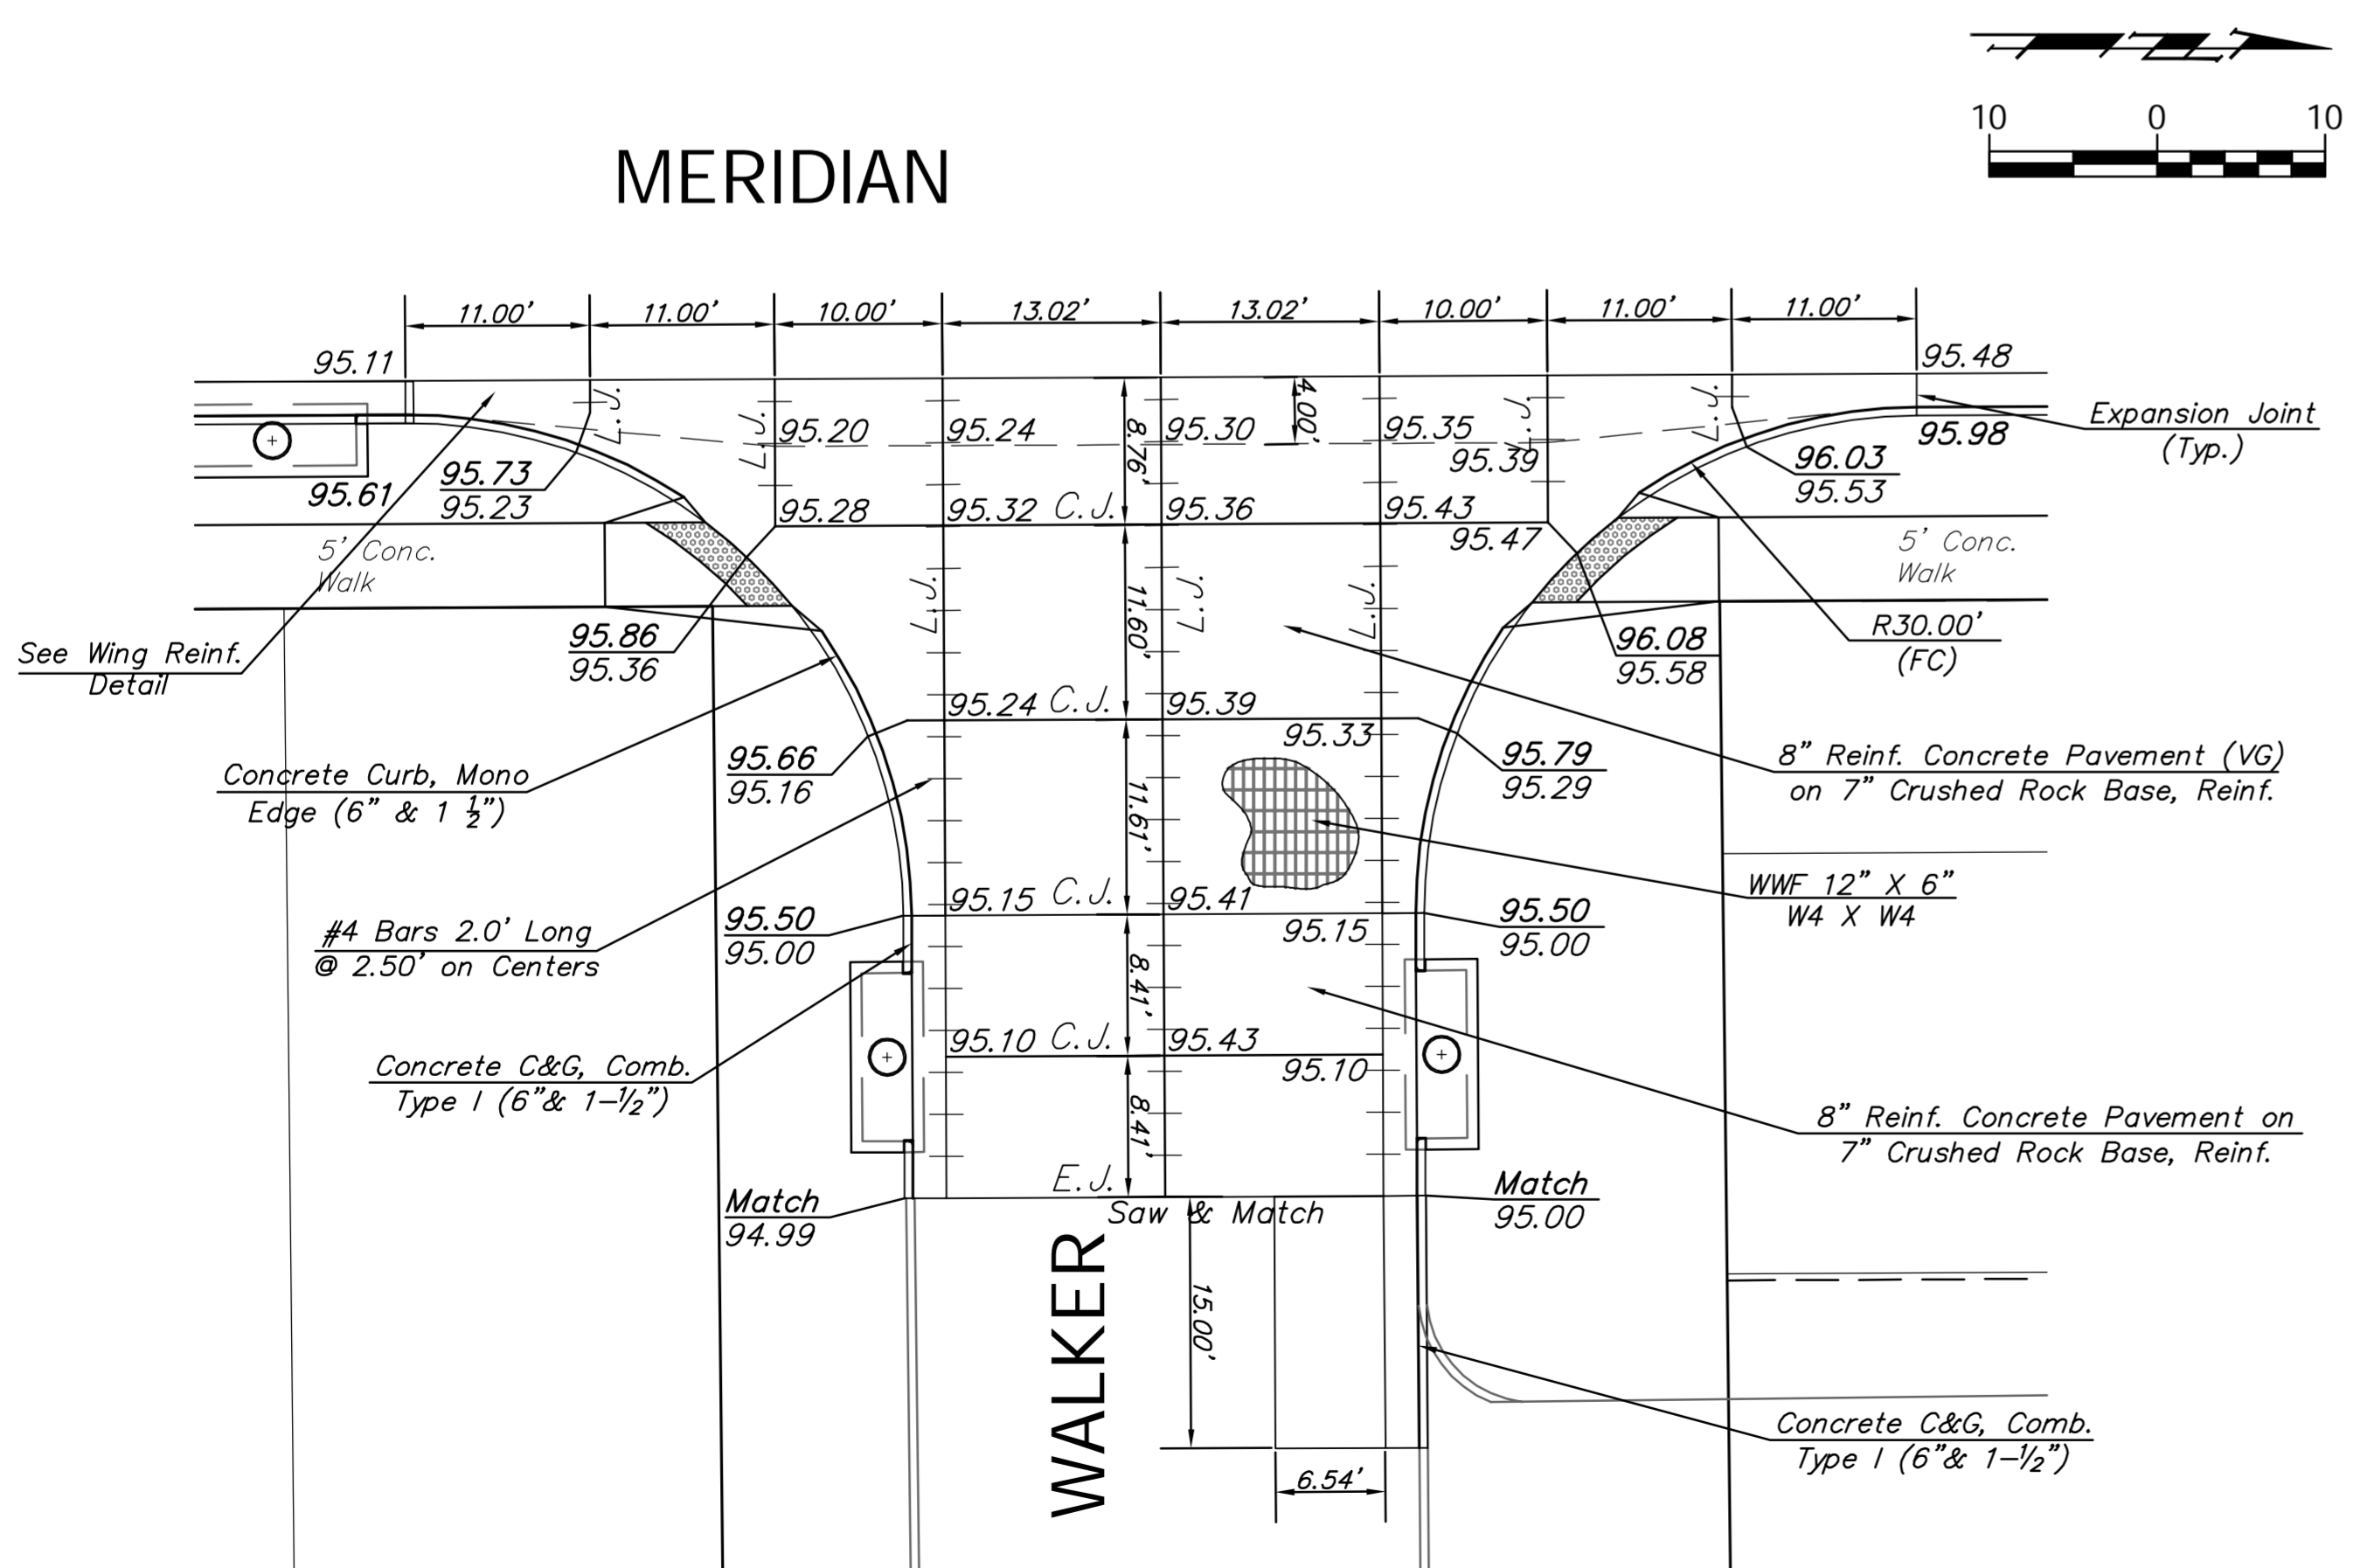

MERIDIAN

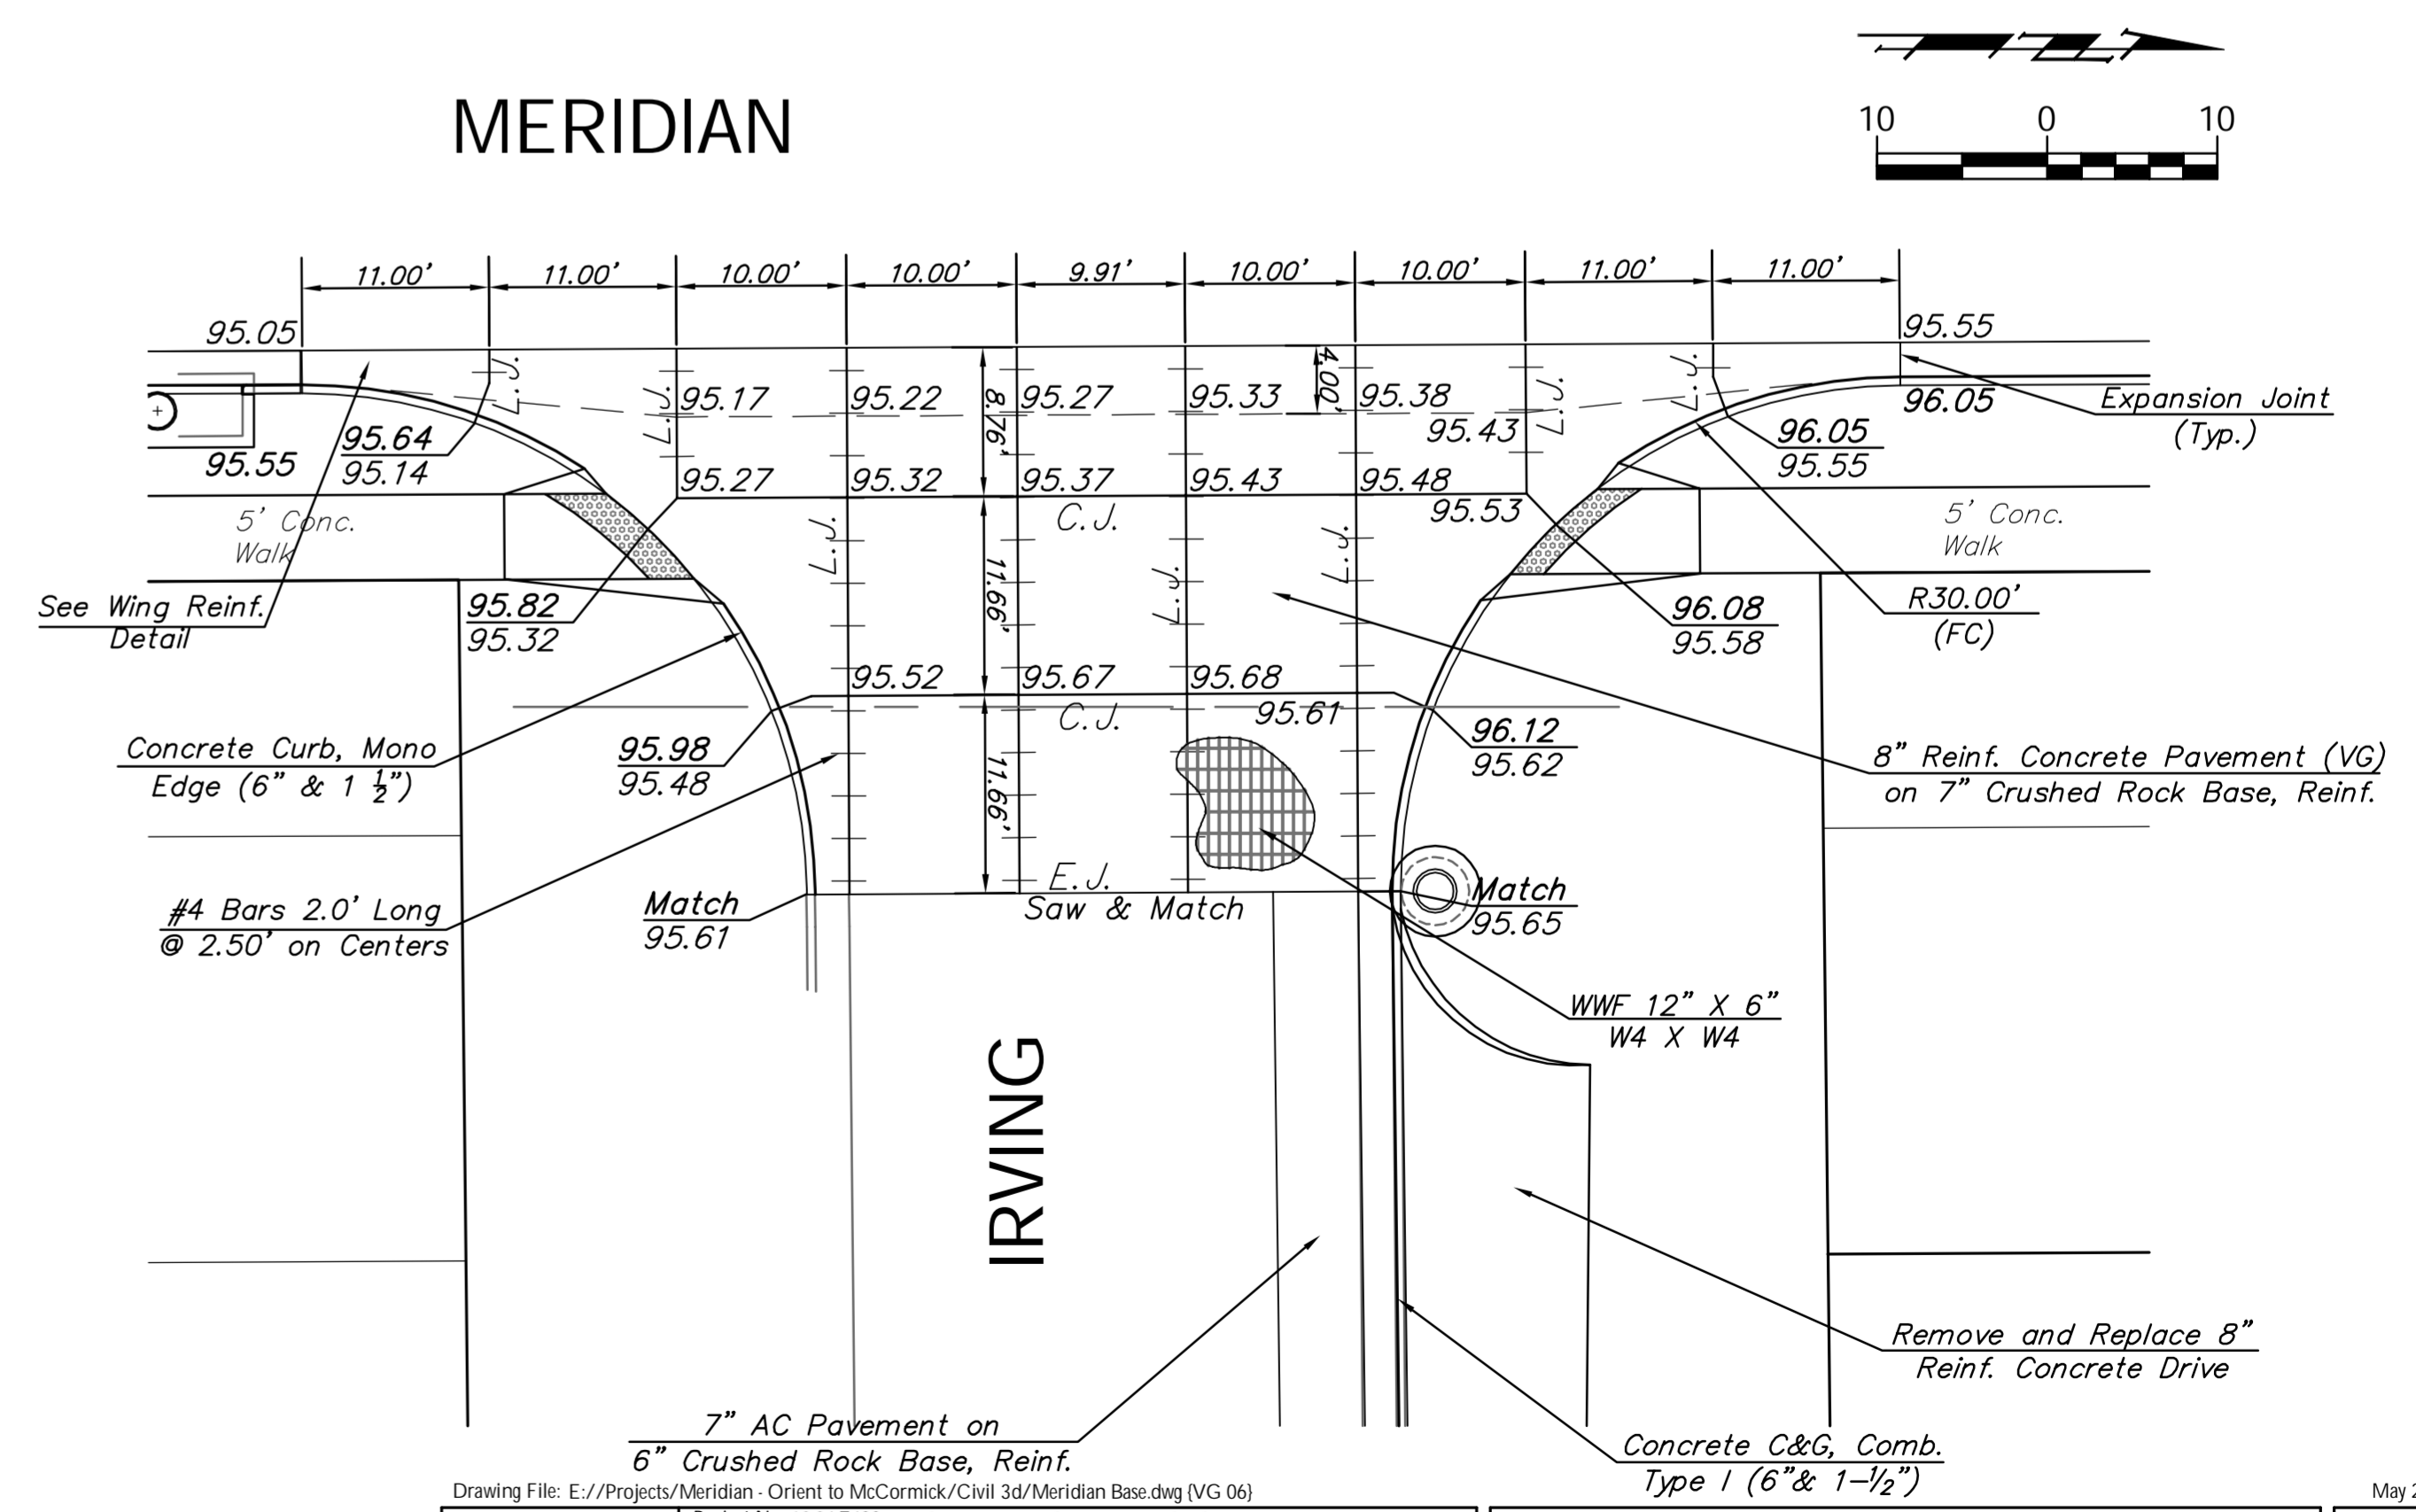

MERIDIAN

Drawing File: E:\Projects\Meridian - Orient to McCormick\Chil 3d\Meridian Base.dwg (VG 06)
 Project No. 1004-E493 CAPITAL IMPROVEMENT PROJECT
 Design: TPV
 Drawn: STAFF
 Approved: TPV
 Scale: NOTED

WALKER AND IRVING
 VALLEY GUTTER DETAILS
 MERIDIAN AVENUE - PAVINE AVENUE TO MCCORMICK AVENUE

Baughman Company, P.A.
 315 Ellis St., Wichita, KS 67211 P 316.262.7271 F 316.262.0149
 ENGINEERING | SURVEYING | PLANNING | LANDSCAPE ARCHITECTURE

May 2015
 SHEET 36 OF 153