


# MERIDIAN AVENUE

SCALE: 1" = 100'

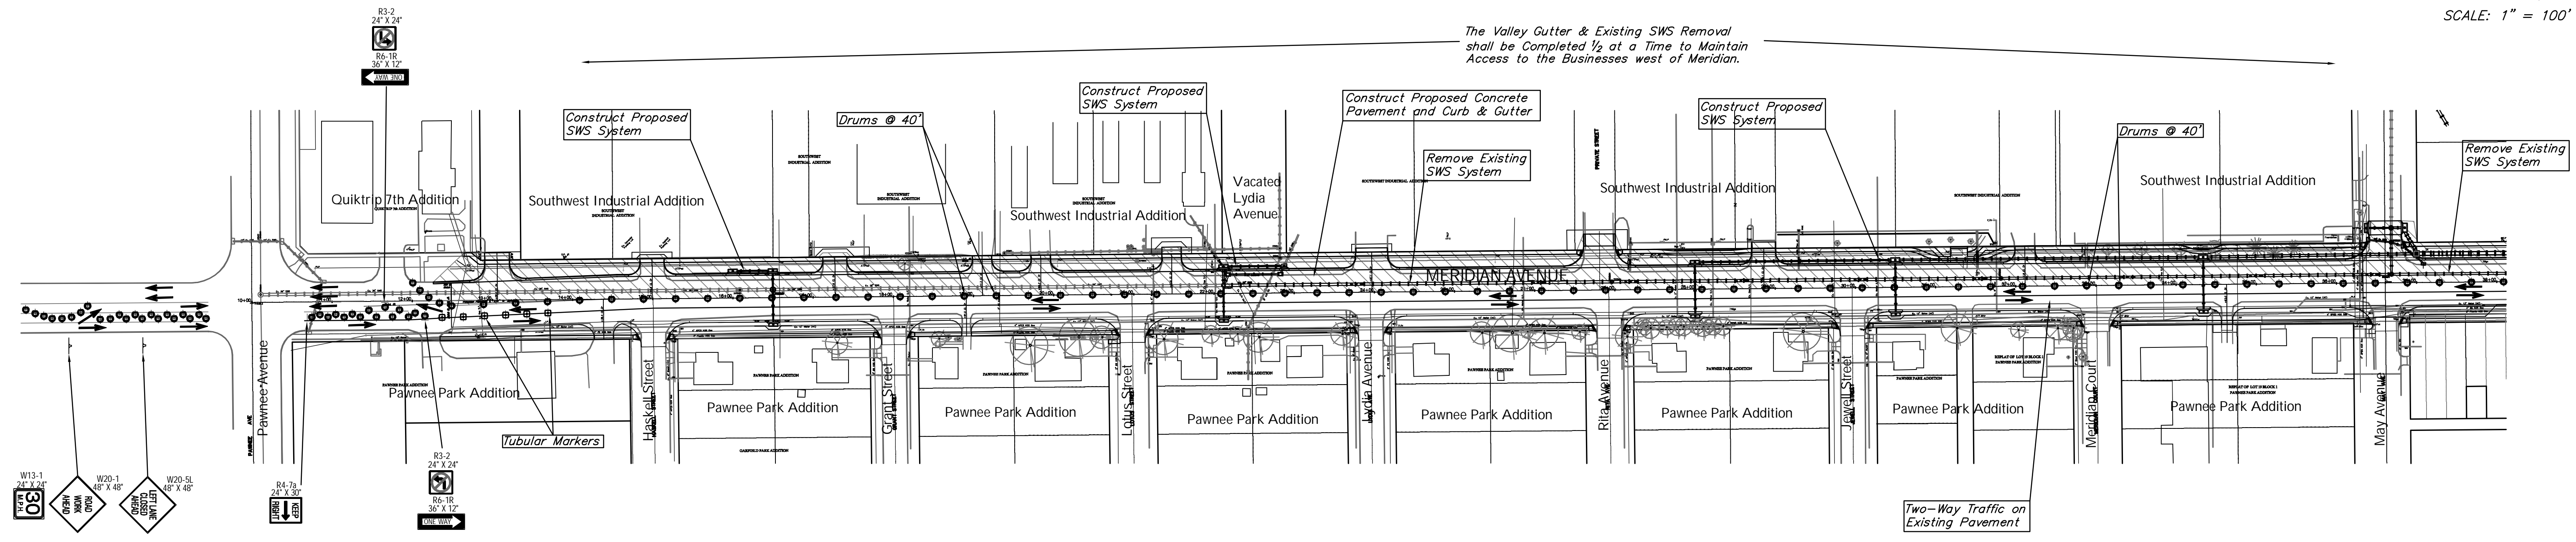

# MERIDIAN AVENUE



SCALE: 1" = 100'

## PHASE 1

Begin constructing SWS system and new pavement on the west half of Meridian from Pawnee to Dora. Move traffic to the east side of Meridian and construct the west half. Two-way traffic on Meridian is to be carried on existing pavement.

**LEGEND**

- Work Area
- Reflectorized Drum (40' Spacing)
- Tubular Marker (60' Spacing)
- Type III Barricade
- Traffic Flow Pattern

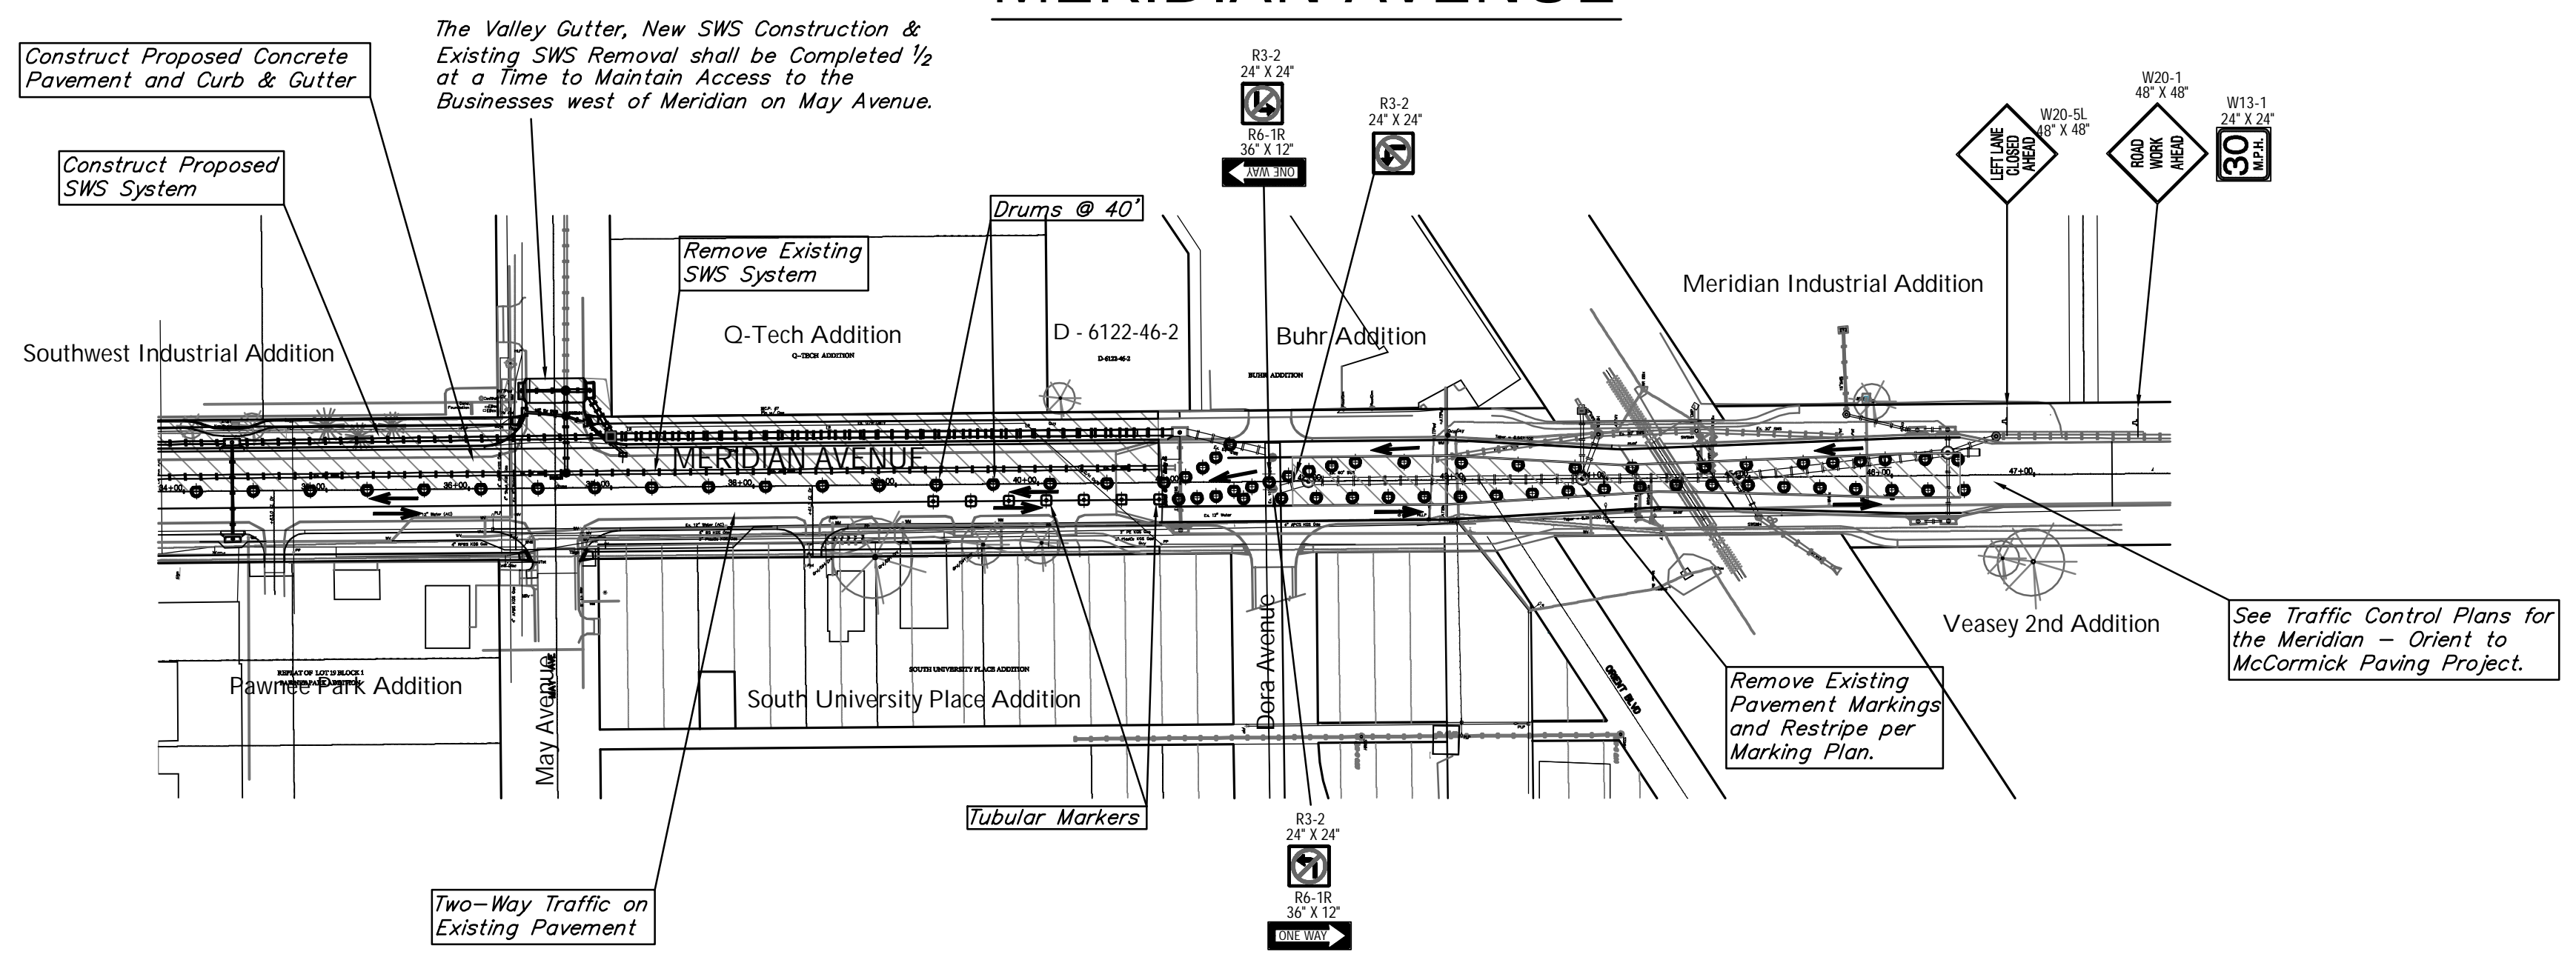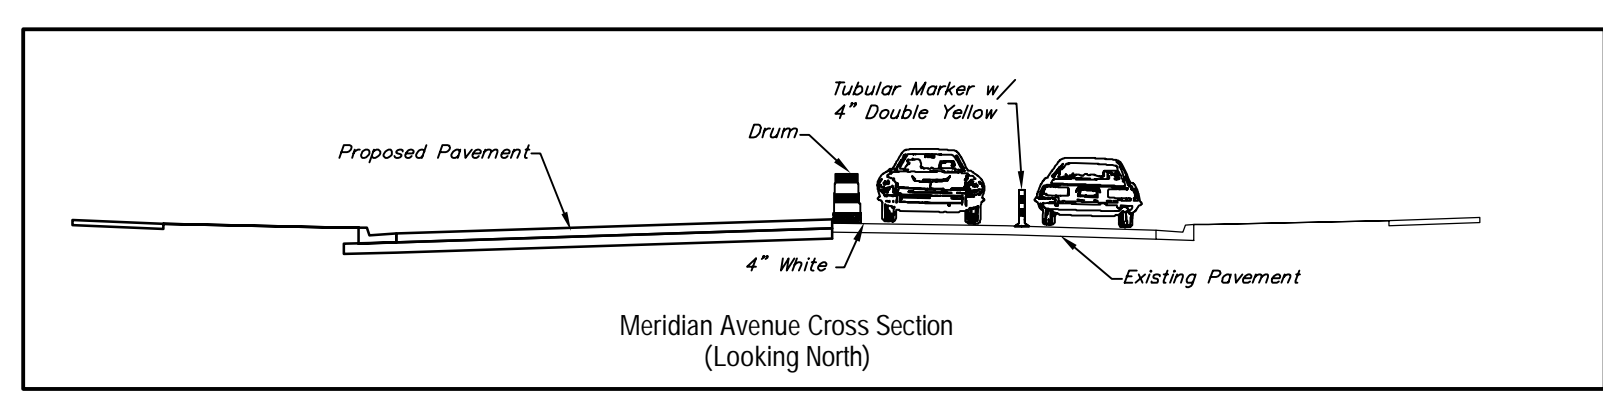

See Traffic Control Plans for the Meridian - Orient to McCormick Paving Project.