



FHWA REGION NO.	STATE	PROJECT NO.	FISCAL YEAR	SHEET NO.	TOTAL SHEETS
7	KANSAS	87-N-0225-01	2002	41	47


0+160

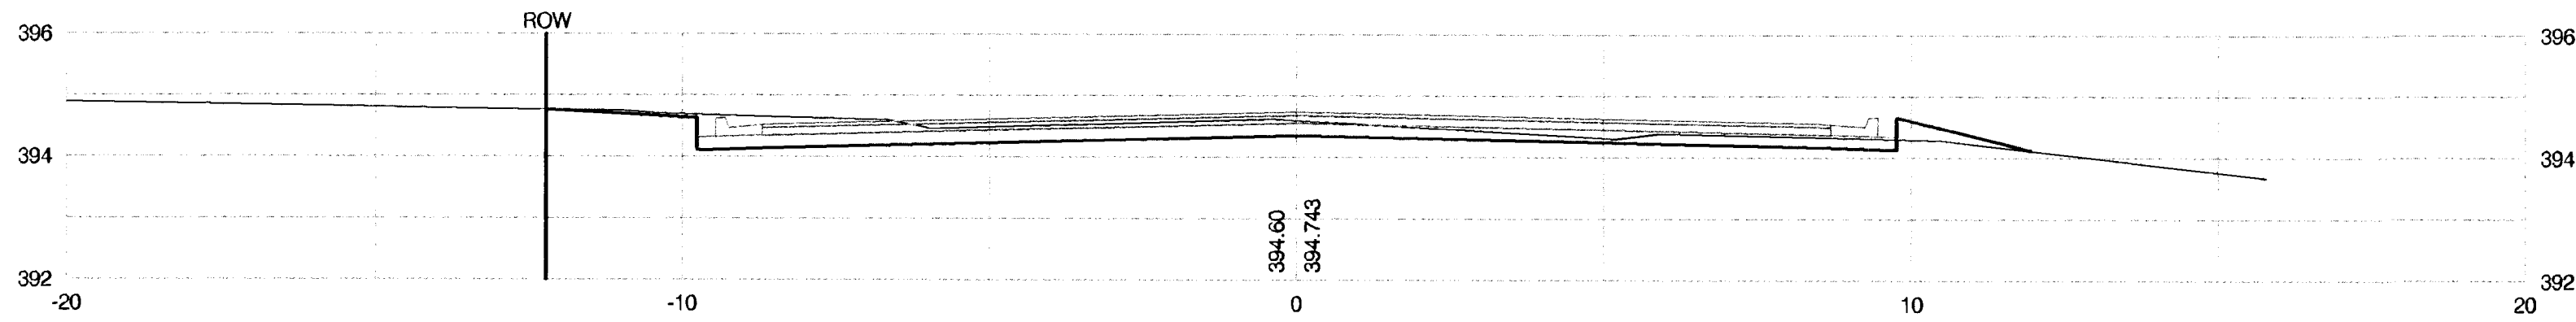


0+156.73

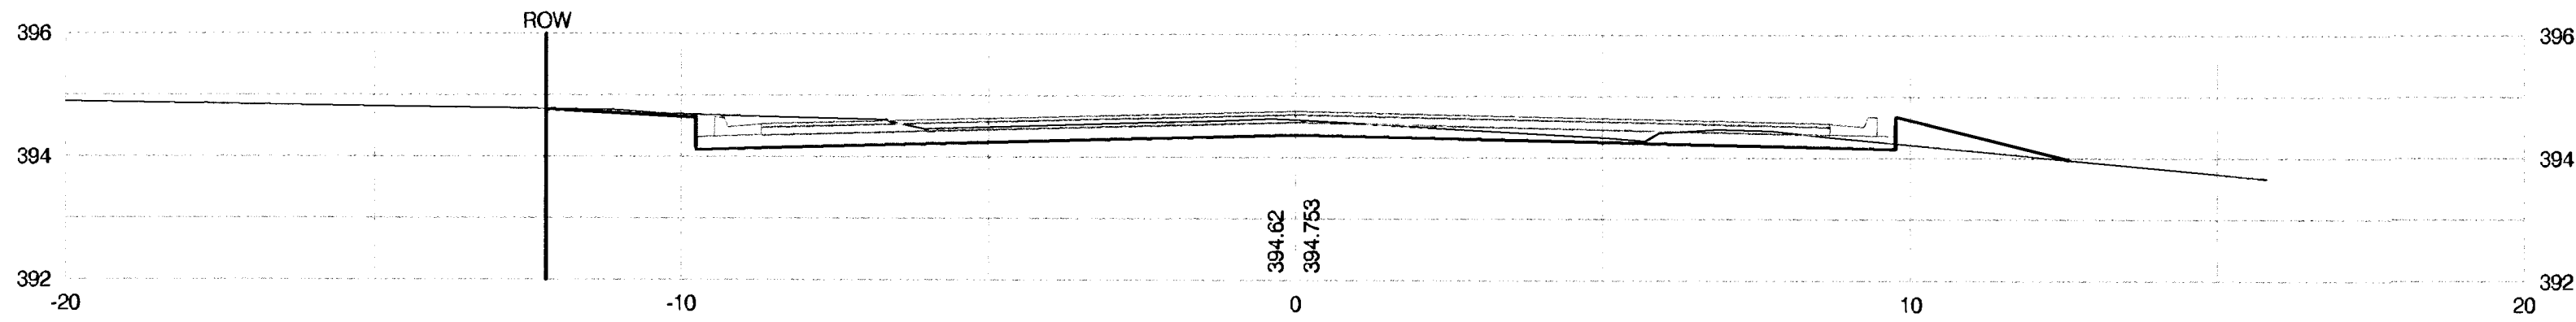


0+150

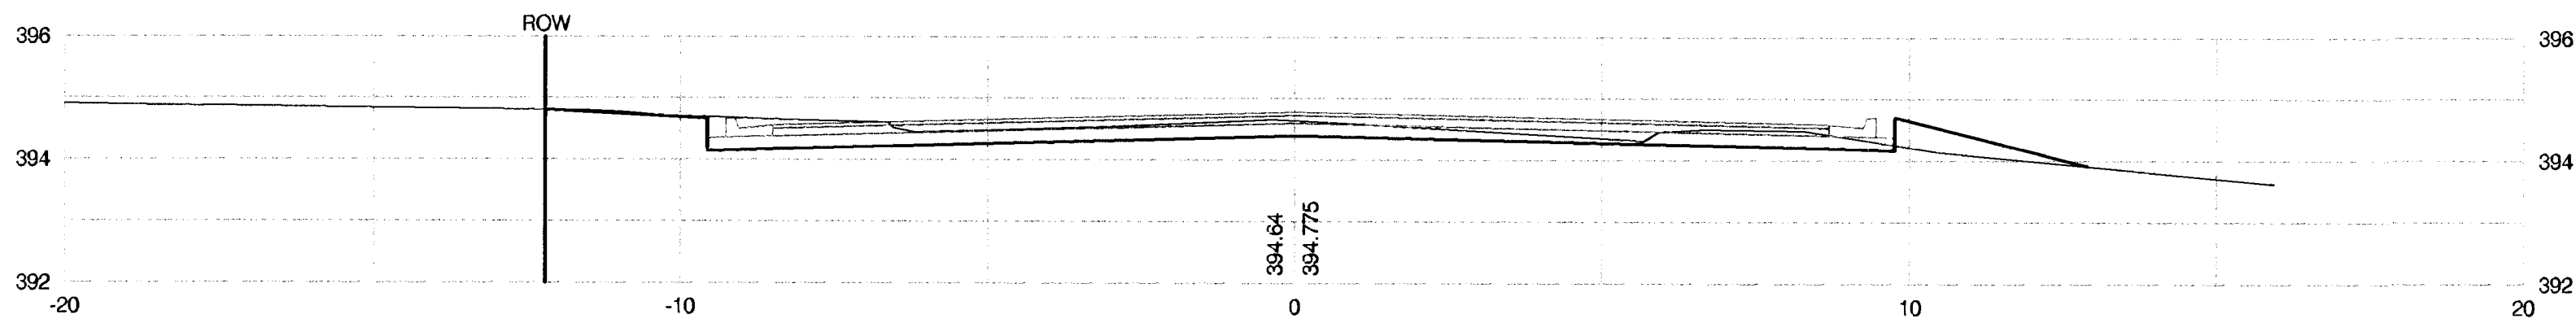


0+149.39

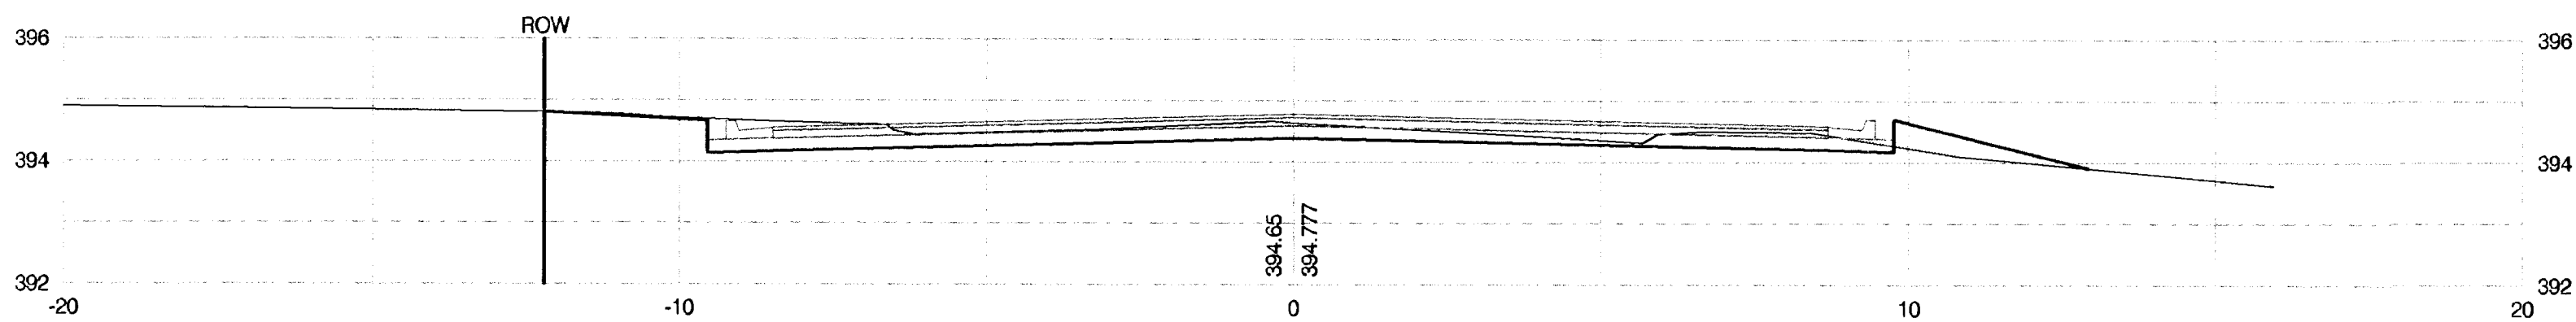

0+140

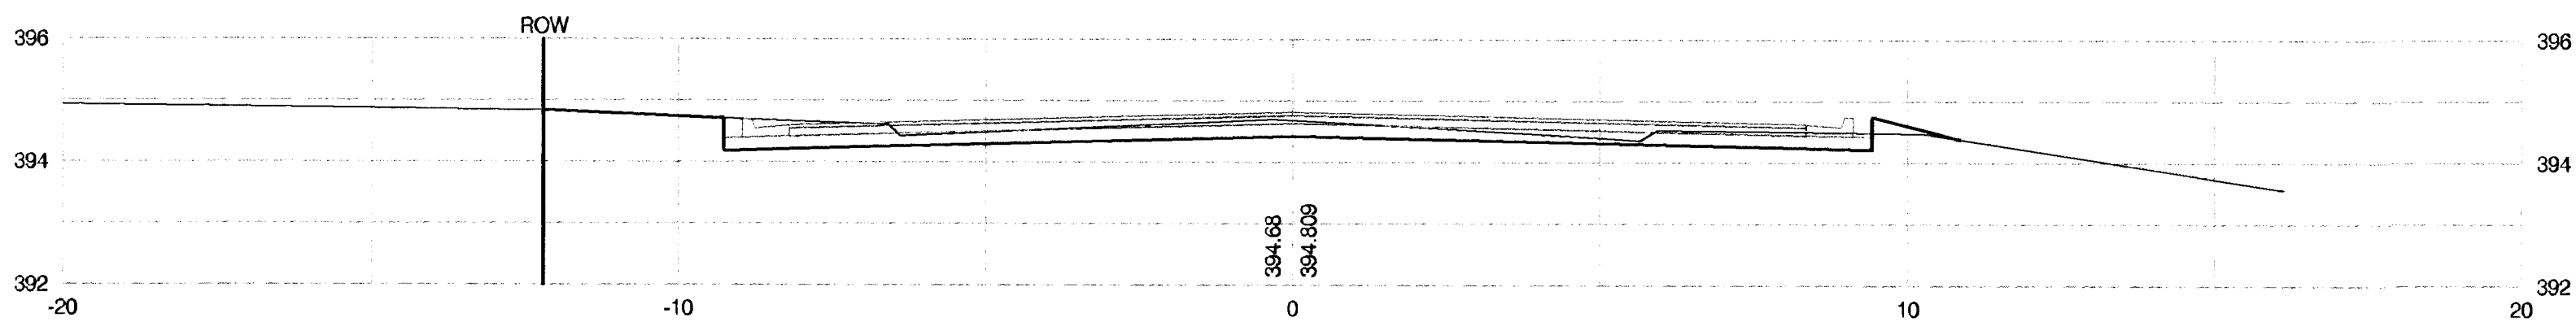

0+130

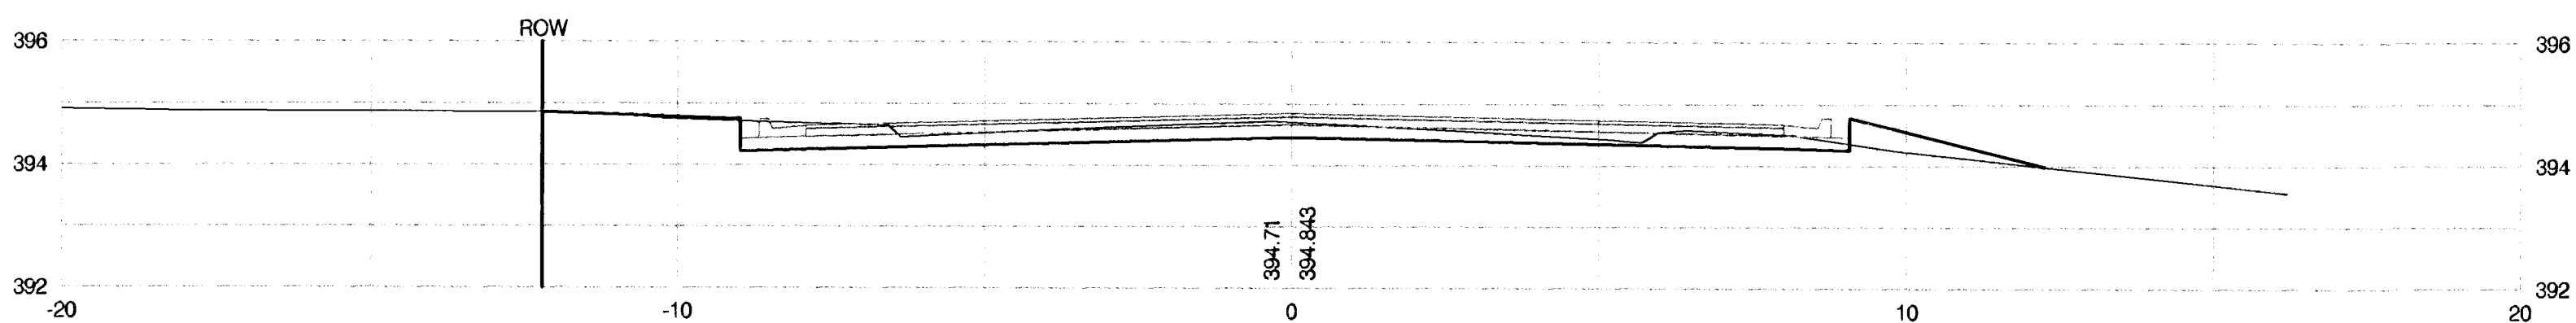

PROJECT NUMBER 472-83799			SHEET NAME Xsec03		ENGINEERING DIRECTORY F:\LinMcIn\Earth	
DESIGN JFB	DRAWN KWR	APPROVED JFB	DATE July 2003	SCALE 1:100 SI	BAUGHMAN NO 01-03-E944	

CAPITAL IMPROVEMENT PROJECT
CROSS SECTIONS
LINCOLN AND MCLEAN INTERSECTION IMPROVEMENTS

BAUGHMAN COMPANY, P.A.
ENGINEERING, SURVEYING, & PLANNING
316-262-7271 * 315 ELLIS * WICHITA, KANSAS 67211

SHEET
41
OF
47