
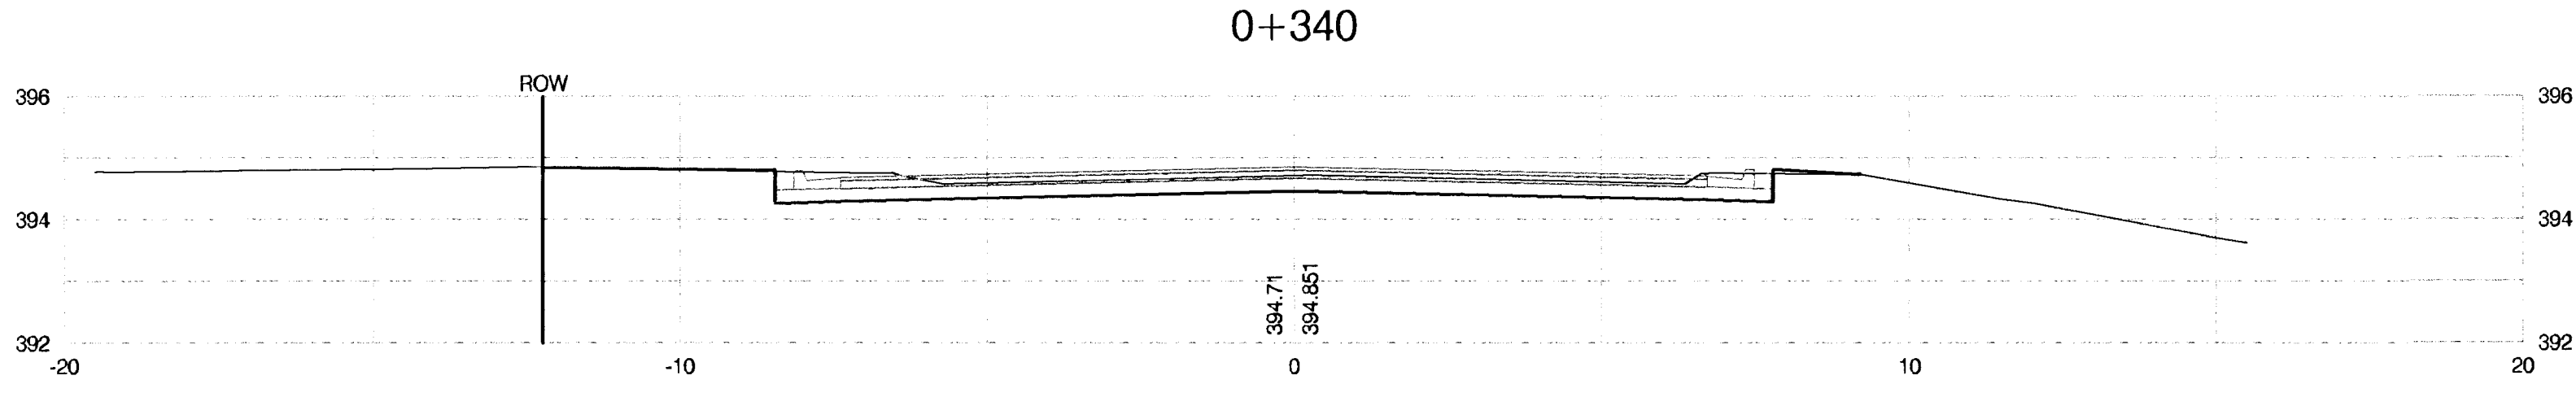
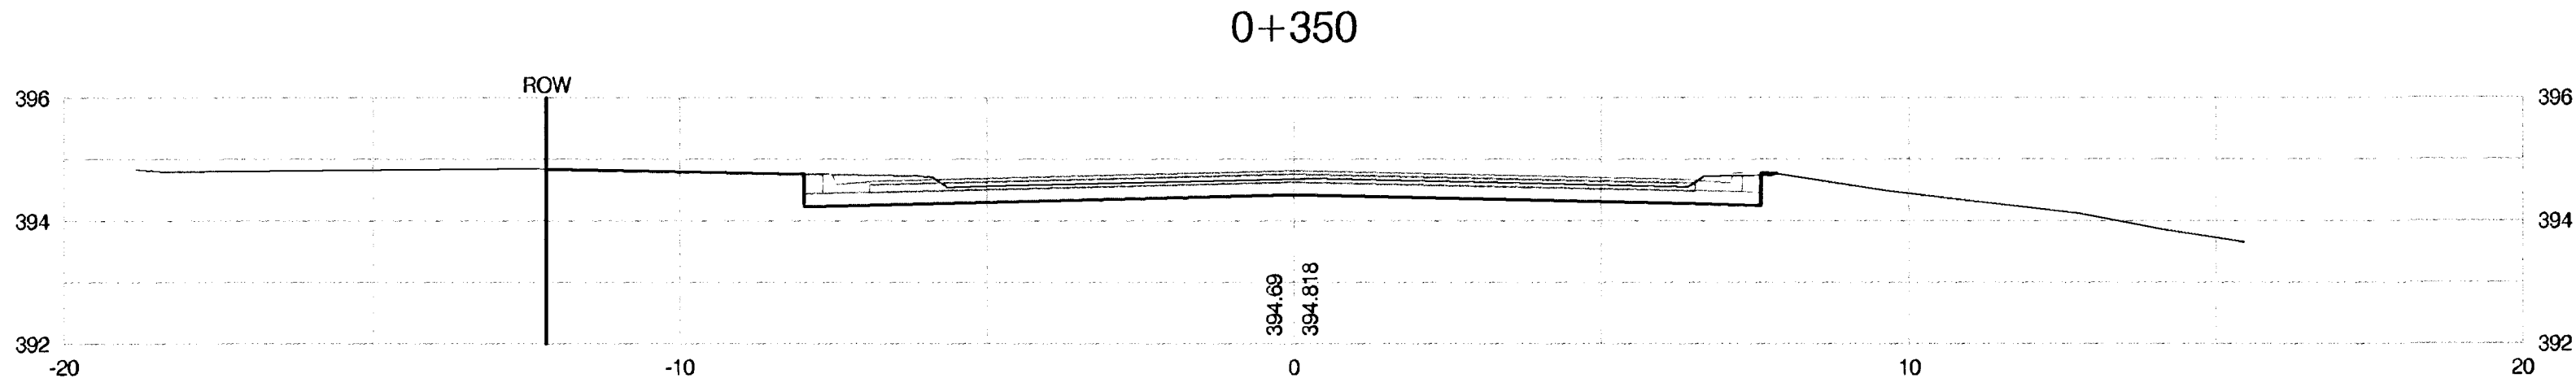
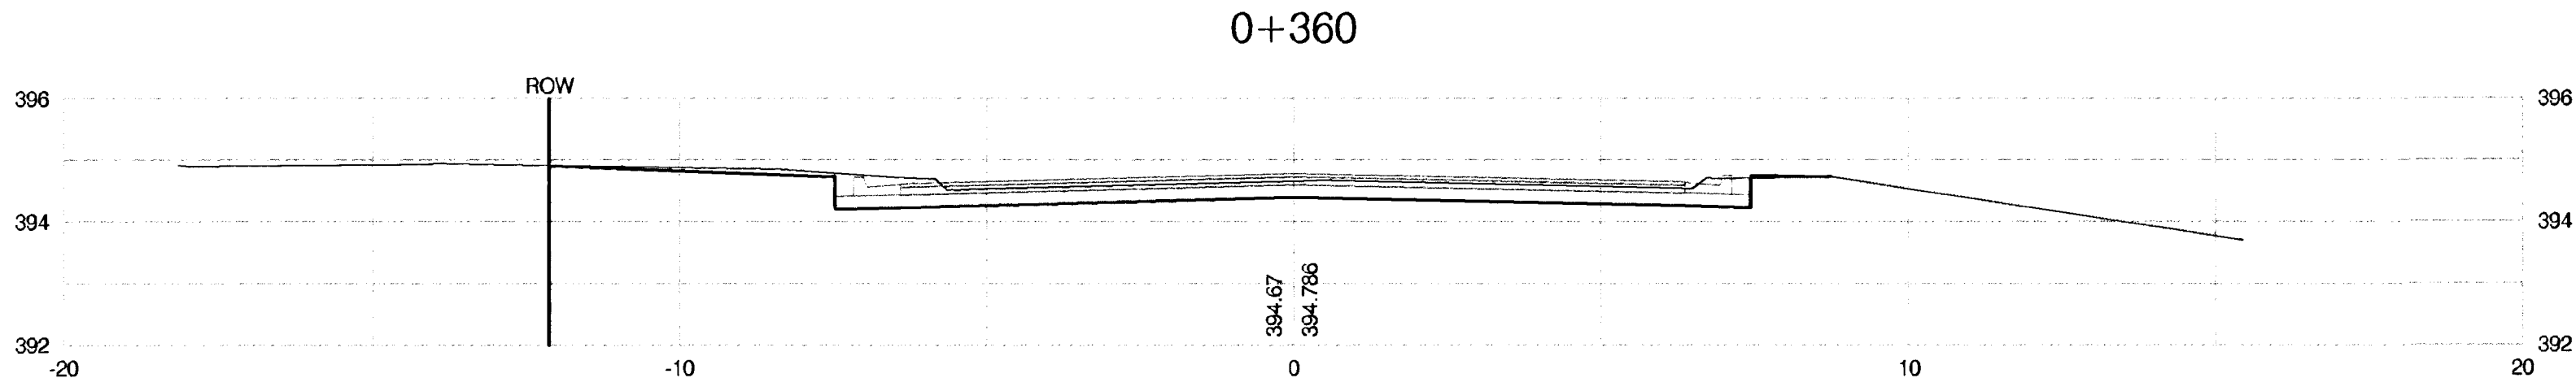
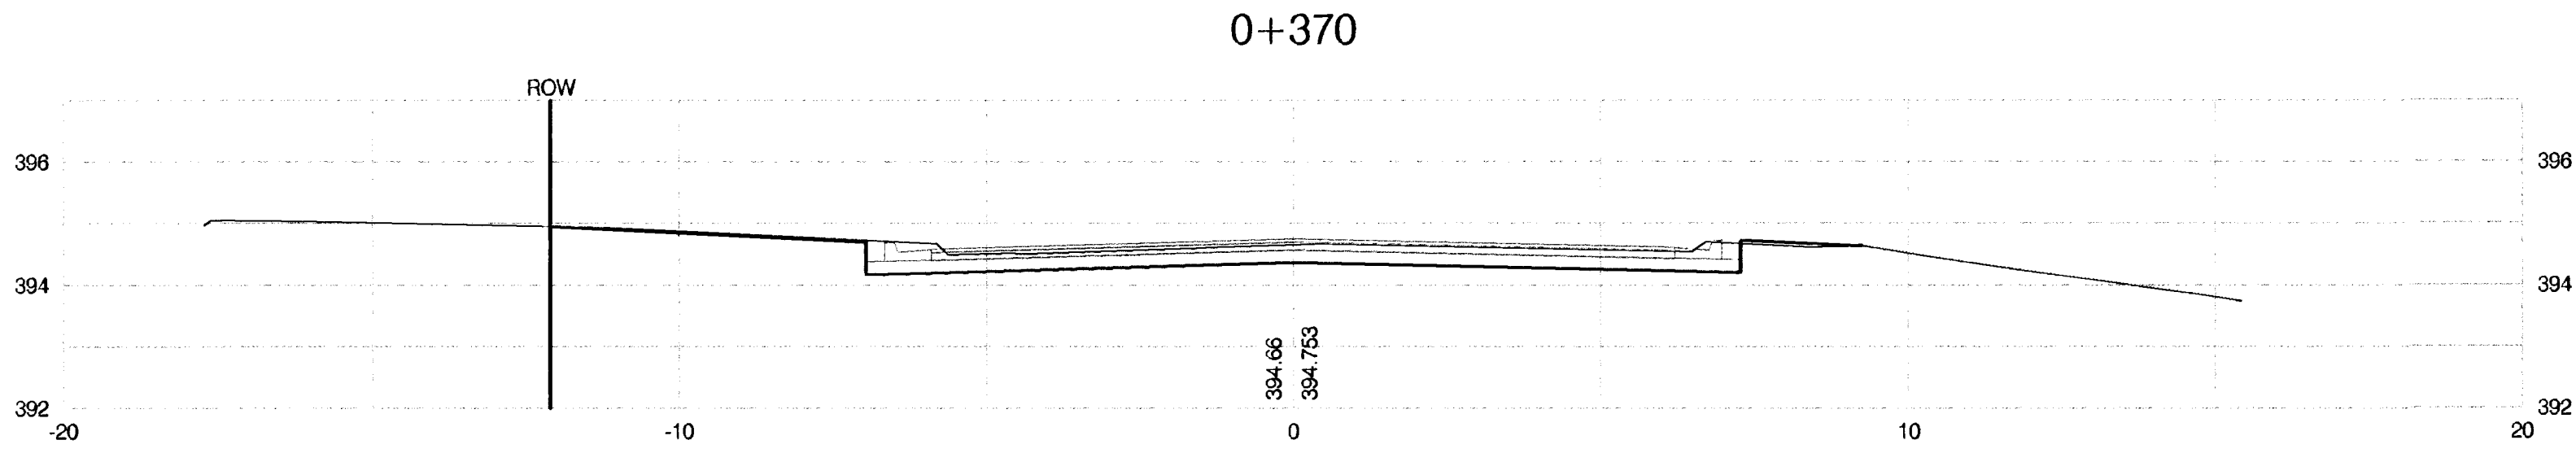
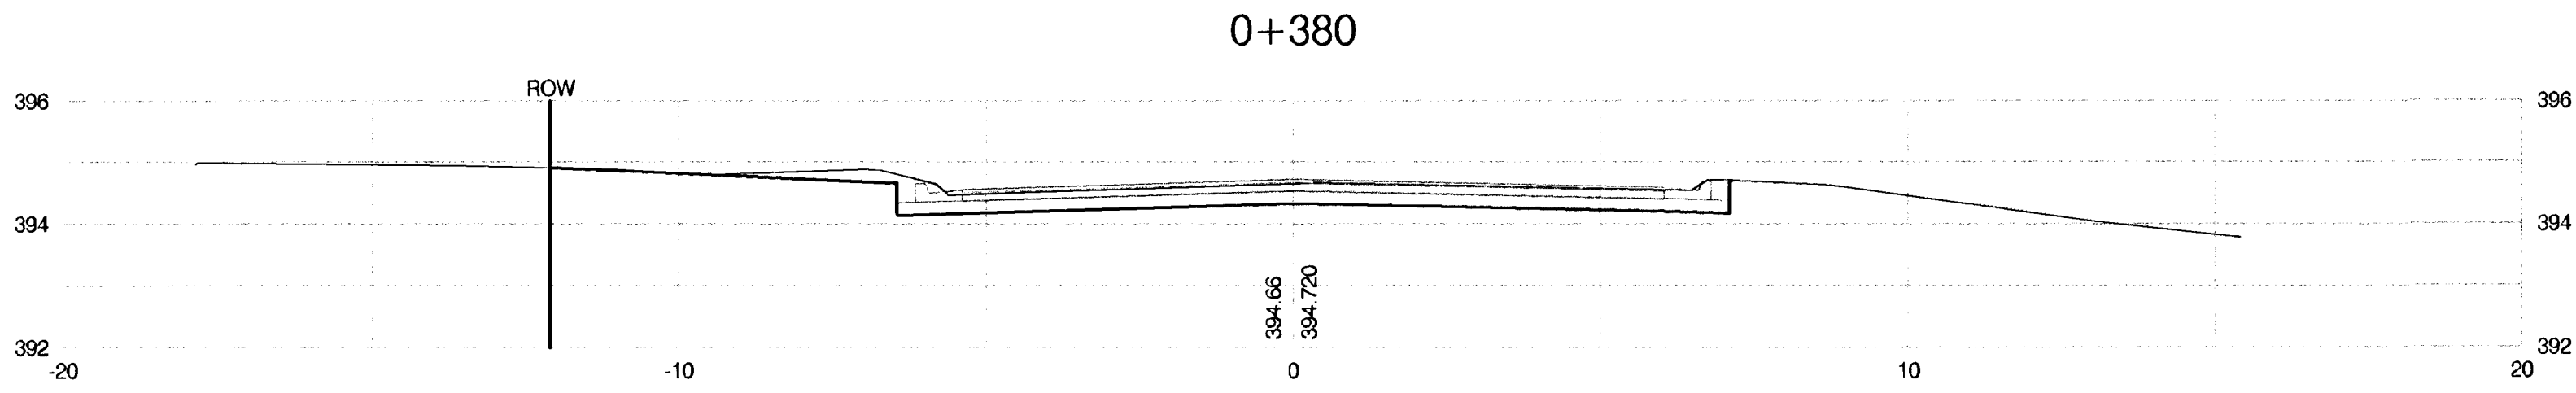


FHWA REGION NO.	STATE	PROJECT NO.	FISCAL YEAR	SHEET NO.	TOTAL SHEETS
7	KANSAS	87-N-0225-01	2002	46	47

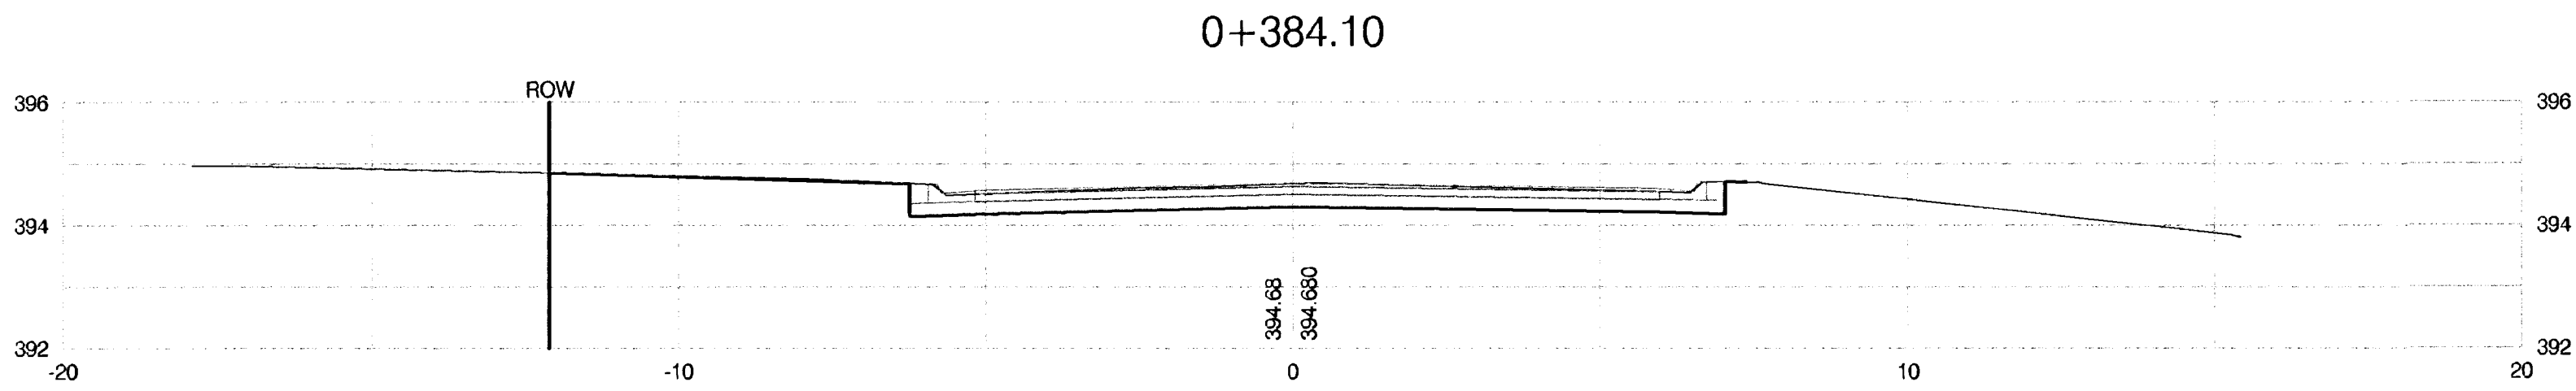

PROJECT NUMBER 472-83799		SHEET NAME Xsec08		ENGINEERING DIRECTORY F:\LinMcIn\Barth	
DESIGN JFB	DRAWN KWR	APPROVED JFB	DATE July 2003	SCALE 1:100 SI	BAUGHMAN NO 01-03-E944

CAPITAL IMPROVEMENT PROJECT CROSS SECTIONS	
LINCOLN AND MCLEAN INTERSECTION IMPROVEMENTS	

BAUGHMAN COMPANY, P.A.		SHEET 46
ENGINEERING, SURVEYING, & PLANNING		OF 47
316-282-7271 • 315 ELLIS • WICHITA, KANSAS 67211		