




PLOTTED: Wednesday, November 18, 2015 @ 03:10PM
 J:\PROJECTS\2014\1401010482_PREMIER_ESTANCIA\DWG\CIVIL\CAO\SWS\COMMERCIAL\1482.COM_D1.DWG

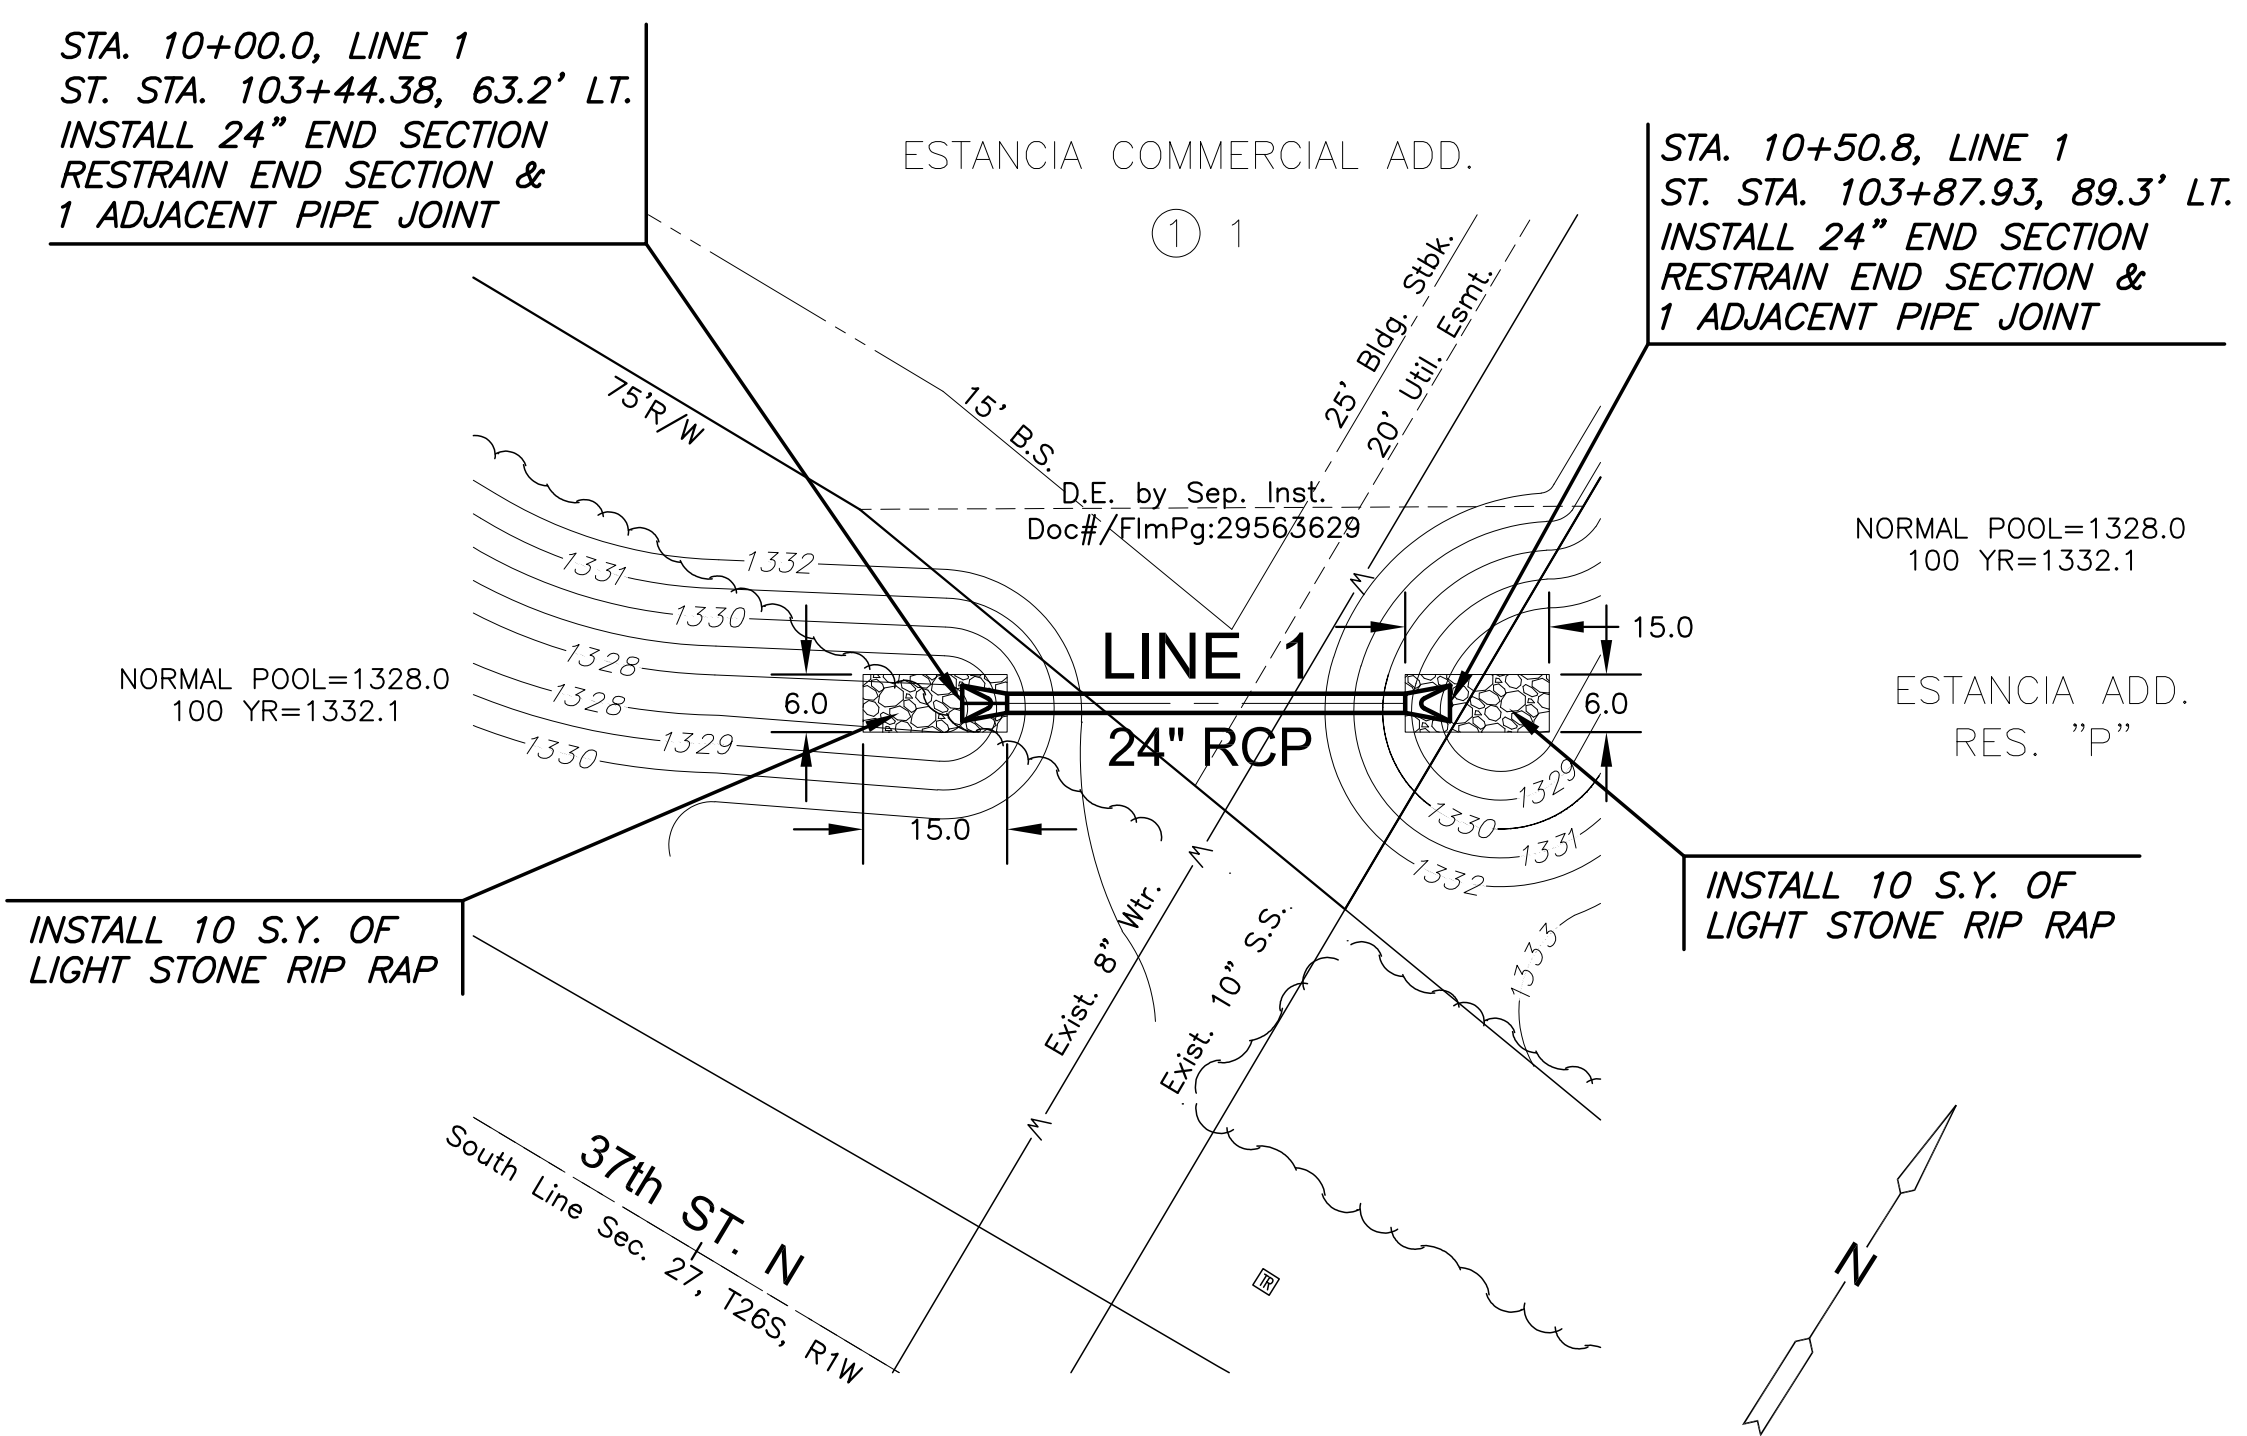



PLAN LINE 1
PROFILE LINE 1

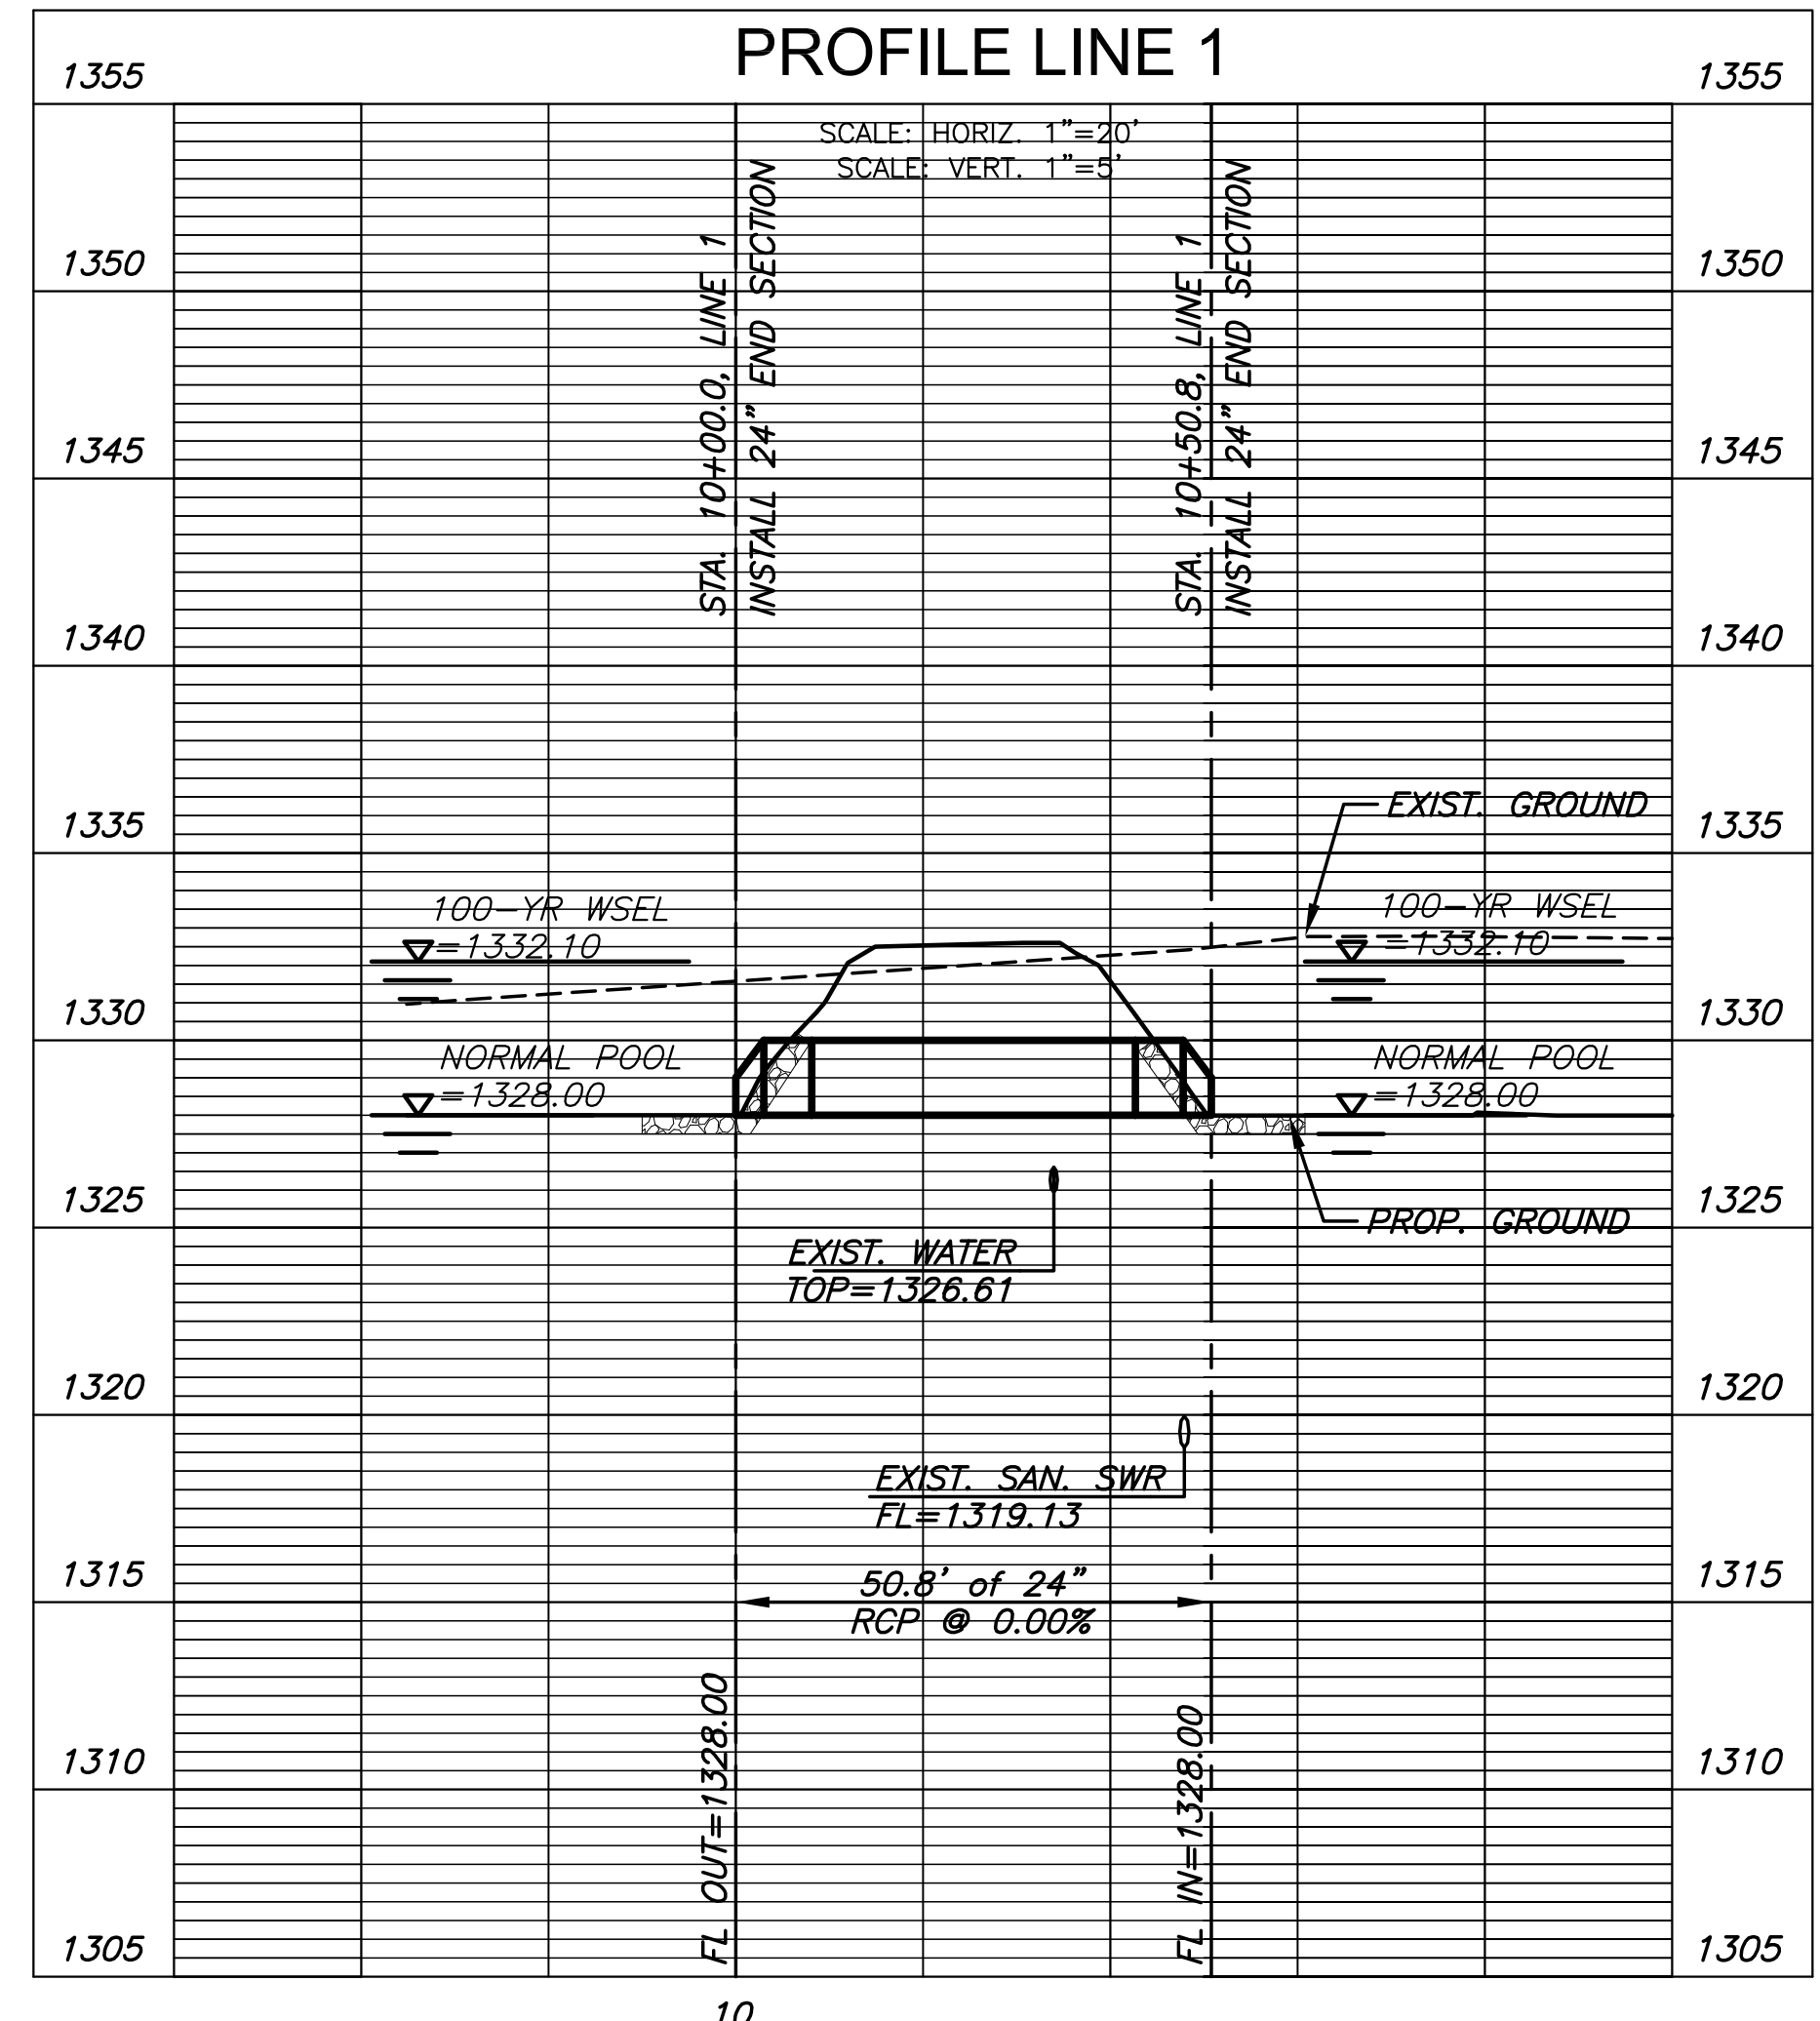


10

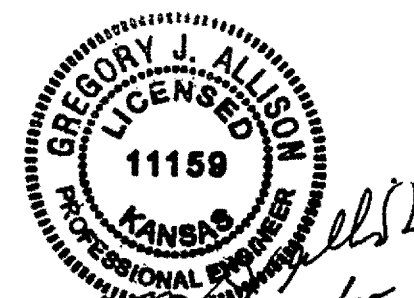

Greg J. Allison
11/18/15

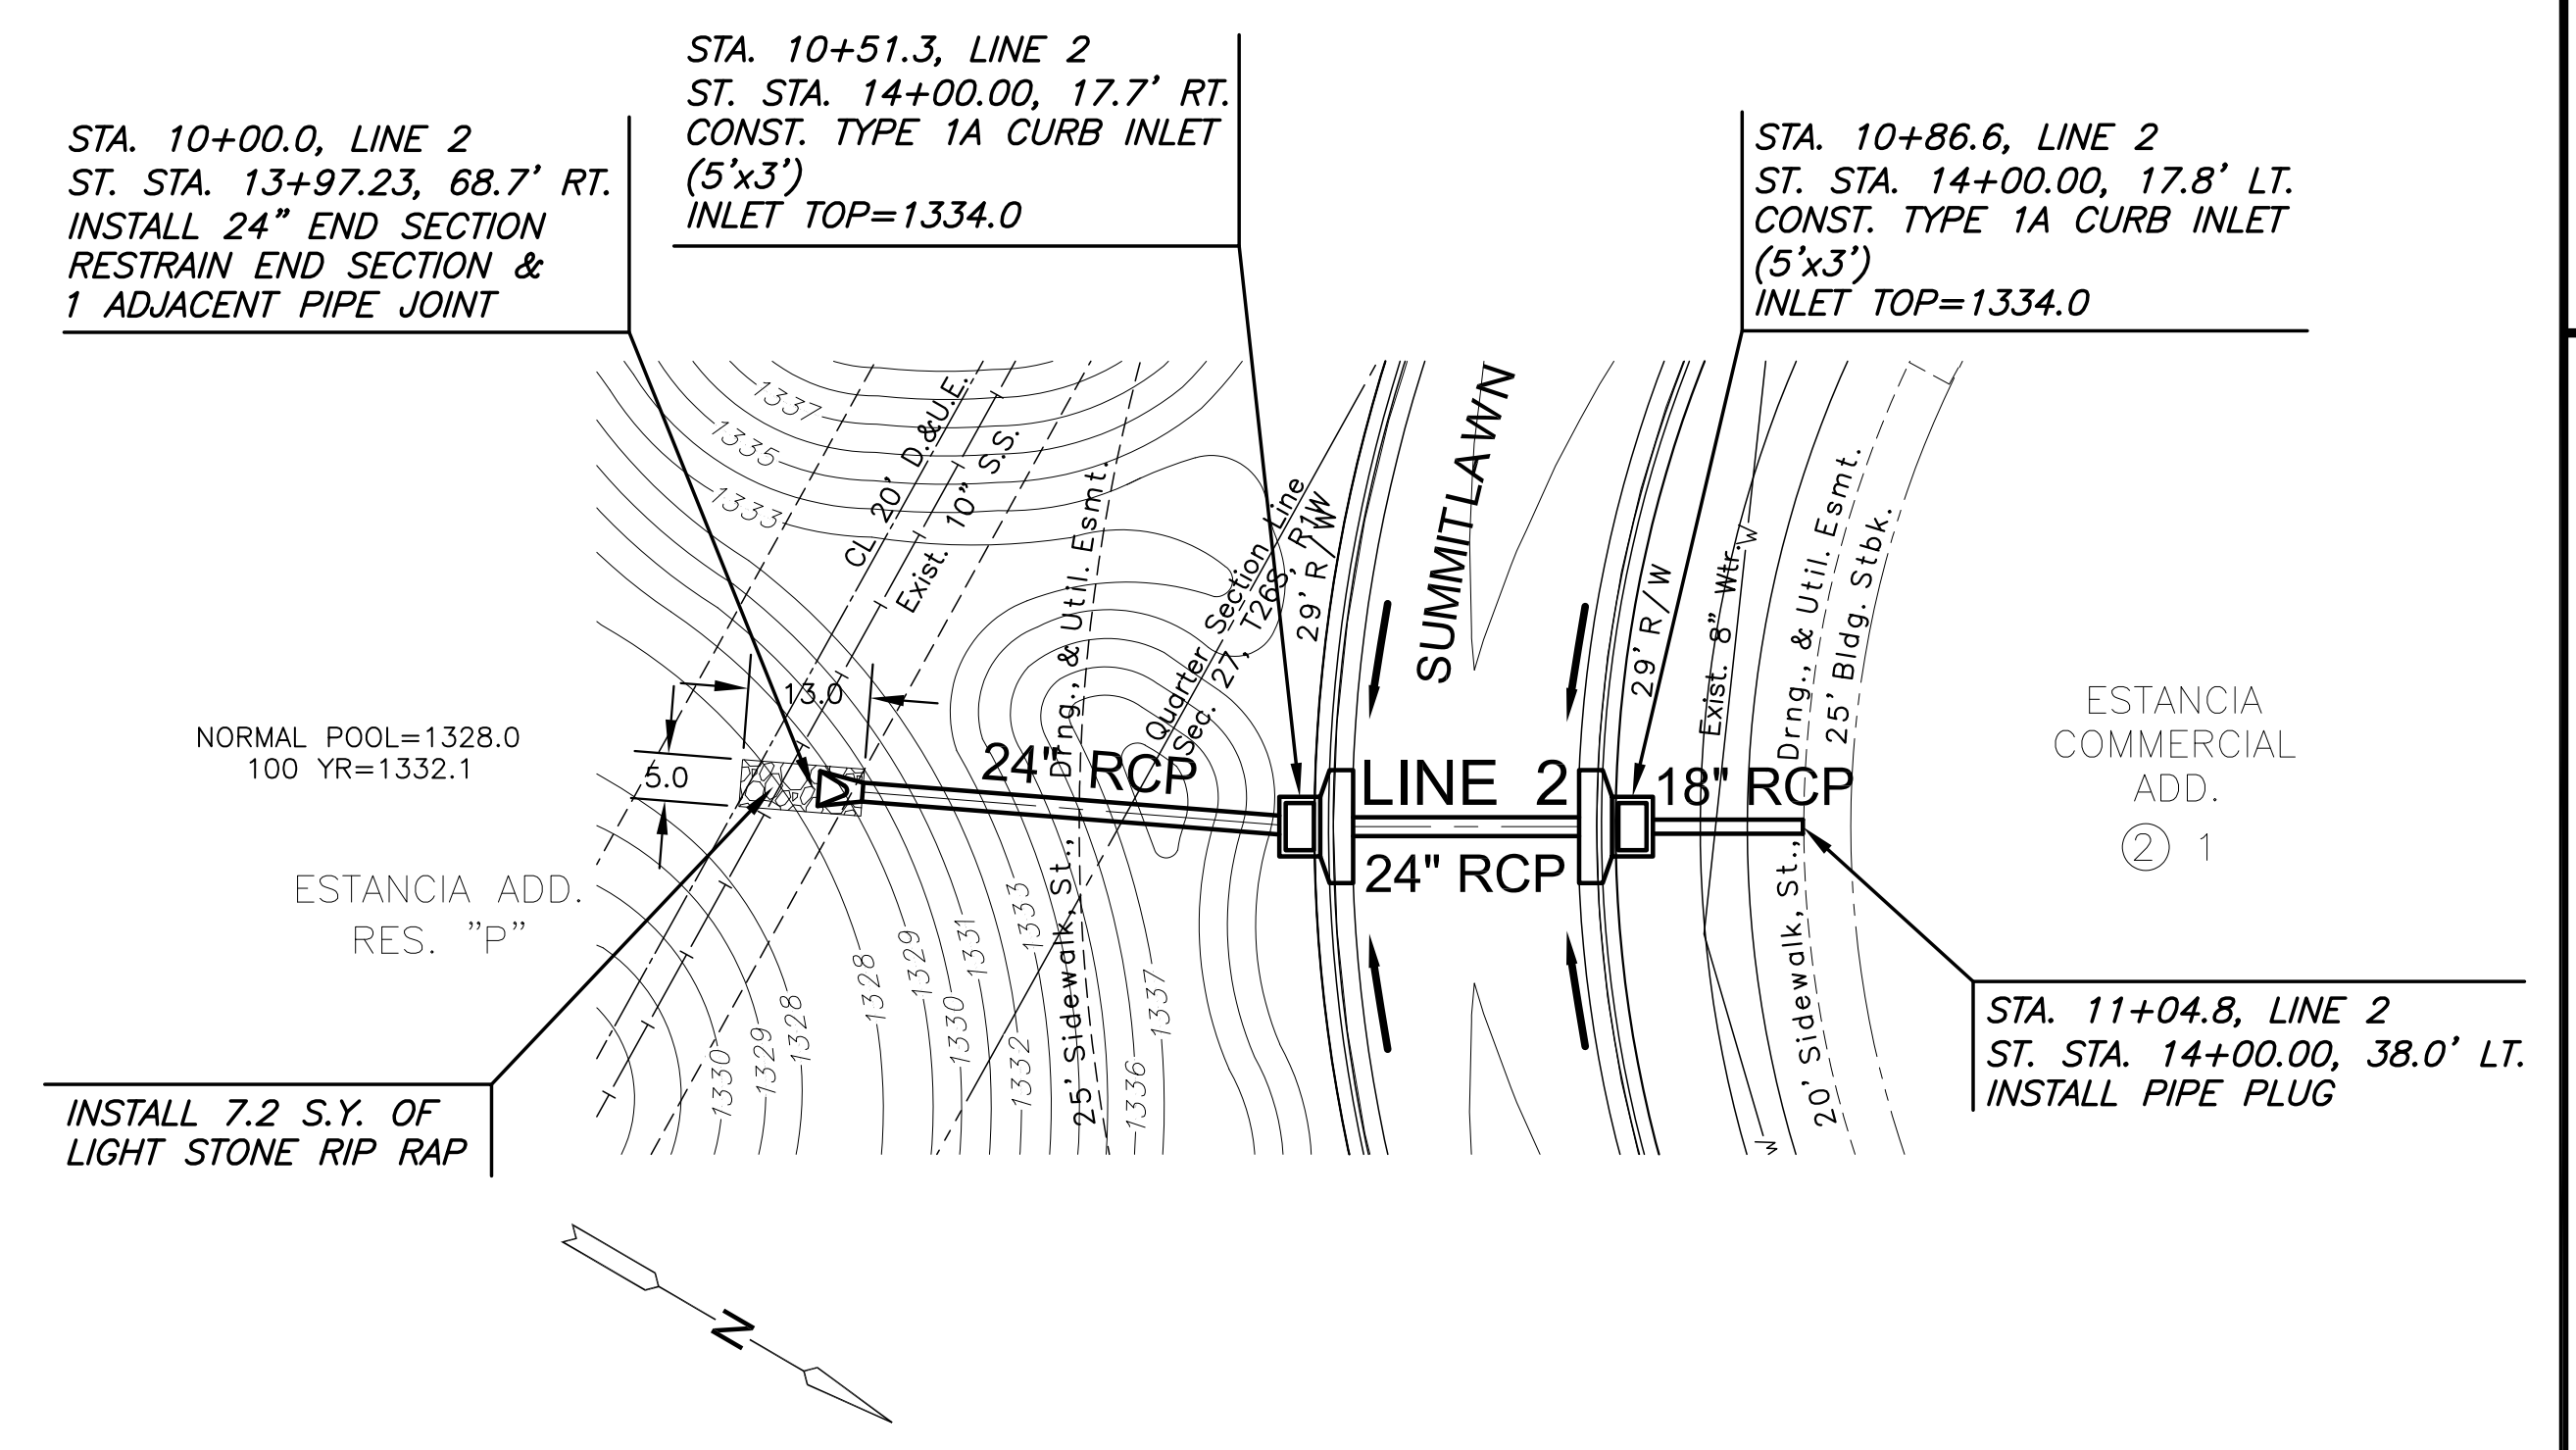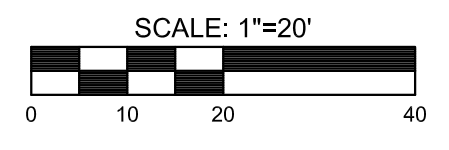

PLAN LINE 2
PROFILE LINE 2

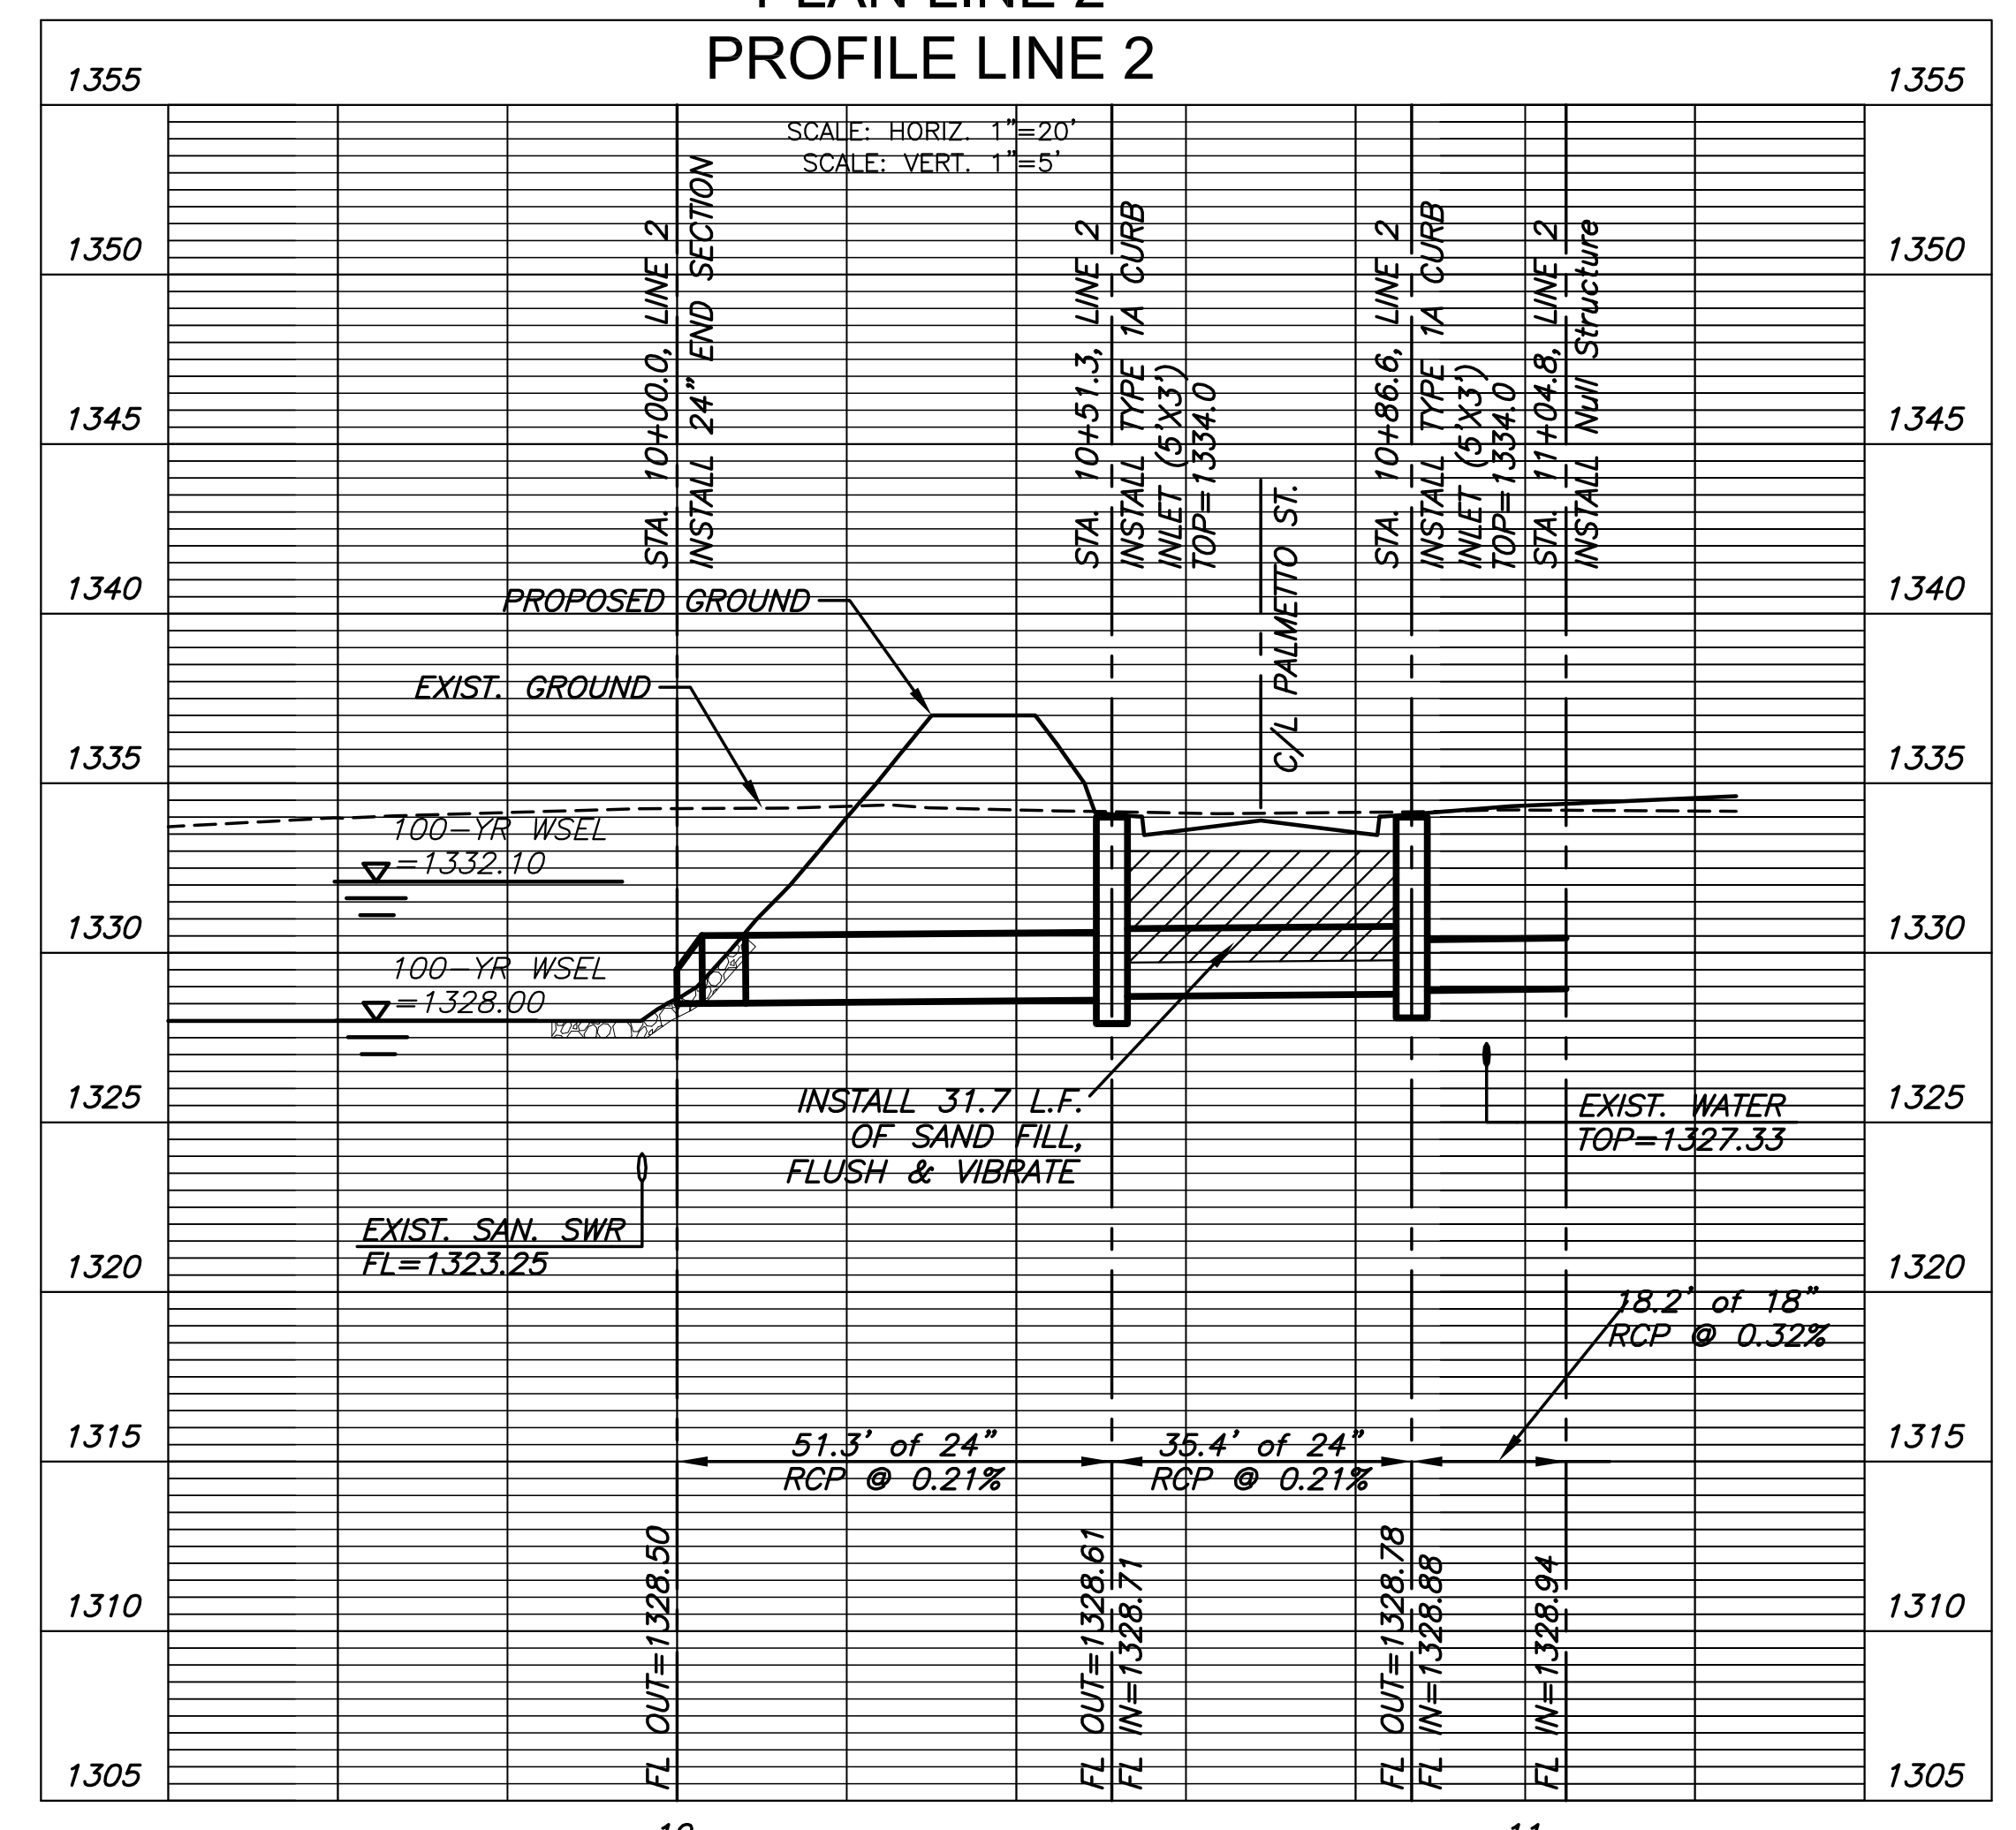

10

11



STORM WATER SEWER PLAN FOR

ESTANCIA COMMERCIAL ADDITION

©2015 MKEC Engineering All Rights Reserved
 These drawings and their contents, including, but not limited to, all concepts, designs, & ideas are the exclusive property of MKEC Engineering (MKEC), and may not be used or reproduced in any way without the express consent of MKEC.

LINES 1 & 2

| | |
|-------------|-----------|
| PROJECT NO. | 468-85068 |
| DATE | NOV. 2015 |
| SCALE | AS SHOWN |
| DESIGNED | DFL |
| DRAWN | KKL |
| CHECKED | GJA |

| NO. | REVISION | DATE |
|-----|----------|------|
| | | |

SHEET NO.